
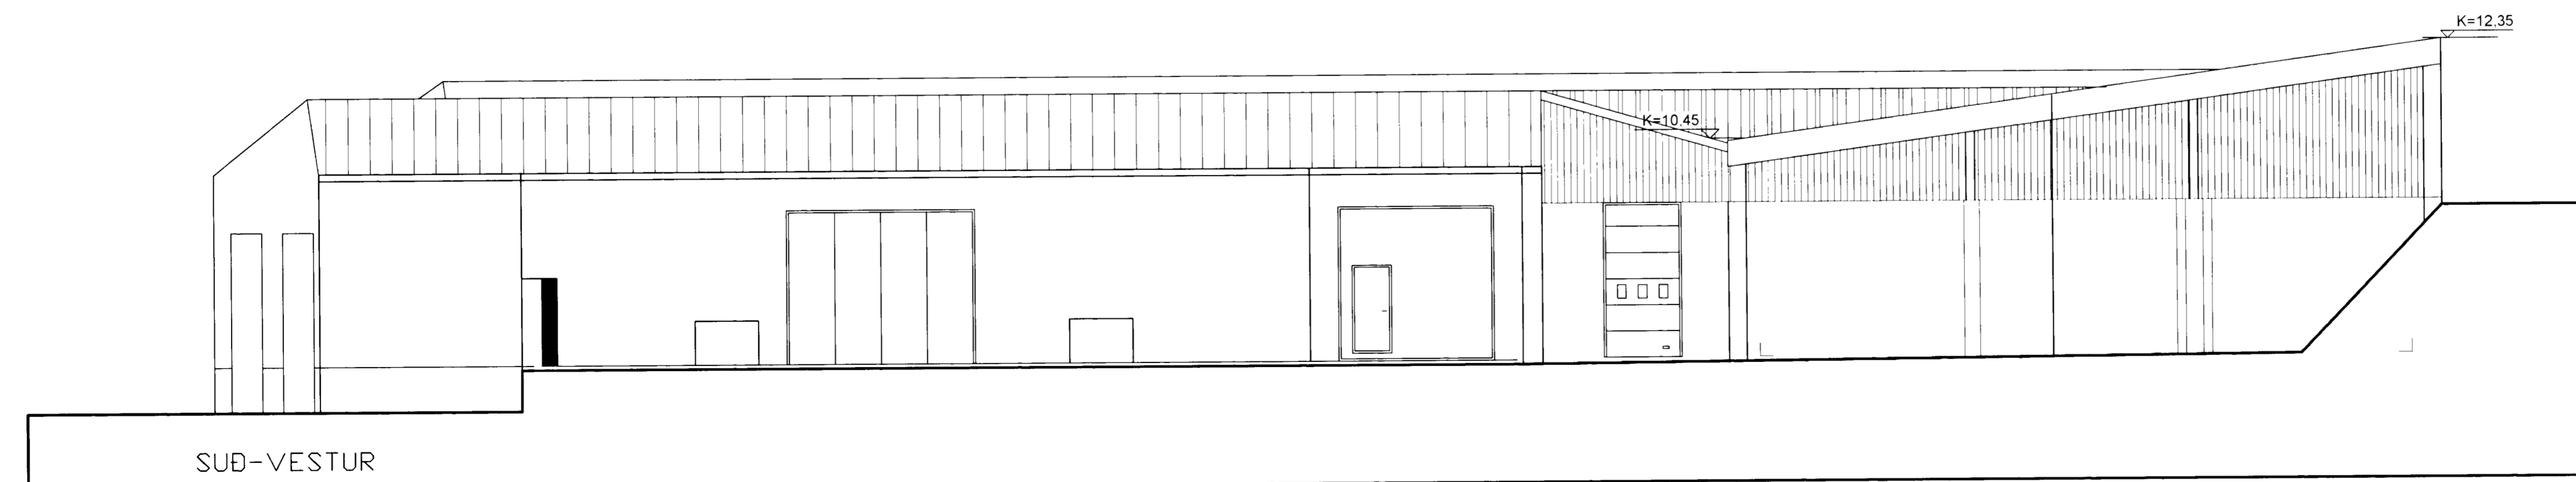
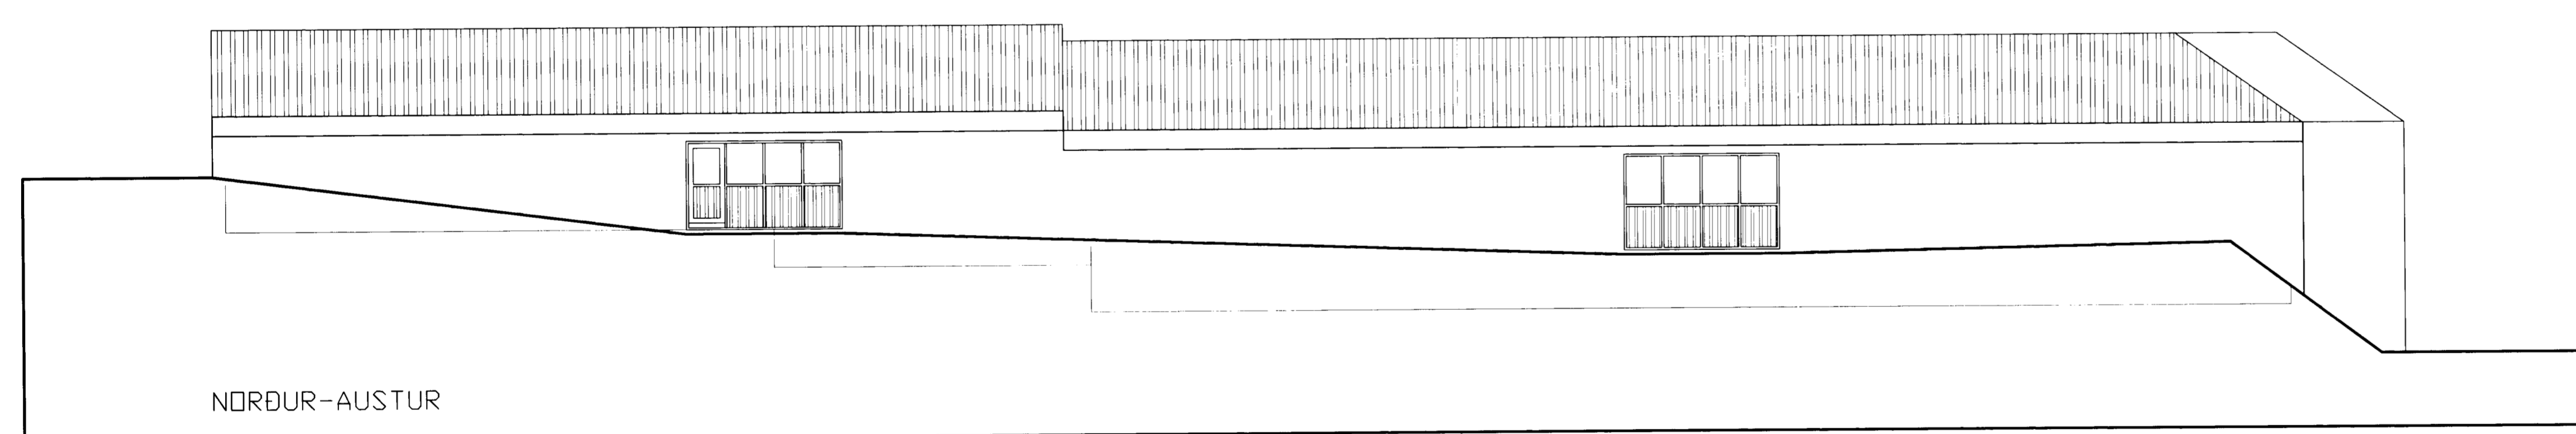
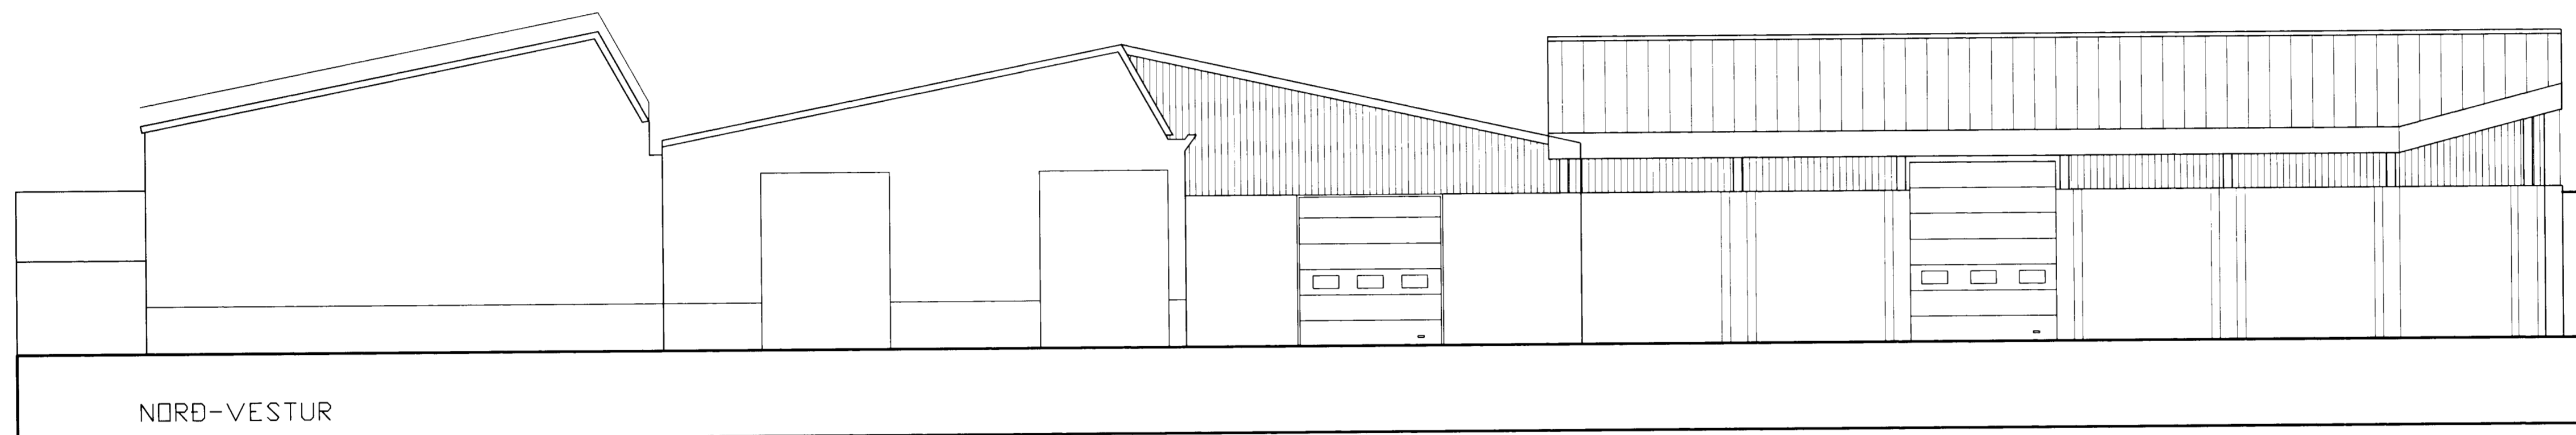


Handwritten signature

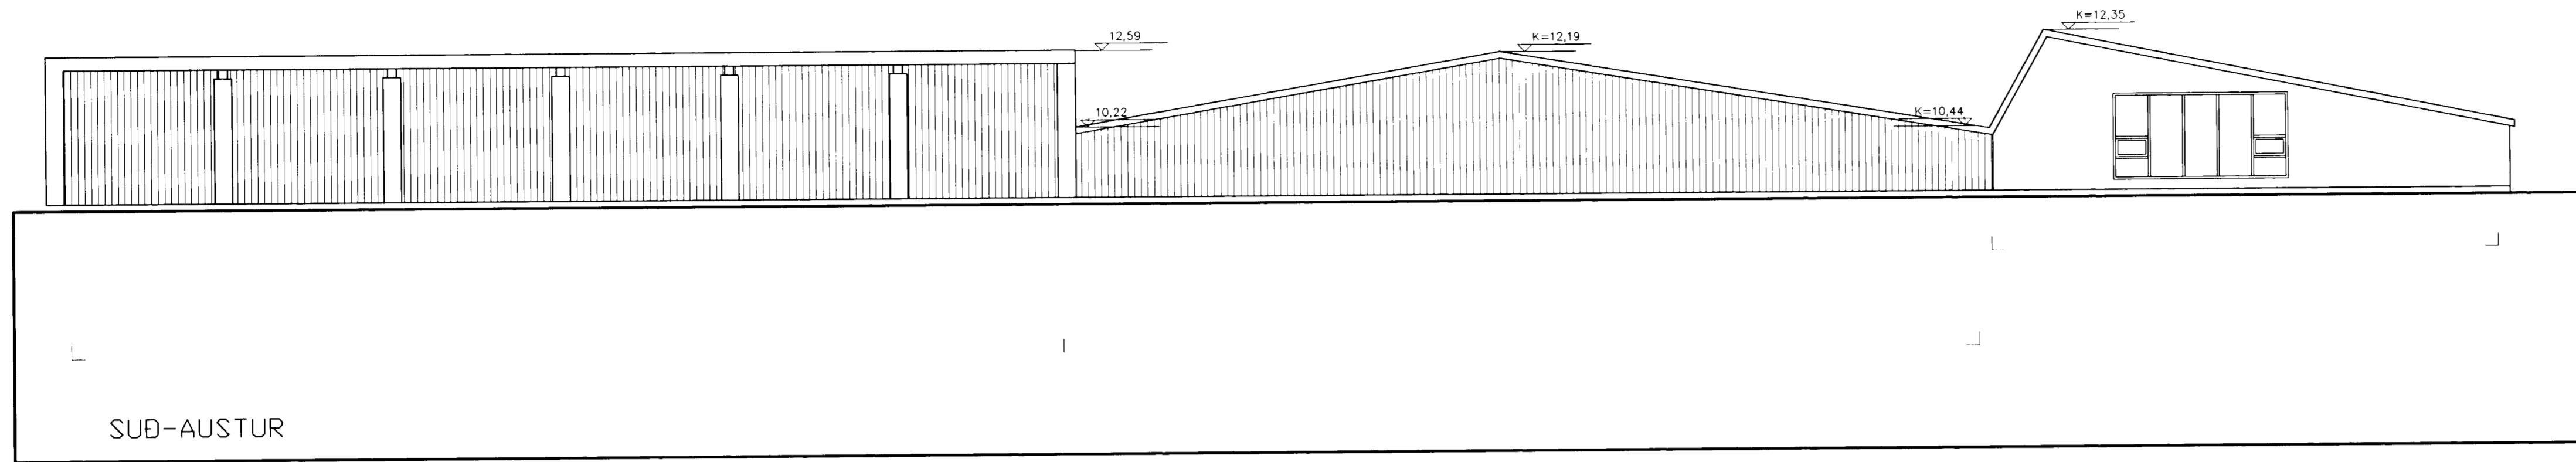

4/11/04
Handwritten signature

104
 Hvaleyrarbraut 20
 Útlit

Handwritten signature
 hannad/teikn. PF / SA
 dags: 02.11.04
 mkv: 1:100
 verknr.: 9706

FRANK FRANKSSON DRÖGTEKNI E.Á. DRÖSLOTTI, PÁLFRÍÐRÍÐS
 VILJÓSSONARSTR. 101 REYKJAVÍK, SÍM. 5510 000 FAX 5510 000

TEIKNISTOFAN THAK