



HVALEYRARBRAUT

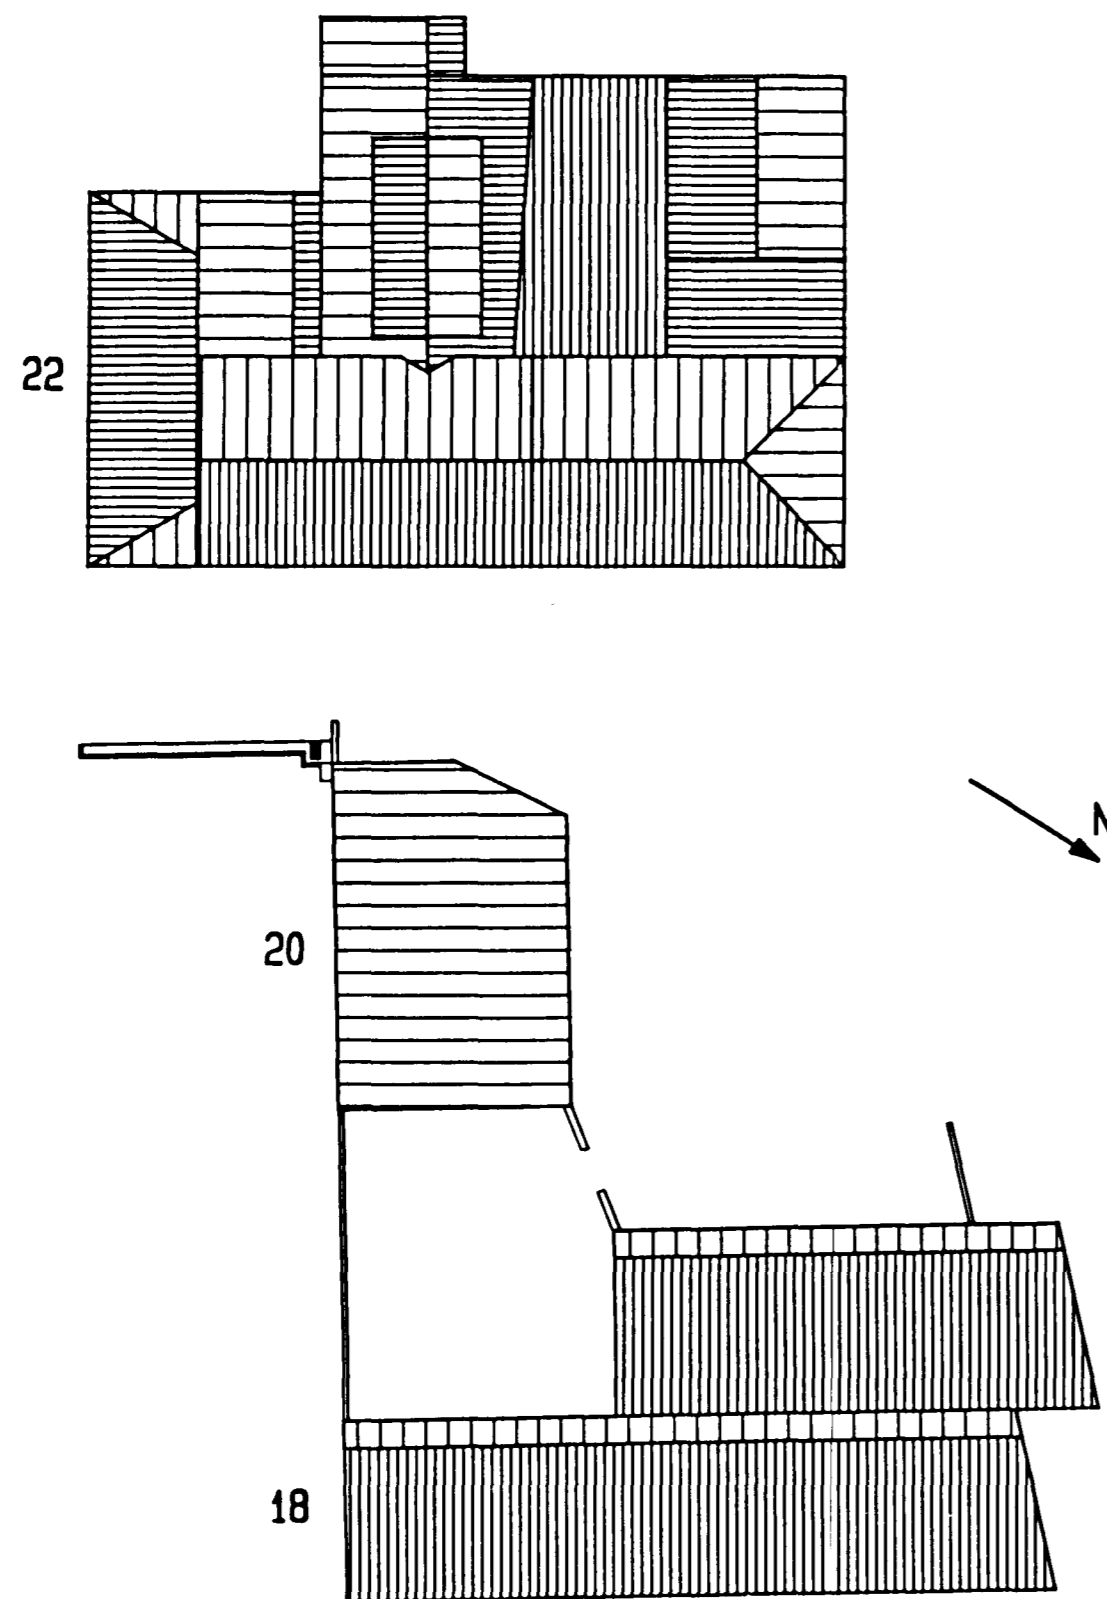


AFSTÖÐUMYND 1:500

STÆRÐIR


HVALEYRARBRAUT 22	1538.0 m ²	9078.0 m ³
HVALEYRARBRAUT 20	344.0 m ²	1892.0 m ³
HVALEYRARBRAUT 18	936.4 m ²	5680.7 m ³
SANTALS	2818.4 m²	16650.7 m³

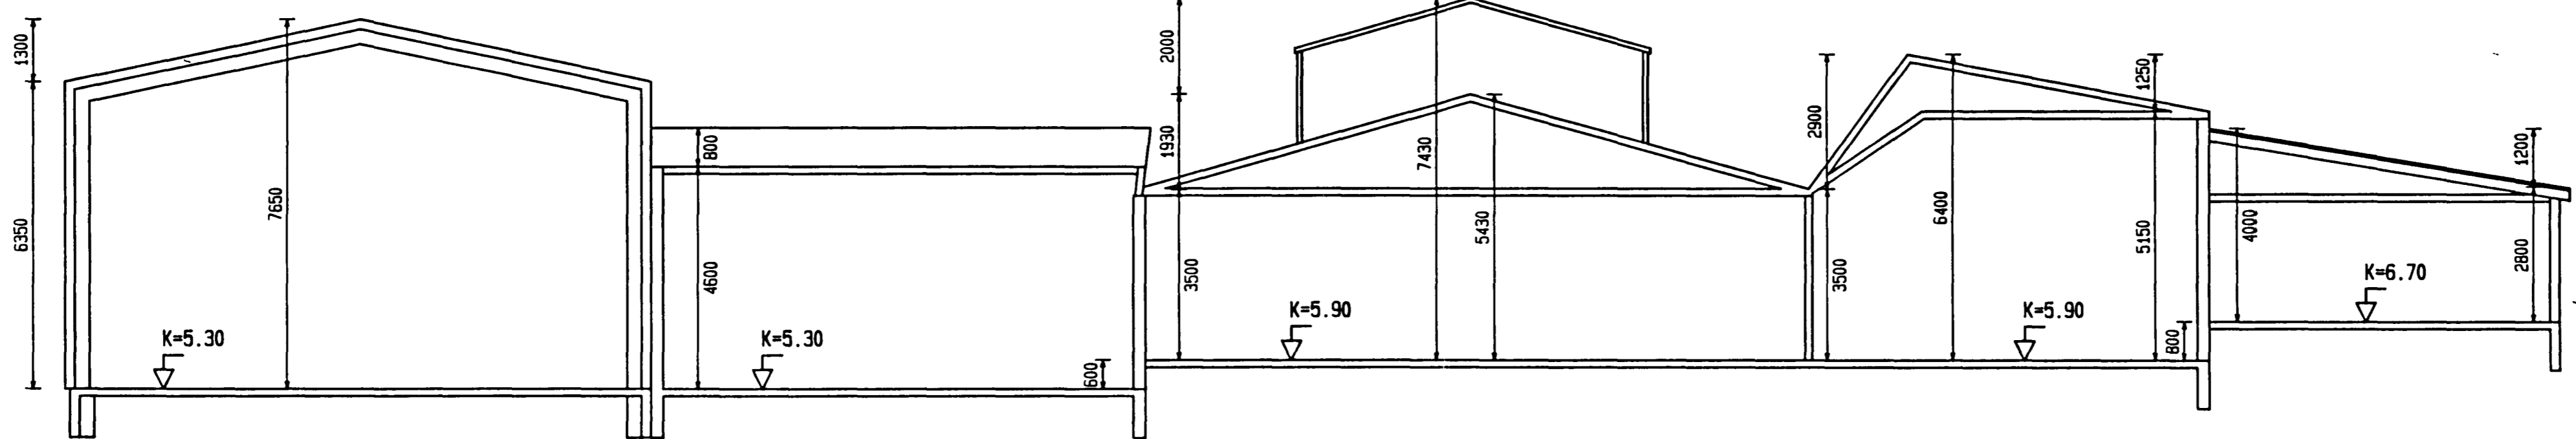

SNID 1-1 1:100

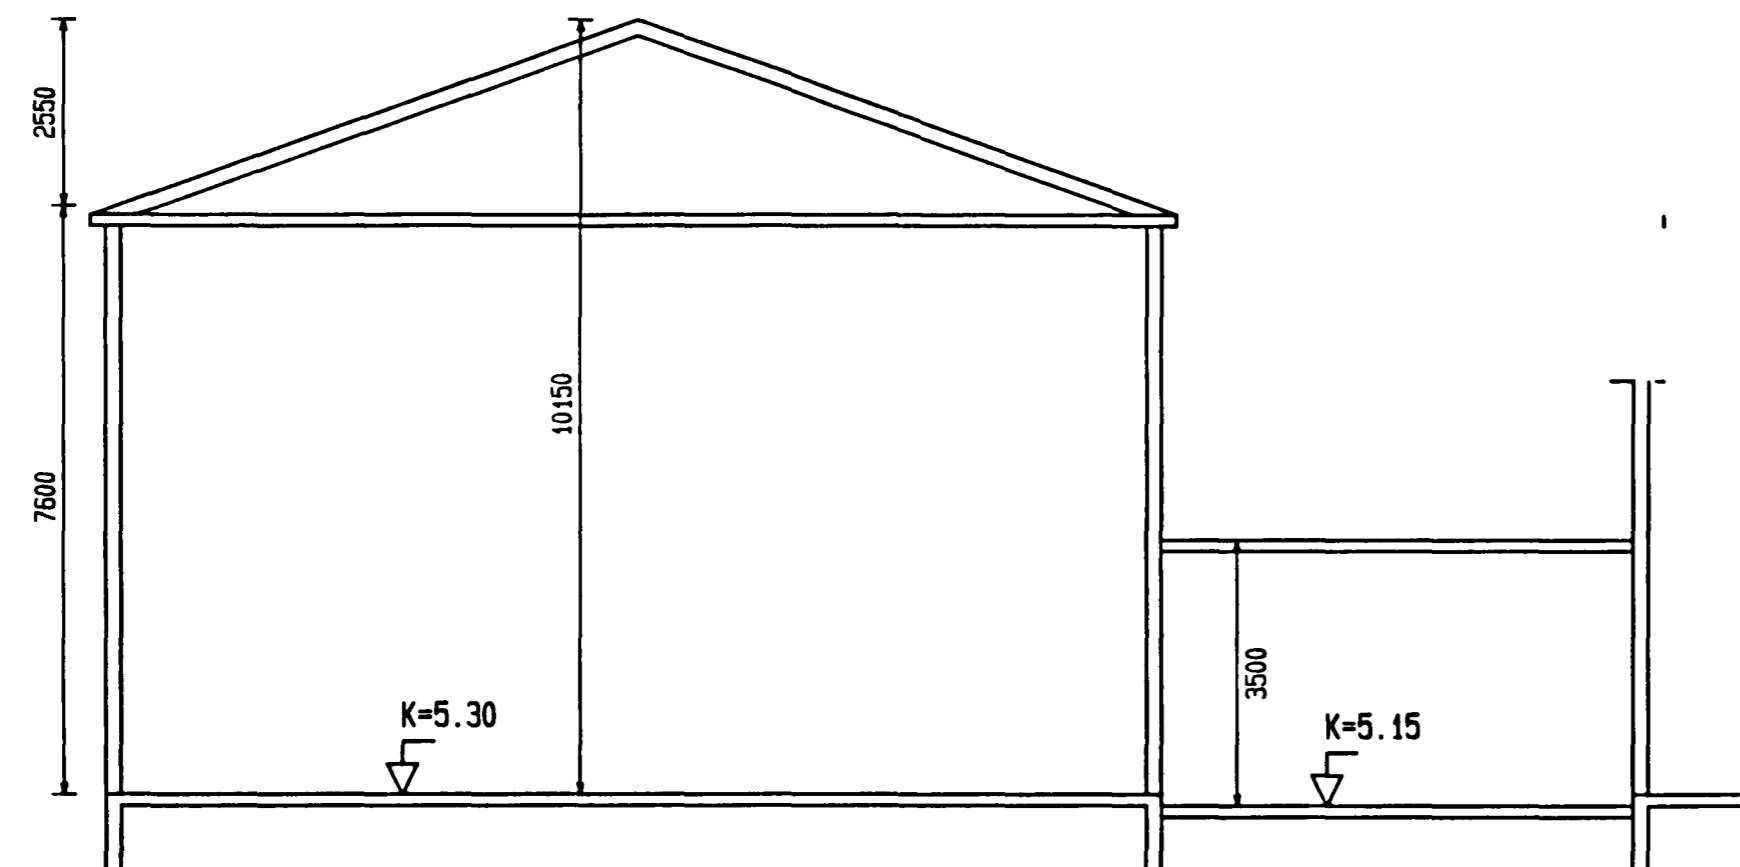

SNID 2-2 1:100

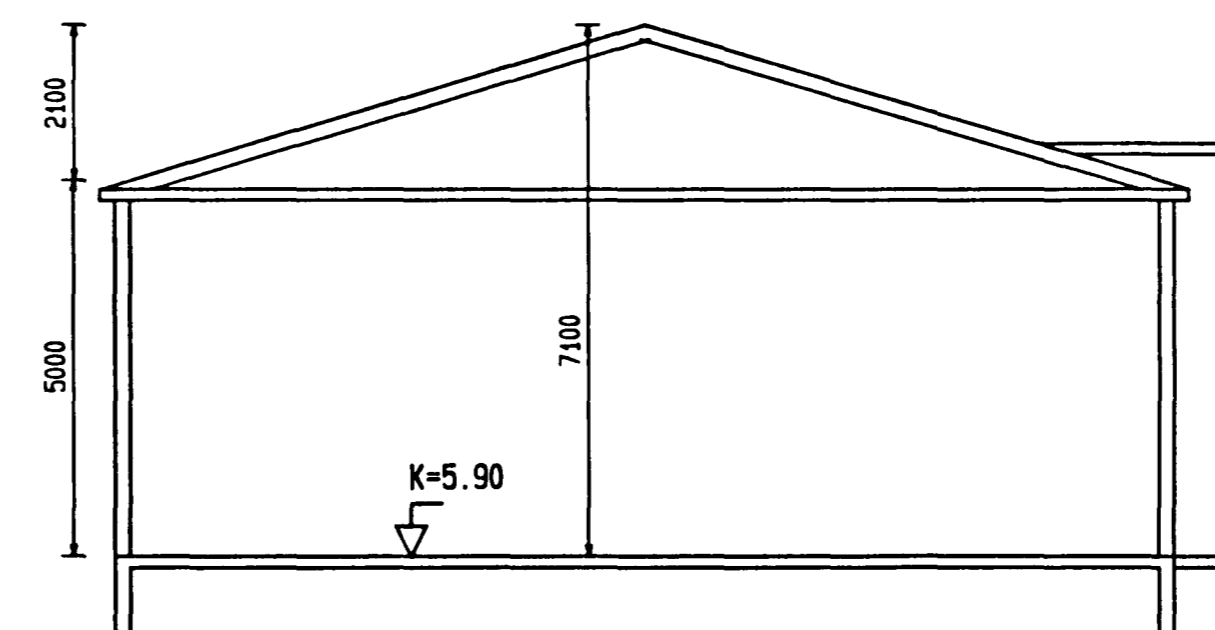

SNID 3-3 1:100

Fulln. L. 3/8 95

Nr. Breytingar Dags

Athugasemdir:

2/8 Samu. h. C. Ska

VOGAR HF

Hvaleyrarbraut 18-22
220 Hafnarfjörður



KLÖPP HF ARKITEKTAR - VERKFRÆÐINGAR
HVERFISGATA 46 P.O. BOX 766 . 121 REYKJAVÍK
SÍMI 5527777 TELEFAX 5623074

Heiti teikningar: HVALEYRARBRAUT 18-22
Afstöðumynd, Snid, Staerdir
Kvardi 1:500, 1:100

Teikning Nr. A 001 Dags 09/08/95
Verk Nr. V95-204

Breyting Nr. Yfirfarið