



21 18 1511278

Sampykkt þann  
24. feb. 2016  
Byggingafulltrúinn Hafnarfirði

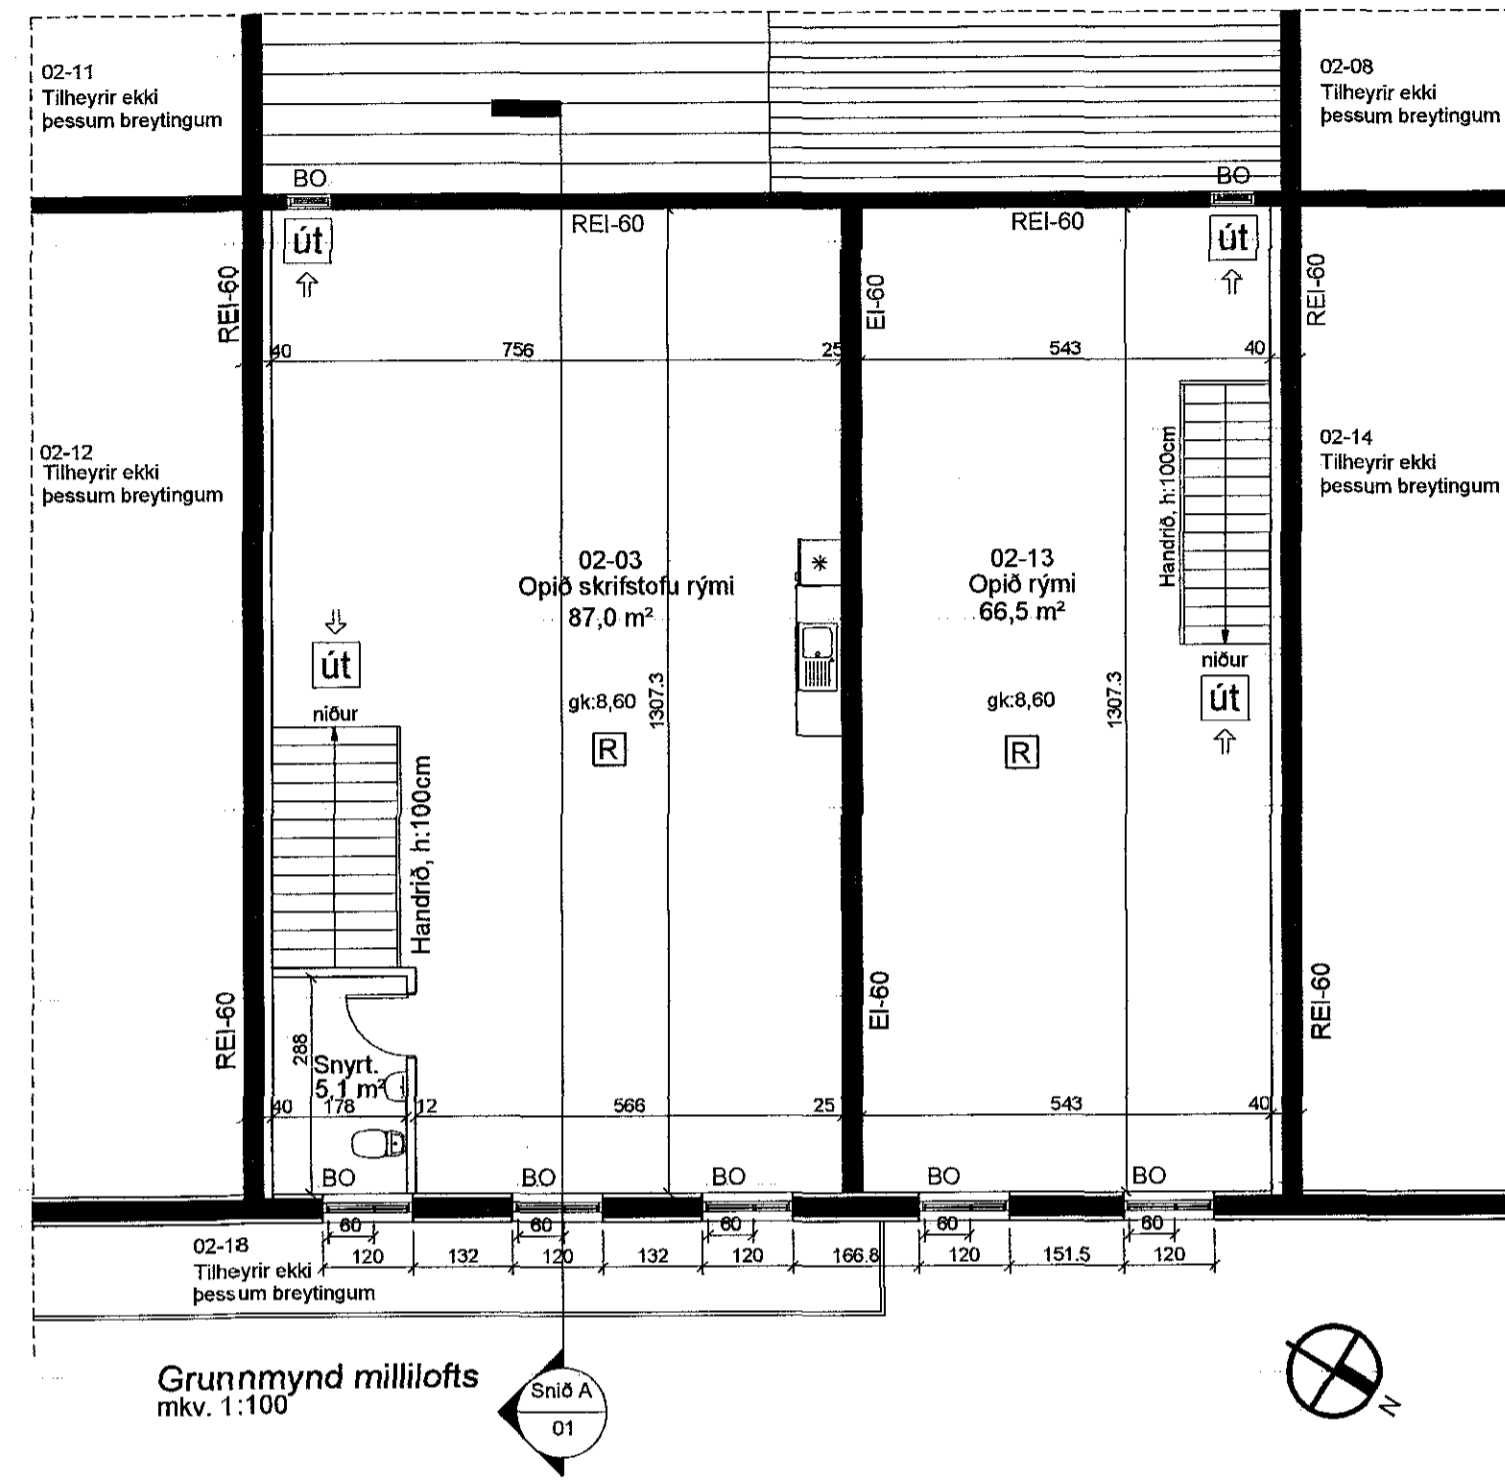

Digitally signed by Gunnar H Kristjánsson  
DN: cn=Gunnar H Kristjánsson, gn=Gunnar H Kristjánsson, c=Iceland, o=Brúahönnun sif, e=gunnarbruni@gmail.com  
Reason: I have reviewed this document  
Location:  
Date: 2015-12-29 10:05Z

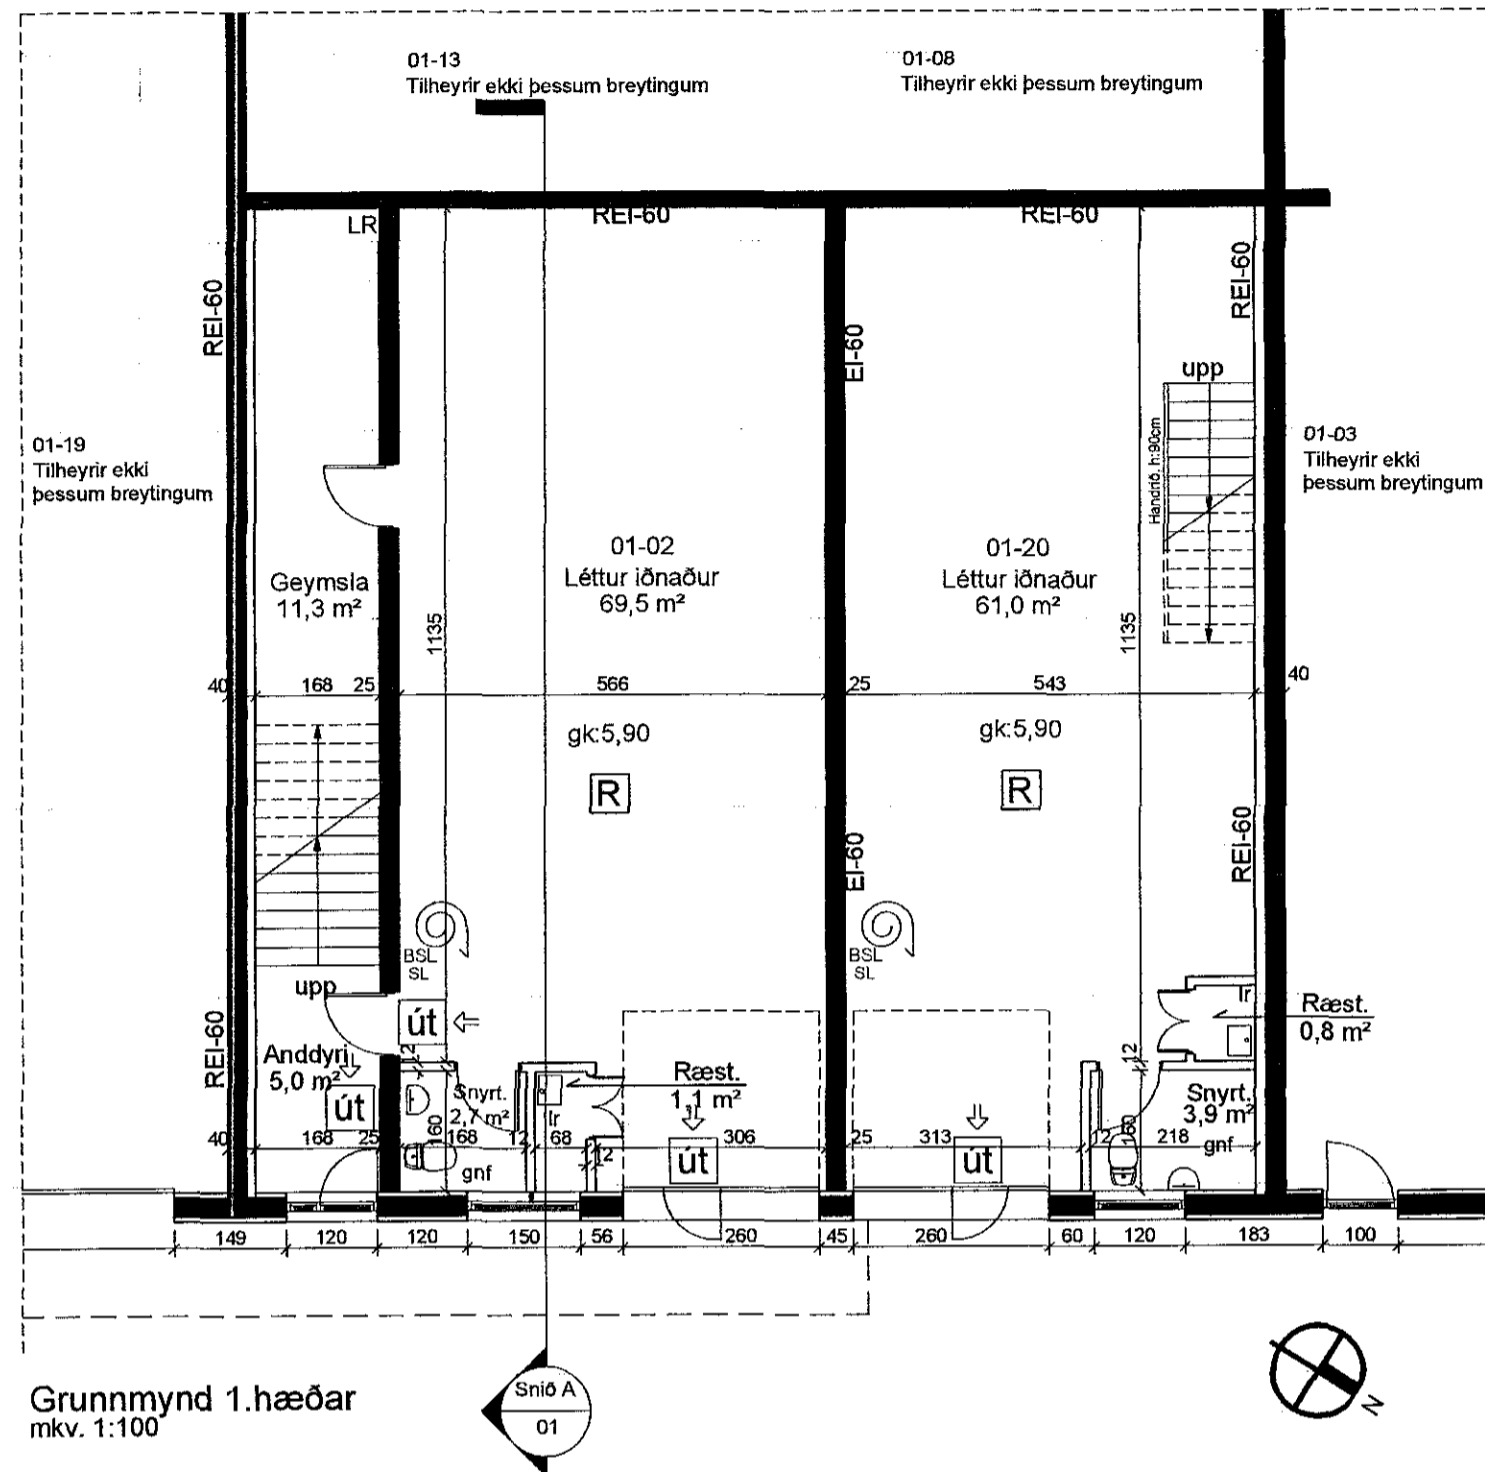

Hvaleyjarbraut 22 220 Hafnarfjörður  
179438 1400-1-44200220

Grunnmynd 1.hæð og milliloft 02

Útgáfa: 17.11.2015  
Veknr: 32.15 Blaðstær: A2 Mkv: 1:100

**TAG teiknistofa ehf.**  
Stúmúla 33 - 3.hæð, 108 Reykjavík, S: 568-6681, 699-4297  
Kt: 500215-1000, www.tagteiknistofa.is - atli@tagteiknistofa.is

Atli Jóhann Guðbjörnsson, byggingafræðingur  
26078-5789