



St 25/9'48




1:100

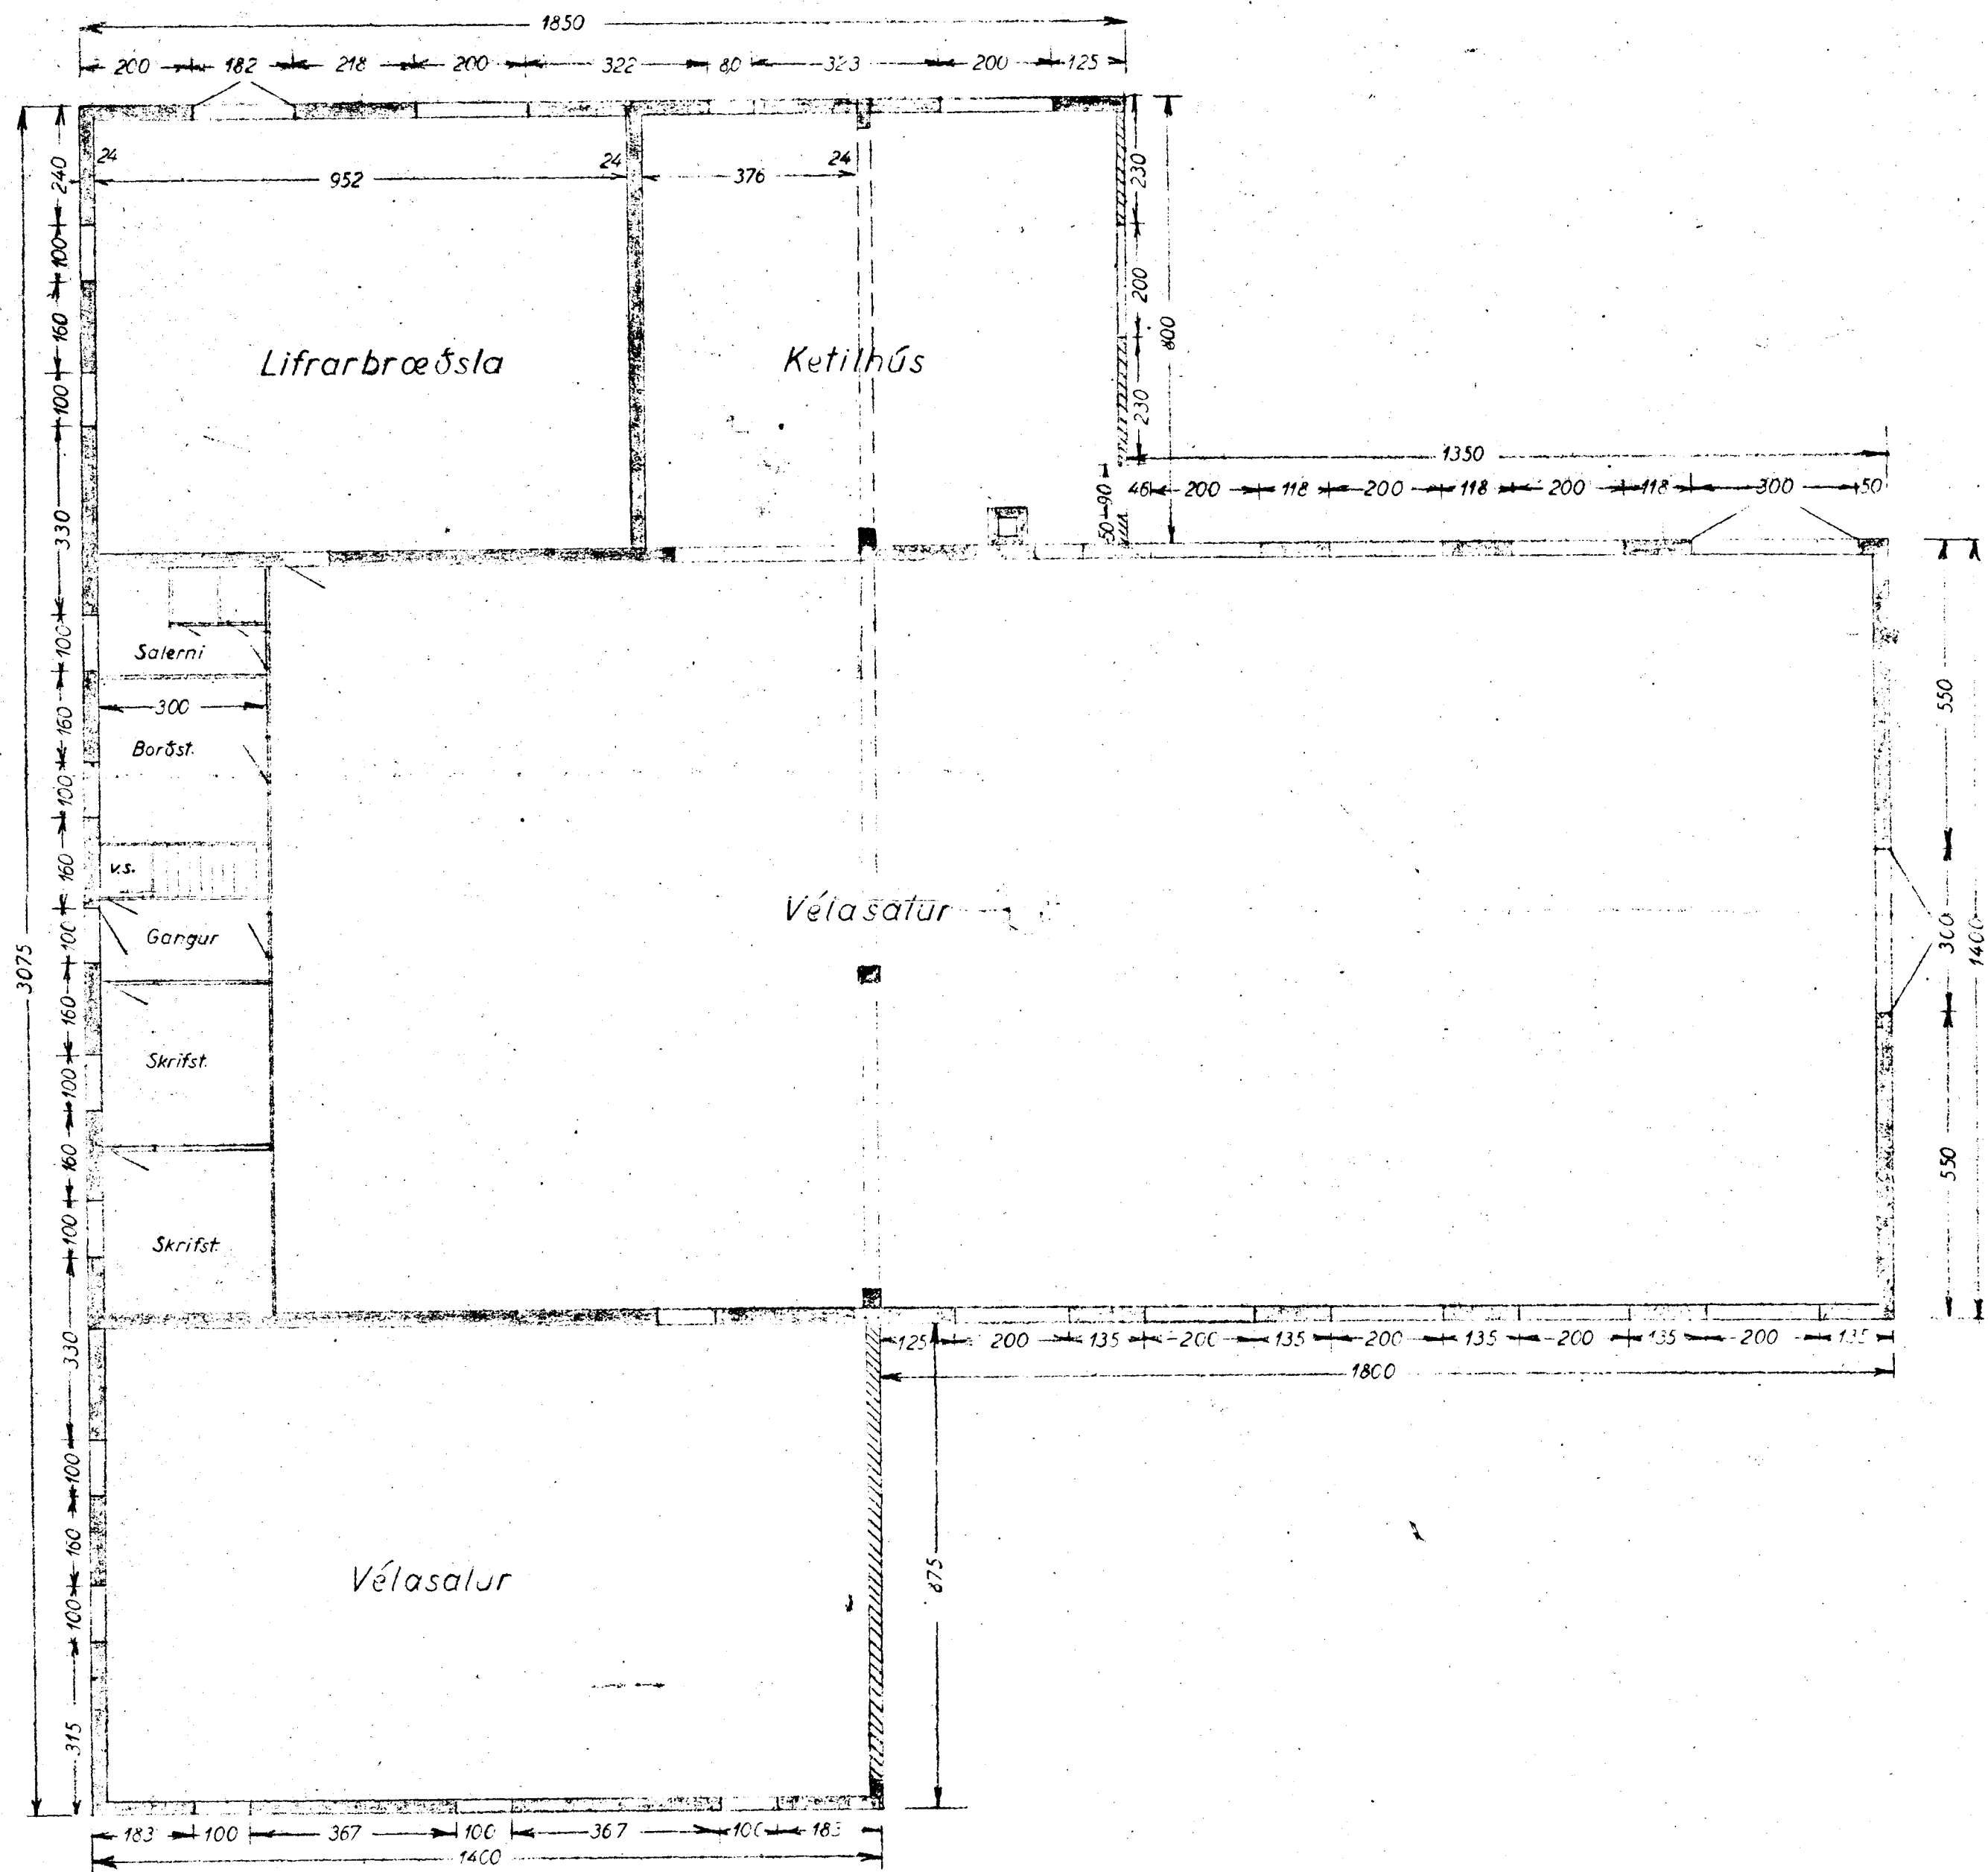


Afstöðumynd 1:500

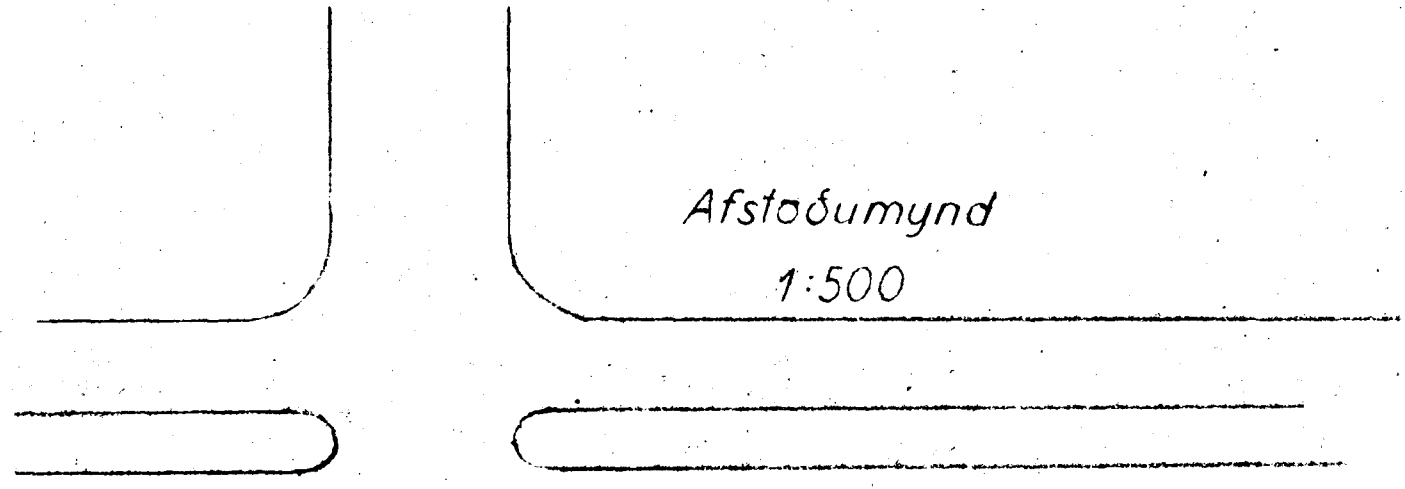


Hvaleyrarbraut

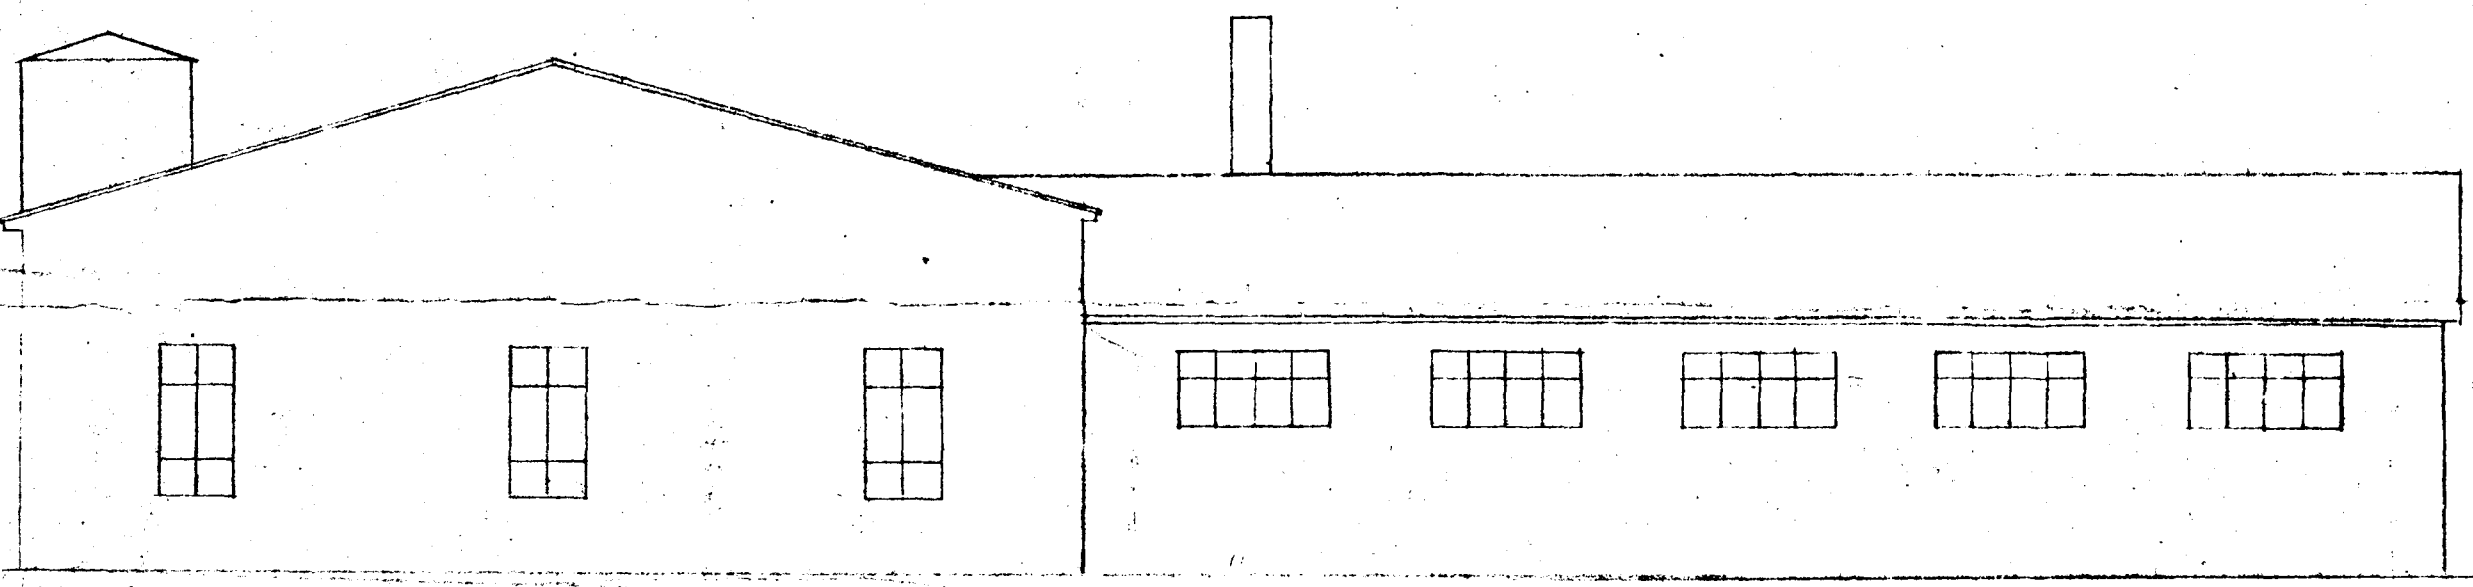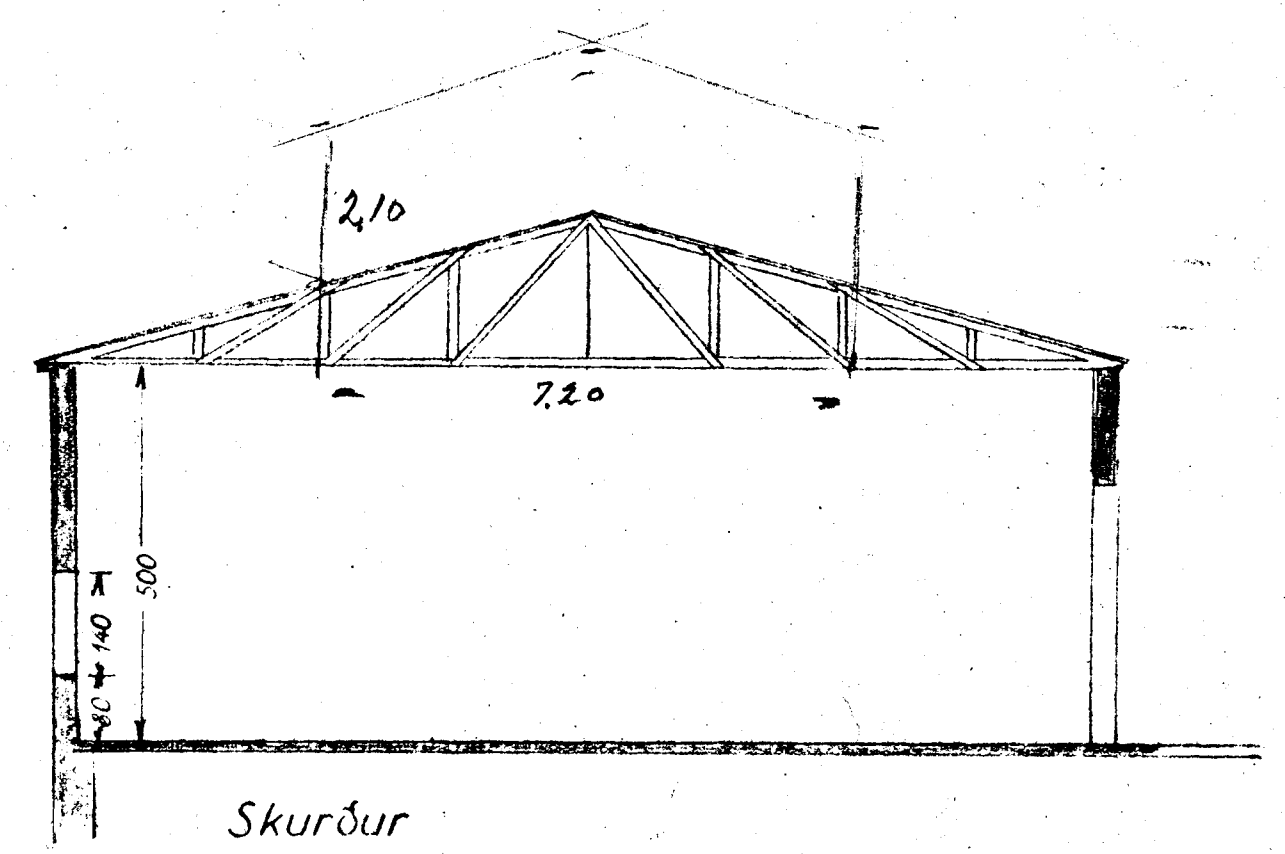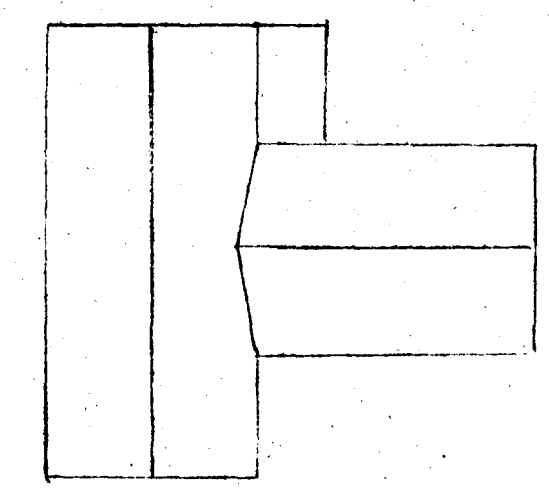


Norður

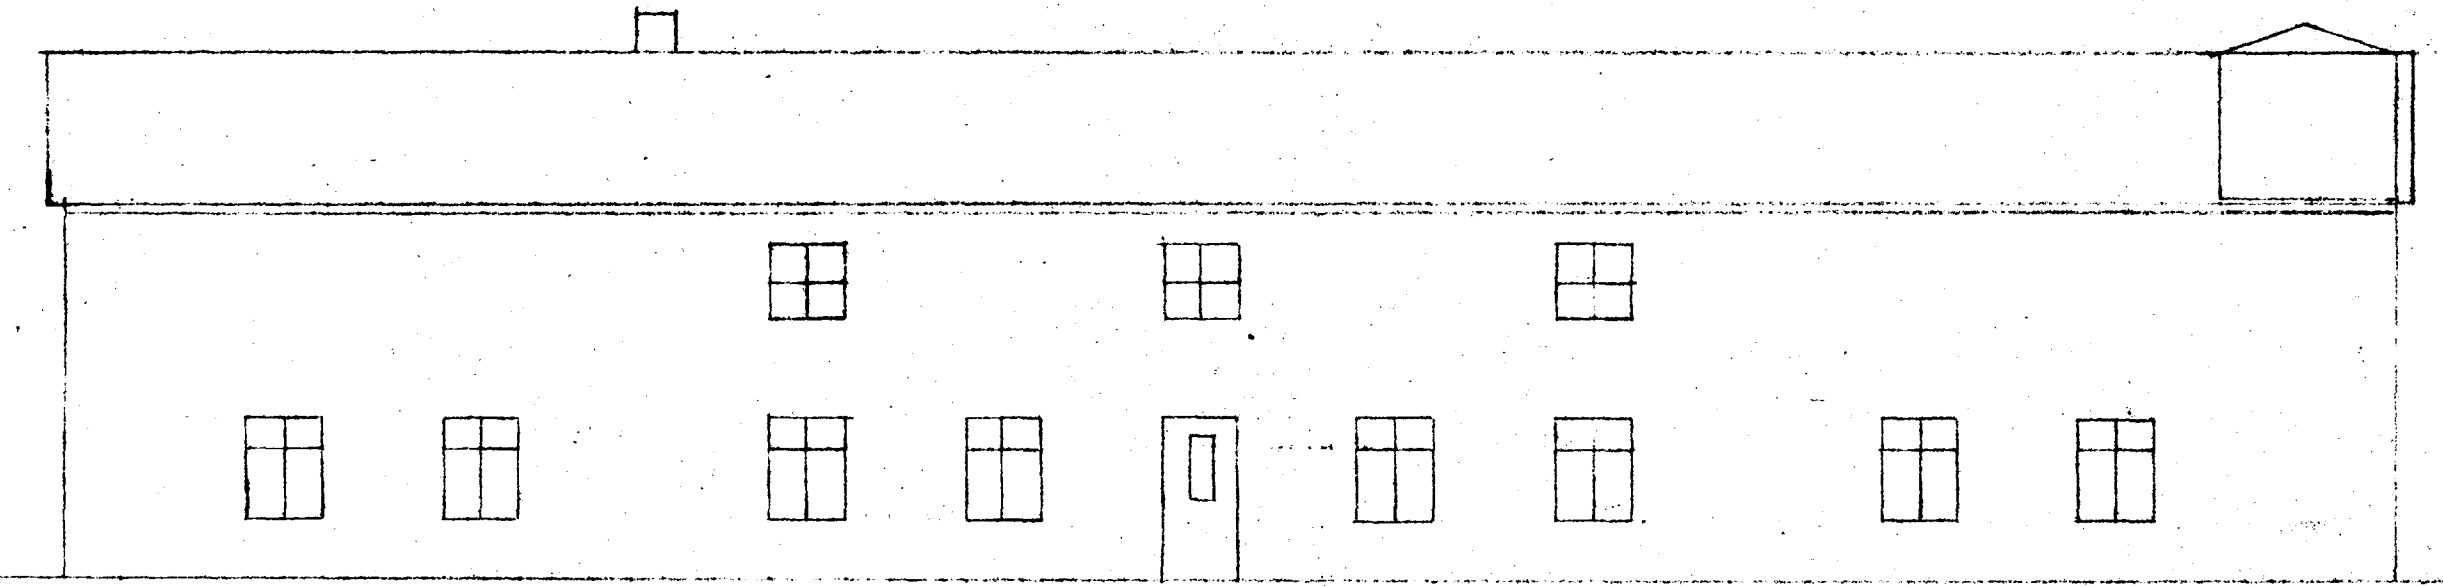

Austur

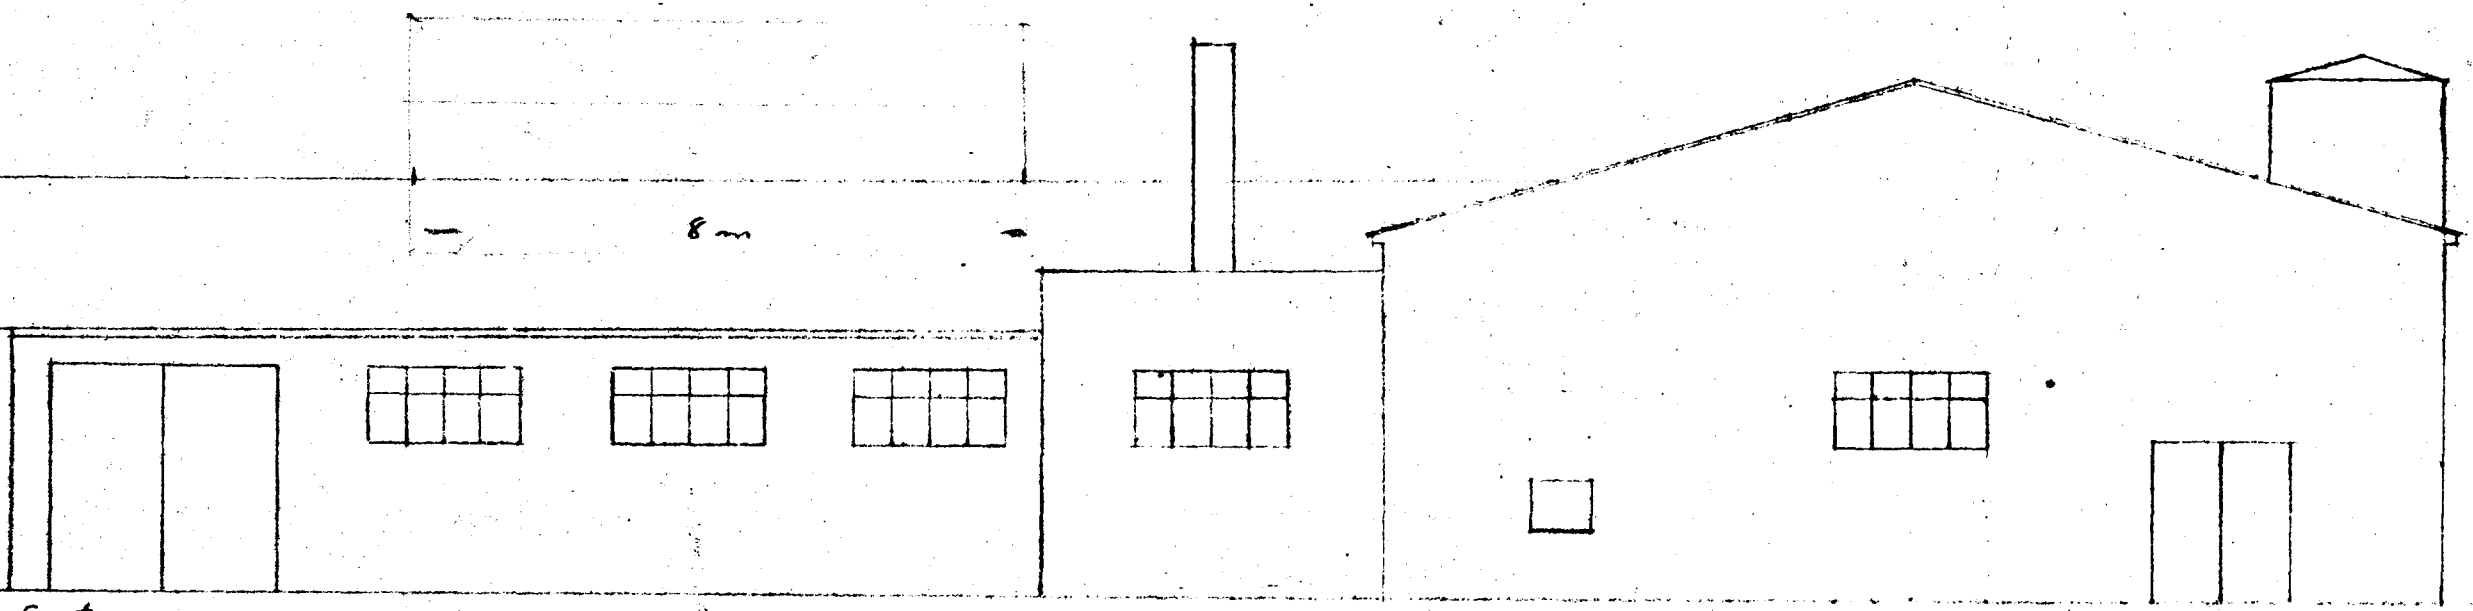

Suður

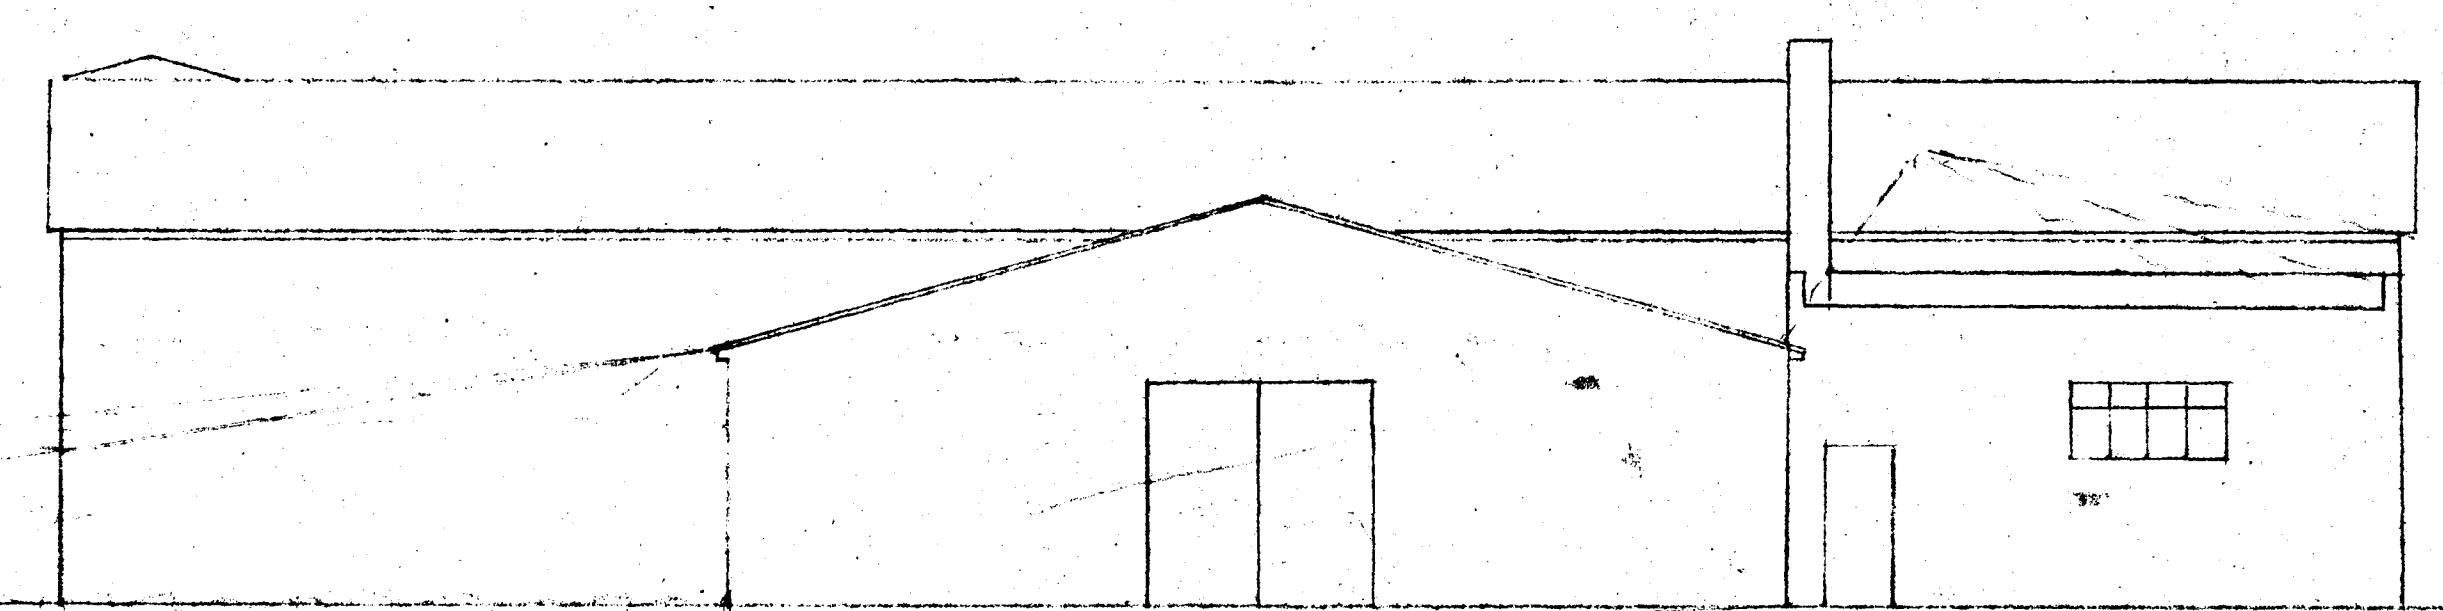

Vestur