



Skilyrt bráðerisfelag

Per. l. 301 / 1985  
BYGGINNVIÐERJAN  
I HAFNARSTAD  
P. Sigurdsson


GRUNNMYND 1:100

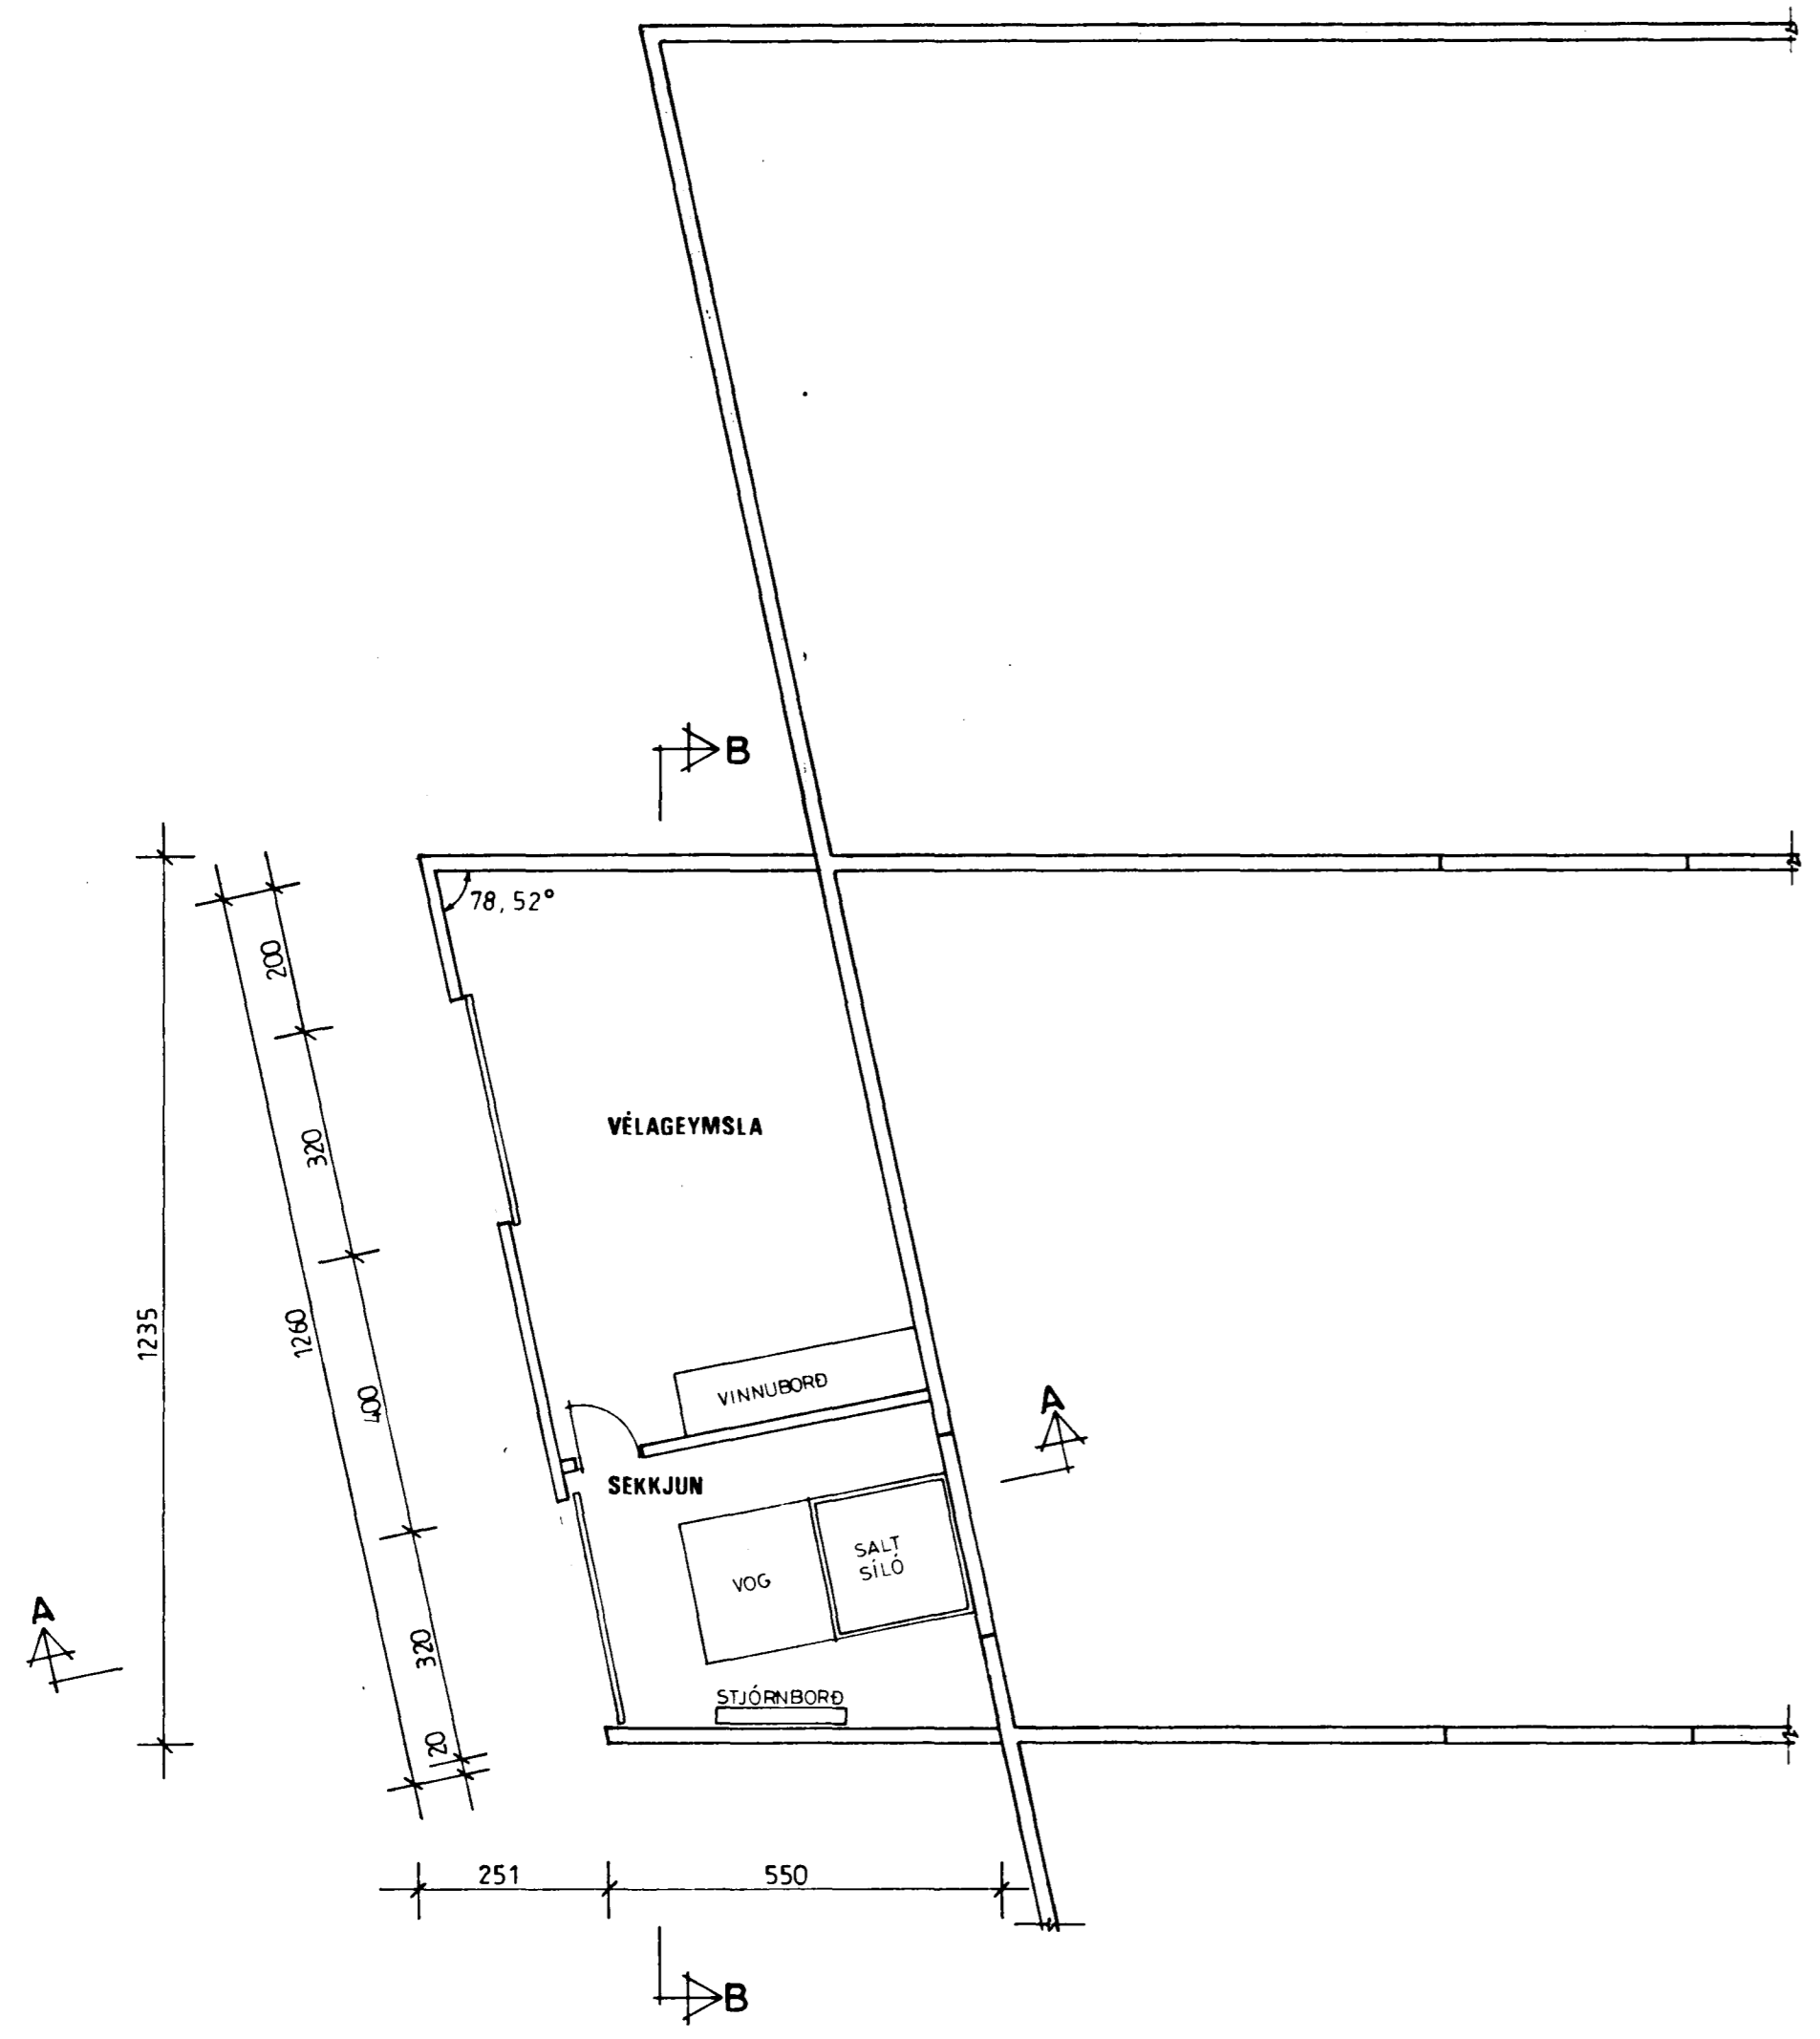


VESTURHLID 1:100

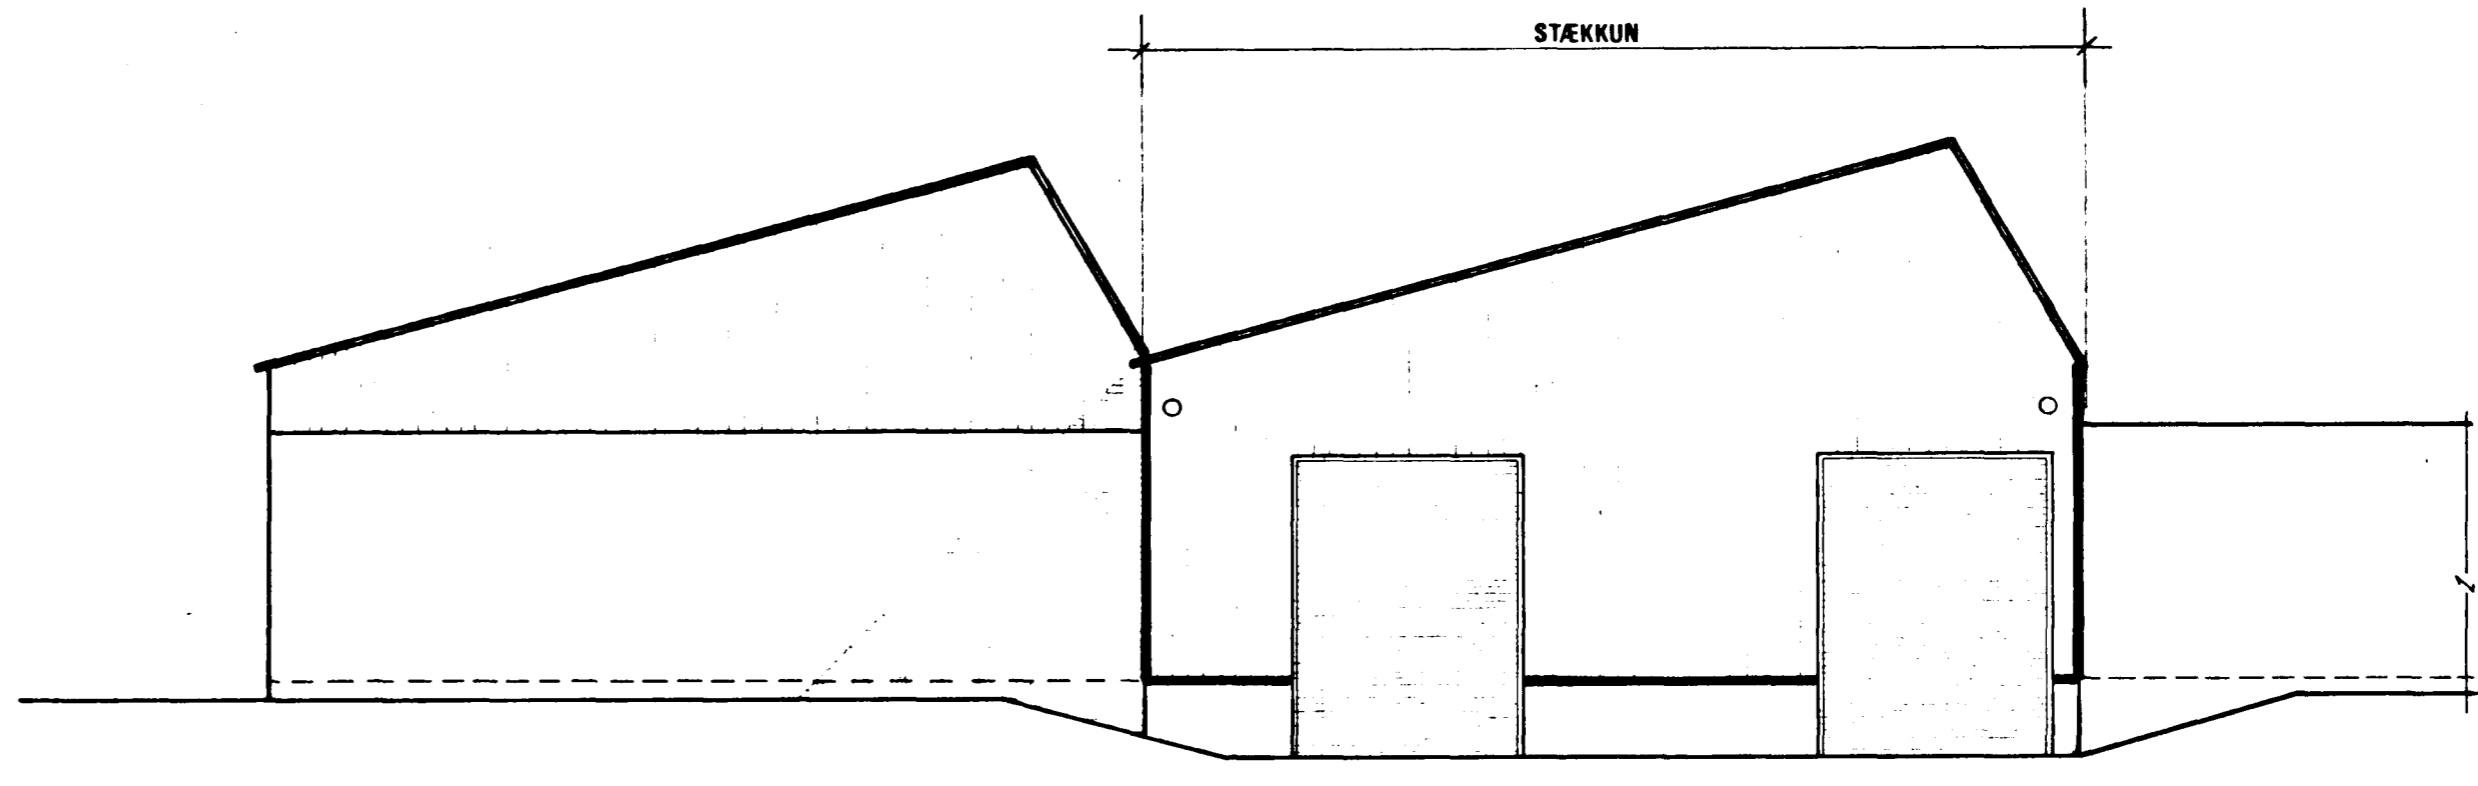


SUDURHLID 1:100

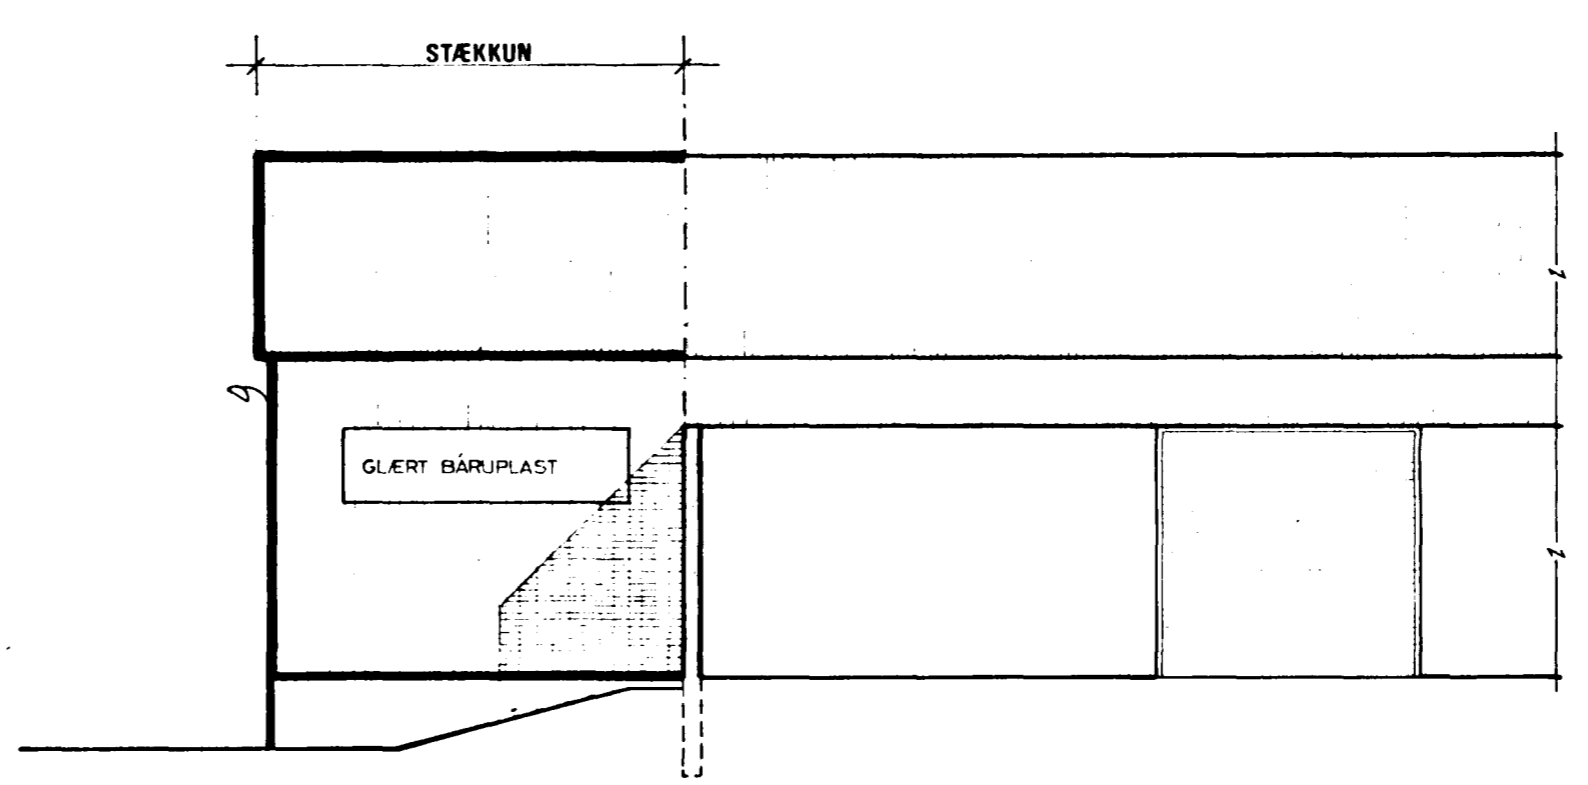


SNID A-A 1:100

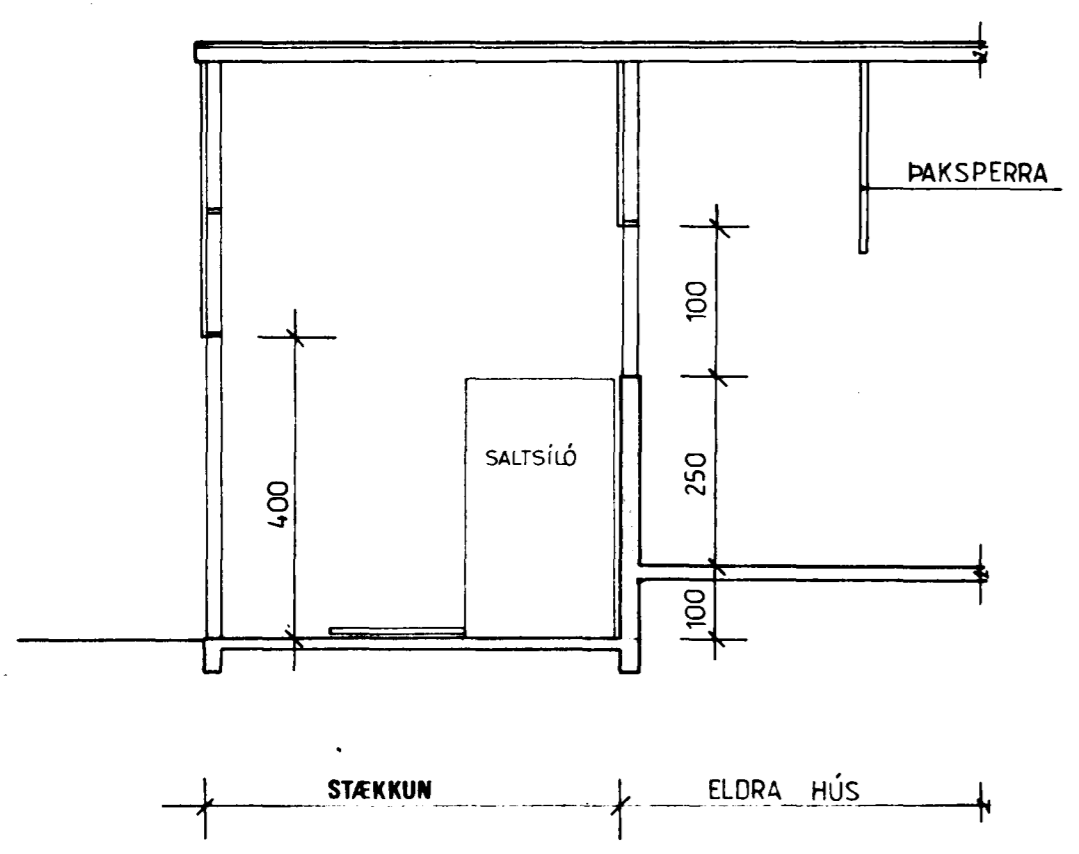

SNID B-B 1:100

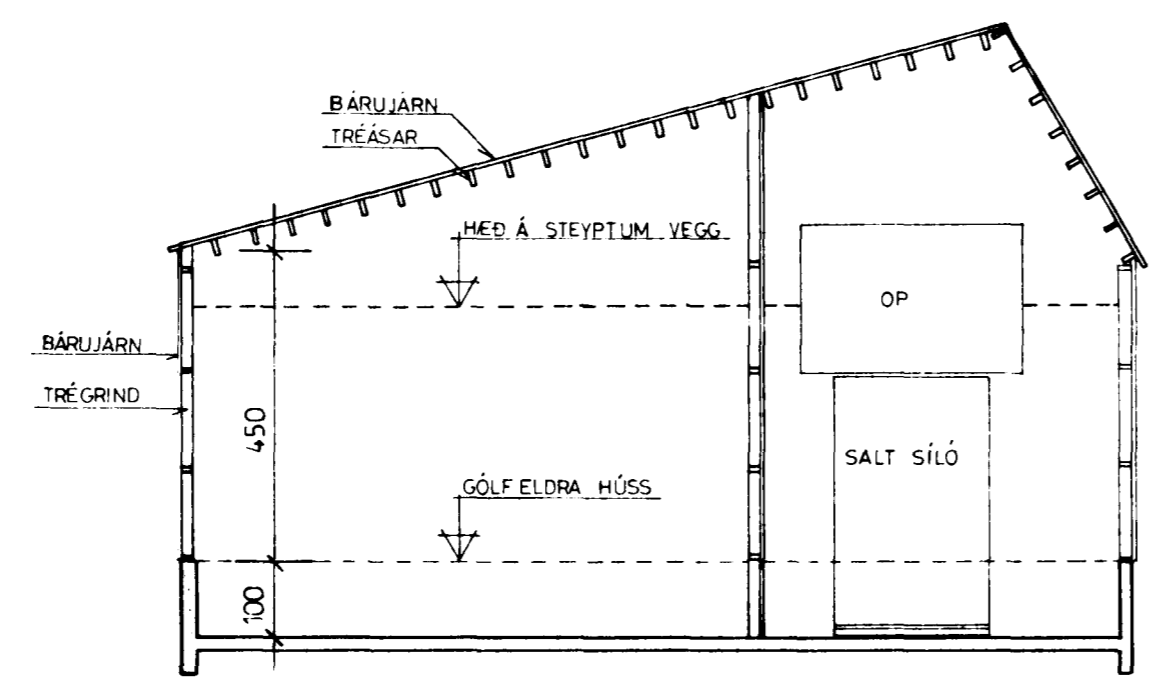

AFSTÖÐUMYND 1:500

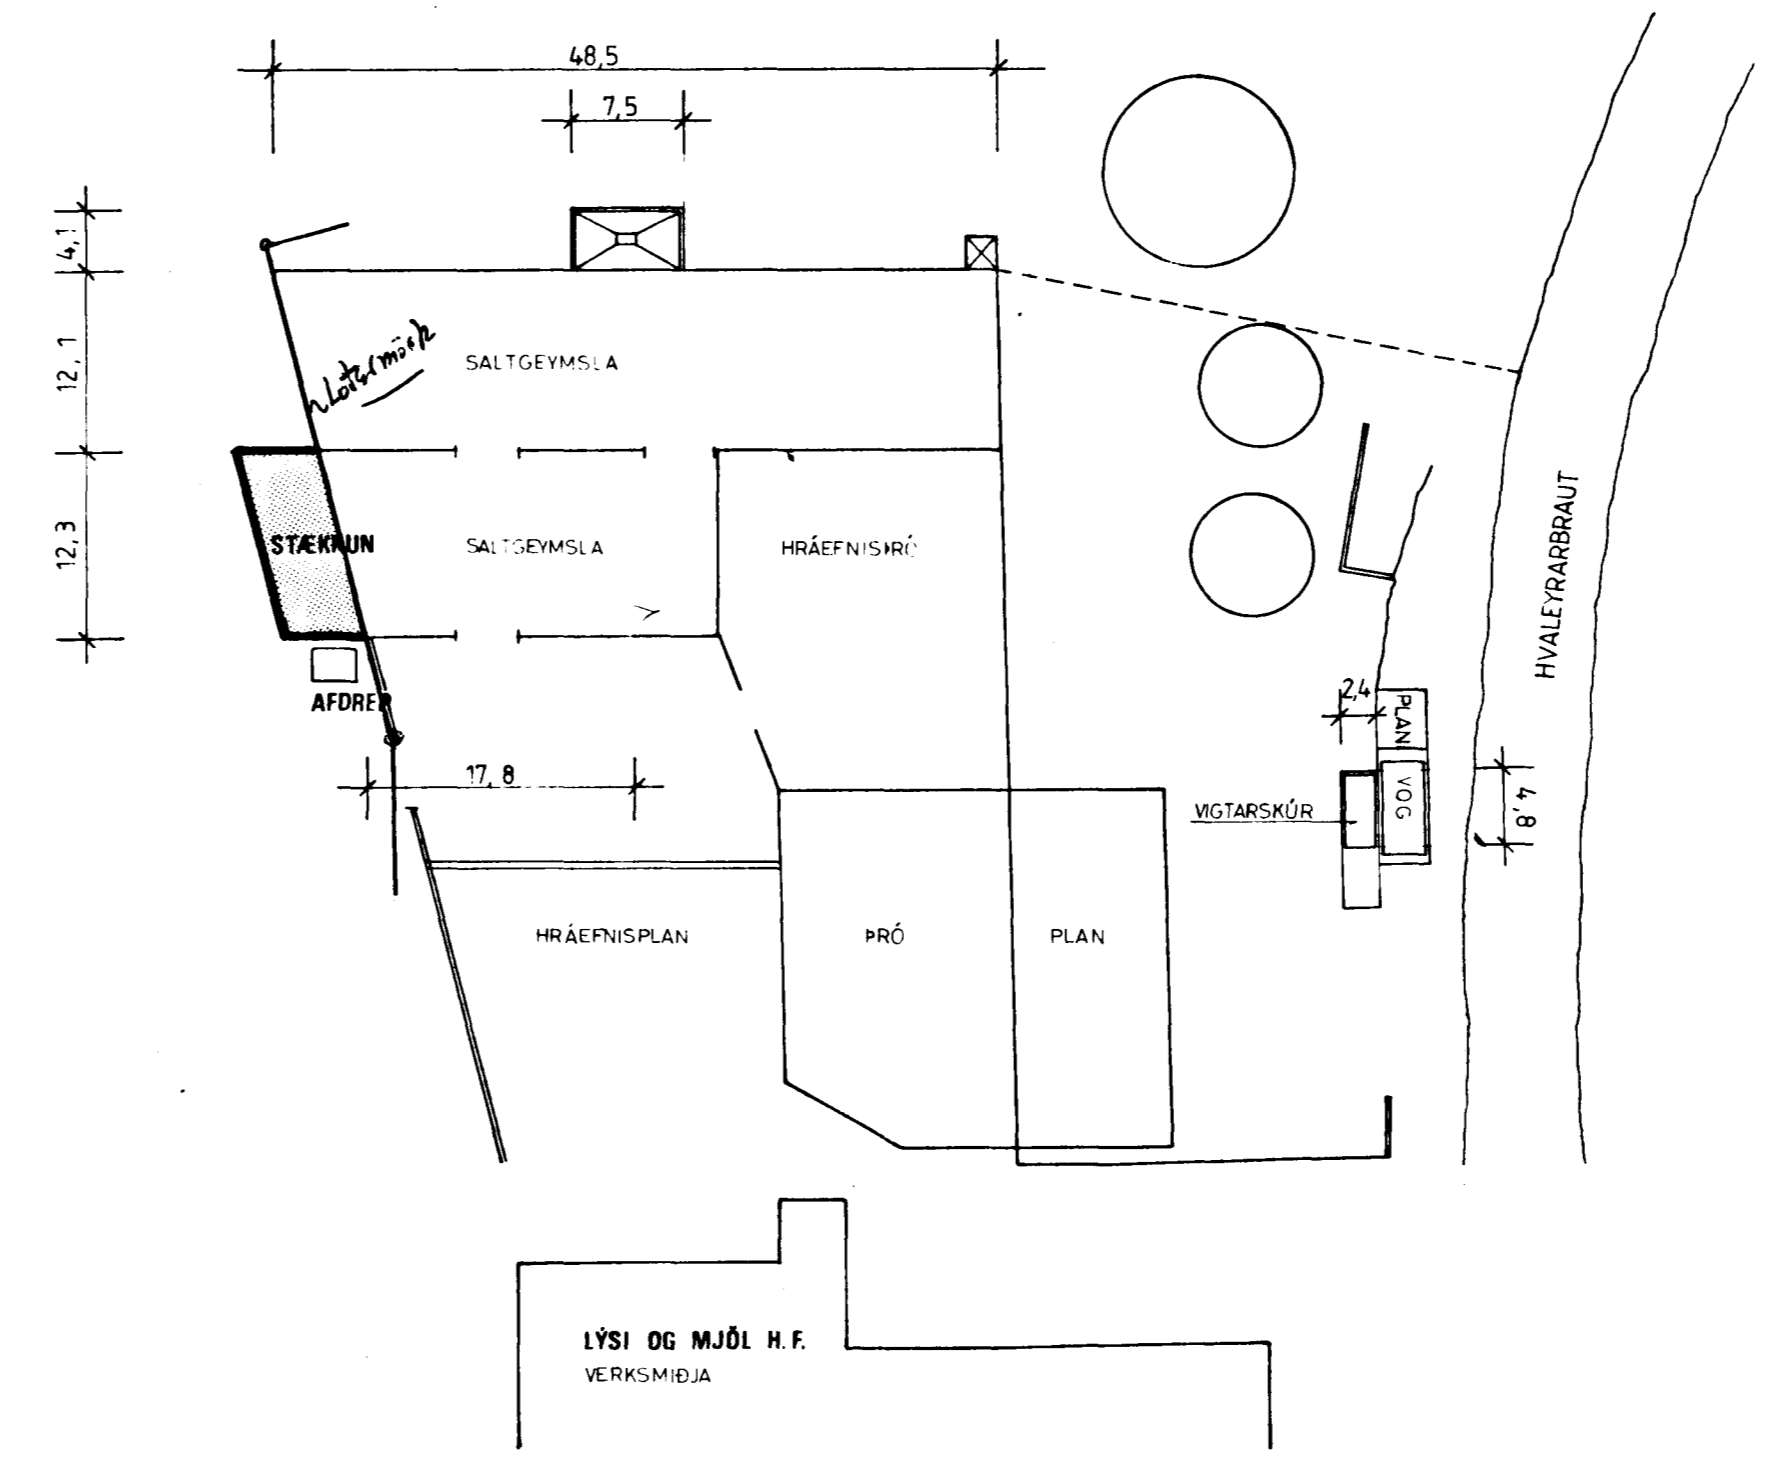

4420-0180.16

LÝSI OG MJÖL H.F. HVALEYRARBRAUT 18-24			
BR.	DAG	BREYTING	
			SALTGEYMSLA EIMSKIPS GRUNNMYND, ÚTLIT, SNID OG AFSTÖÐUMYND
VERKFRÆÐISTOFA		REYKJAVÍK, D. 4. 12. 84	KVARDI 1:100, 1:500
TEIKN. G.S.J.	REIKN. S.P.	STEFANS ÓLAFSSONAR HF. F.R.V. (CONSULTING ENGINEERS)	TEIKN. BL. NR. BR.
ATH. SAMH.			A-3283 1.01

LÝSI OG MJÖL H.F. VERKSMÍÐJA