
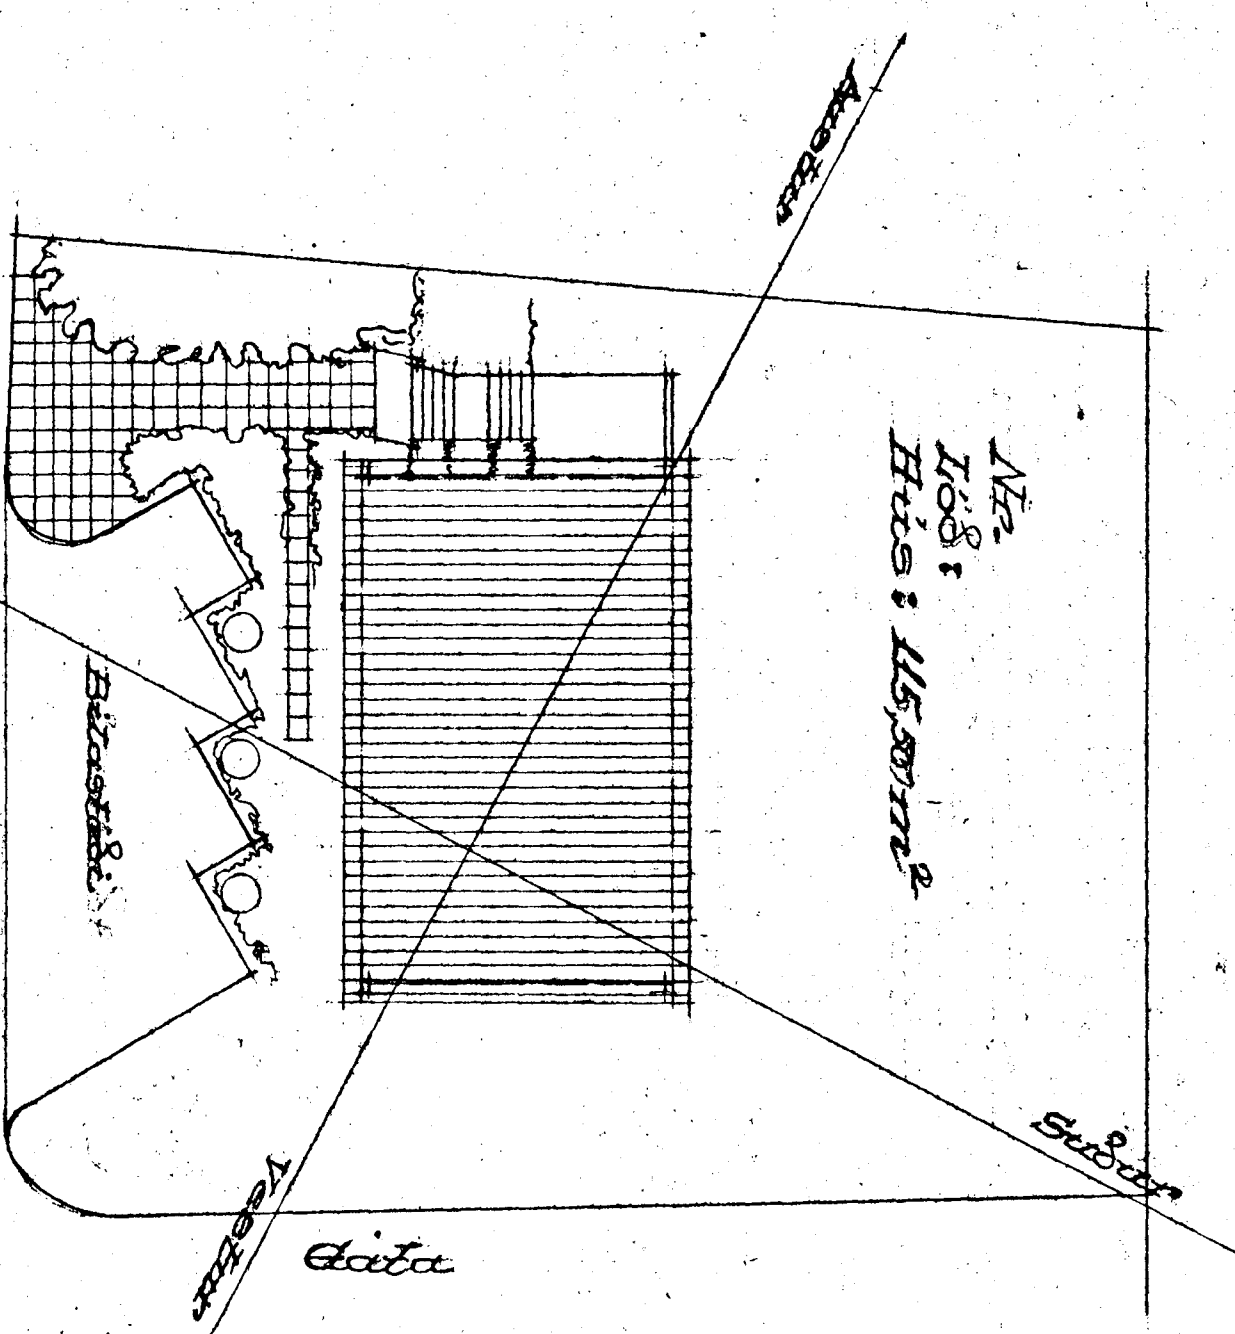
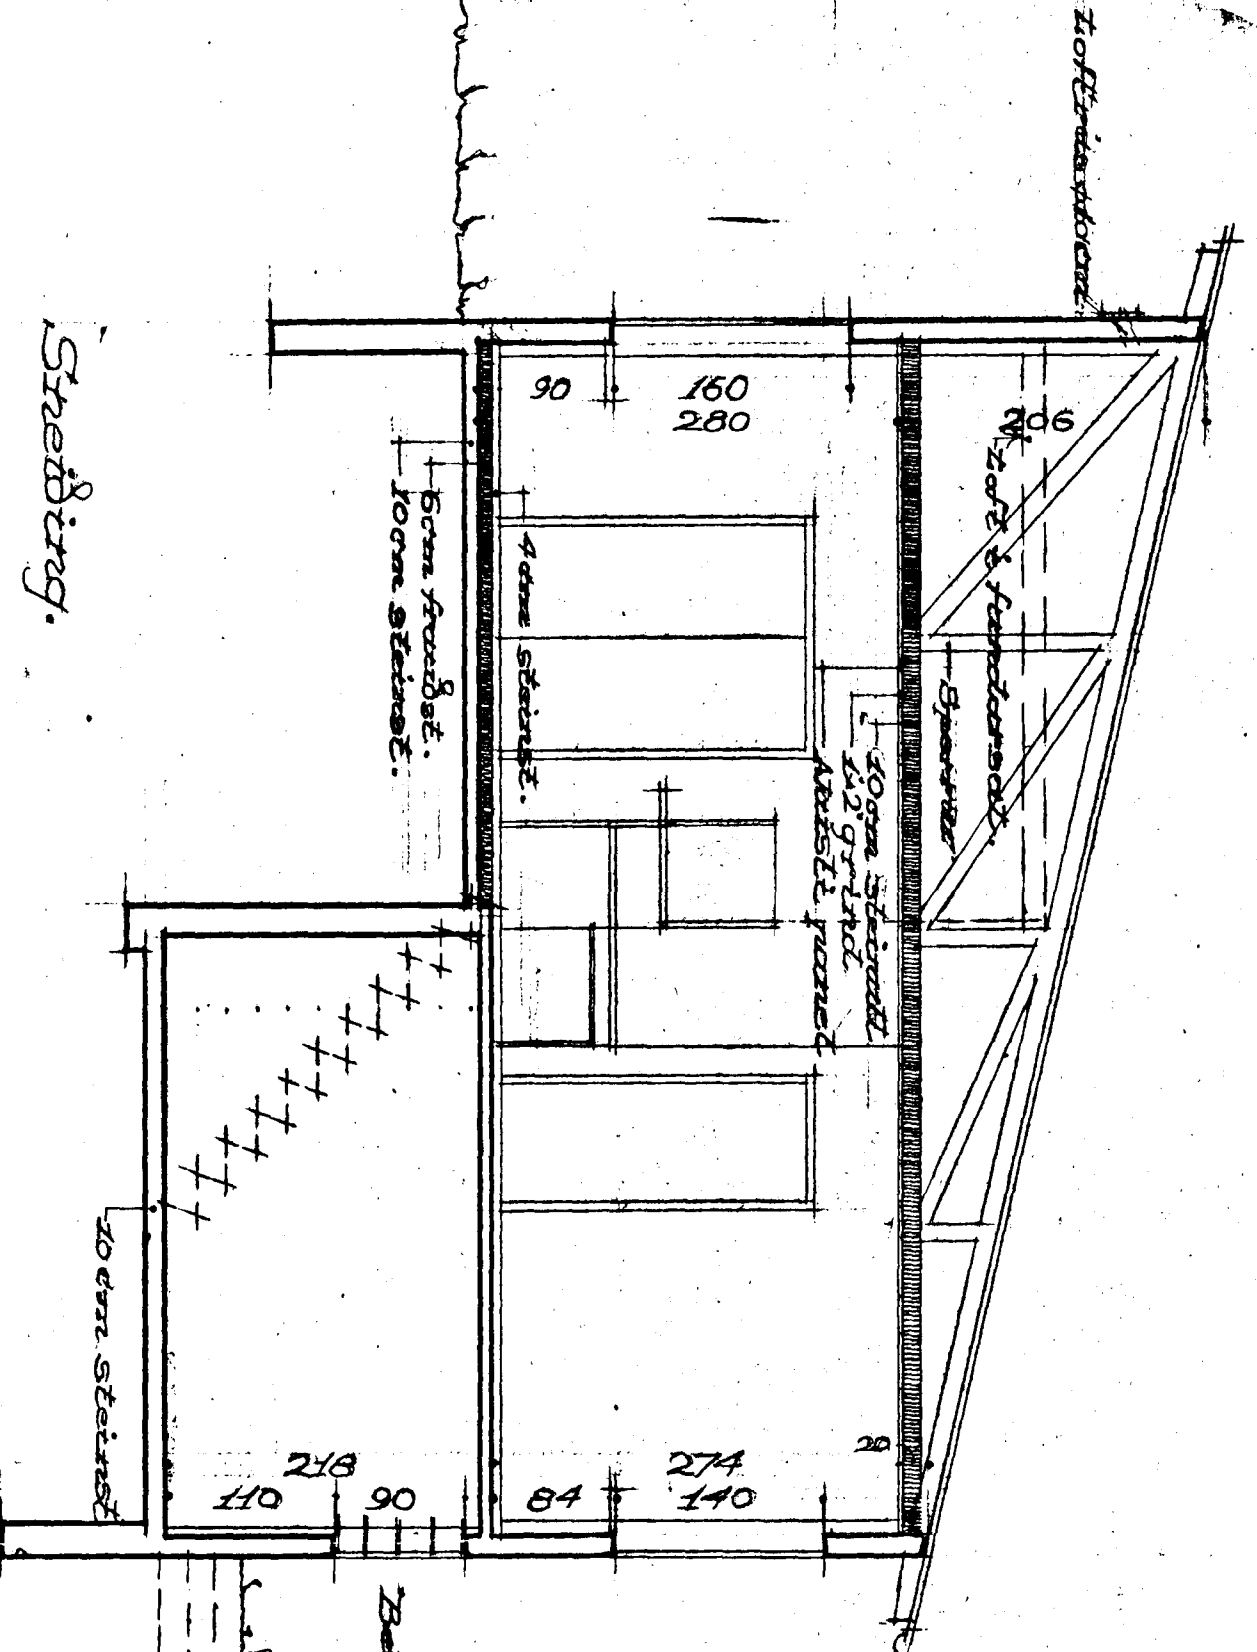


Lýsi & mál 1/4
Stofstofur 1:50

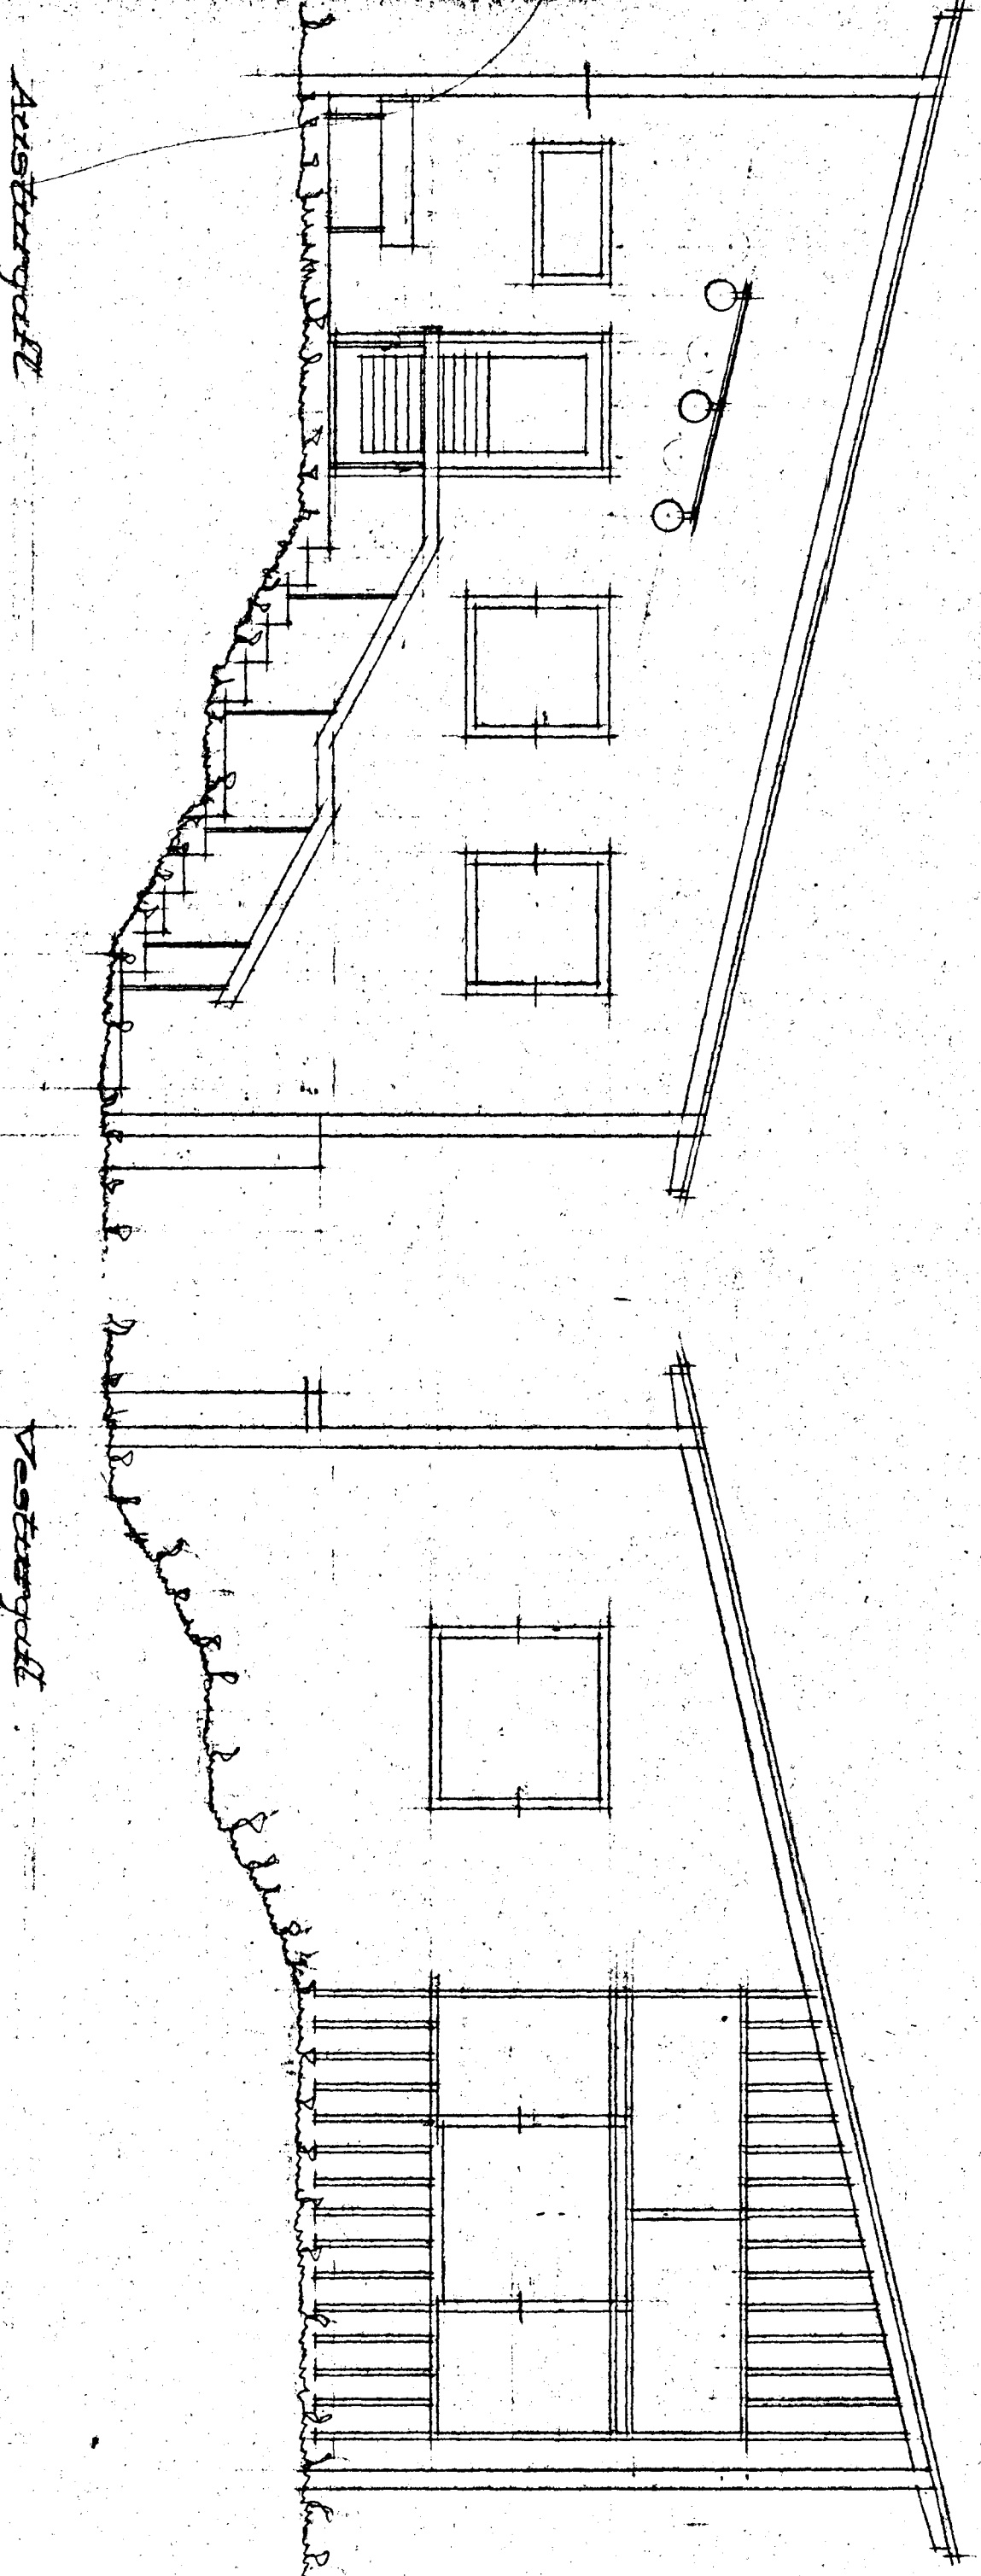

Abstaða 1:200
Hvítvaski
Gata
Gata
Norð
Gata
Gata
Vestur

Reykjavík, 30-7-1953
Sigr. Thorlaxson,
arkitekt.
V. NR. 65-14 T. NR. 202