


eldri  
viðbygging

$13.6 \times 0.9 \times 11 = 134.6$   
 Kj. 247  
 In. 250  
 2k 257  
884 m<sup>3</sup>

eastur

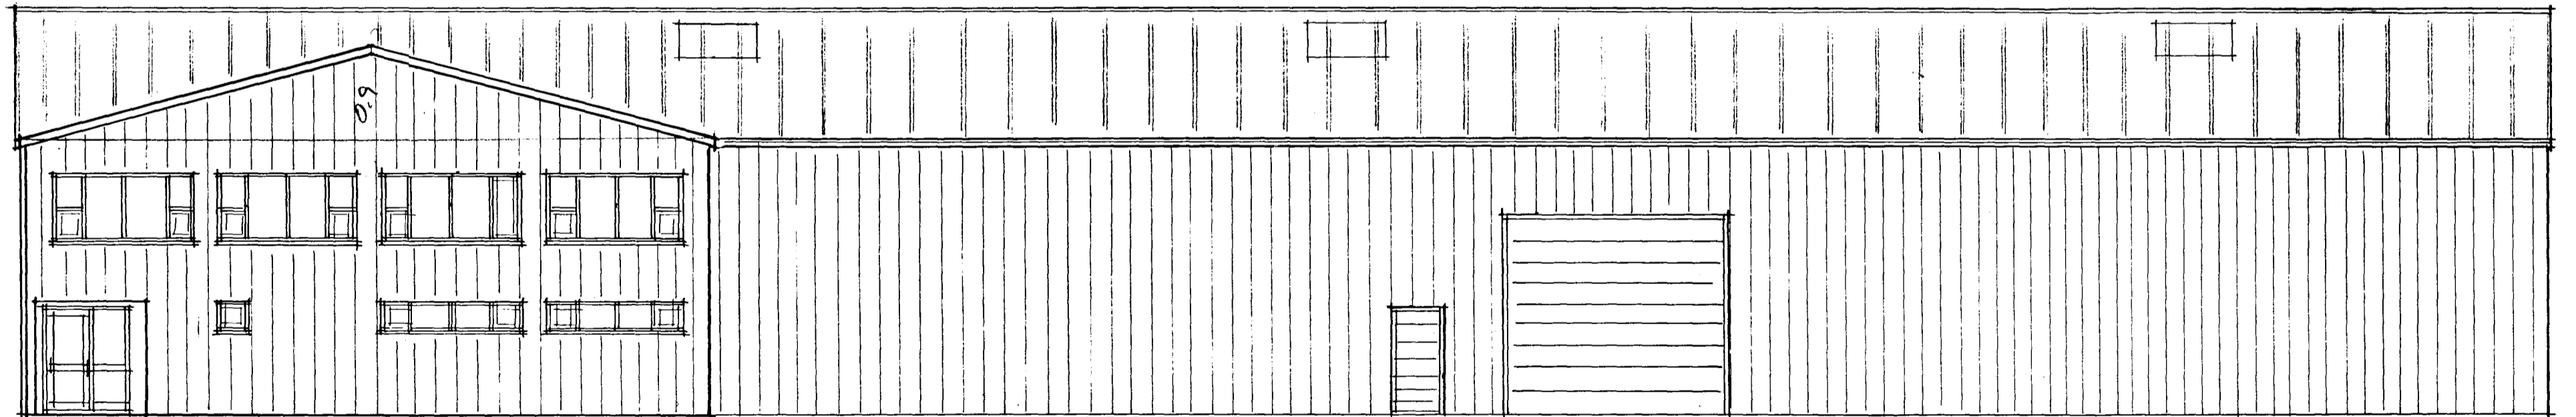

north

Brunamálastofnun ríkisins  
SAMPYKKT

22 SEPT. 1992

*AA*  
Arni Arnason

es

TEIKNISTOFNA BORGARTYÐI 18 RÚM 5. 626930

SGURDUR KIARTANSSON

*Sigurður Kiartansson*

DAGS. sept. 1992  
BREYTT.