





PAKKANTUR M 1:5

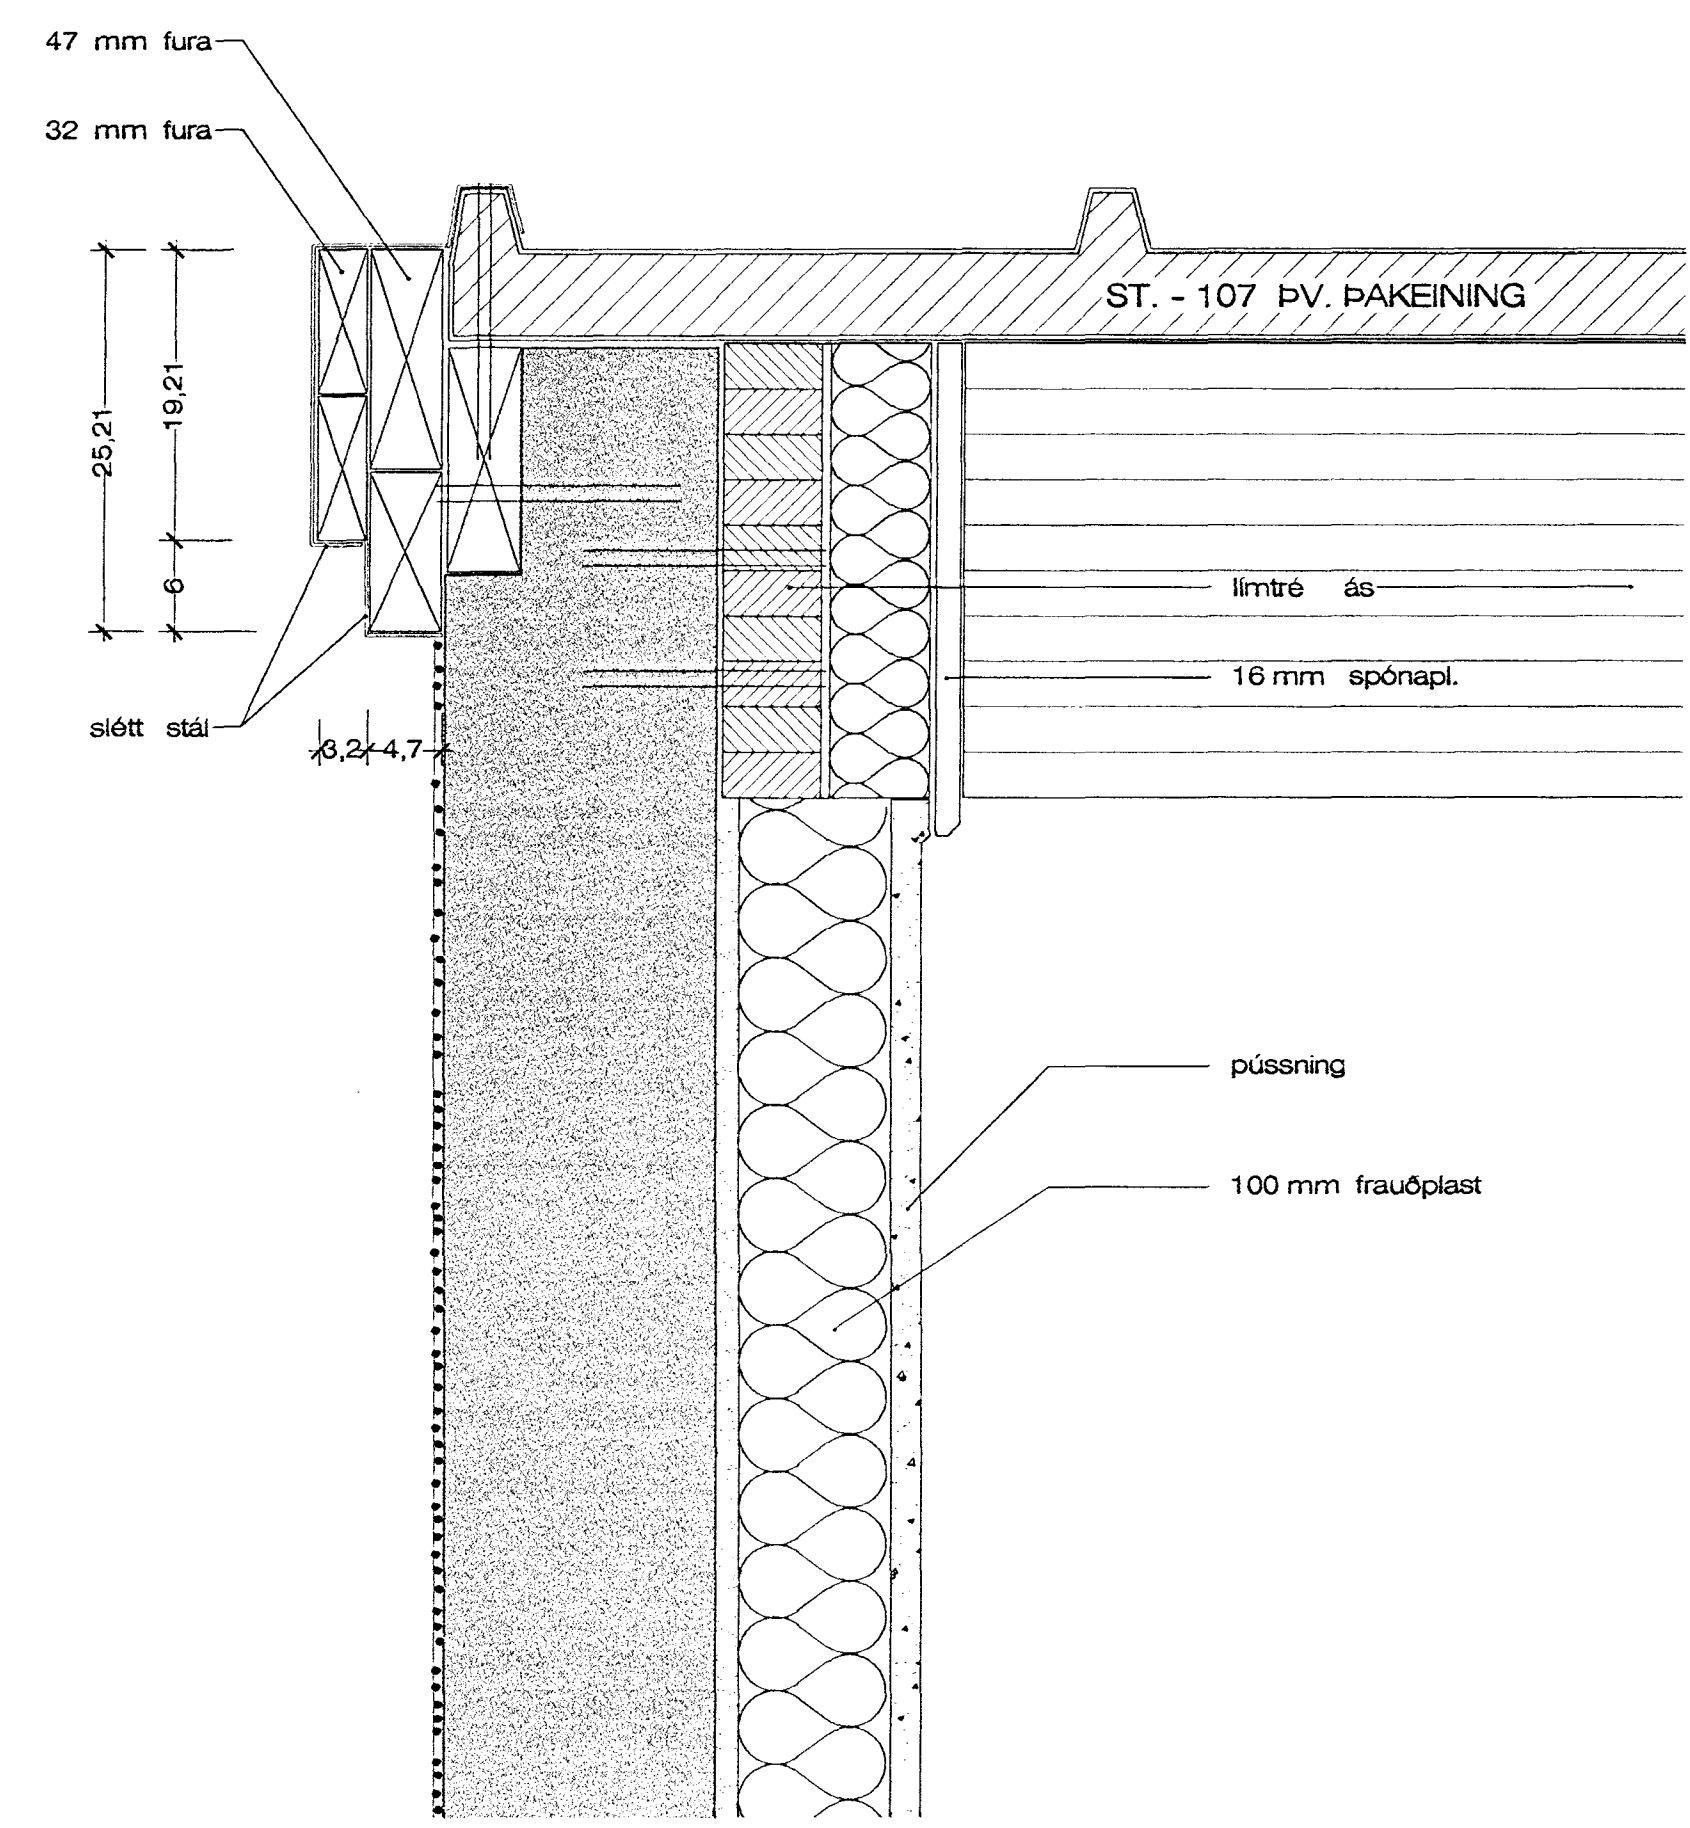

PAKKANTUR Á GAFLI M 1:5

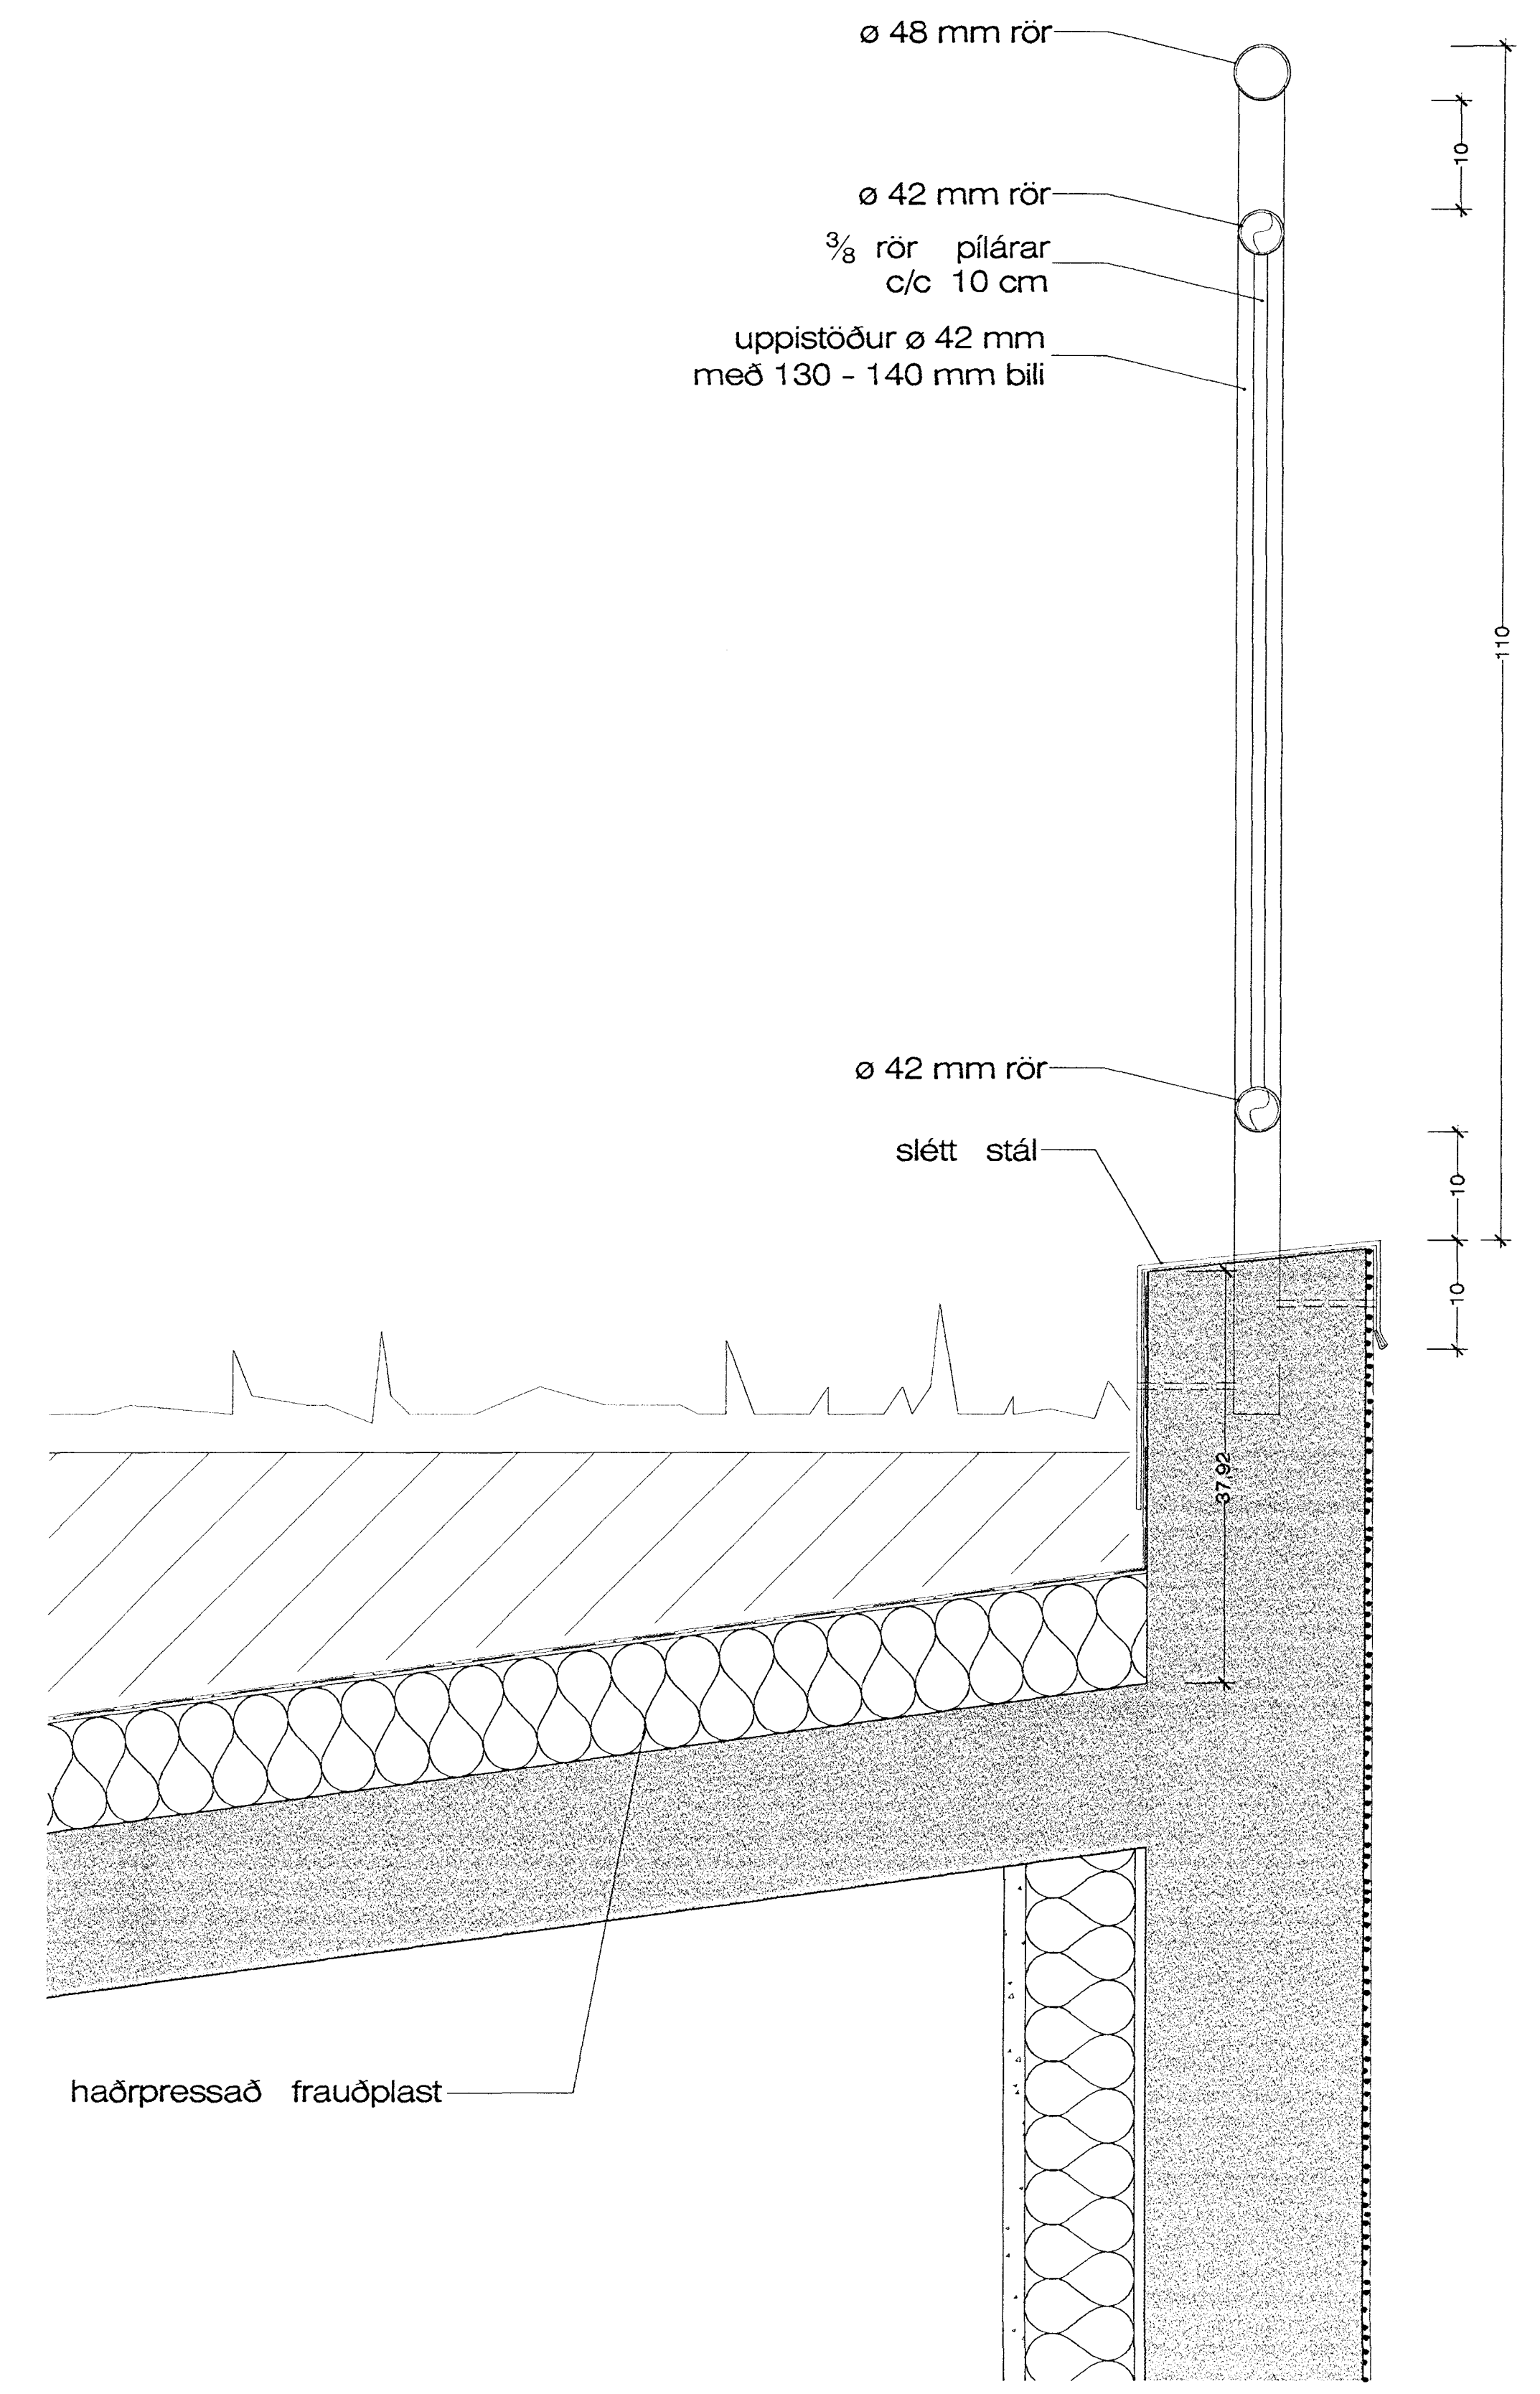

PAKKANTUR Á INNTAKSKLEFA M 1:5

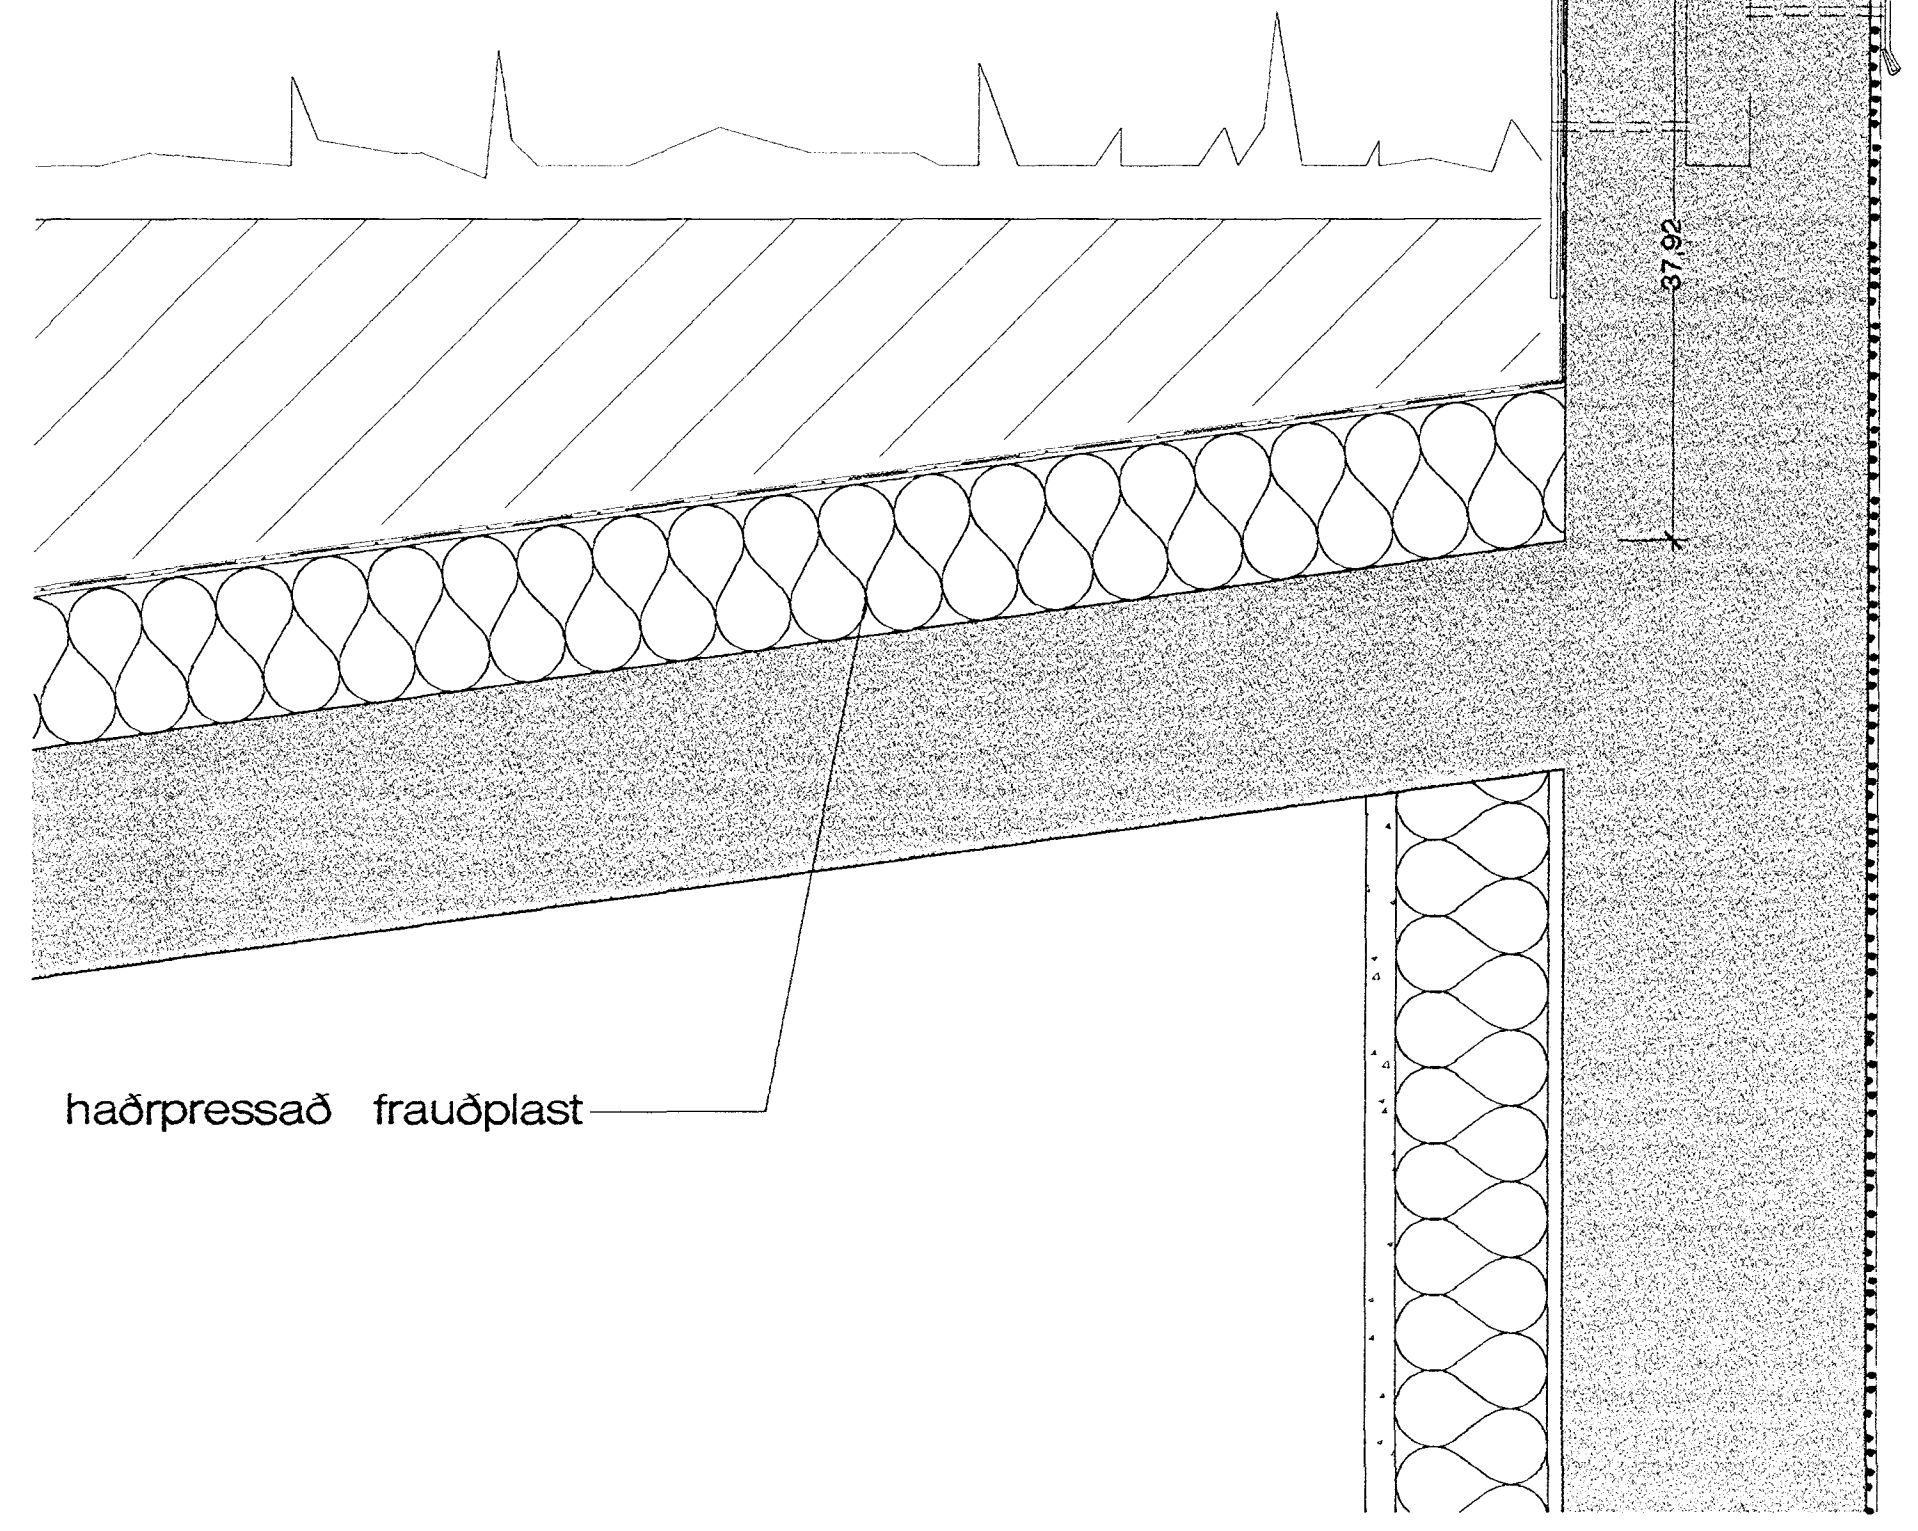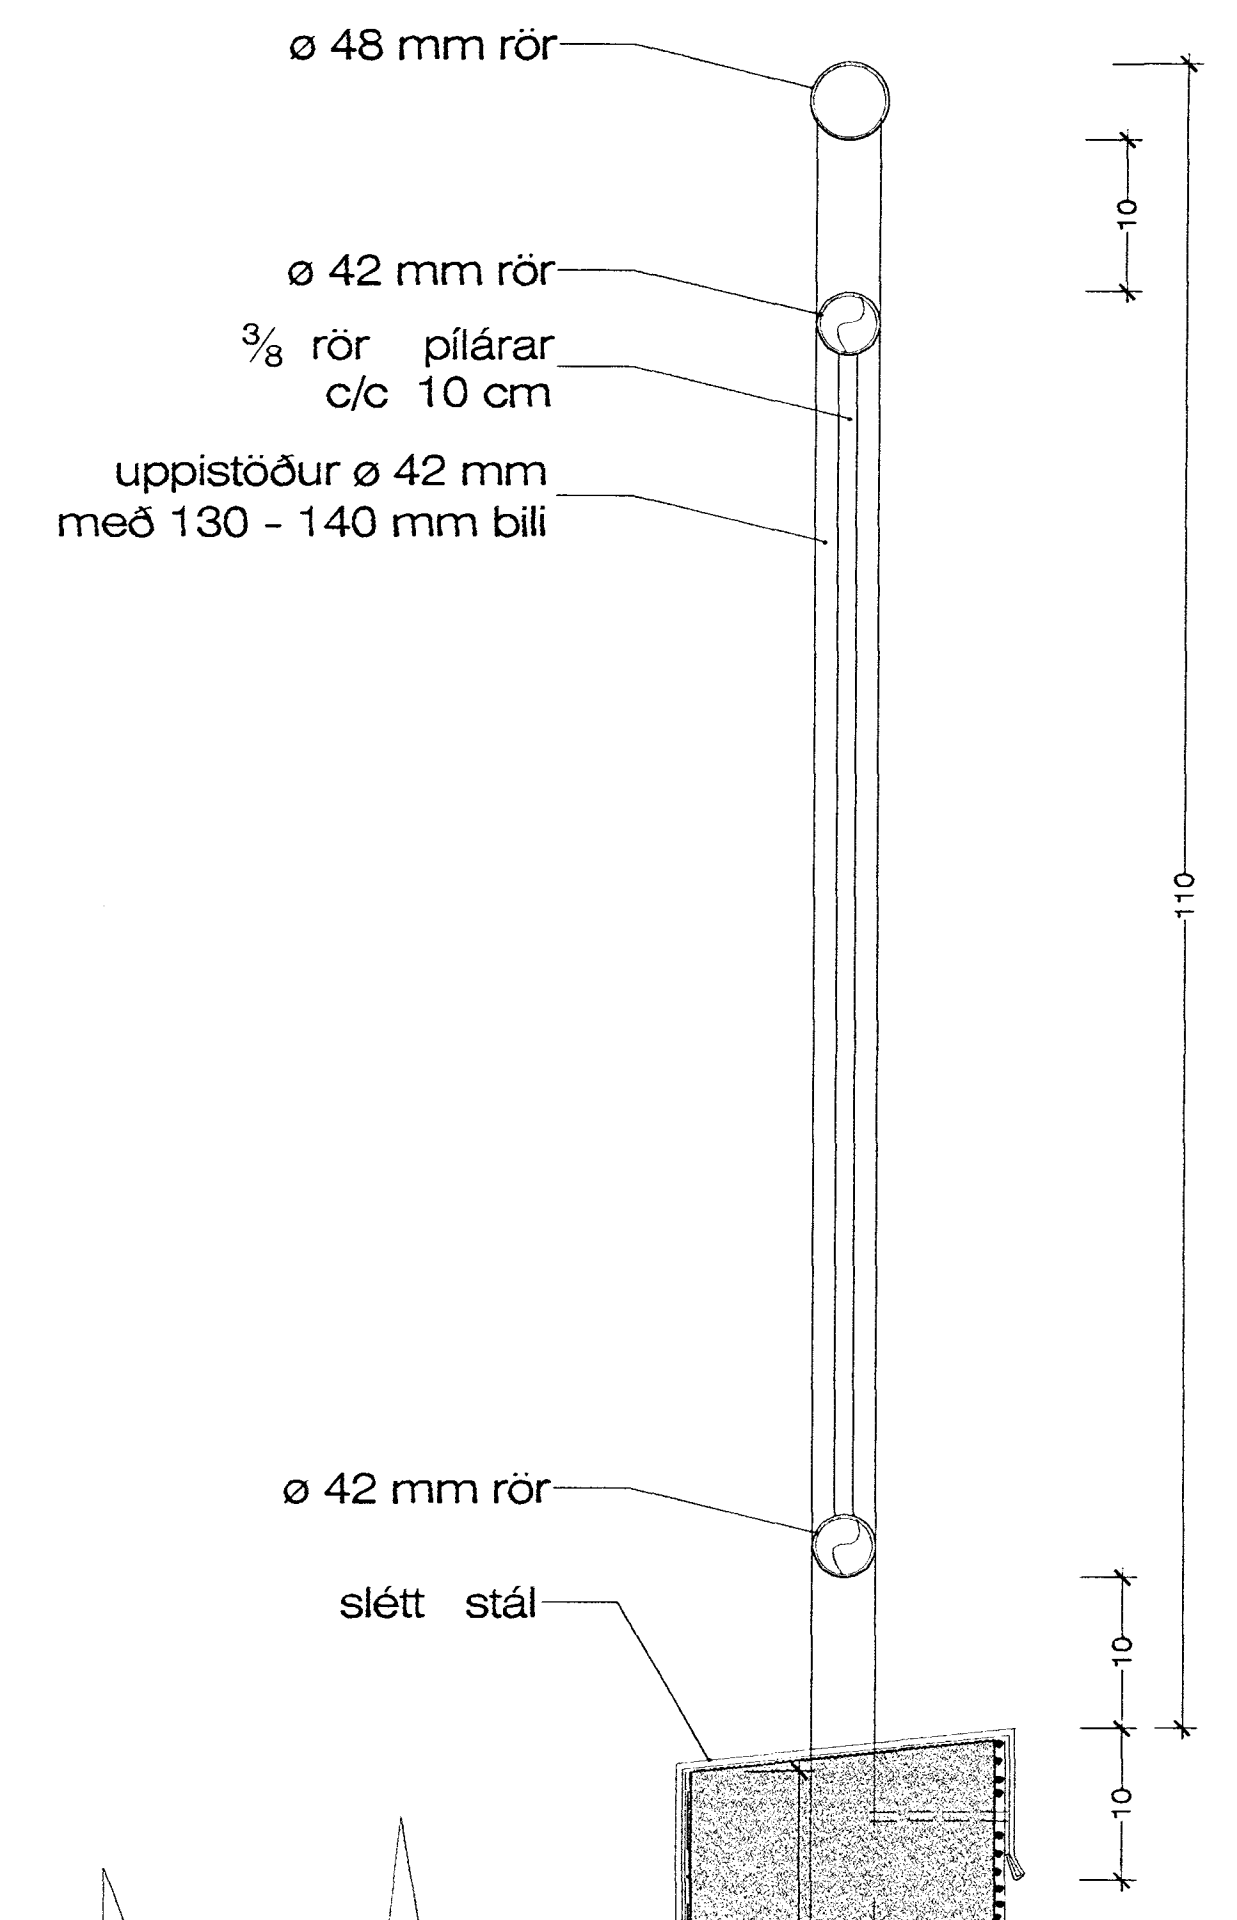

Ragnheiður Aradóttir, Teiknistofa Jóns Guðmundssonar 28.3.2000 15:46 27am20D2.dwg

Bygginguáritun vafnarfarðar  
Alfreittur Jónsson  
17 APR 2000  
Sigríður Halldóttir

HVALEYRARBRAUT 27, HFJ. SÉRTEIKN.  
VERK NR. 207 DAGS. 05.05.1999 MÁL 1:5  
TEKNI. NR. 206 BREYTT.  
JÓN GUÐMUNDSSON ARKITEKT  
VINNUSTOFA. SKÚLAGÖTU 63 REYKJAVÍK. Sími 662 6066