


GRUNNMYND 2. HÆÐ 1:100 MILLILOFT.

STÆKKUN.:  
 MILLILOFT. 74.5 m<sup>2</sup>

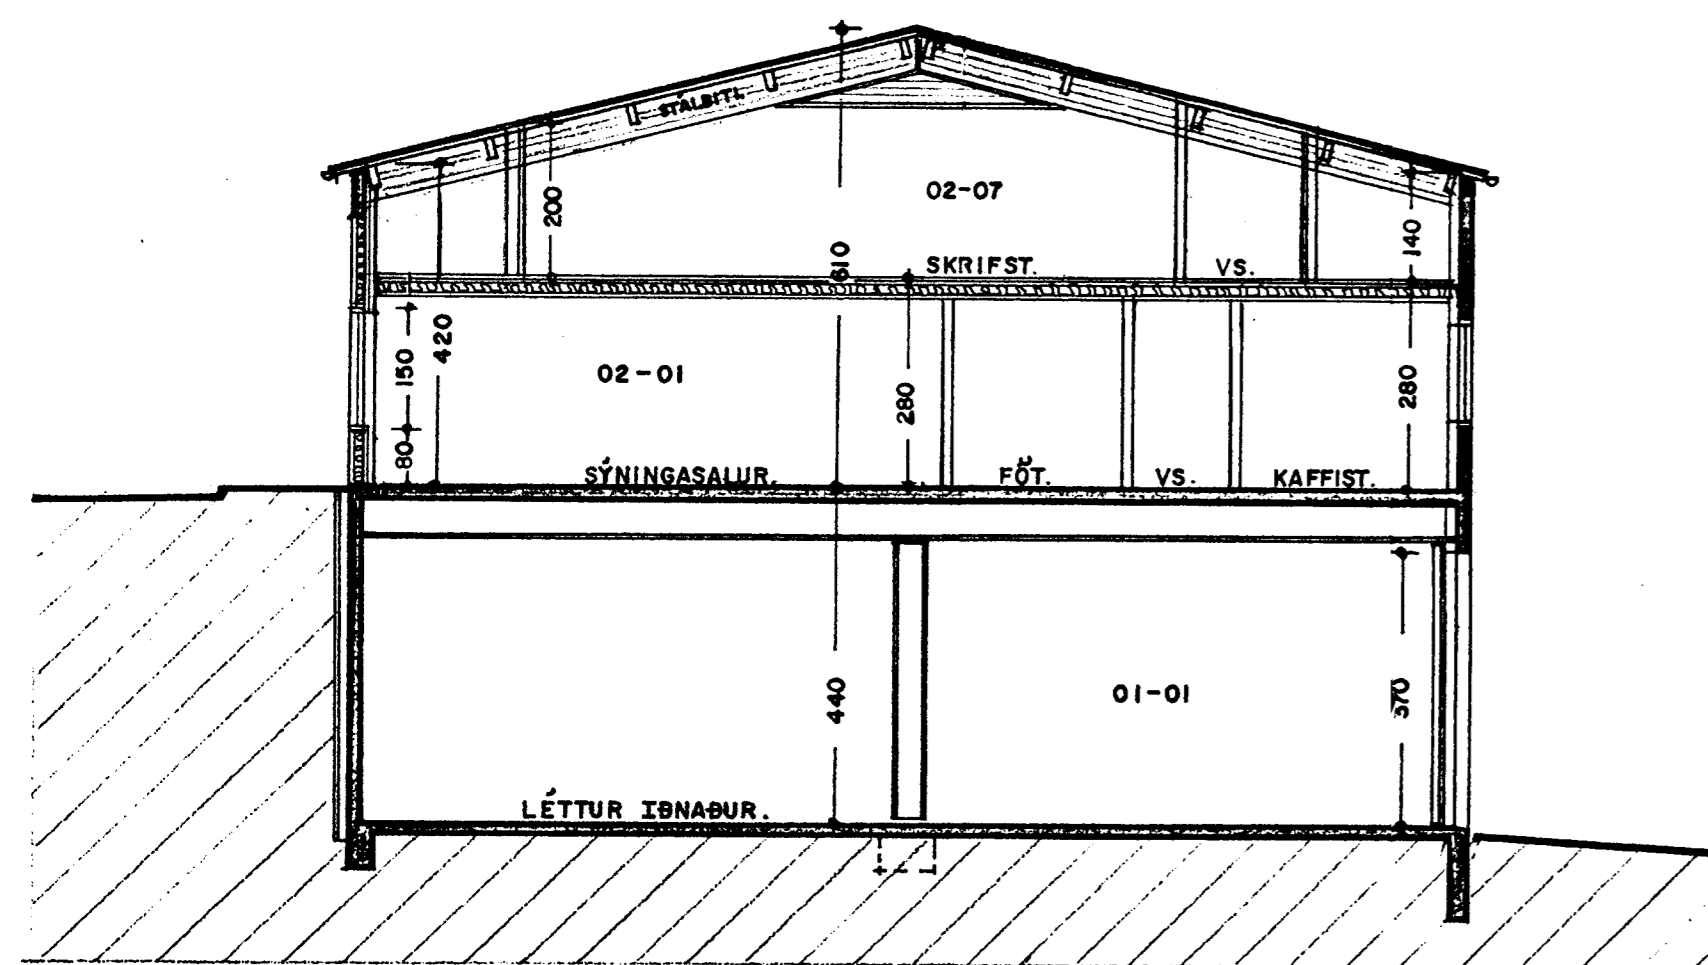

SNEIÐING B-B 1:100