



ÞAKKANTUR M 1:5

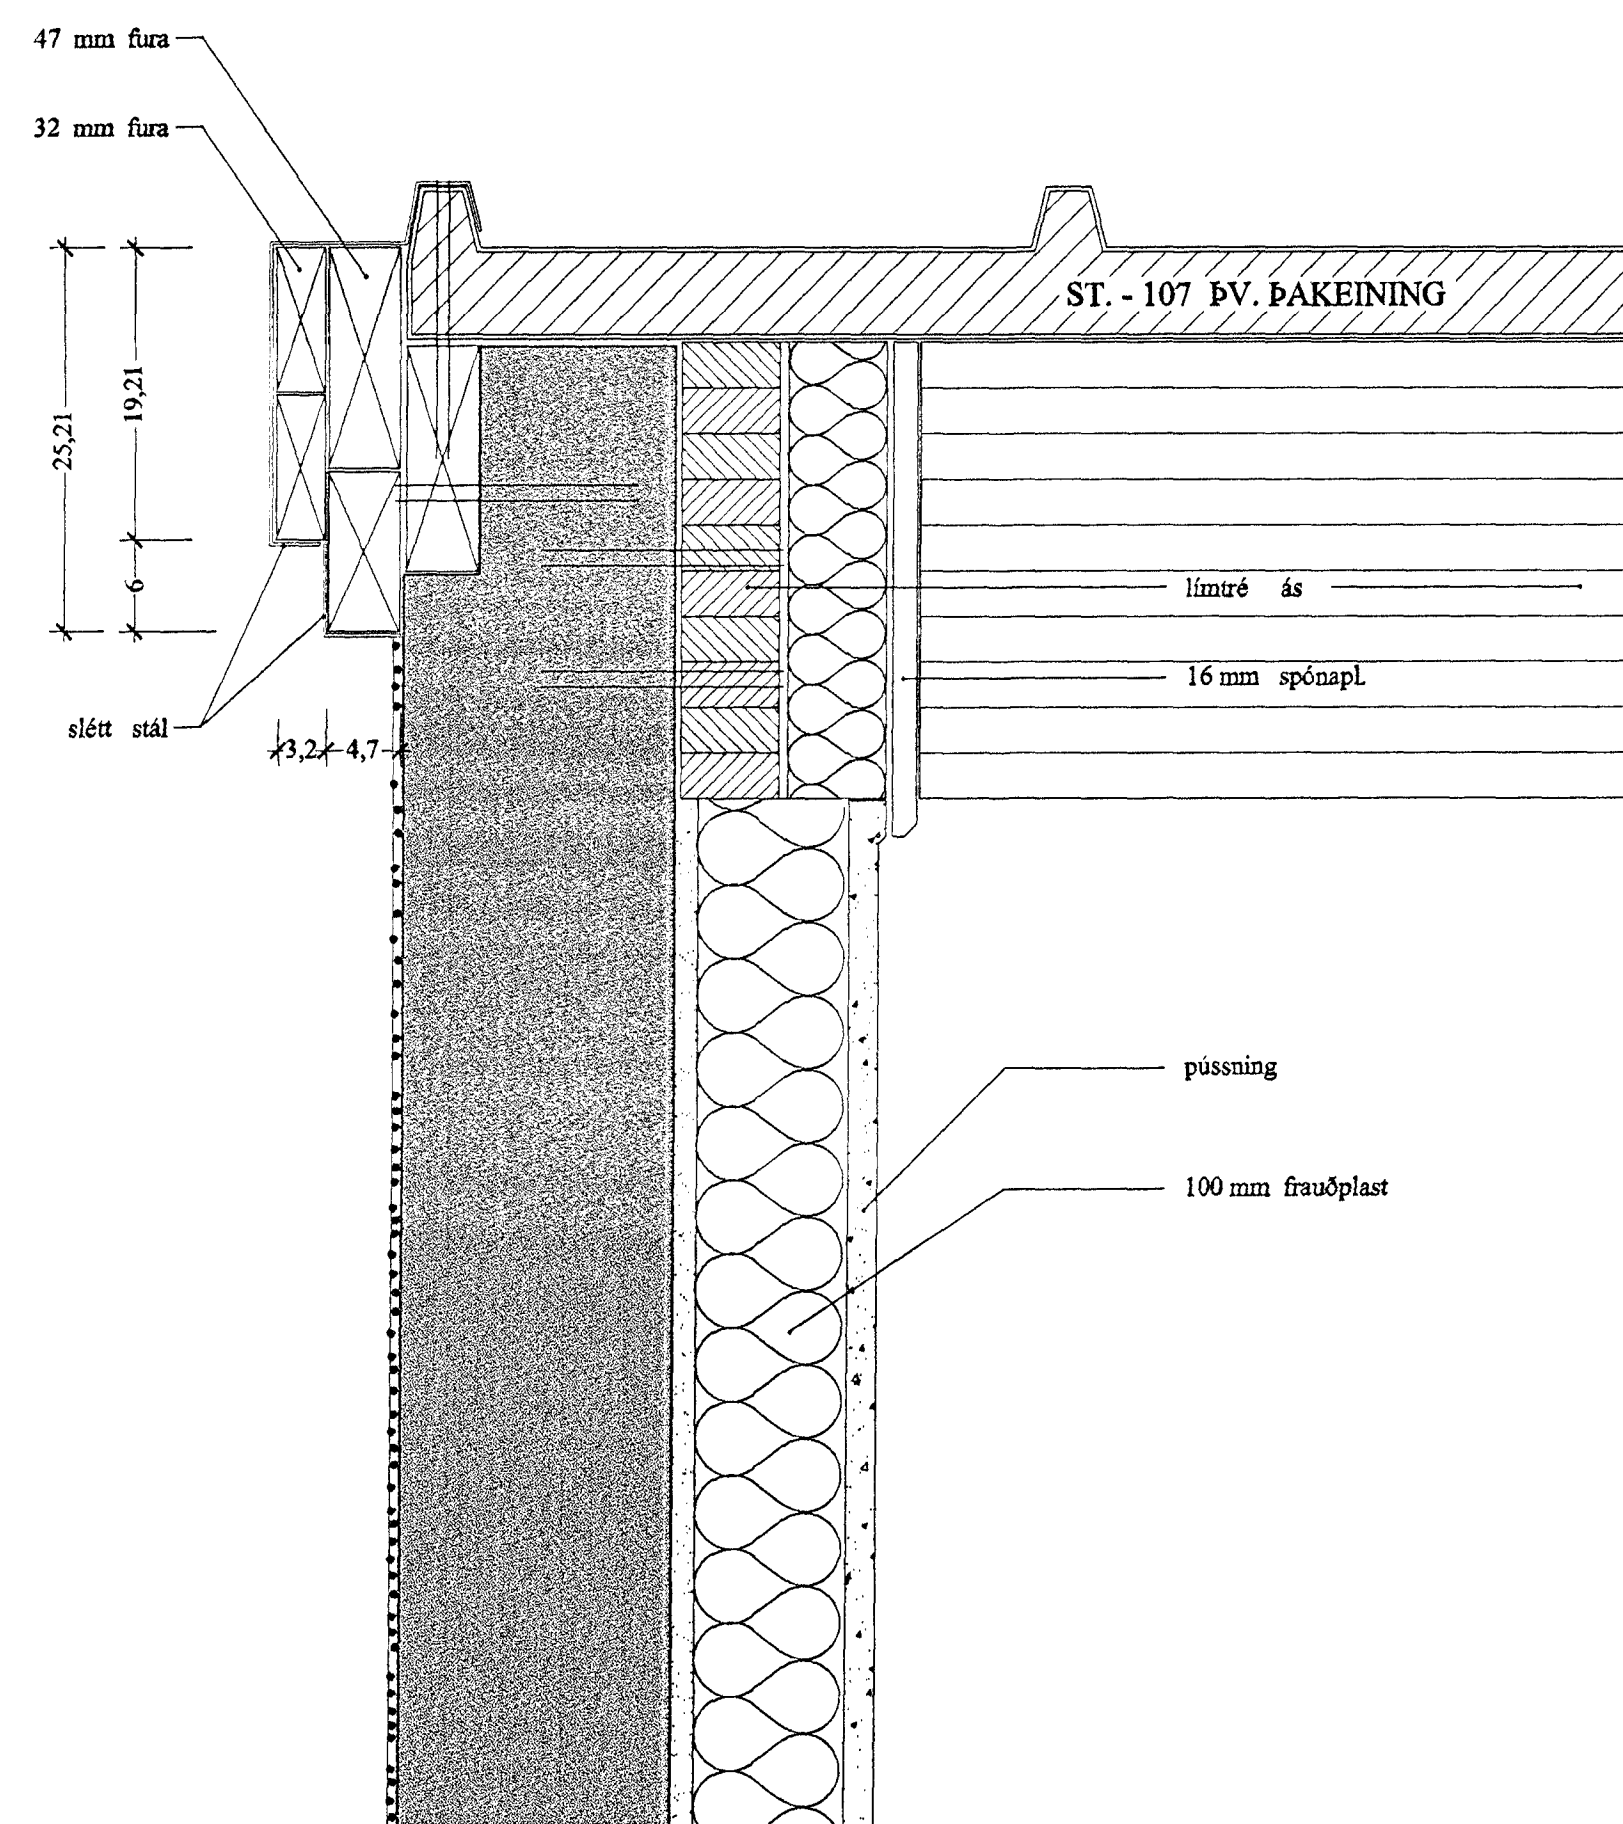


ÞAKKANTUR Á GAFLI M 1:5

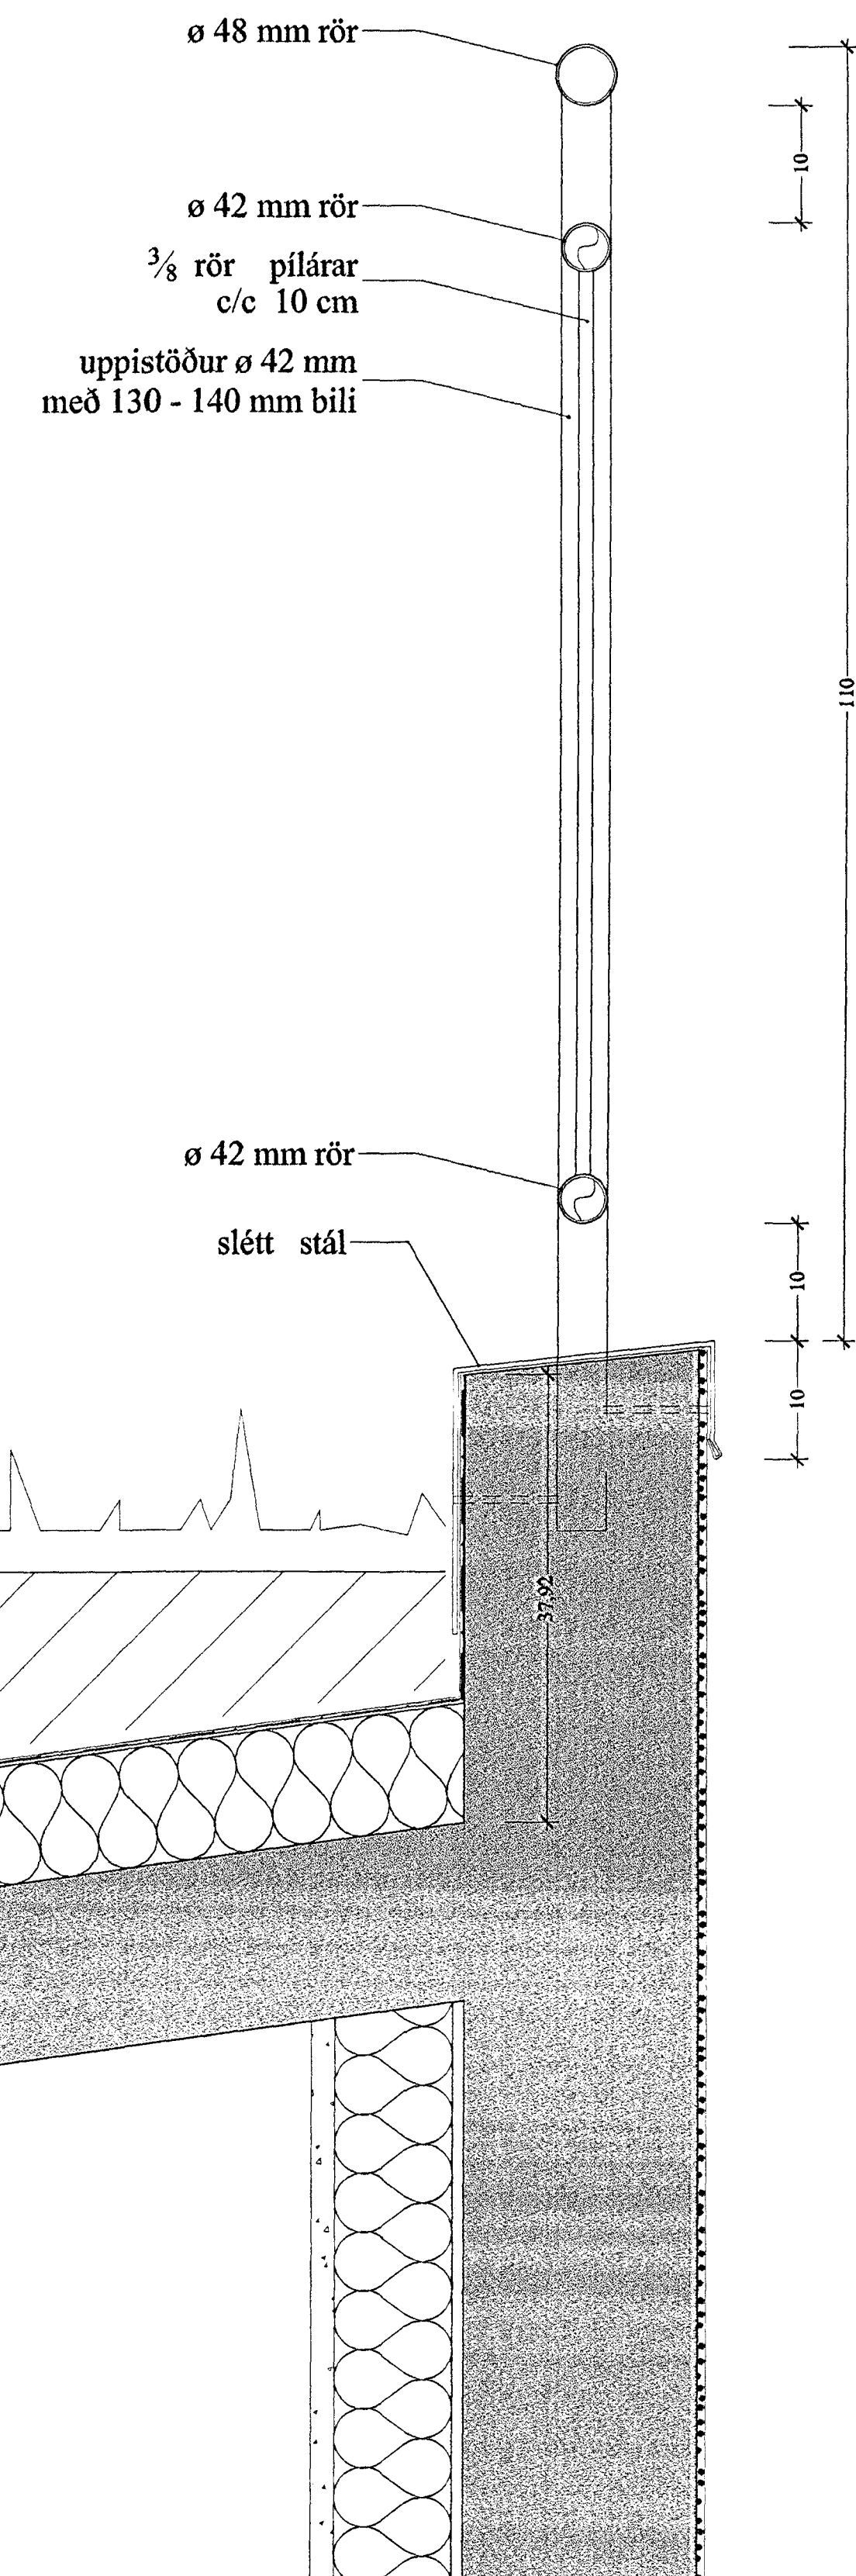

ÞAKKANTUR Á INNTAKSKLEFA M 1:5

Ragnheiður Aradóttir, Teiknistofa Íóús Guðmundssonar 29am2002.dwg 15.3.2000 14:52

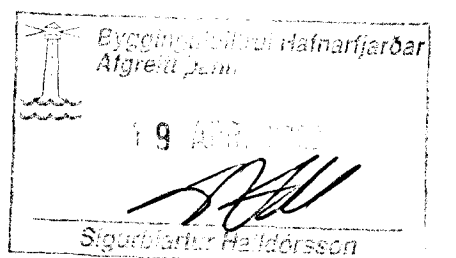  
 Sigrúnartófr Haldrésson

**HVALEYRARBRAUT 29, HFJ. SÉRTEIKN.**  
 VERK. NR. 207      DAGS. 05.05.1999      MÁL. 1:5  
 TEIKN. NR. 206      BREYTT.

**JÓN GUÐMUNDSSON**      **ARKITEKT**  
 VINNUSTOFA      SKULAGÖTU 83      REYKJAVÍK.      Sími 562 6066