



STAMMI Fgn.1
1:50

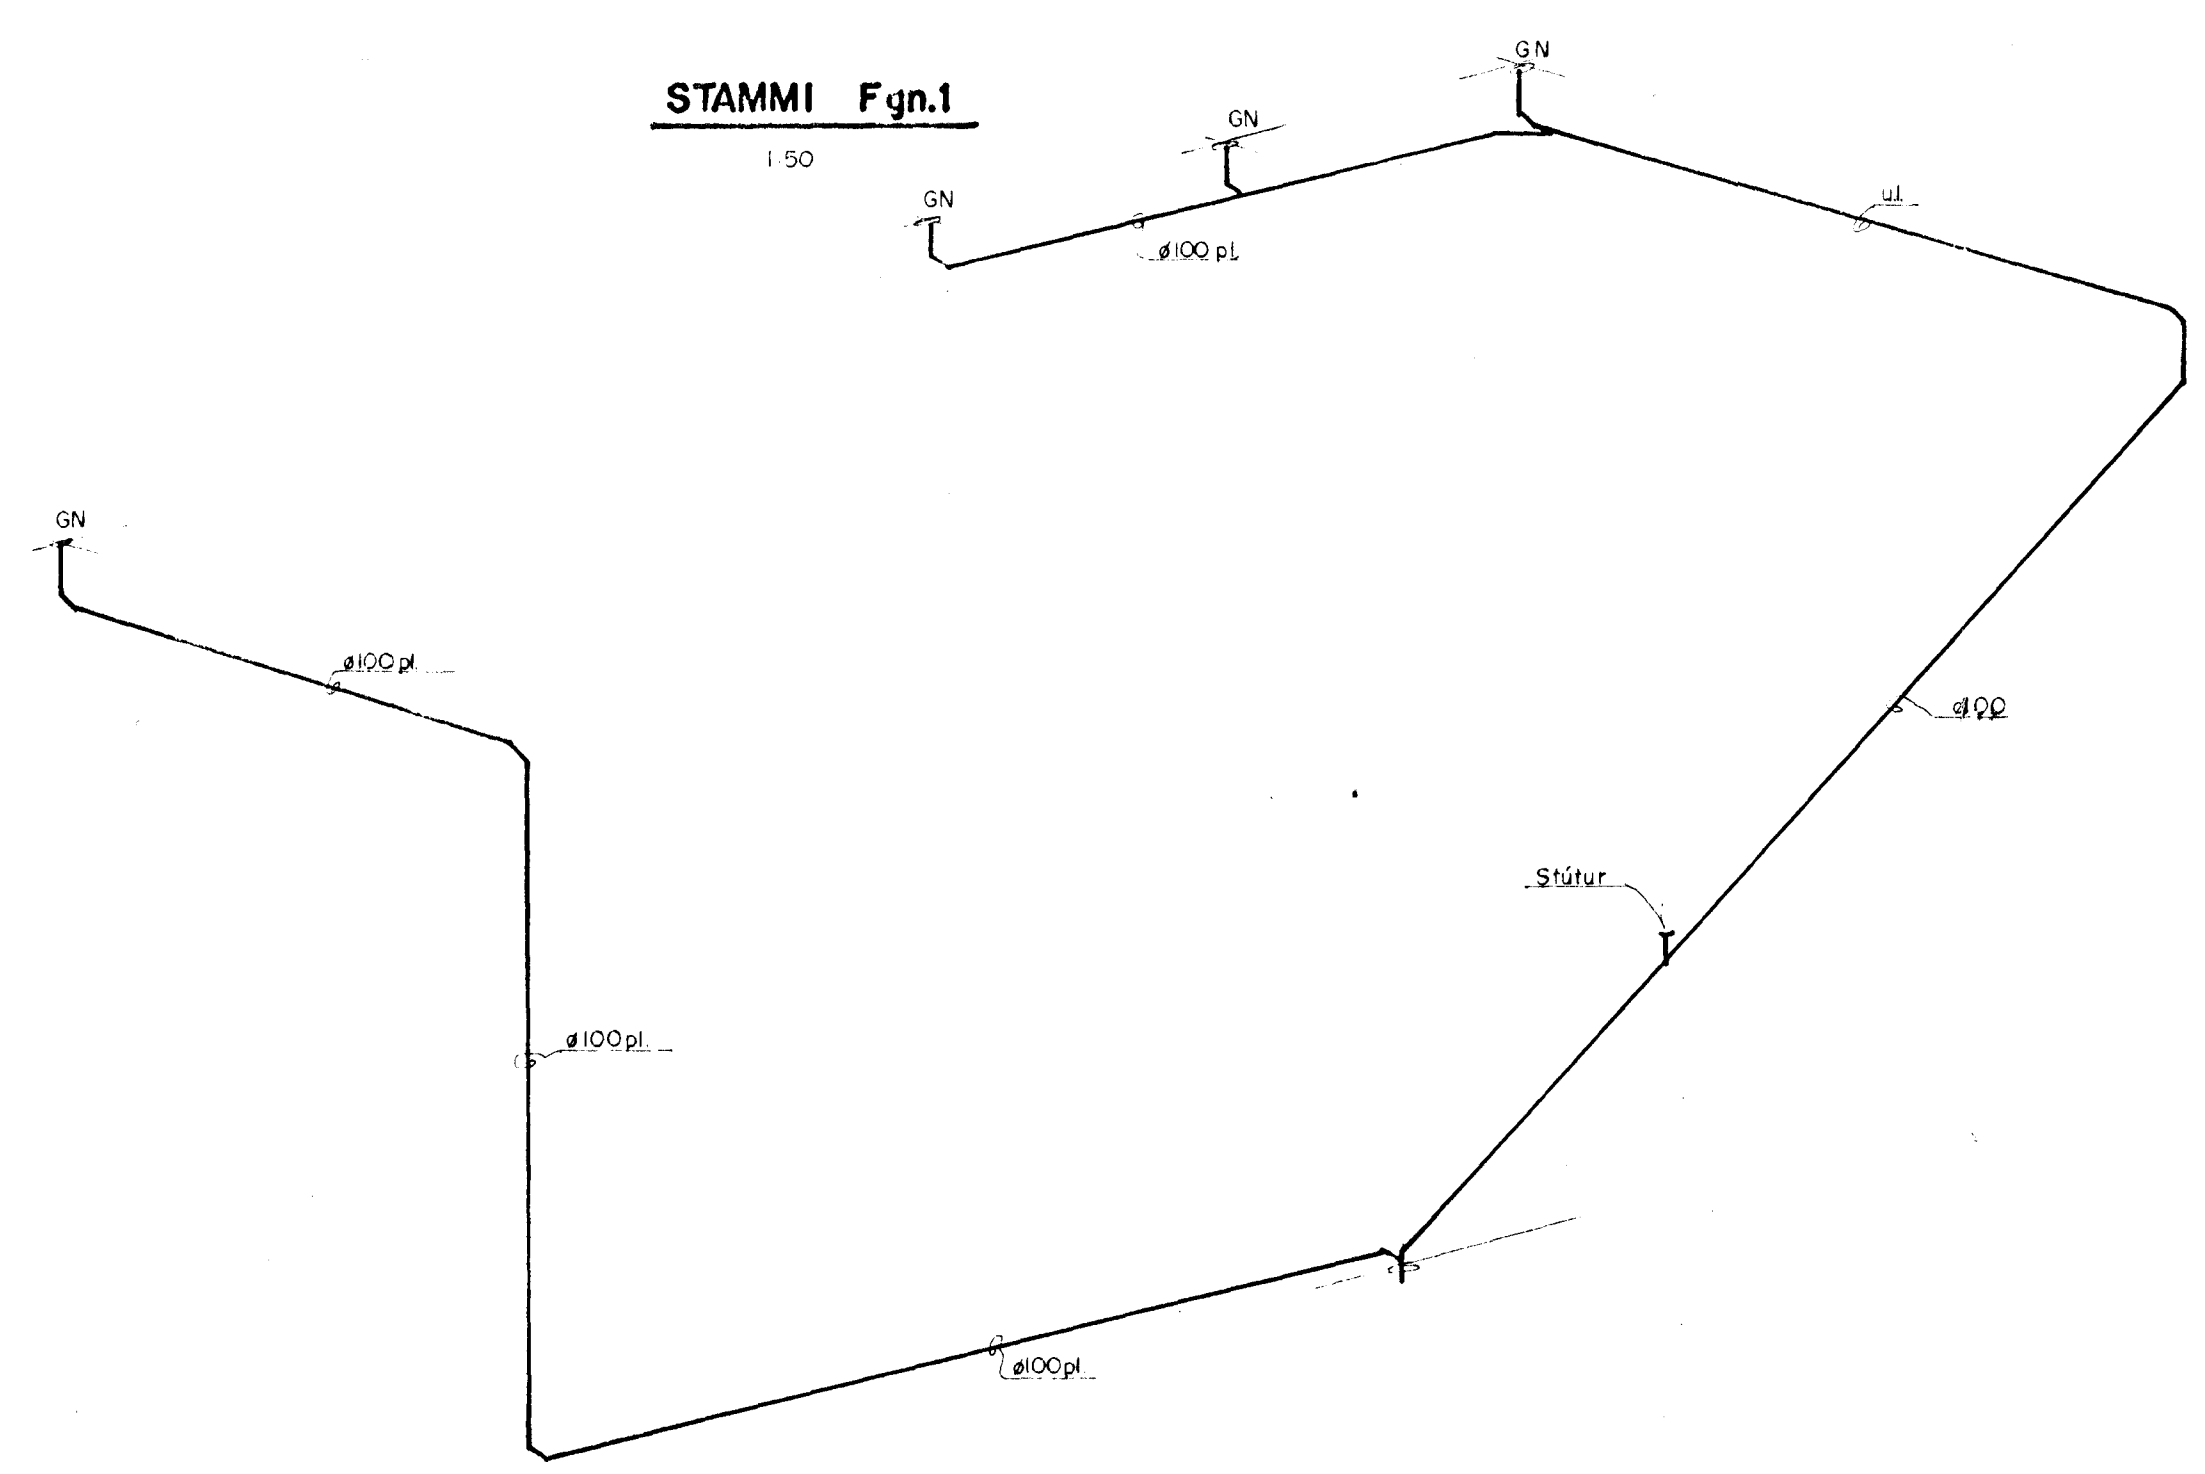

ERÁRENNLSISSTÚTAR $\varnothing 100\text{mm}$
 VATN 2 stk. $\varnothing 25\text{mm}$
 HITI 2 stk. $\varnothing 20\text{mm}$
 FESTINGAR $\frac{3}{4}$ 100m fyrir 100mm lognir (frárennsti)

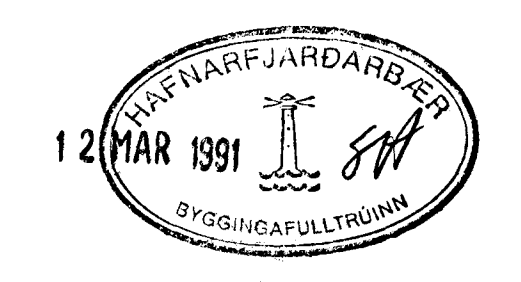

Breytingar			RAGNAR G. GUNNARSSON TÆKNIFR. MTFI		
Nr.	Dags	Nafn	LOGAFOLD 159 SM 676773	H.	I.T.
			HVALEYRARHOLT 2.H.	M.	15
			Ragnar G. Gunnarsson	Nr. 2	
				Dags	1990
					1