




2 SNIÐ 1:50
4.02/4.03

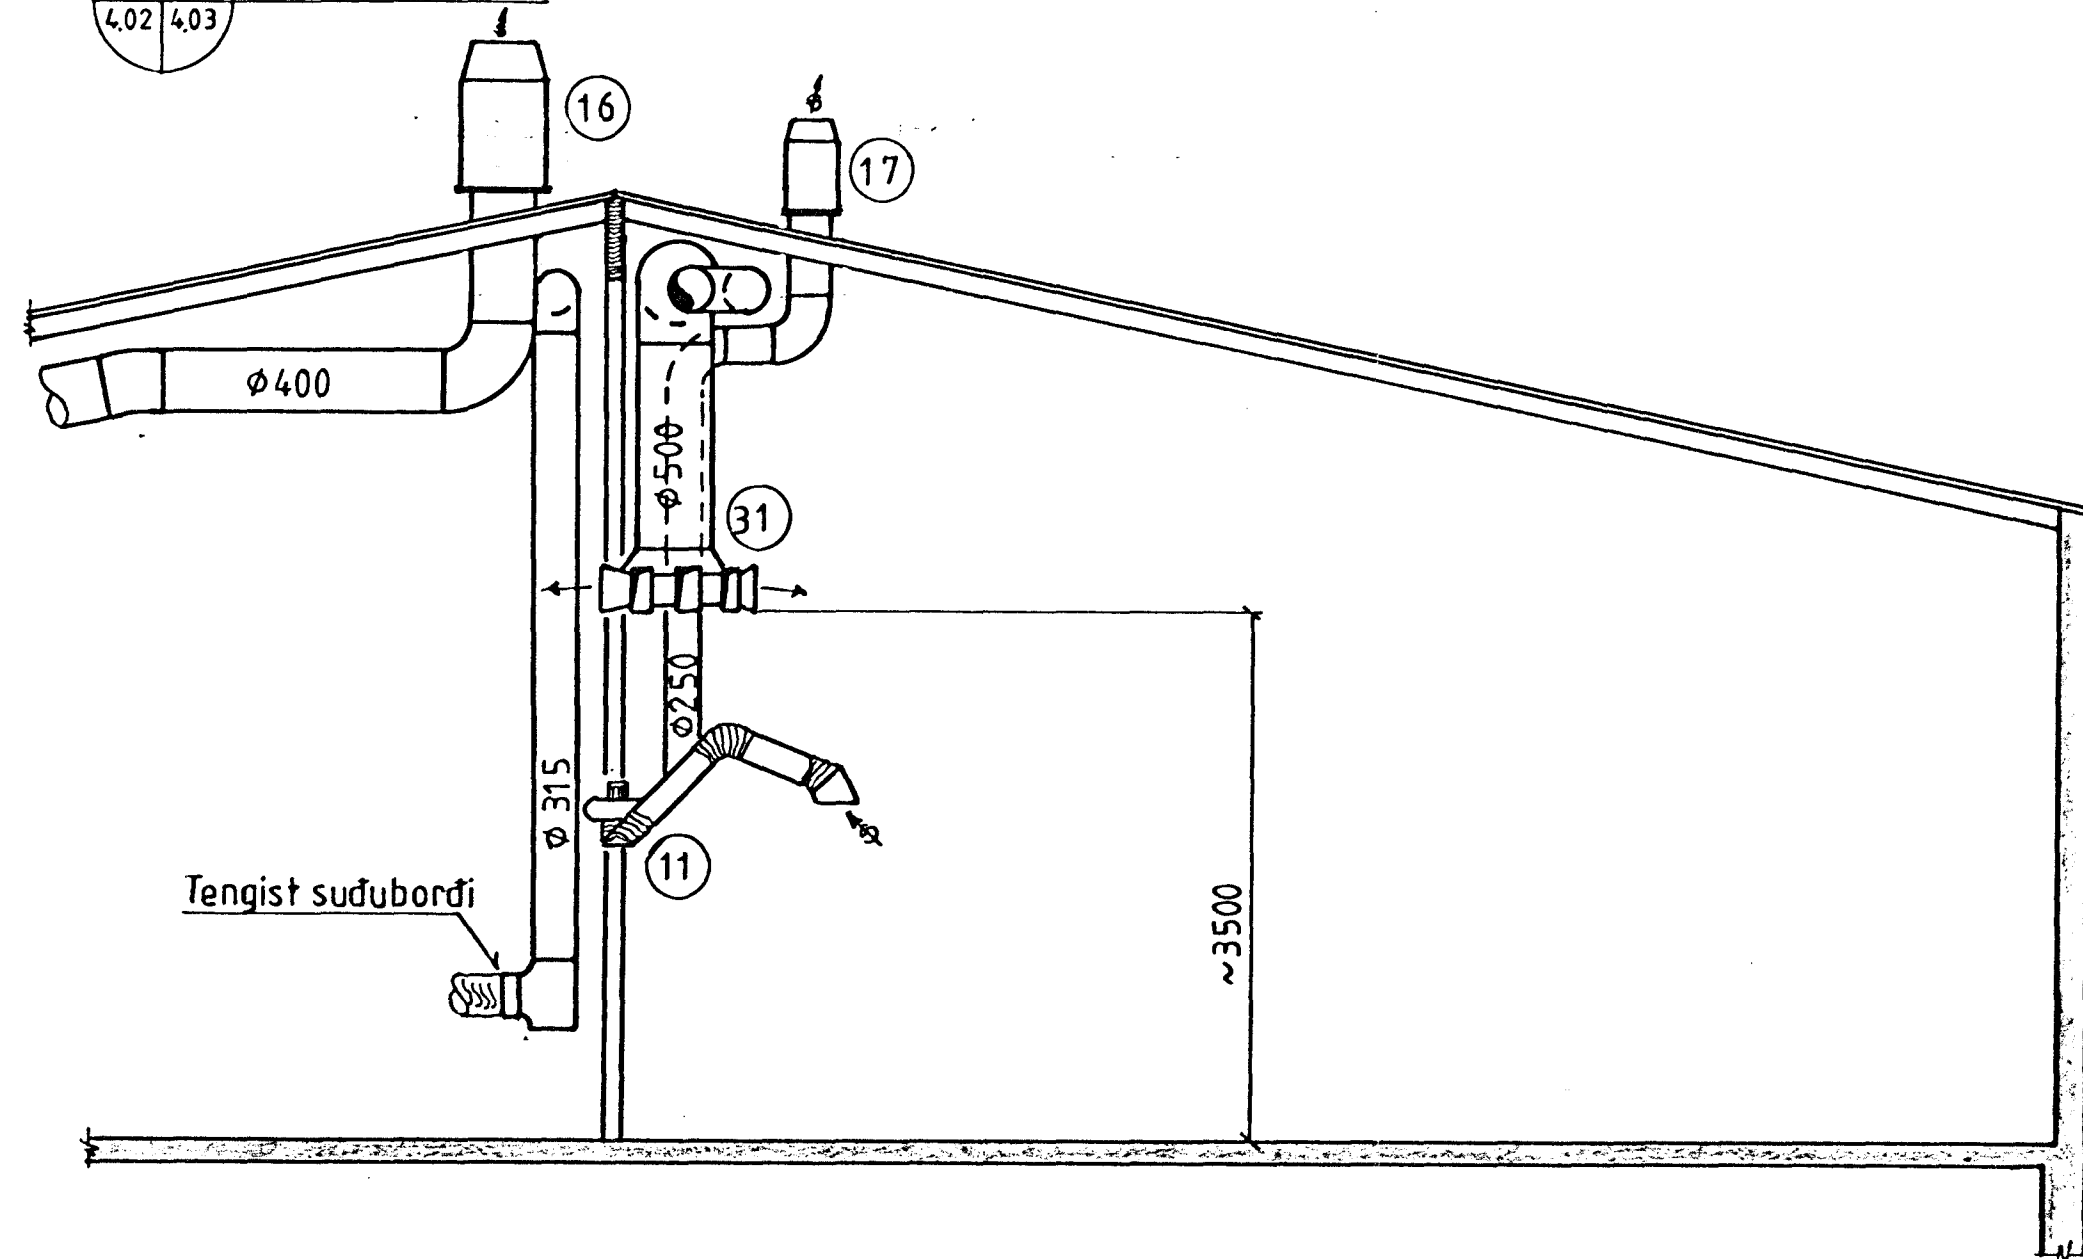


3 SNIÐ 1:20
4.02/4.03

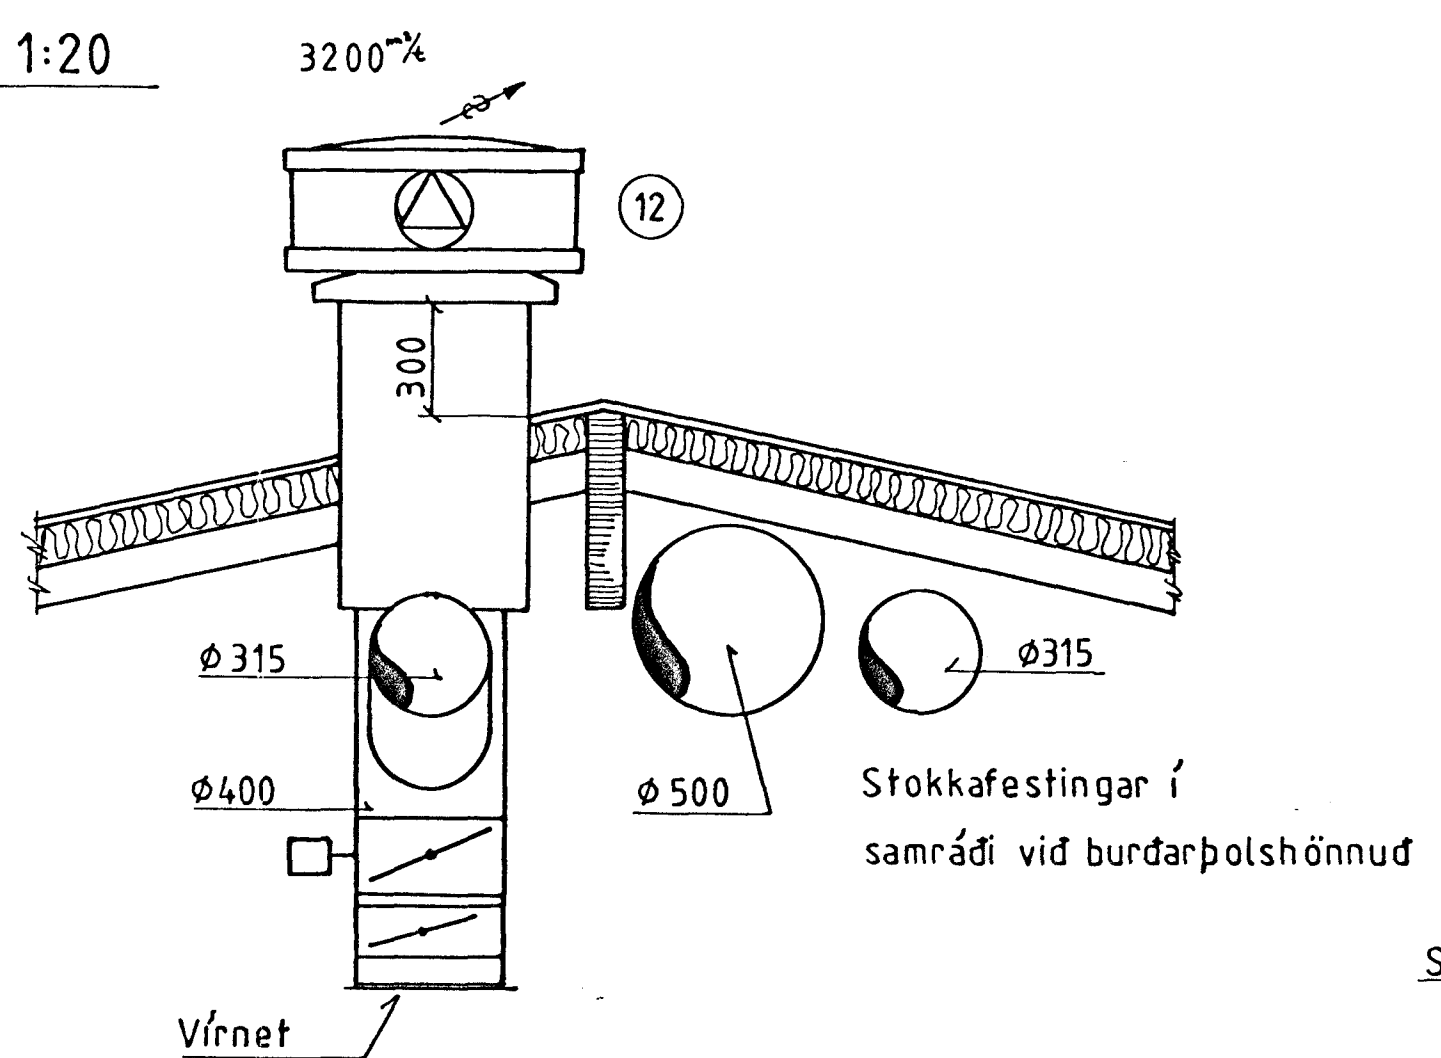


SM1 SÉRMYND 1 1:20
4.02/4.03

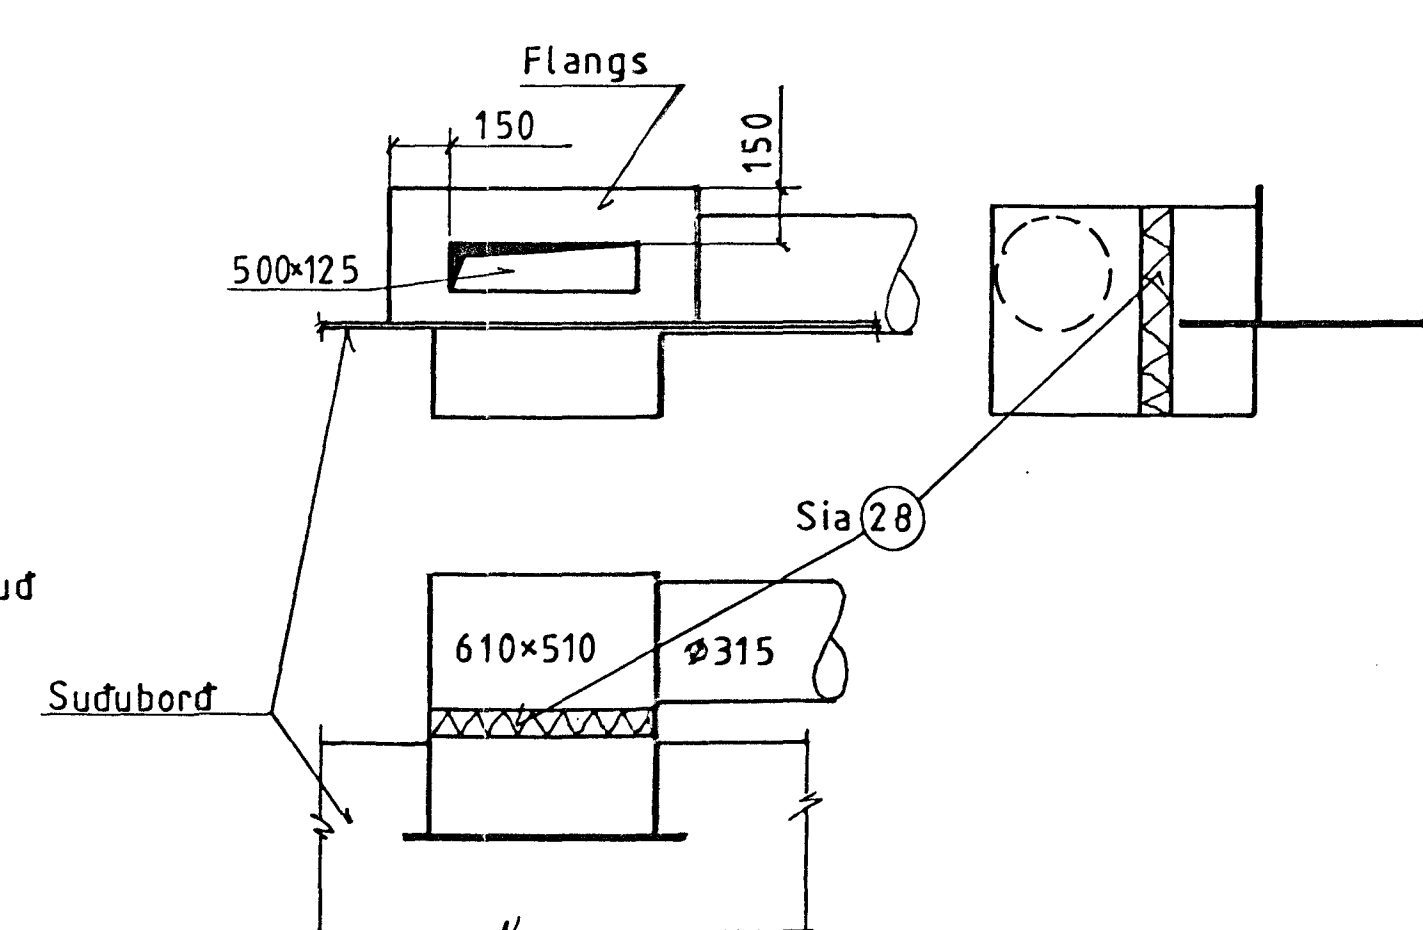


4 SNIÐ 1:20
4.02/4.03

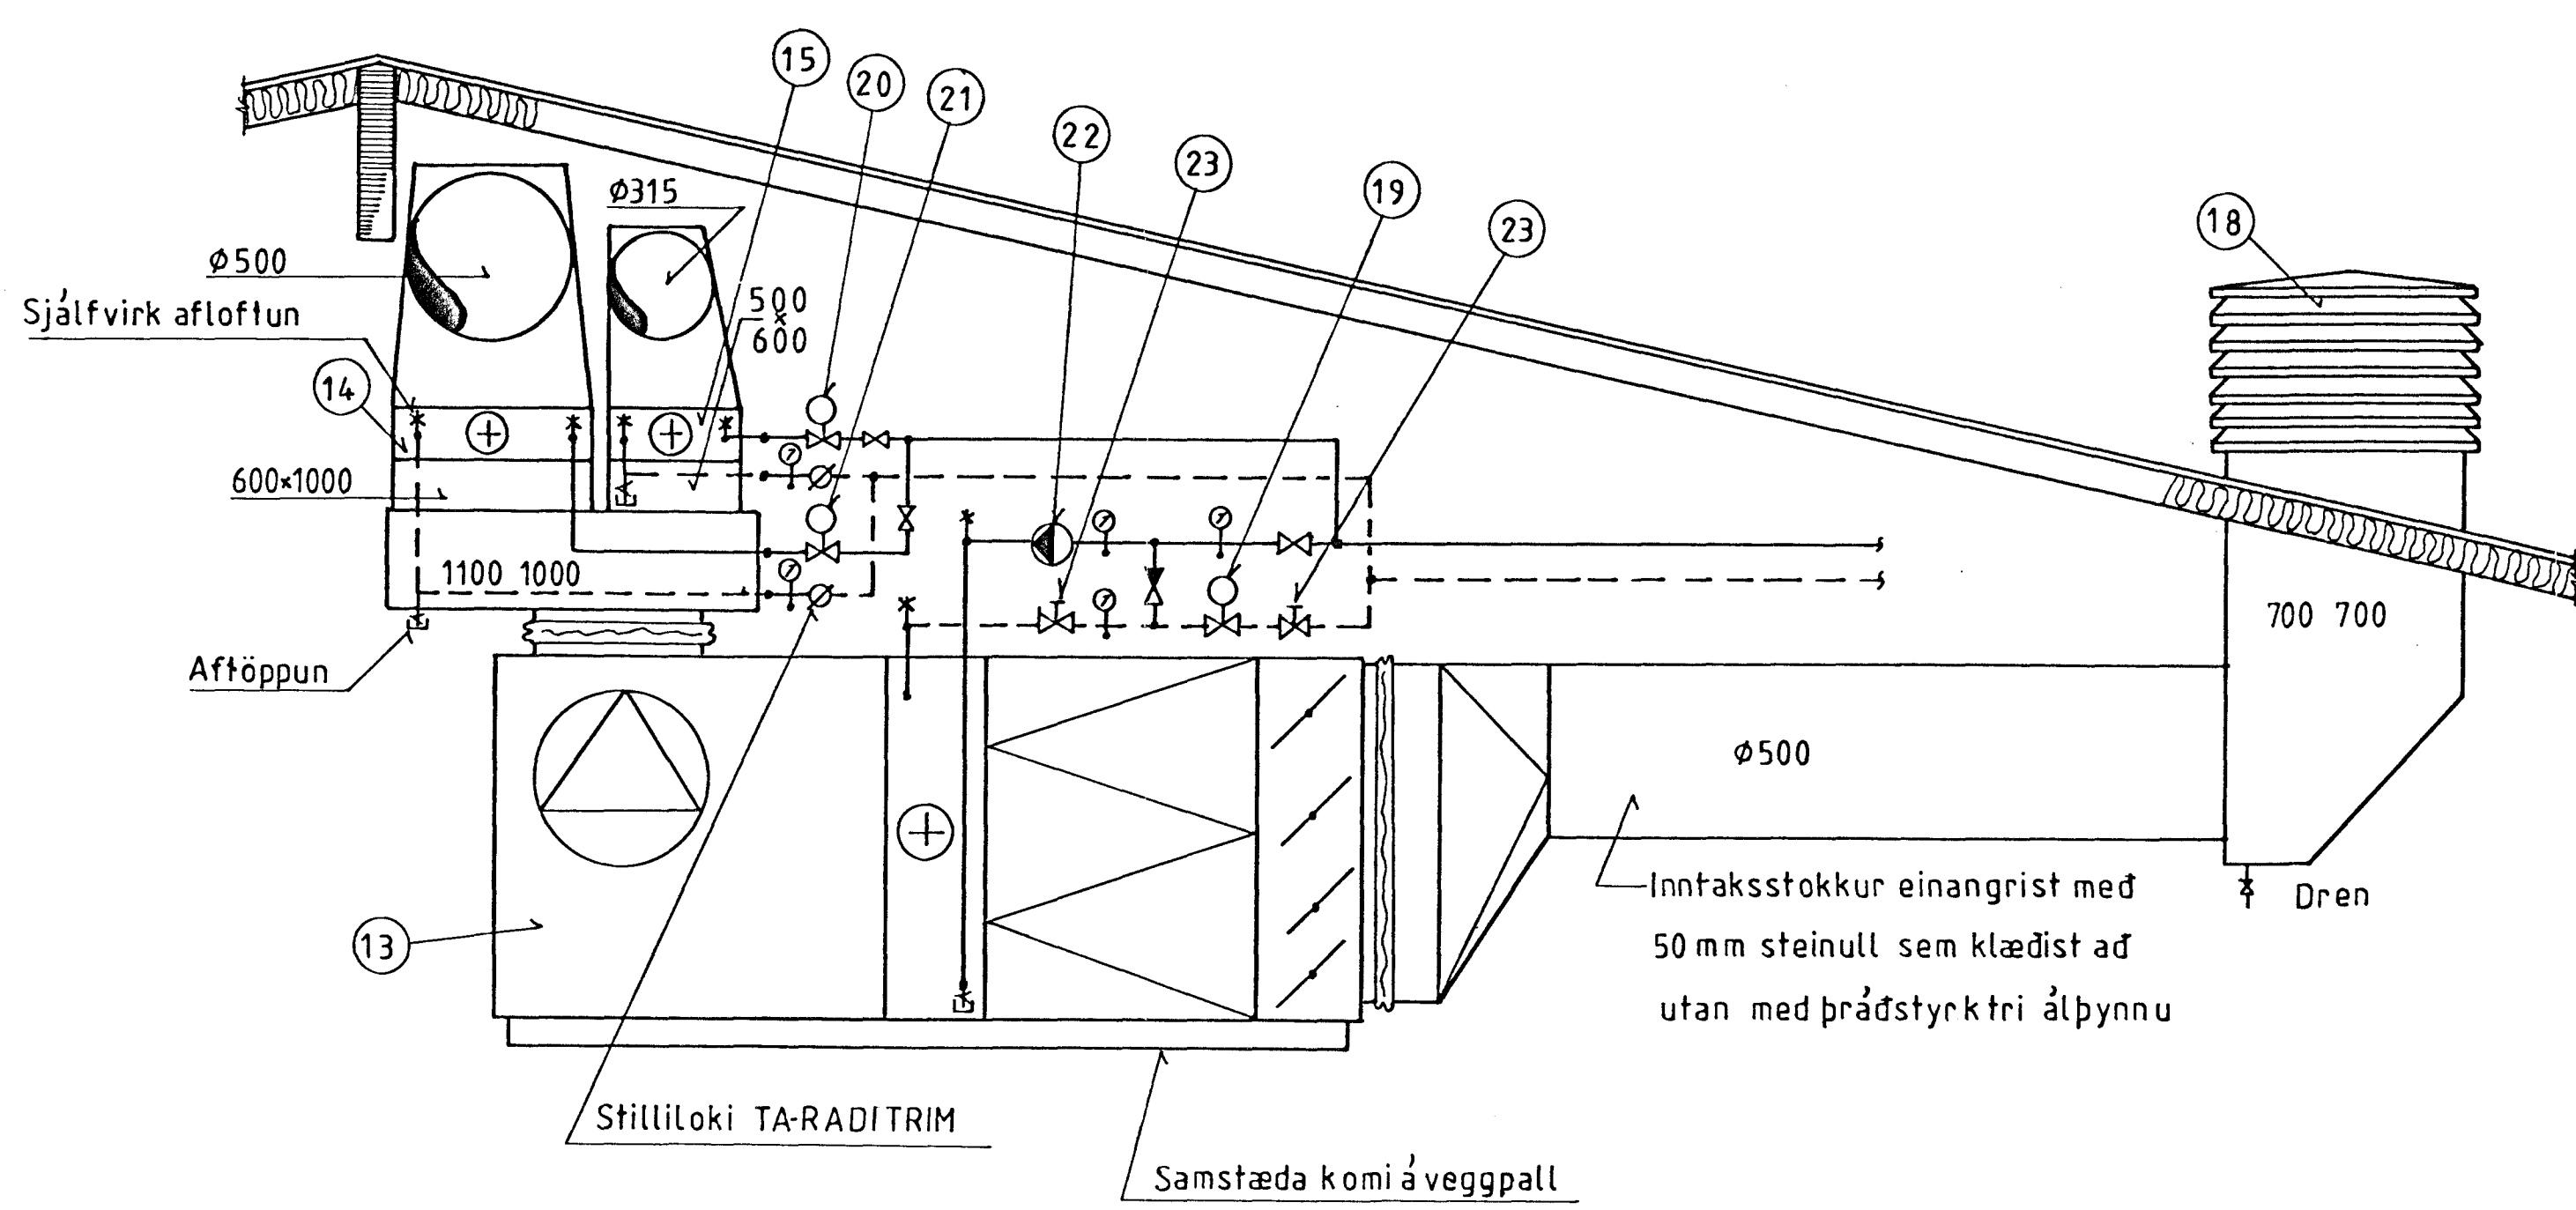

5 SNIÐ 1:20
4.02/4.03

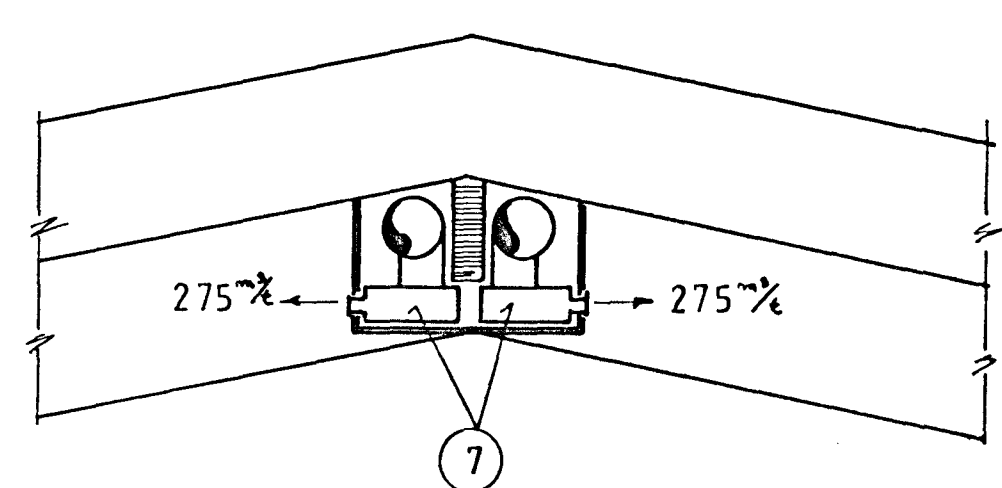

Fákn	Ej	Breyting	Dags u. skr.

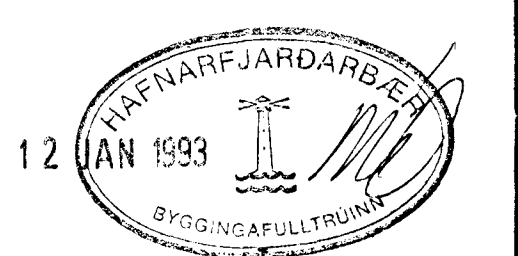

Dags:	03.01.93	Hann. teikn.:	AE	M.kv.:	1:20 150	Antón Eyrþósson v.e. tæfn.
Yfirfar.:	AE					Ka. 2.10.93 52
Heiti:	HVALEYRARBRAUT 2: LOFTRÆ.					
	SNIÐ, SÉRMYND					
Tilvísun:		Útreikn.:				322/403