
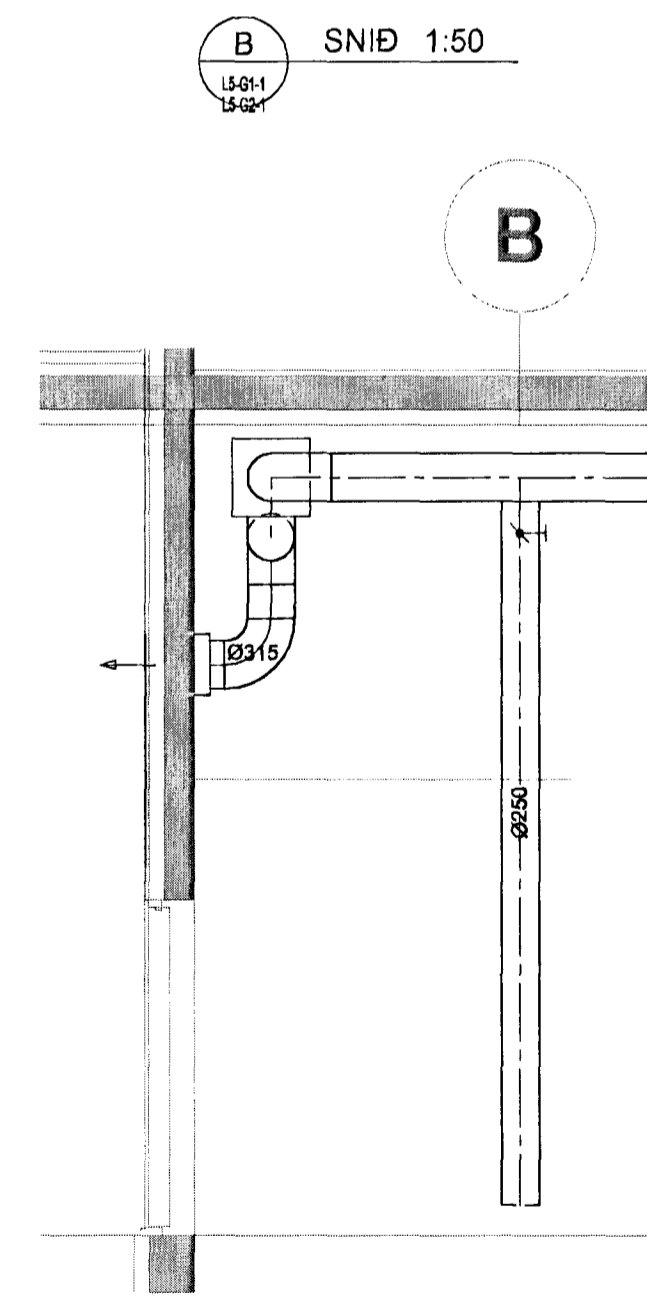
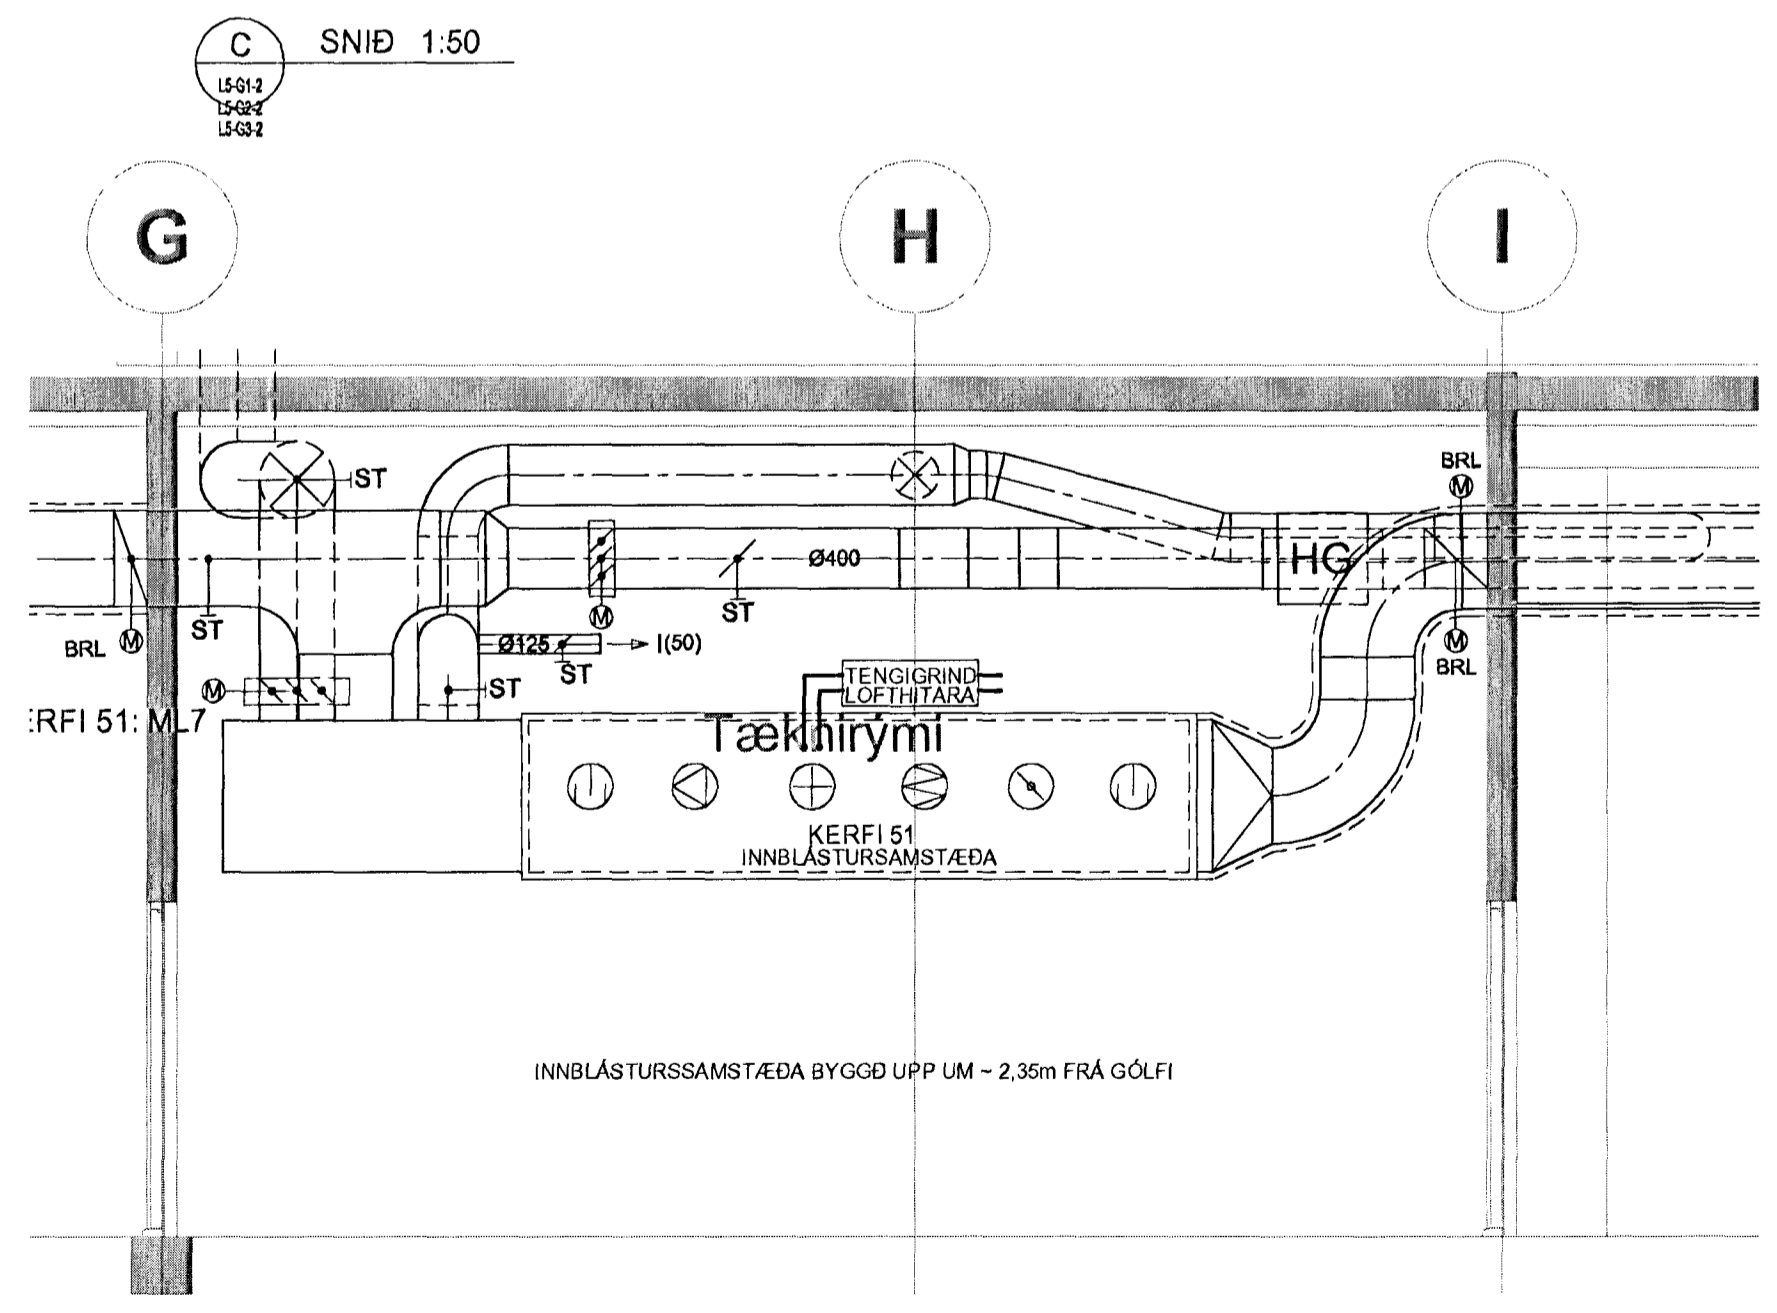



Samþykkt þann
05. feb. 2013
Byggingafulltrúinn í Hafnarfirði
Fh. Hólfur S. Gunnarsson

ÁRTUN SAMRÆMINGARÖNNUDAR
[Signature]

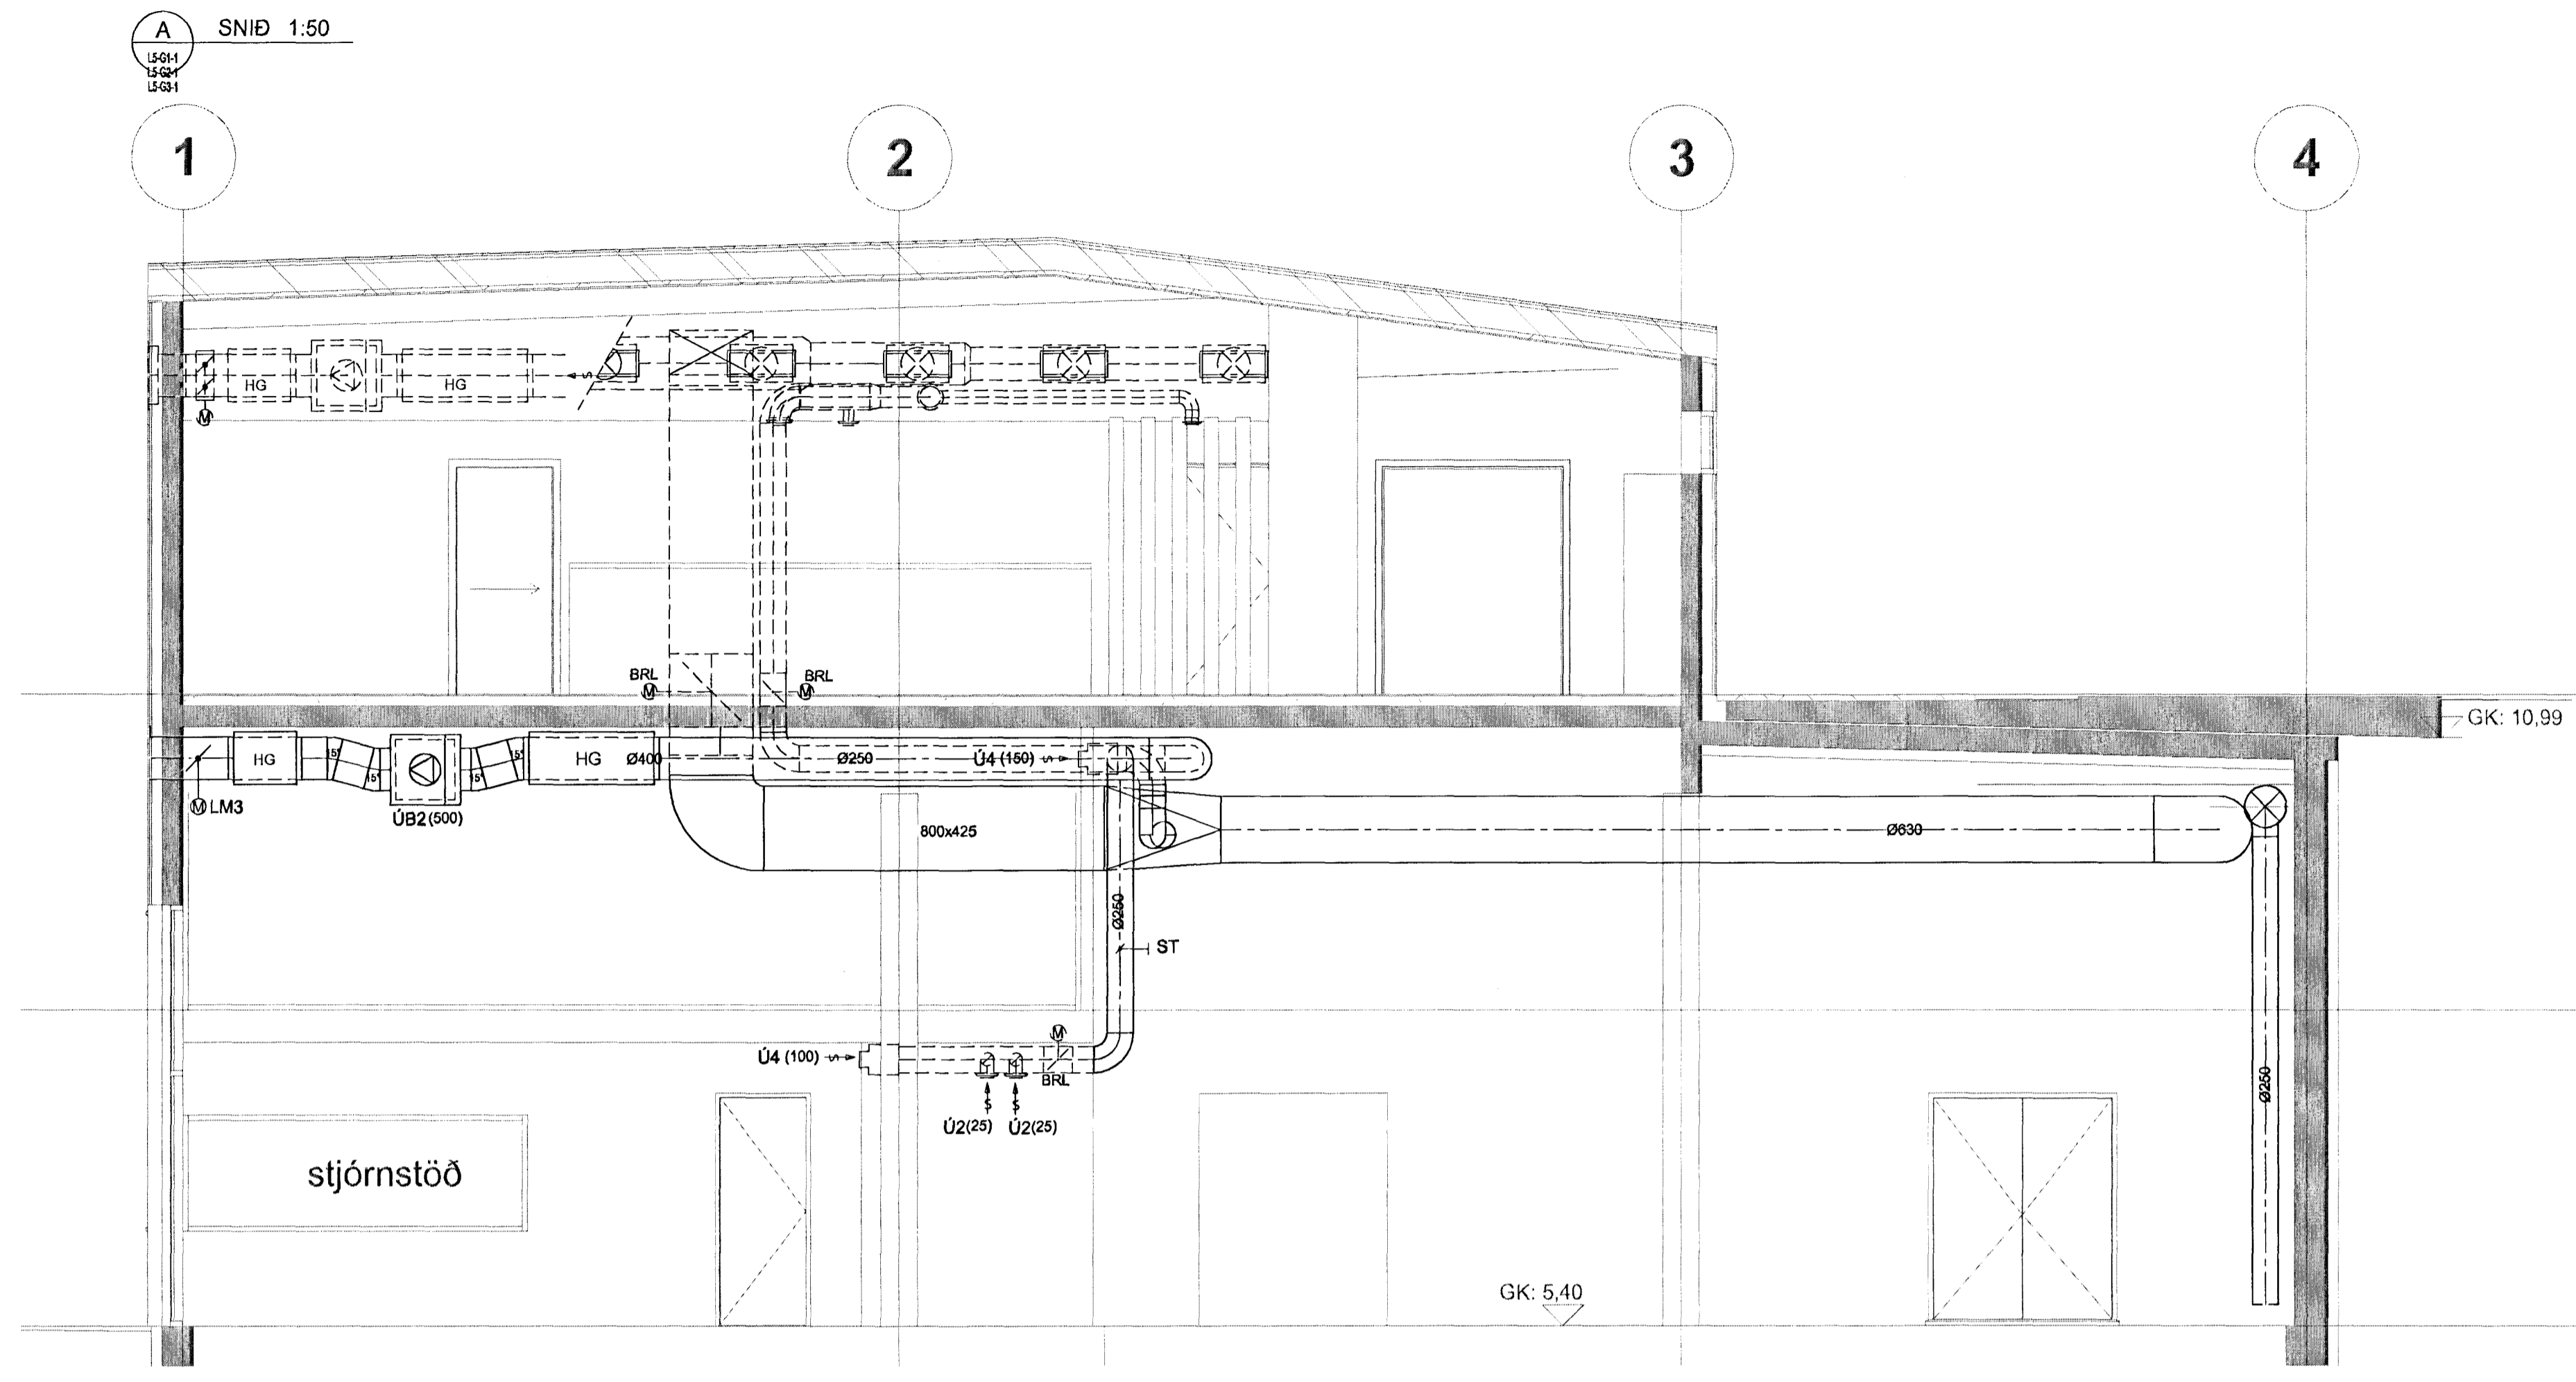

TILVÍSANIR:
ALMENNAR SKÝRINGAR SJÁ BL. NR. L5-A-1

BR.	DAGS	BREYTING	REKNI	TEKNI

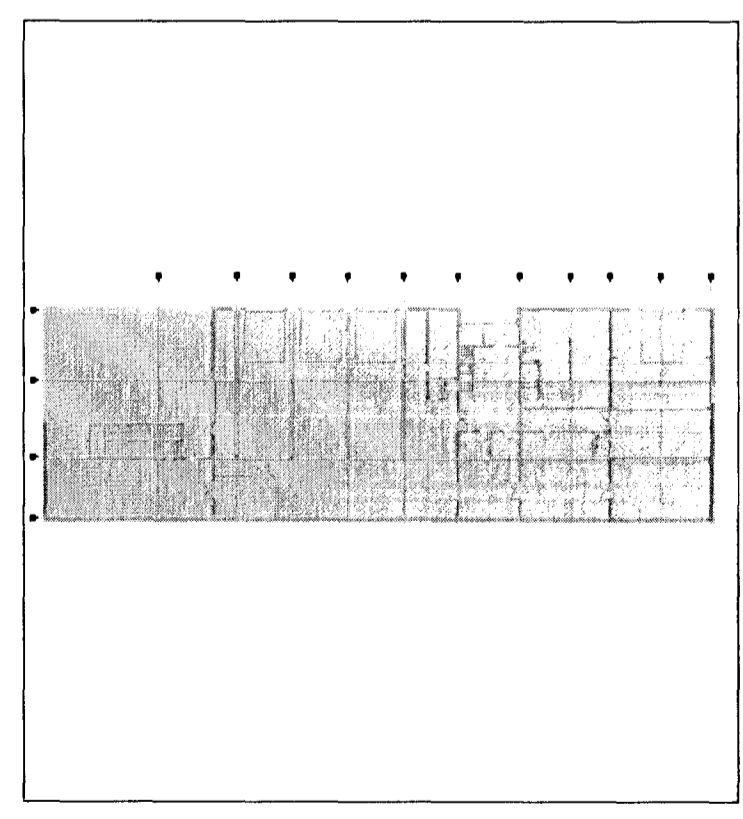

VSÓ RÁÐGJÖF
BORGARTUN 20, 105 REYKJAVÍK, Sími 565 9000, Símbreyf 565 9010, Netfang vso@vso.is

BJÖRGUNARMÍÐSTÖÐ HAFNARFJARÐAR
HVALEYRARBRAUT 32

LOFTRÆSISKERFI	HANNAÐ/TEKNI	HÍ/ÞÍB
SNID	YRIFARID	
	SAMBÝTT/TEKNI	Kjartan Halgerson
	KT	30087-0909
KVARÐI	REYKJAVÍK	10.12.2012
VEROUR	TEKNI NR.	BR.
12172	L5-S-1	

