
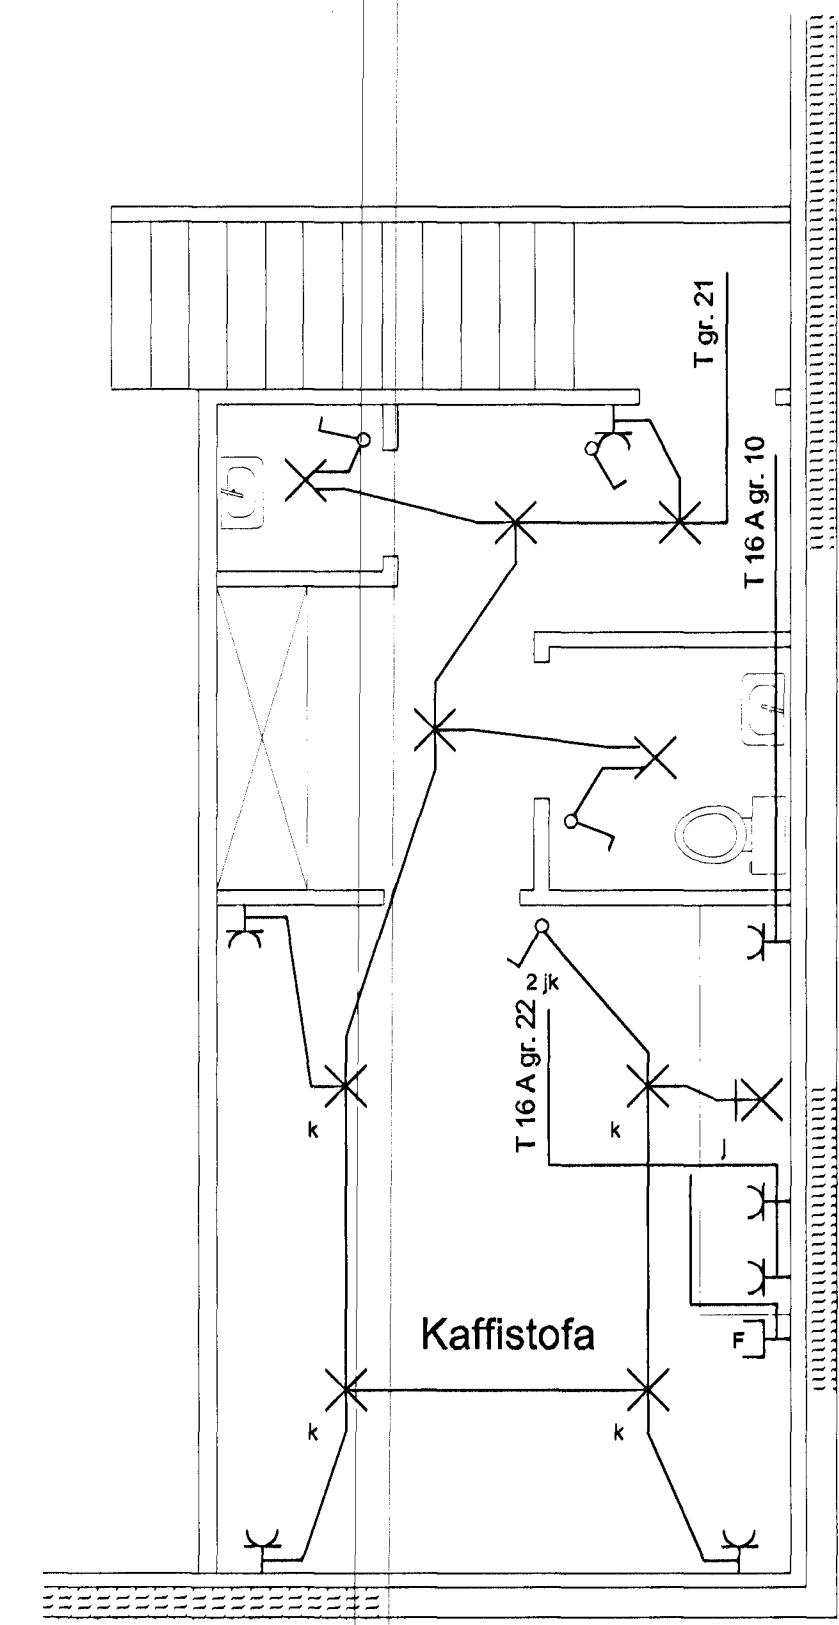
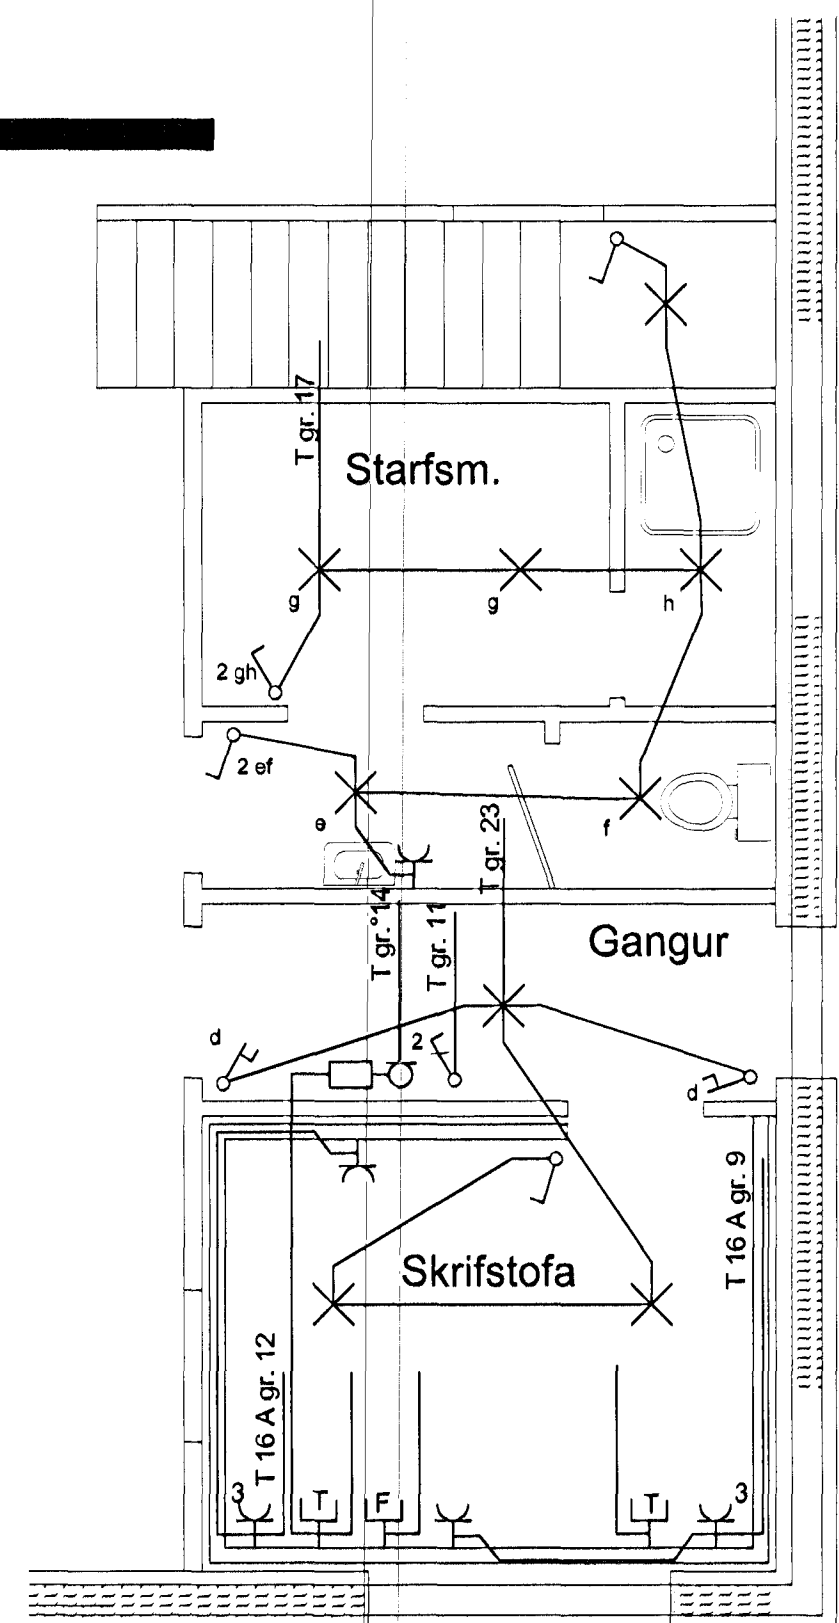


RH 110mm  
F 50mm  
L 50mm

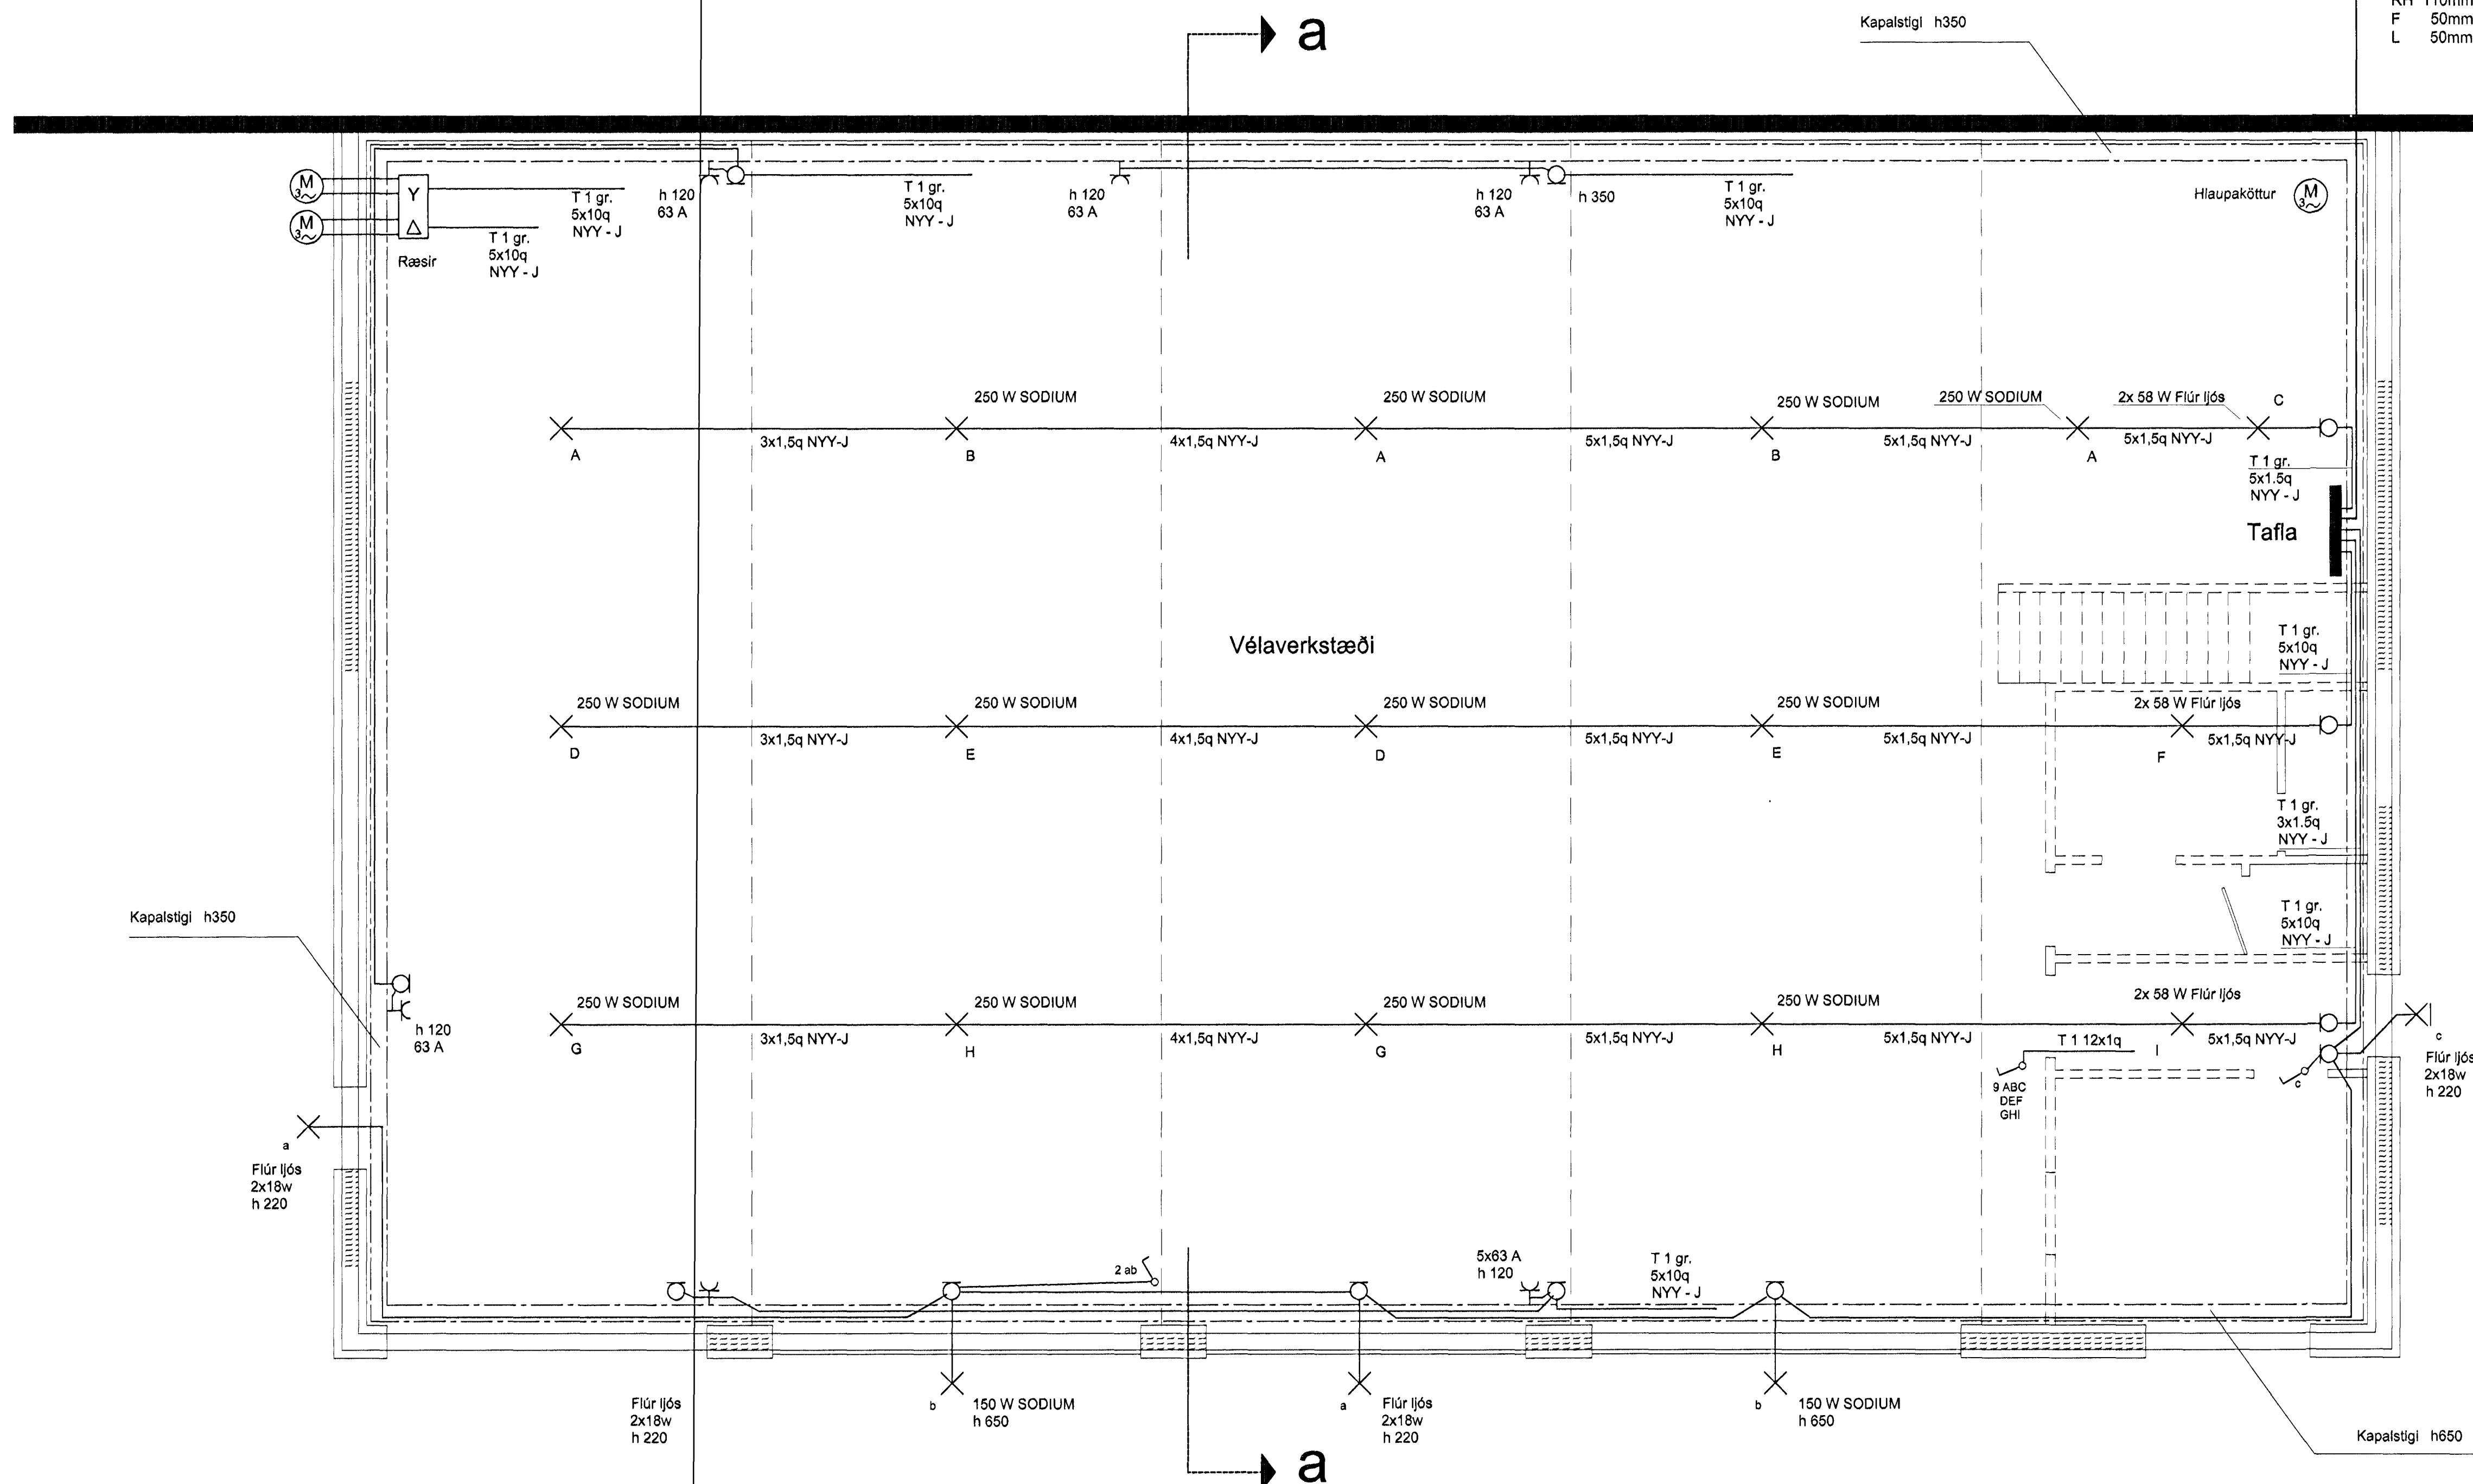

**Elys**  
Raftugateiningur

Strandgata 28 Hafn.  
s. 565-4755 fax: 565-4831

Þórður Kristjánsson Rafv.mþ 040851-4969  
V. Elma Cafes Tætnit. kt.131155-3529

**Hvaleyrarbraut 37 Hafnarfirði** Fullnaðateikning

Lágspenna  
Smáspenna

Teikning nr: 198-97	Dagss: 05-12-97	Hannað: <i>[Signature]</i>
Mkv: 1:50	Bláð: 2 af 4	Teiknað: <i>[Signature]</i>