


VINDSTIFING. DEILI 1. 1:10

GRUNNMYND PAK. 1:50

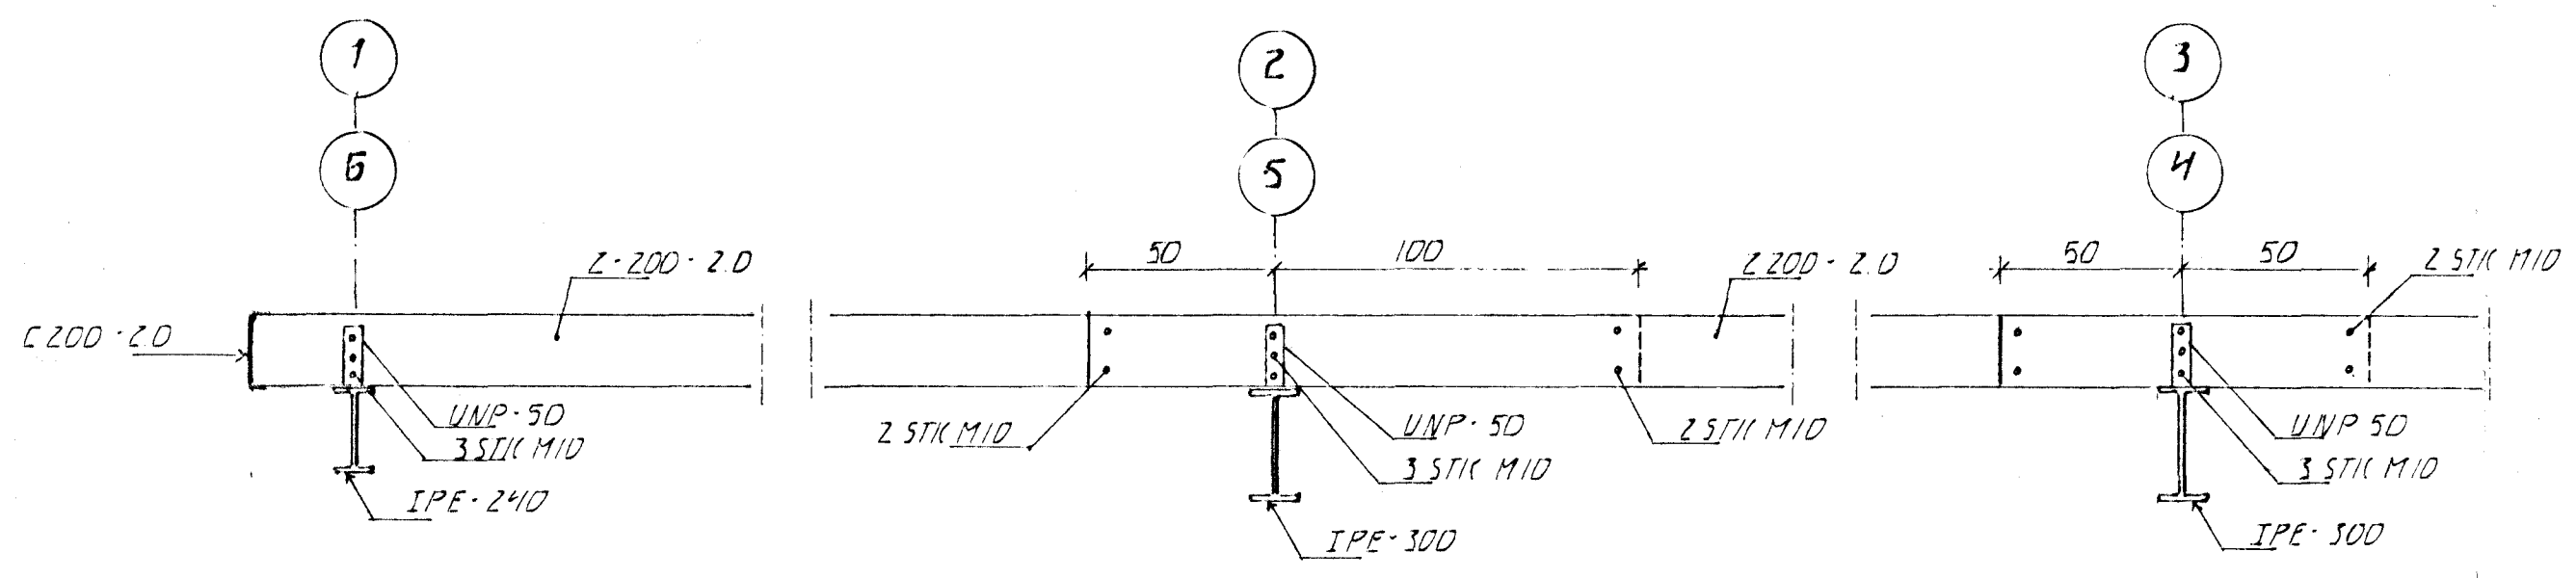

PAKASAR. 1:20

BR: DAGS EDLI BR. SIGN

HVALEYRARBRAUT 37
HAFNARFIRDI

STALGRIND. PAK

DAGS AGUST 97
VERK NR. 9755
TEIKN NR. 1-03
HANNAD 4.8.97
TEIKNAD 4.8.
YFIRFARID

Byggingafrúðir Hainarfarðar
Algreitt þann
31 JULI 1998
Sigurbjartur Halldórsson

TEKNIÞJÓUSTA
SIGURDAR ÞORLEIFSSONAR ehf
STRANDGÖTU 11 · 220 HAFNARFJÖRÐUR · Sími 555 1255 · Fax 565 2875