


AFSTÖÐUMYND. 1:500

GRUNNMÝND. 1. HÆÐ. 1:100

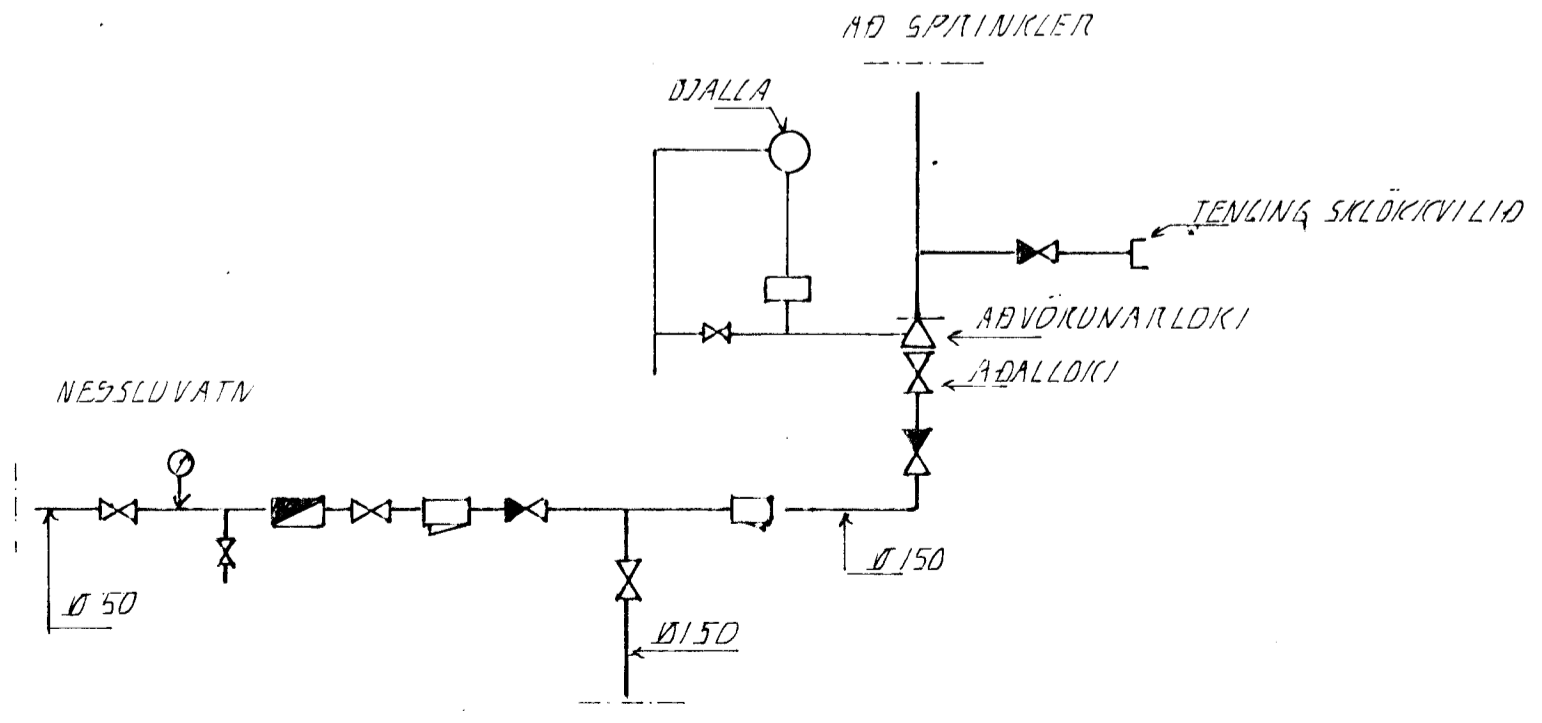


INNTAK VATN. TENGIMÝND

BR: DAGS. EDLI BR. SIGN.

HVALEGRARBRAUT 39
HAFNARFIRÐI

INNÞÖK. VATN

DAGS. DIC. 76
VERK NR. 9205
TEIKN NR. 1091
HANNAD G.U.G.U.
TEIKNAD G.U.G.U.
YFIRFARIÐ

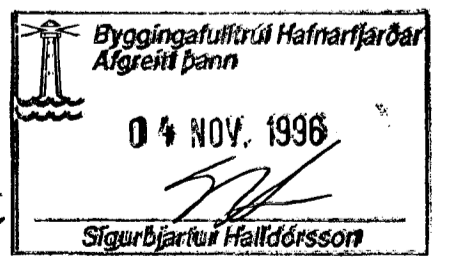

TEKNIÞJÓNUSTA
SIGURDAR ÞORLEIFSSONAR ehf

STRANDGÖTU 11 · 220 HAFNARFJÖRDUR · SÍMI 555 4255 · FAX 565 2875