




HÚS, ÁÐUR TEIKNAD AF KRISTJÁNI  
OLASVILI ARK.FAI 1. FEB. 1992.

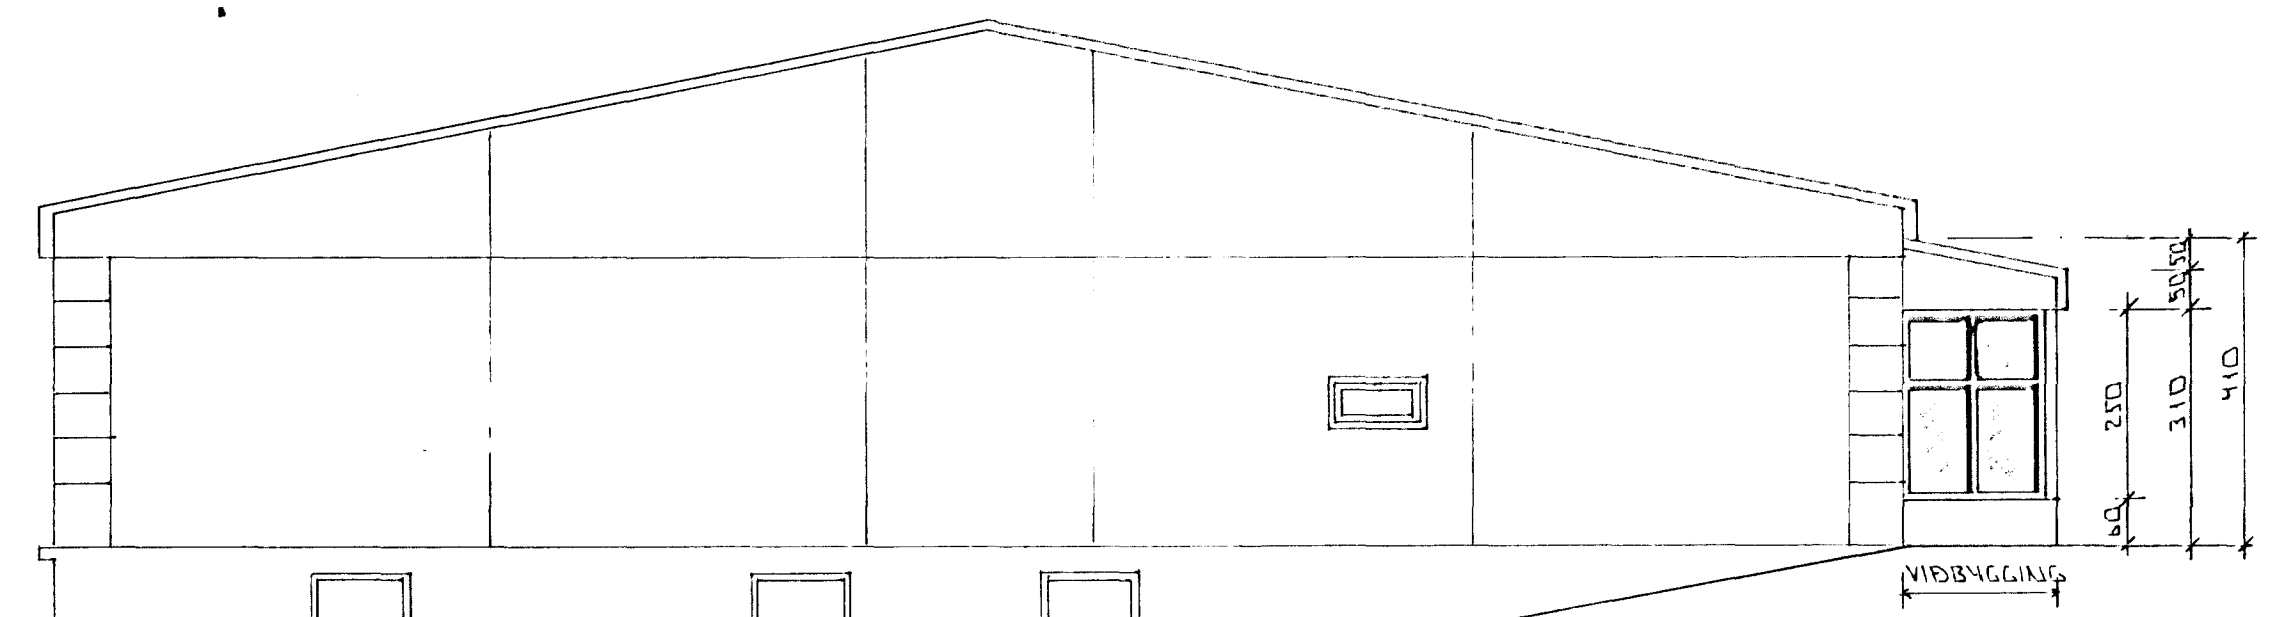

VESTUR

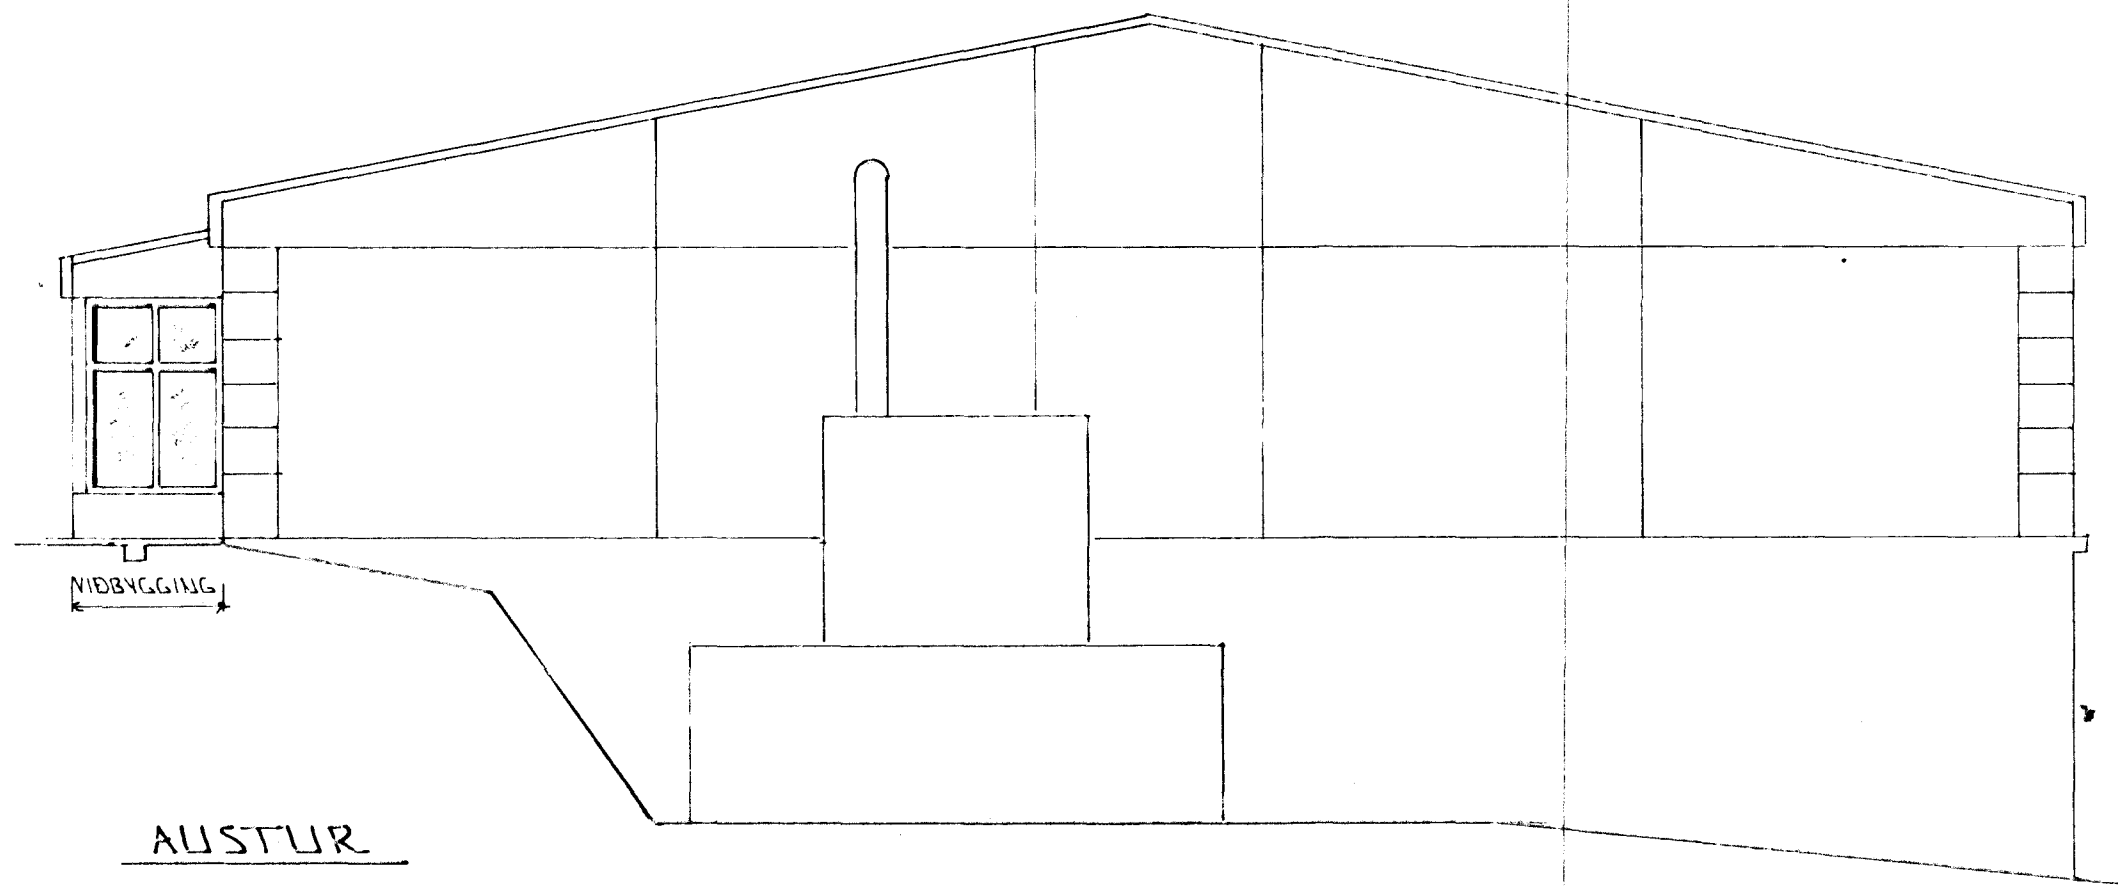

AUSTUR

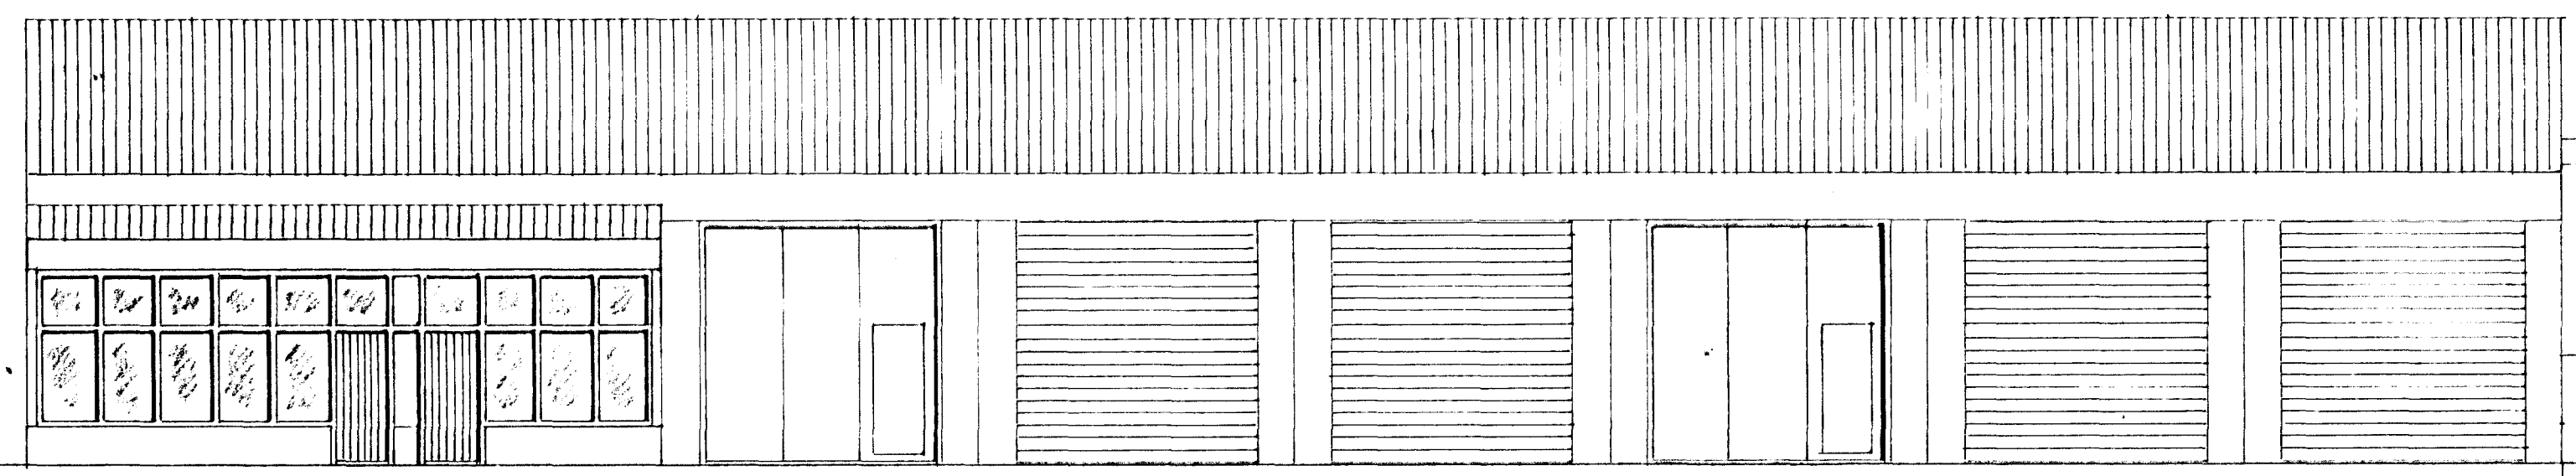

SUÐUR

BR:      DAGS.      EDLI BR.      SIGN

HVALEYRARBRAUT 39  
HAFNARFIRÐI

ÚTLIT

MKV 1:100  
DAGS. SEPT '91  
VERK NR. 9205  
TEIKN NR. 0-03  
HANNAD  
TEIKNAD  
YFIRFARID

**TEKNIÞJÓNUSTA**  
**SIÐURDAR ÞORLEIFSSONAR ehf.**

STRANDGÖTU 11 - 220 HAFNARFJÖRÐUR - Sími 555 4255 - FAX 56