



AFSTÖÐUMYND 1:500

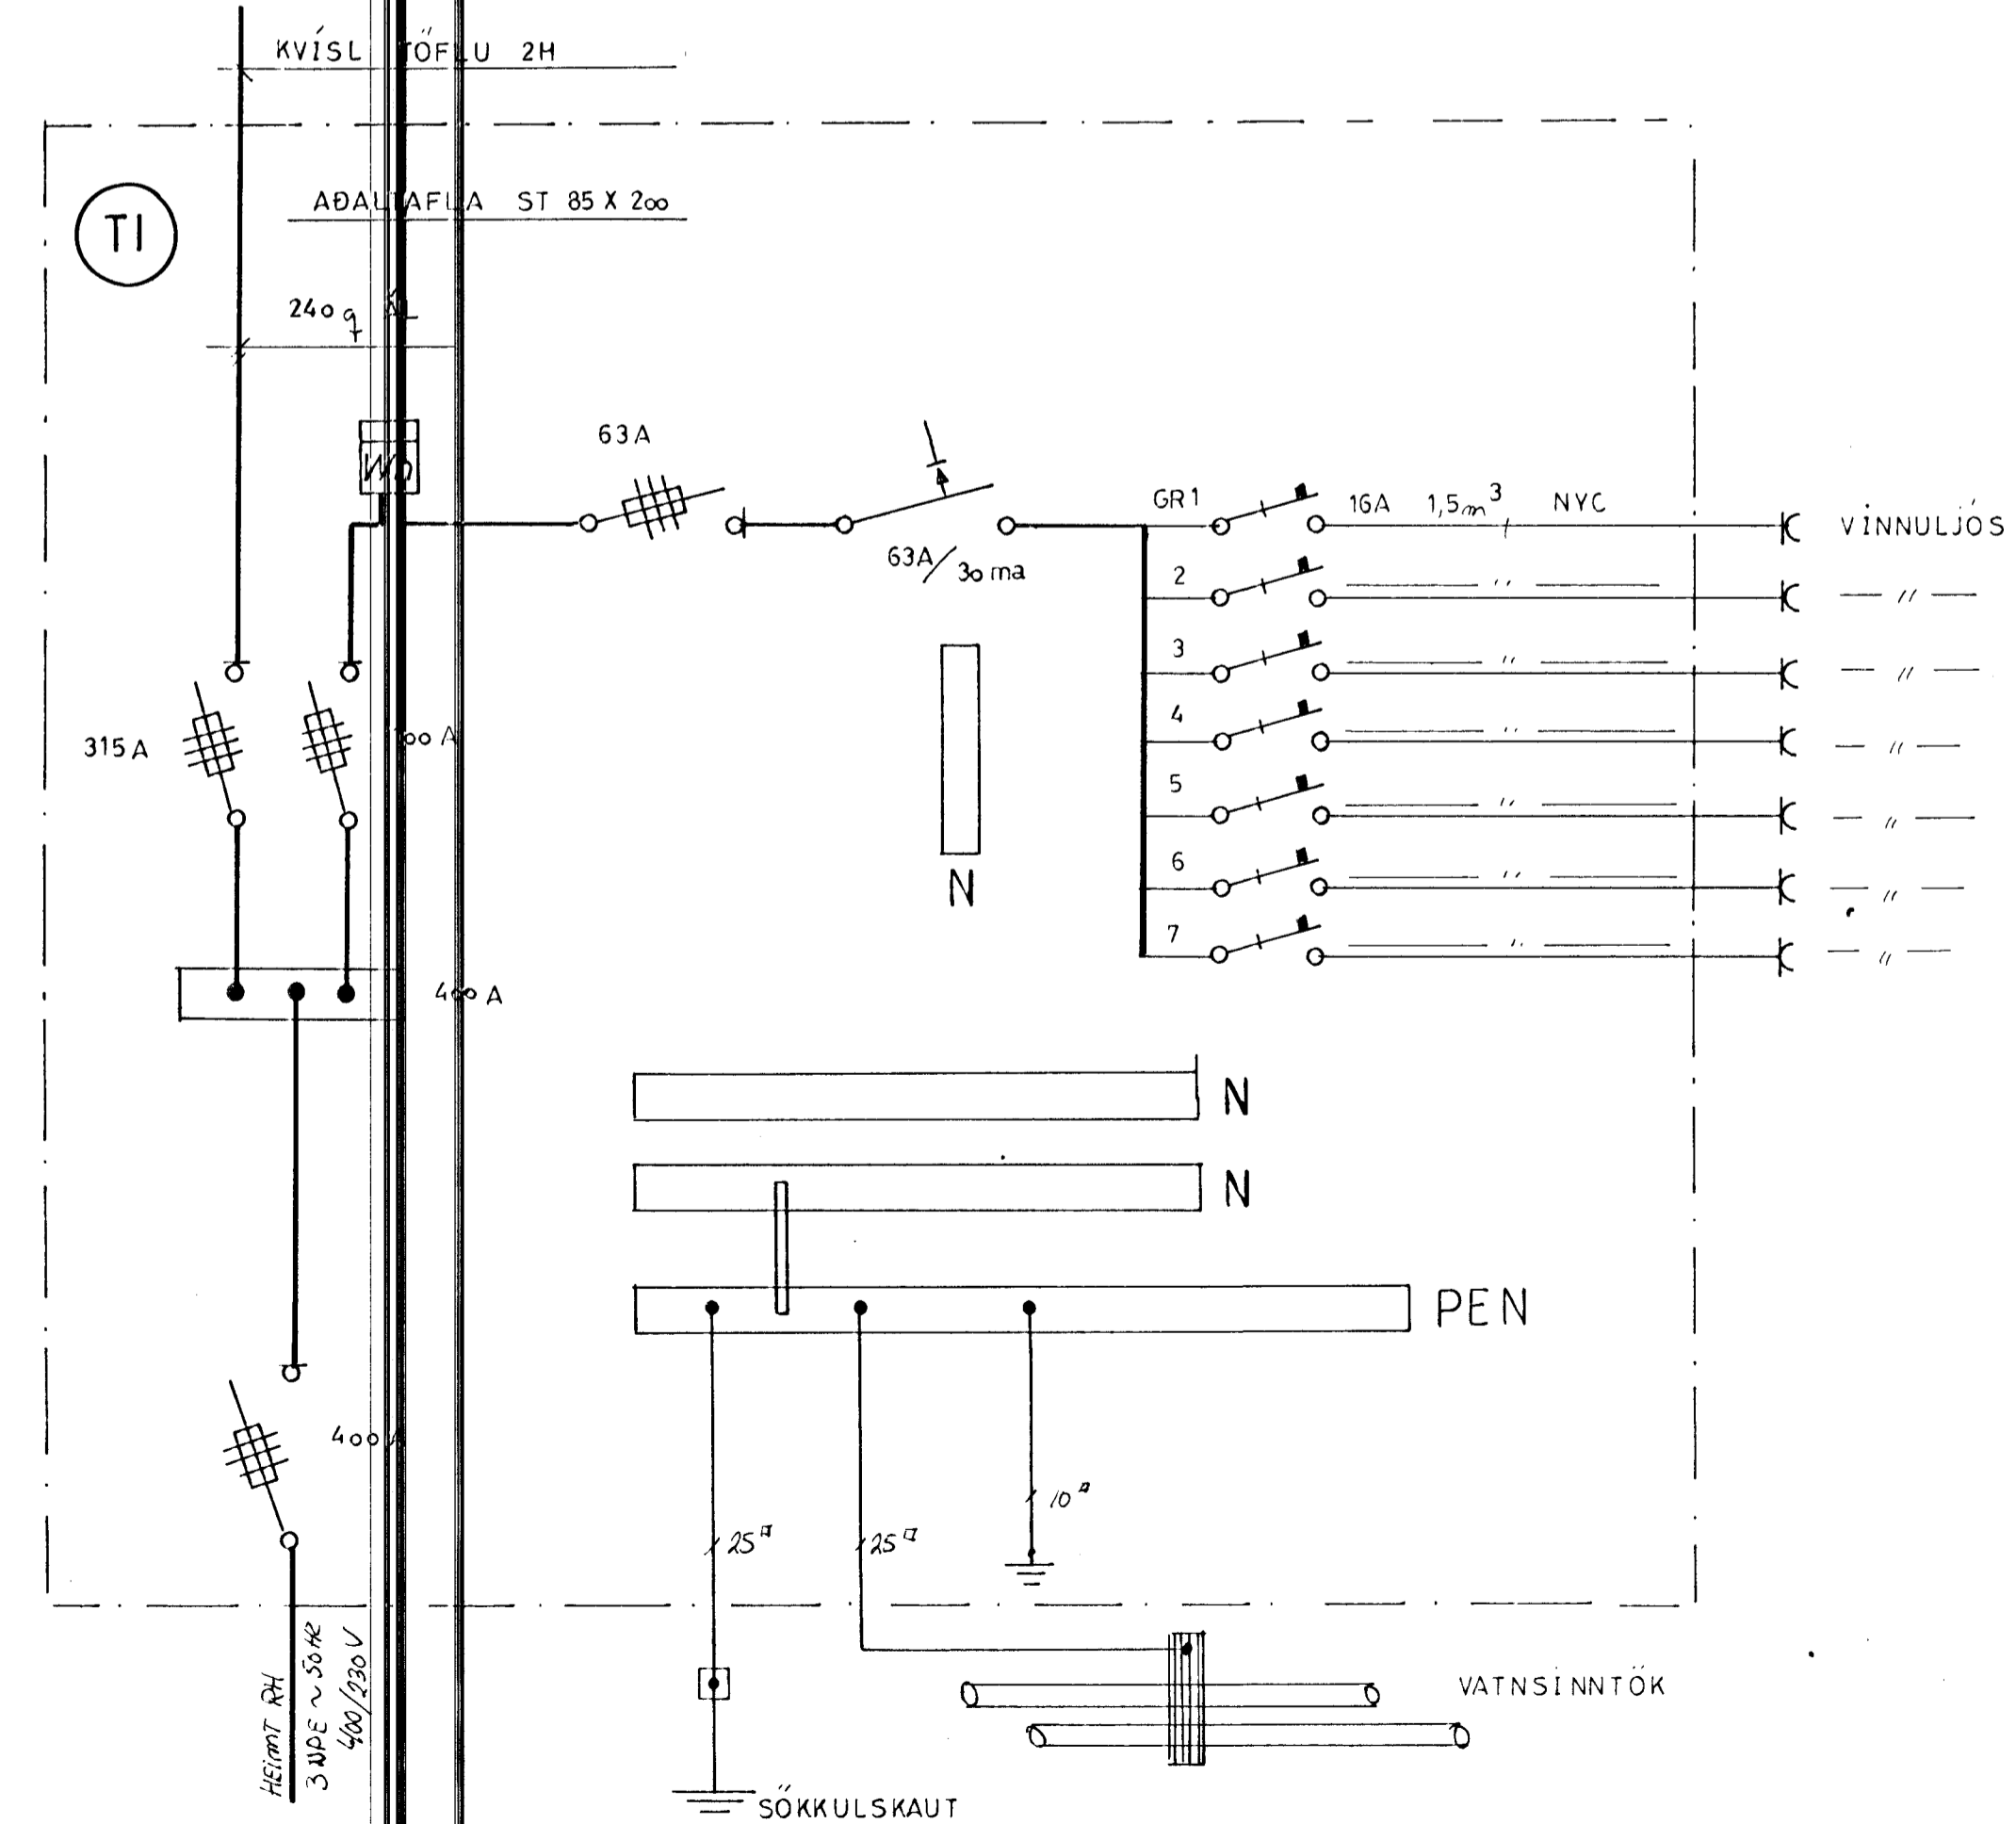

SNIÐMYND MÁL 1:100

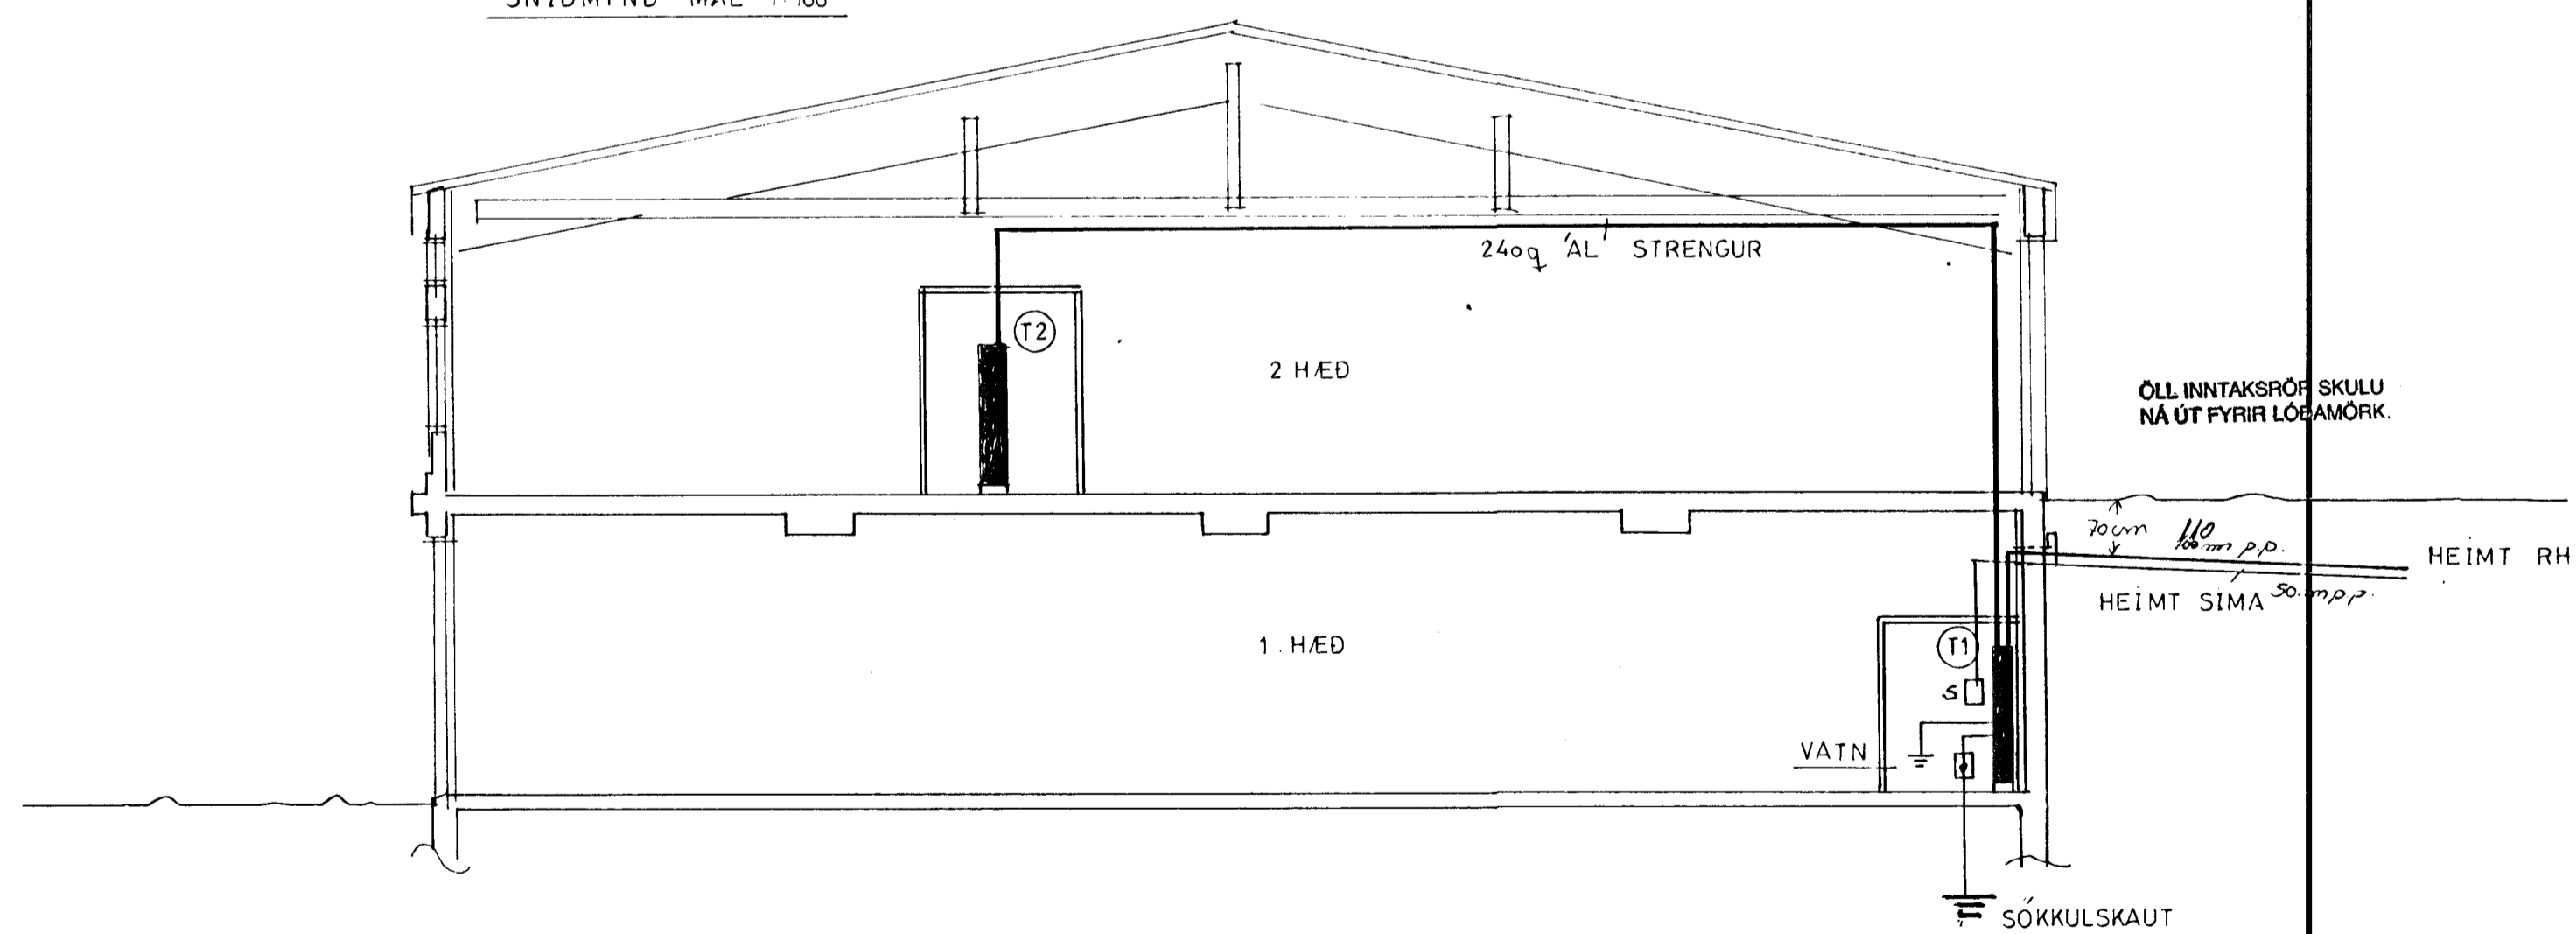

HVALEYRARBRAUT 39. HAFNARFJÖRÐUR		MÁL 1:200 1:500
<b>RAFLÓGN: HEIMTAUGARTEIKN.</b>		BLAD 2 AF 2
HELGI KR. EIRIKSSON RAFLAGNAHÖNNUN		DAGS 28/8/98
<i>Reykjavík Aust 1976 Skýla Lárus</i>		