



SNID AA 1:100

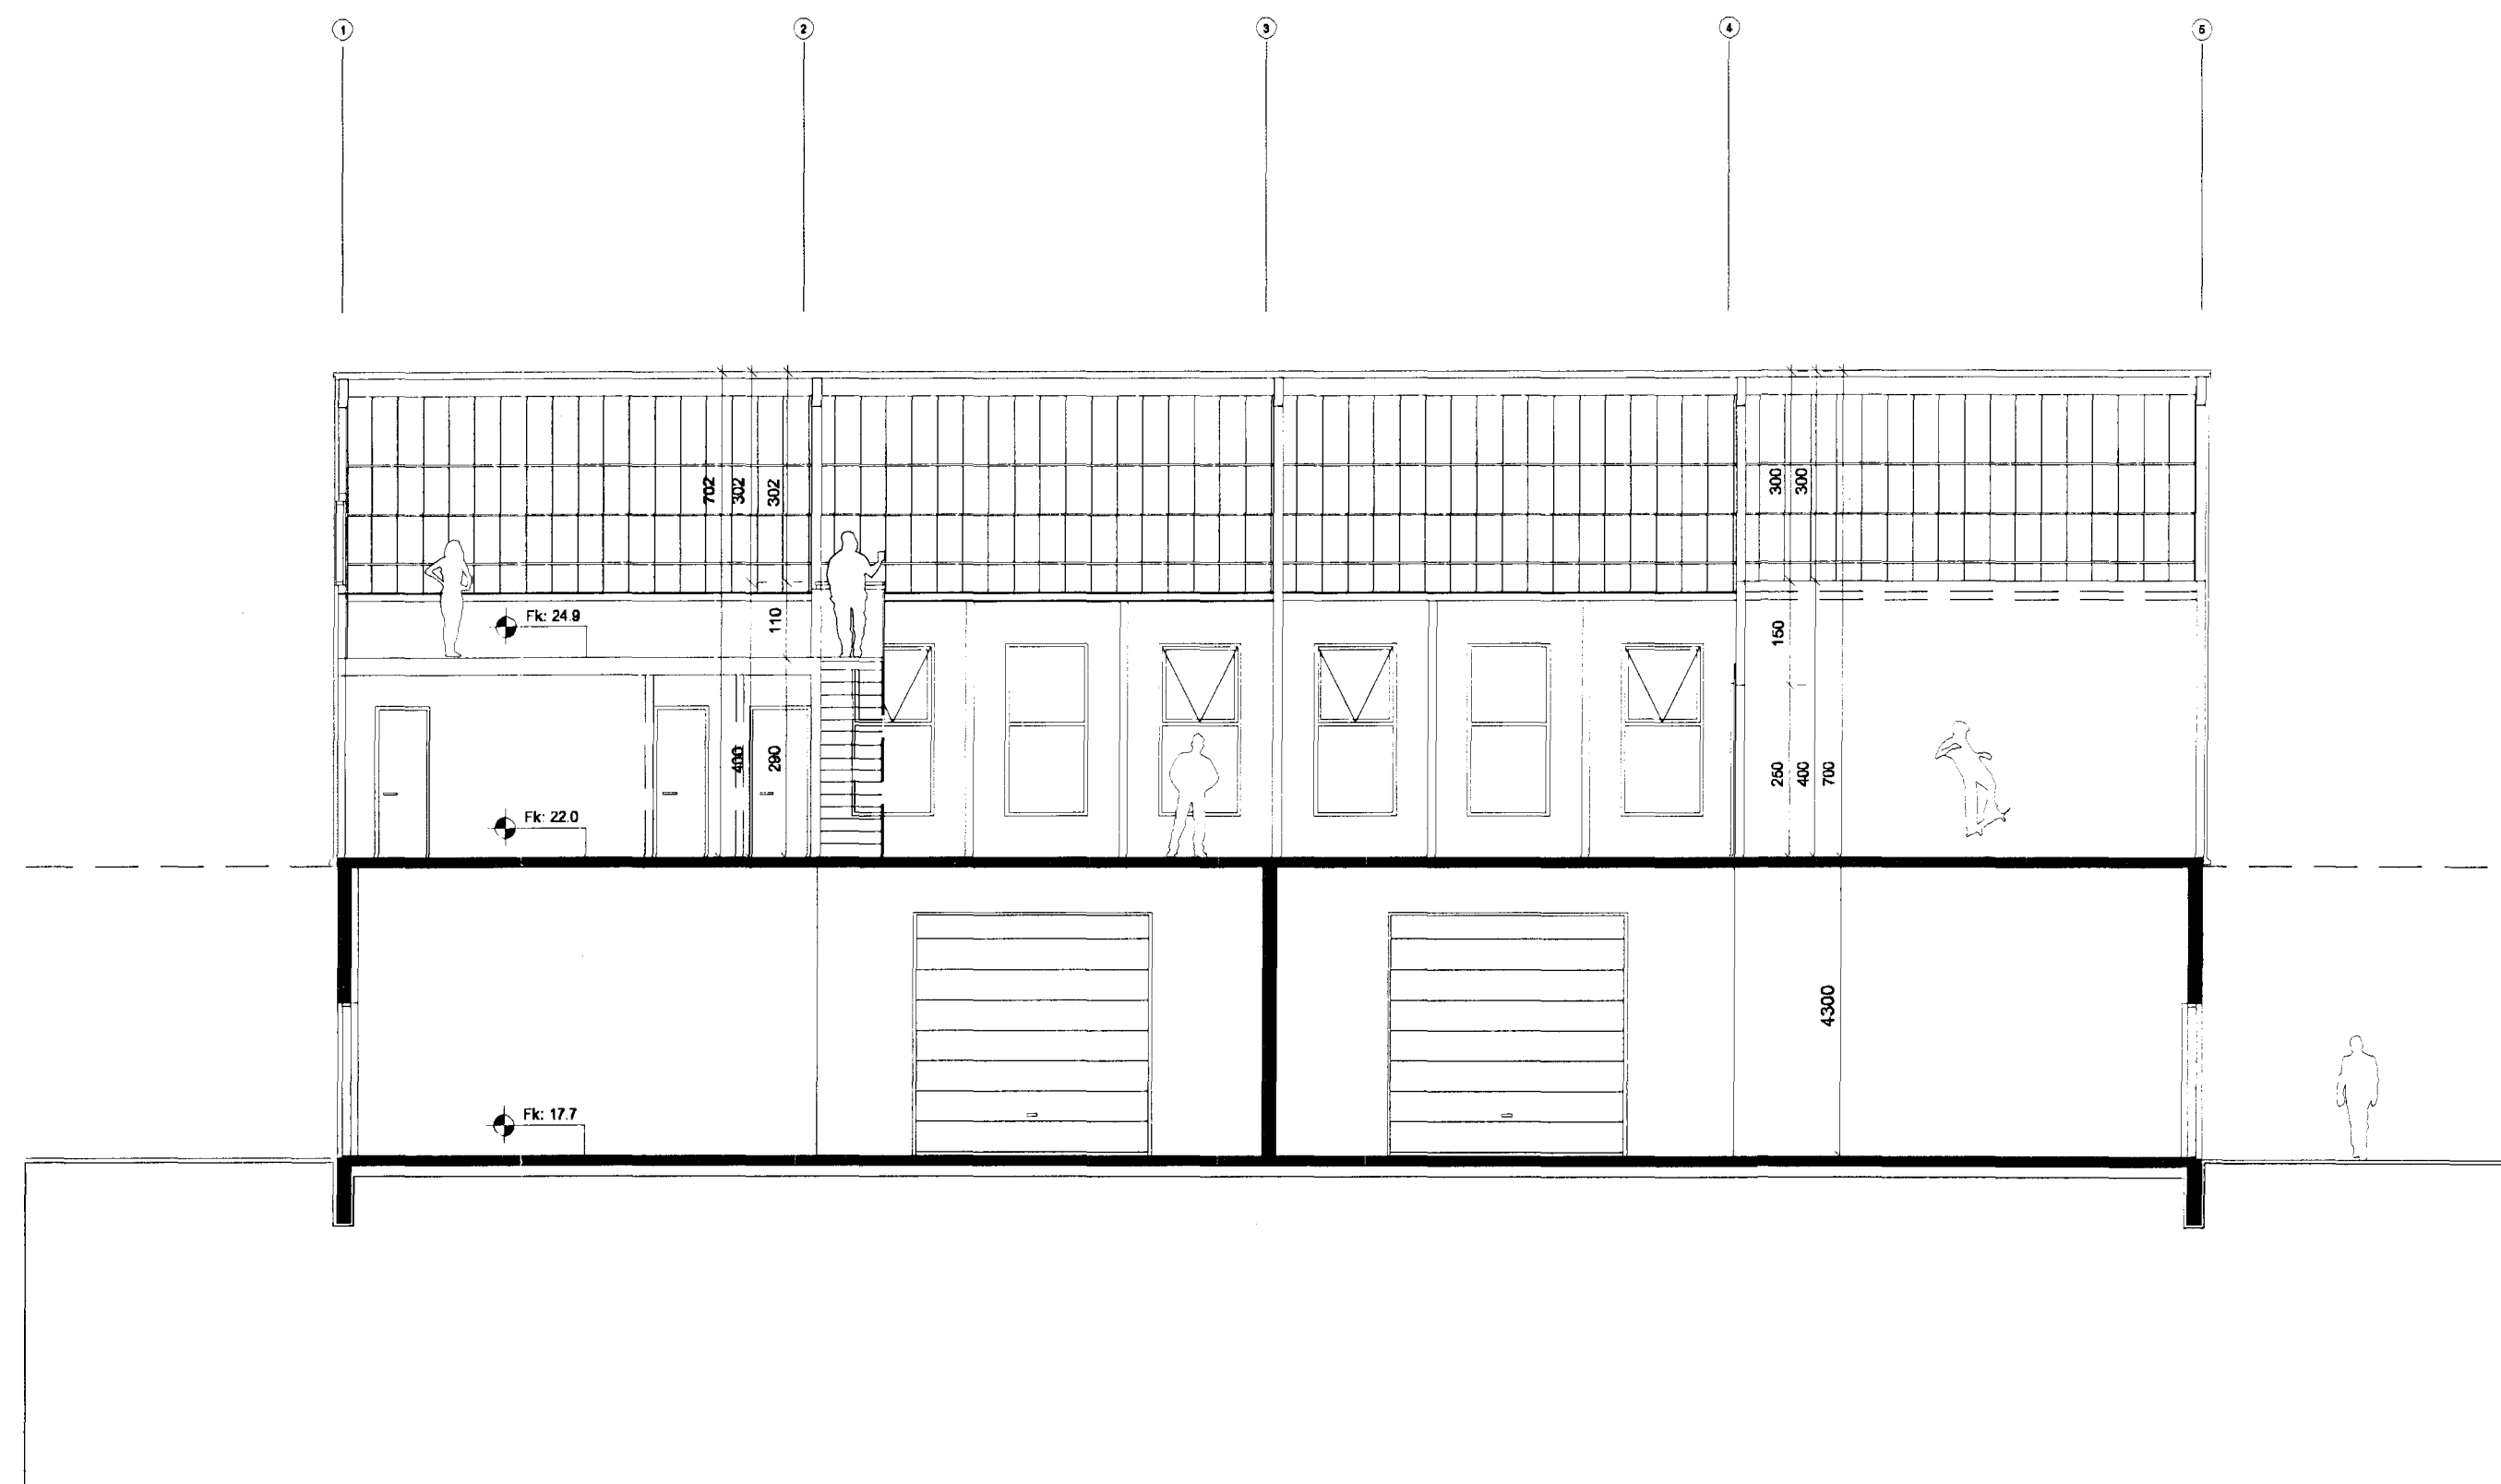

SNID CC 1:100

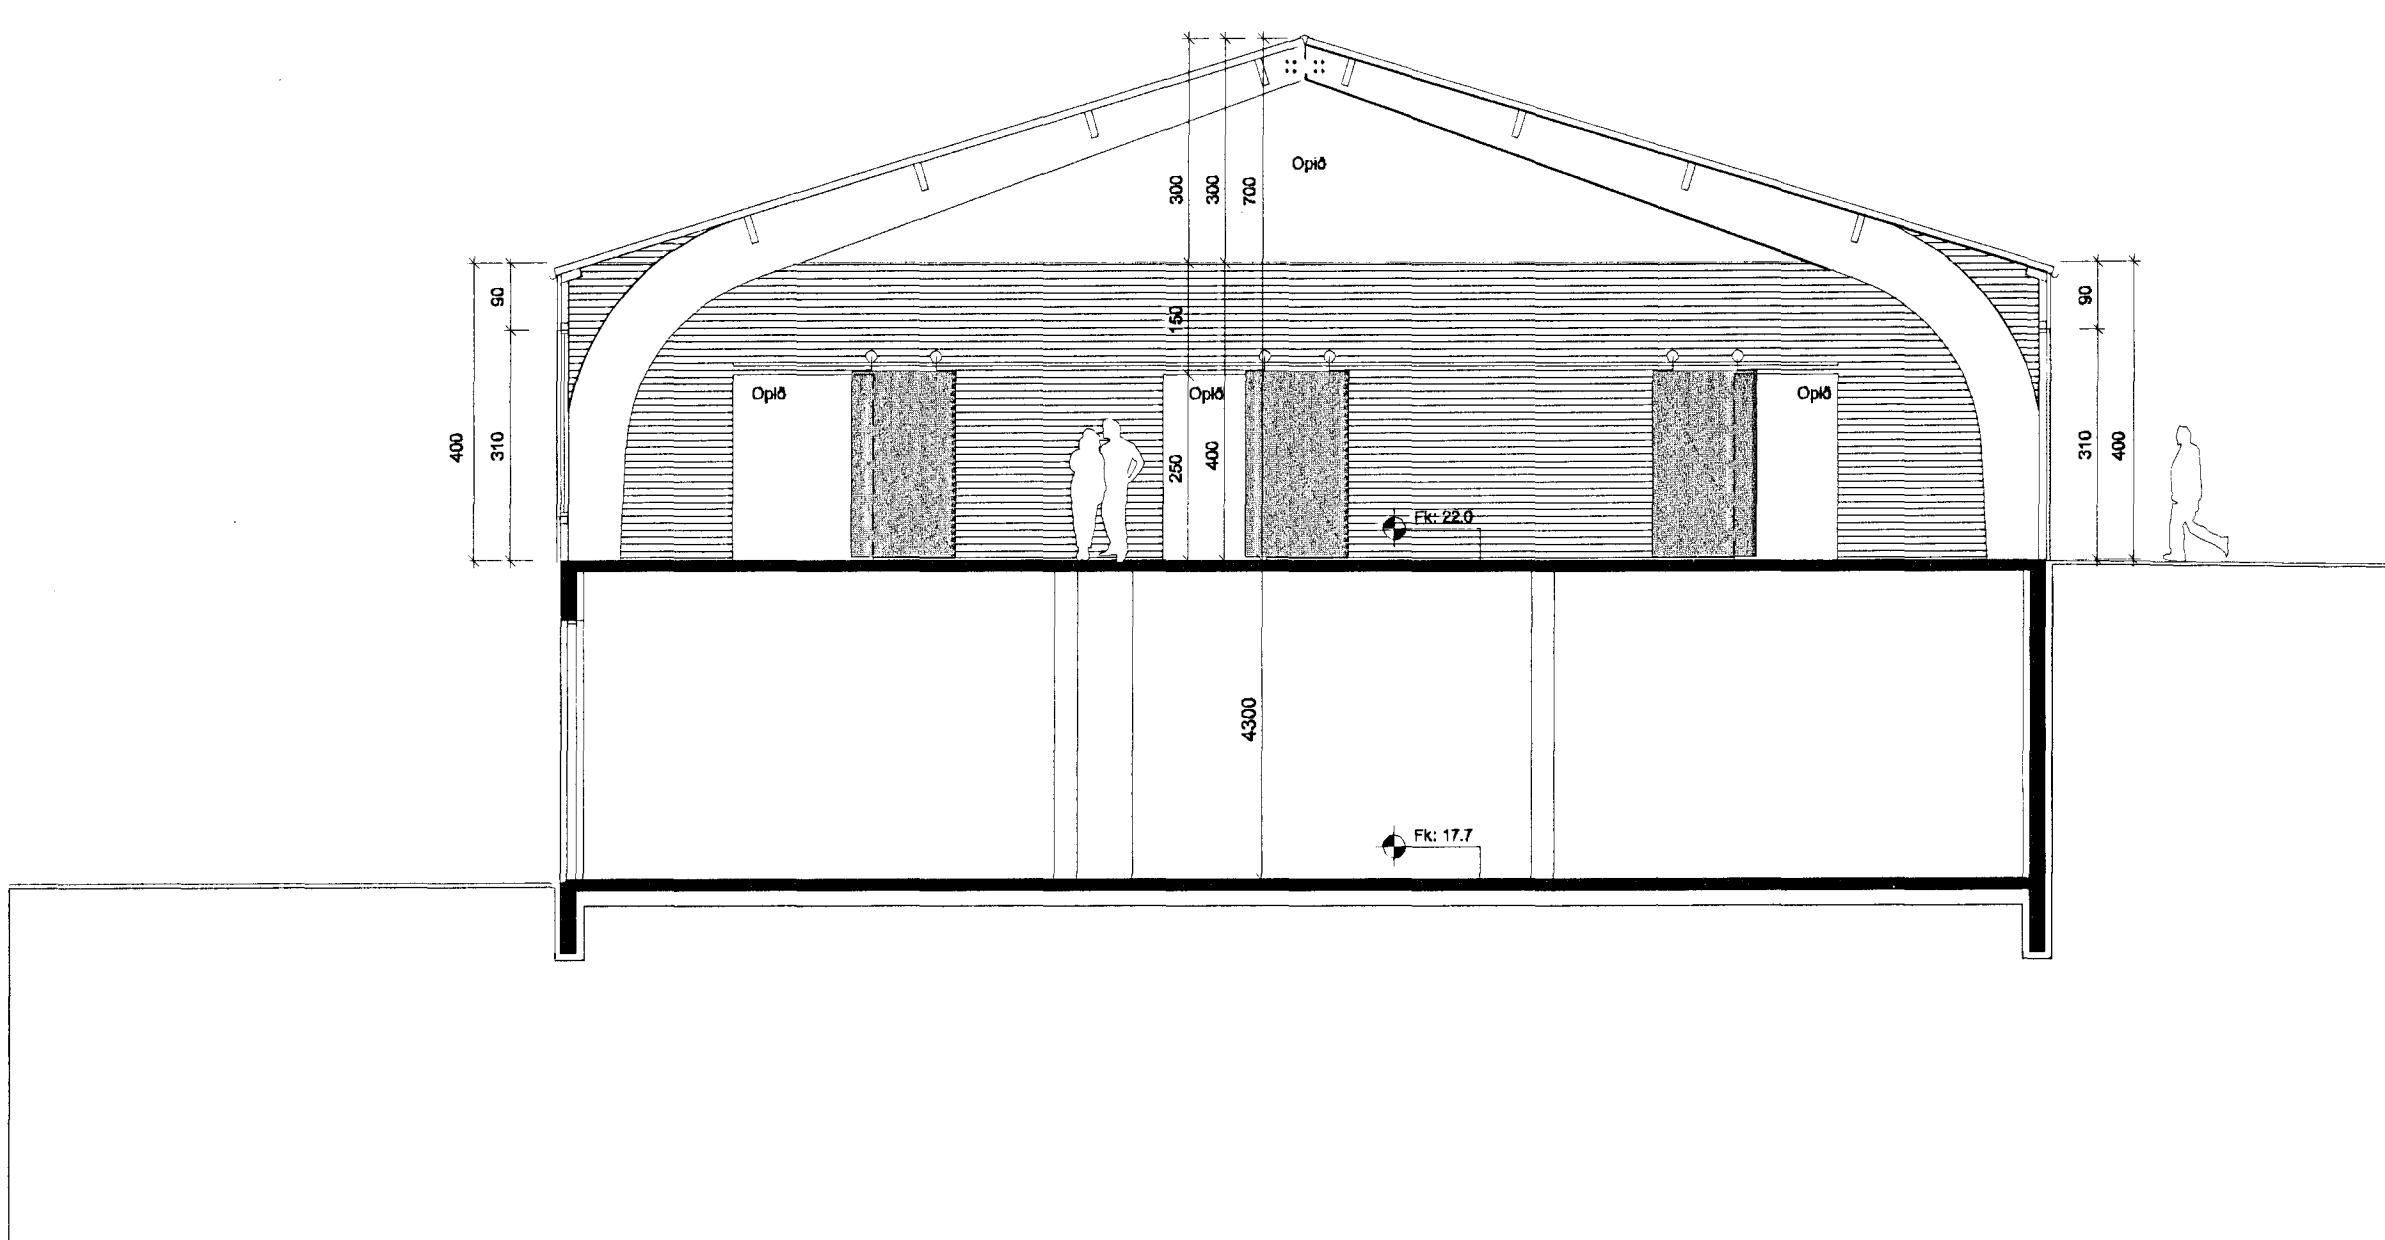

SNID BB 1:100

Skráningartafla: Hvaleyrarbraut 41		Skrásetjari: Baldur Ó. Svavarsson															
Landnúmer: 121124		Kennitala: 120357-5149															
Matslutanúmer: 01		Útgáfa: 4.01b															
		Dags: 15.1.2013															
Uppskipting og lýsing																	
D0	D1	D2	D3	D4	D5	D5M	D6	D7	D8	D9	D10a	D10b	D11	D12	D16	Reknlitla	D17
Lökun	Rými hæð=100	Nökun texti	Höfuð- flökun	Eignar- hald	Bötuflo- tur m ²	Milliflo- tur m ²	Stjór- m ²	Op m ²	Brúttuflo- tur m ²	Brúttuflo- tur sh < 1,8 m ²	Salarhæð m ²	Salarhæð max	Brúttó- rúmmál m ³	Nettóflo- tur m ²	Birt flata- mál m ²	Reknlitla skiptarúmmál m ³	Skipta- rúmmál m ³
Matsluti					1.091,0	140,0	4,5	0,0	1.231,0	41,0			5.428,2	1.156,8	1.190,0		4.453,444
Botn													108,0				
	01	1. hæð			540,0	0,0	0,0	0,0	540,0	0,0			2.322,0	505,2	540,0		
A	0101	Iónaður	N	0101	218,0	0,0	0,0	0,0	218,0	0,0	4,30	4,30	937,4	205,8	218,0	4,30	884,940
A	0102	Iónaður	N	0102	218,0	0,0	0,0	0,0	218,0	0,0	4,30	4,30	937,4	205,8	218,0	4,30	884,940
A	0103	Starfsmannaóst.	N	0101	52,0	0,0	0,0	0,0	52,0	0,0	4,30	4,30	223,6	46,8	52,0	4,30	201,240
A	0104	Starfsmannaóst.	N	0102	52,0	0,0	0,0	0,0	52,0	0,0	4,30	4,30	223,6	46,8	52,0	4,30	201,240
	02	2. hæð			551,0	140,0	4,5	0,0	691,0	41,0			2.998,2	651,6	650,0		
A	0201	Likamsækt/afrg.	N	0201	463,0	0,0	4,5	0,0	463,0	0,0	2,90	7,00	2.242,6	397,8	463,0	4,84	1.924,384
A	0202	Búnherb./sturtur	N	0201	88,0	0,0	0,0	0,0	88,0	0,0	2,90	2,90	755,6	123,0	88,0	2,90	356,700
A	0203	Likamsækt/loft	N	0201	0,0	140,0	0,0	0,0	140,0	41,0	1,10	4,10	0,0	131,0	99,0		
Athugasemdir				Eignum 0101 og 0102 fylgir aðkomuréttur að rafnagns- og hitaveitunntaki vegna viðhalds og þjónustu.													
Sameignir sumra																	
Eignarhald																	
	Eignar- hald	Nökun texti	Birt flata- mál m ²	Skipta- rúmmál m ³	Séregn m ²	Séregn og sameign m ²											
	0101	Iónaður	270,0	1.086,180	1.086,180												
	0102	Iónaður	270,0	1.086,180	1.086,180												
	0201	Likamsækt/afrg.	650,0	2.281,1	2.281,084												
	Alla		1.190,0	4.453,444	4.453,444												

SKRÁNINGARTAFLA

C:
 B:
 A:
 BREYTINGAR: _____ DAGS: _____

ADALUPPDRATTUR

HVALEYRARBRAUT 41, HAFNARFIRÐI

VERK: HVAL 1239
 KVARDI: 1:100
 DAGS: 31.01.13
 TEIKN: BOS
 SKRÁNINGARTAFLA SKRÁ: Grunnur.dwg

ÚTI INNI

ARKITEKTAR

HINGHOLTSSTRÆTI 27 101 REYKJAVÍK
 Símar 552 7000 & 552 7001 FAX 552 7001
 NETFANG: u@innir.is
 VEFANG: www.innir.is
 BALDUR Ó. SVAVARSSON ARKITEKTAR FAI
 120357-5149
 JÓN ÞÓR ÞORVALDSSON ARKITEKTAR FAI
 021258-7519