



HVALEYRARBRAUT 4-6 4. AF

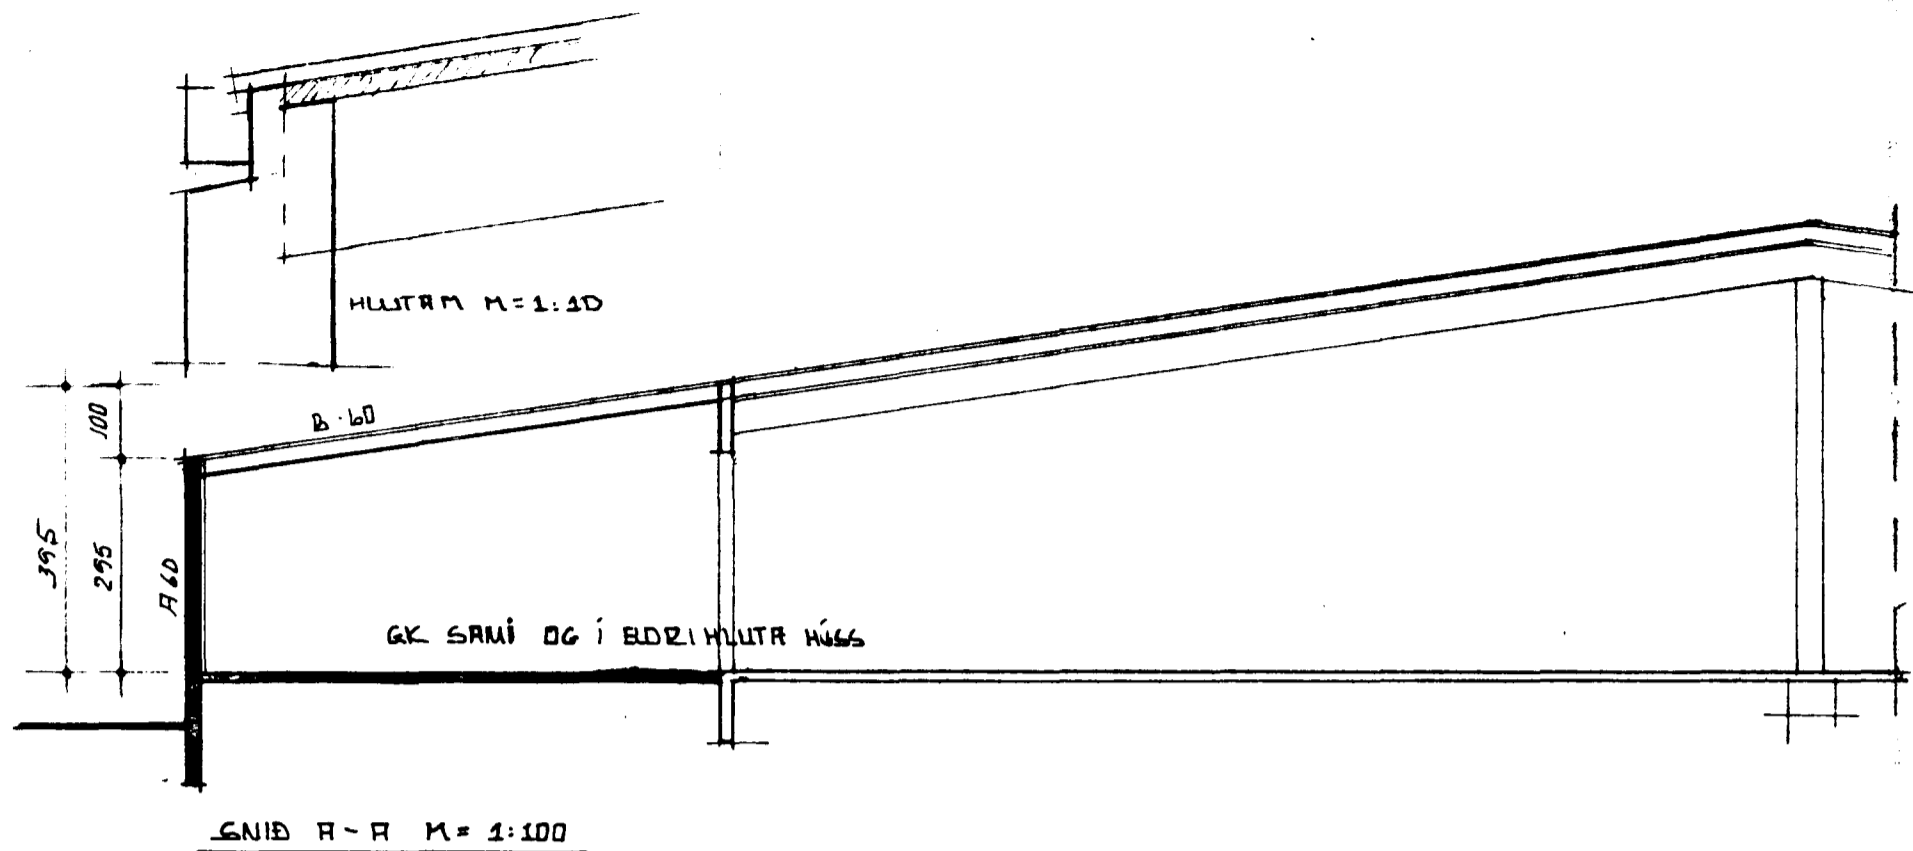


SKÝRINGAR  
 HUS STROSTEYPT A HEFJ. HATT  
 DRK. SPEKJUR WAKA. PAKPRPI PAKSTRAL  
 KOLNIAETDUR SBR IST.  
 GLEDING A LDB SBR TEIKN ERM.  
 I ME 1:200 DAGS 1 JAN '91  
 STRAETIN SUINGUKEFLA OG SLÖKUTJODDA  
 I SAMRADI VIB SLÖKULSTODER  
 STAEZUR 113.9 M<sup>2</sup> 427 M<sup>3</sup>

Samþykkt á fundi bygginga-  
 ráðs p. 17.11.1991  
 BYGGINGAVALTRÚINN  
 I HAFNARFIRÐI


Áskild: STA B4 101

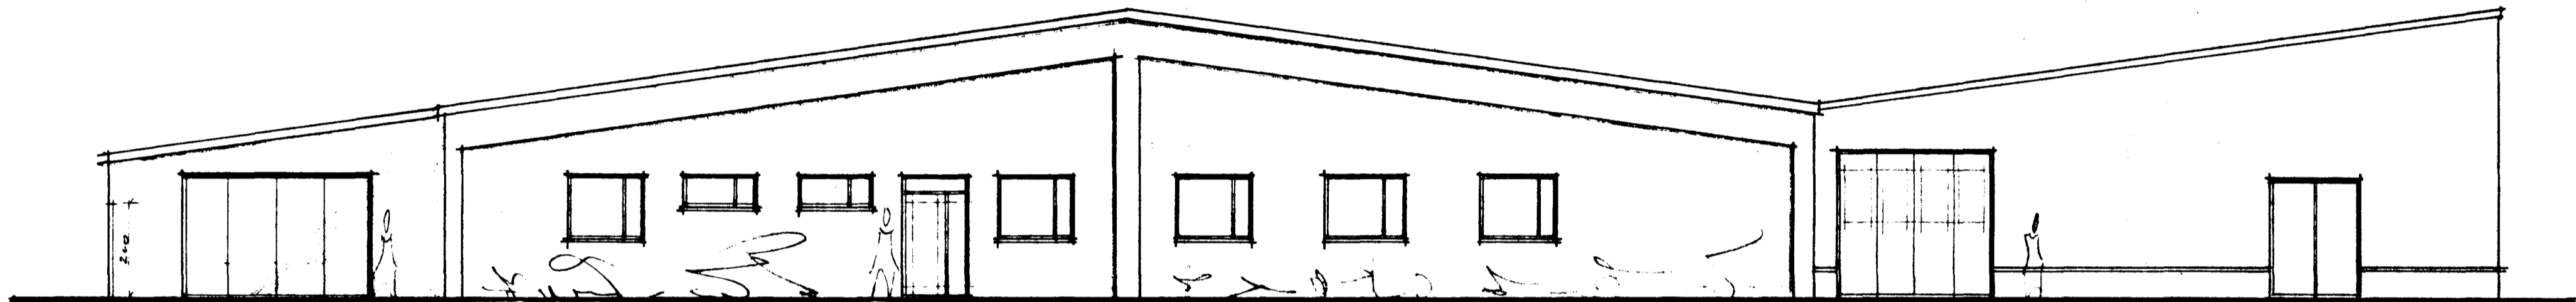

ÚTLIT SUÐUR M=1:100

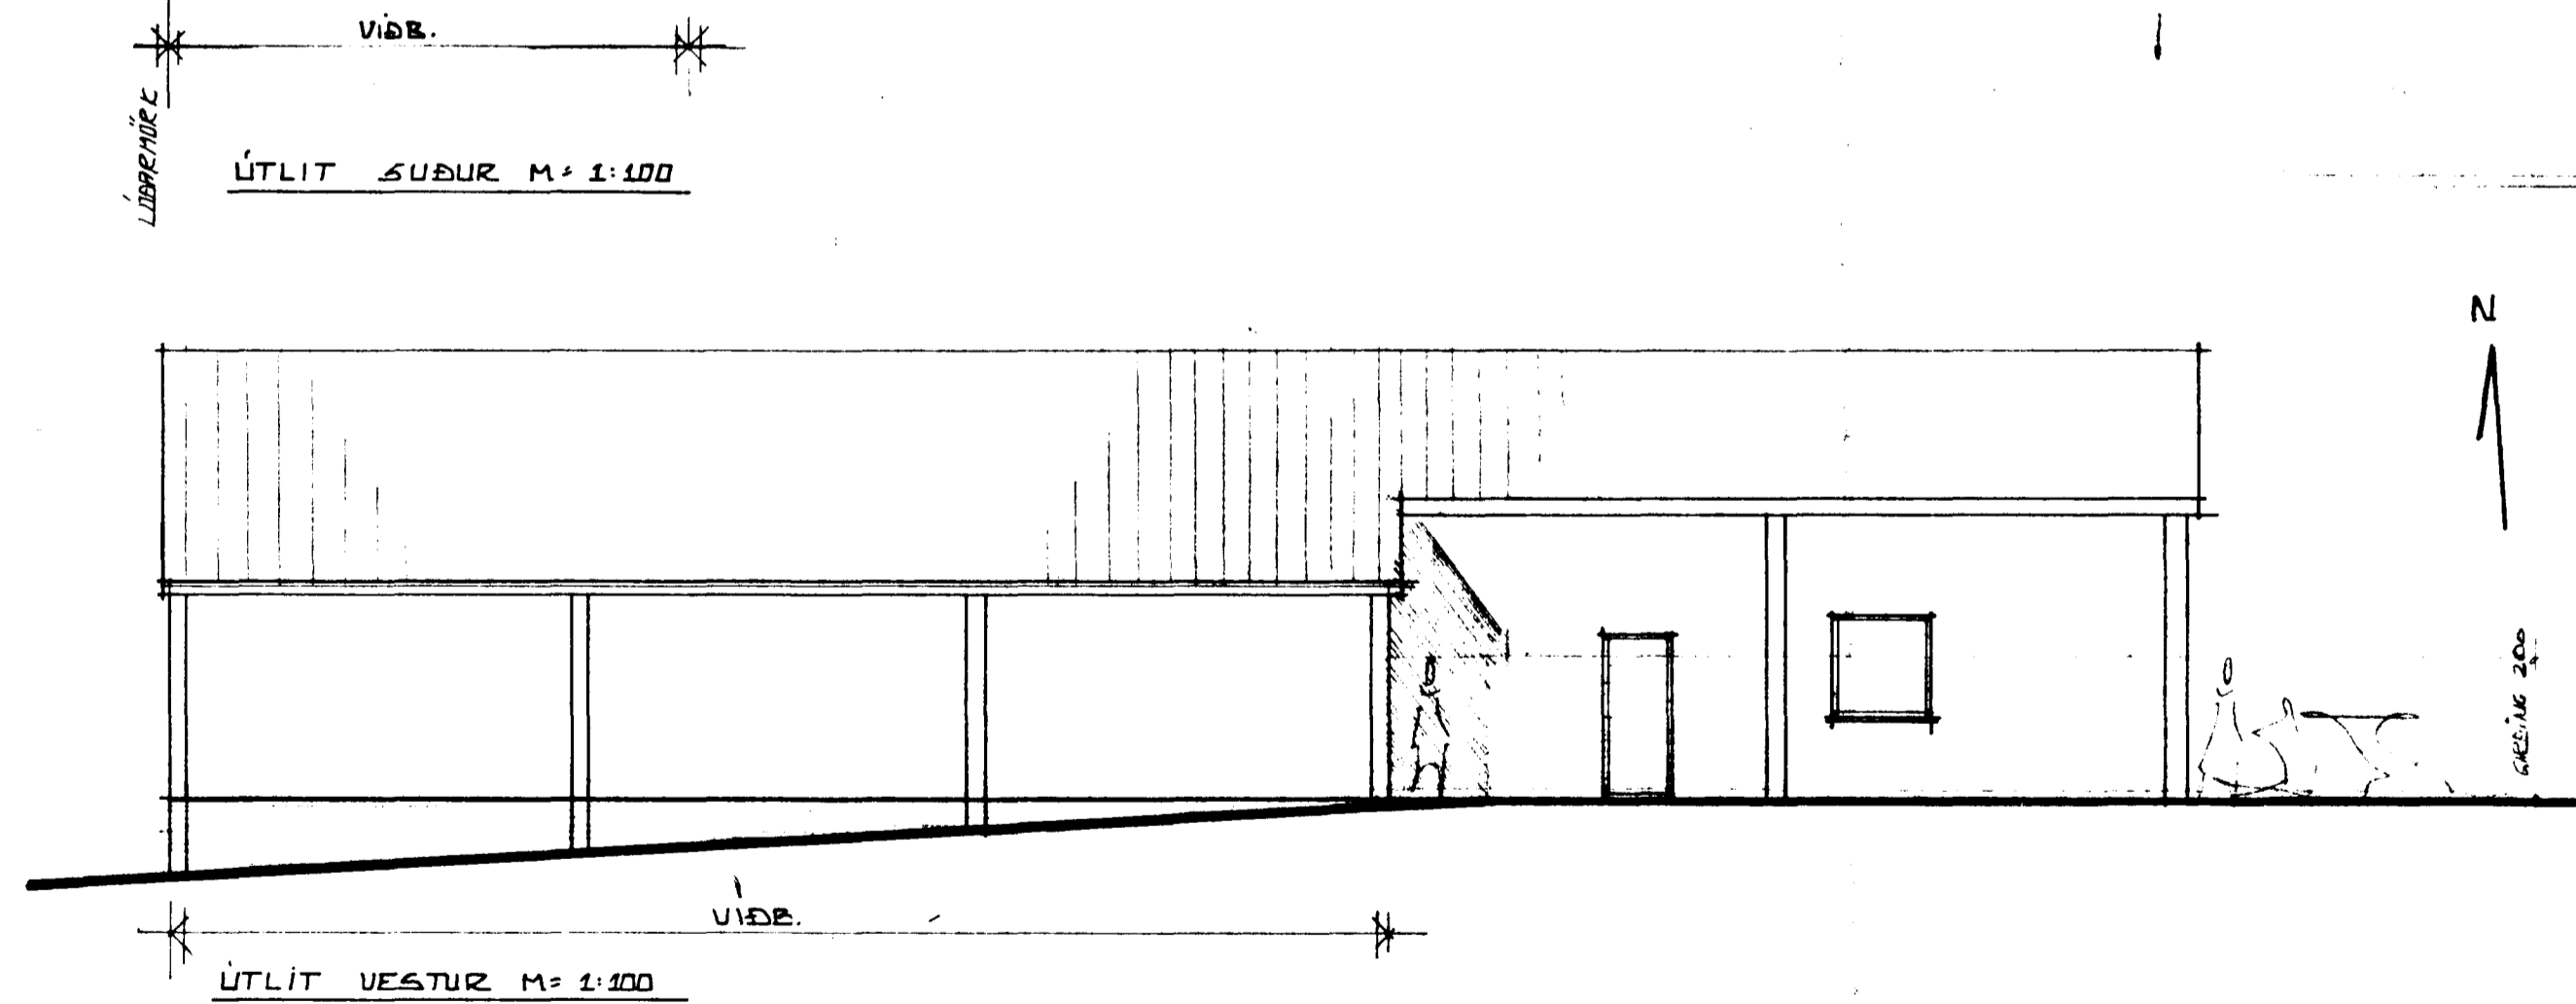


ÚTLIT VESTUR M=1:100

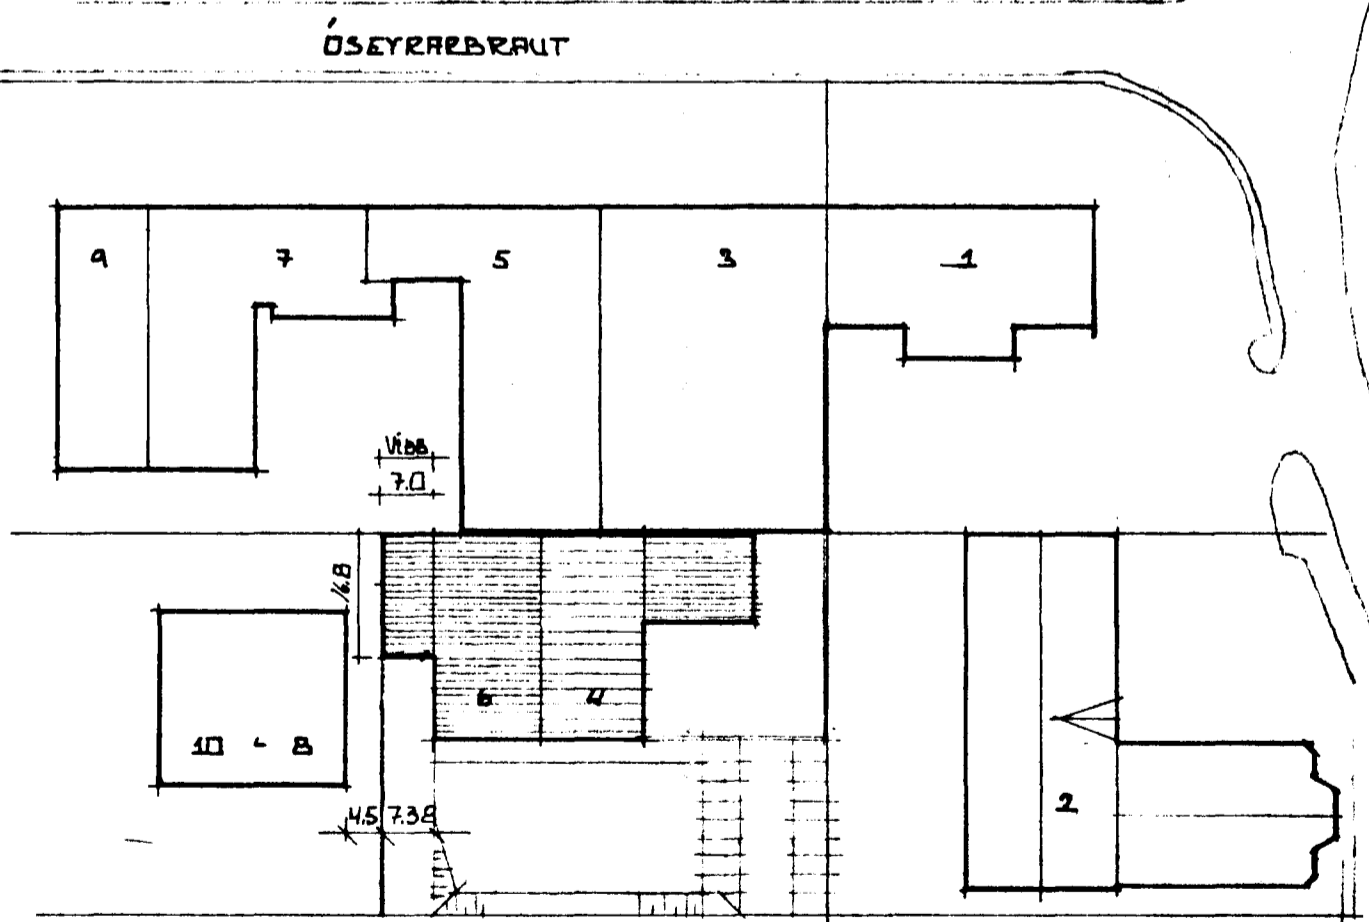

AFSTÖÐUMANN M=1:1000

HVALEYRARBRAUT 4-6

EFNI  
 ÚTLIT, SNID OG AFST.M 01 4 AF

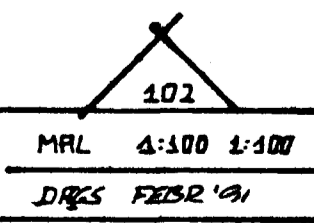

ERLENDUR Á. HJÁLMARSSON B.F. KLÉBBGI L S 53860