



HVALEYRABRAUT NR 4-6

Samþykkt á fundi byggingar-  
nefndar þ. 17. 4. 1991  
BYGGINGAVALTFRÓMNI  
I HAFNARFIRÐI

Áskild: SAMB  
BRUNAMIST. RUC. / HEINR. R. HAF

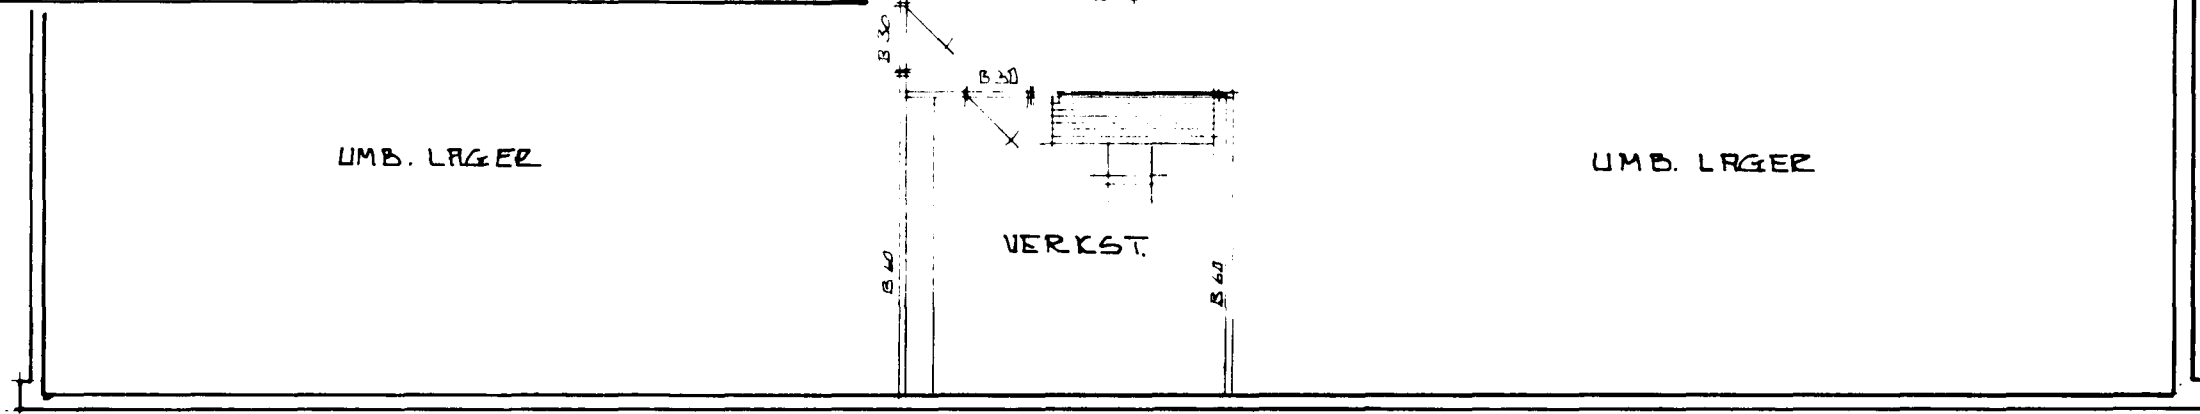

GRUNNMYND MILLILOFT

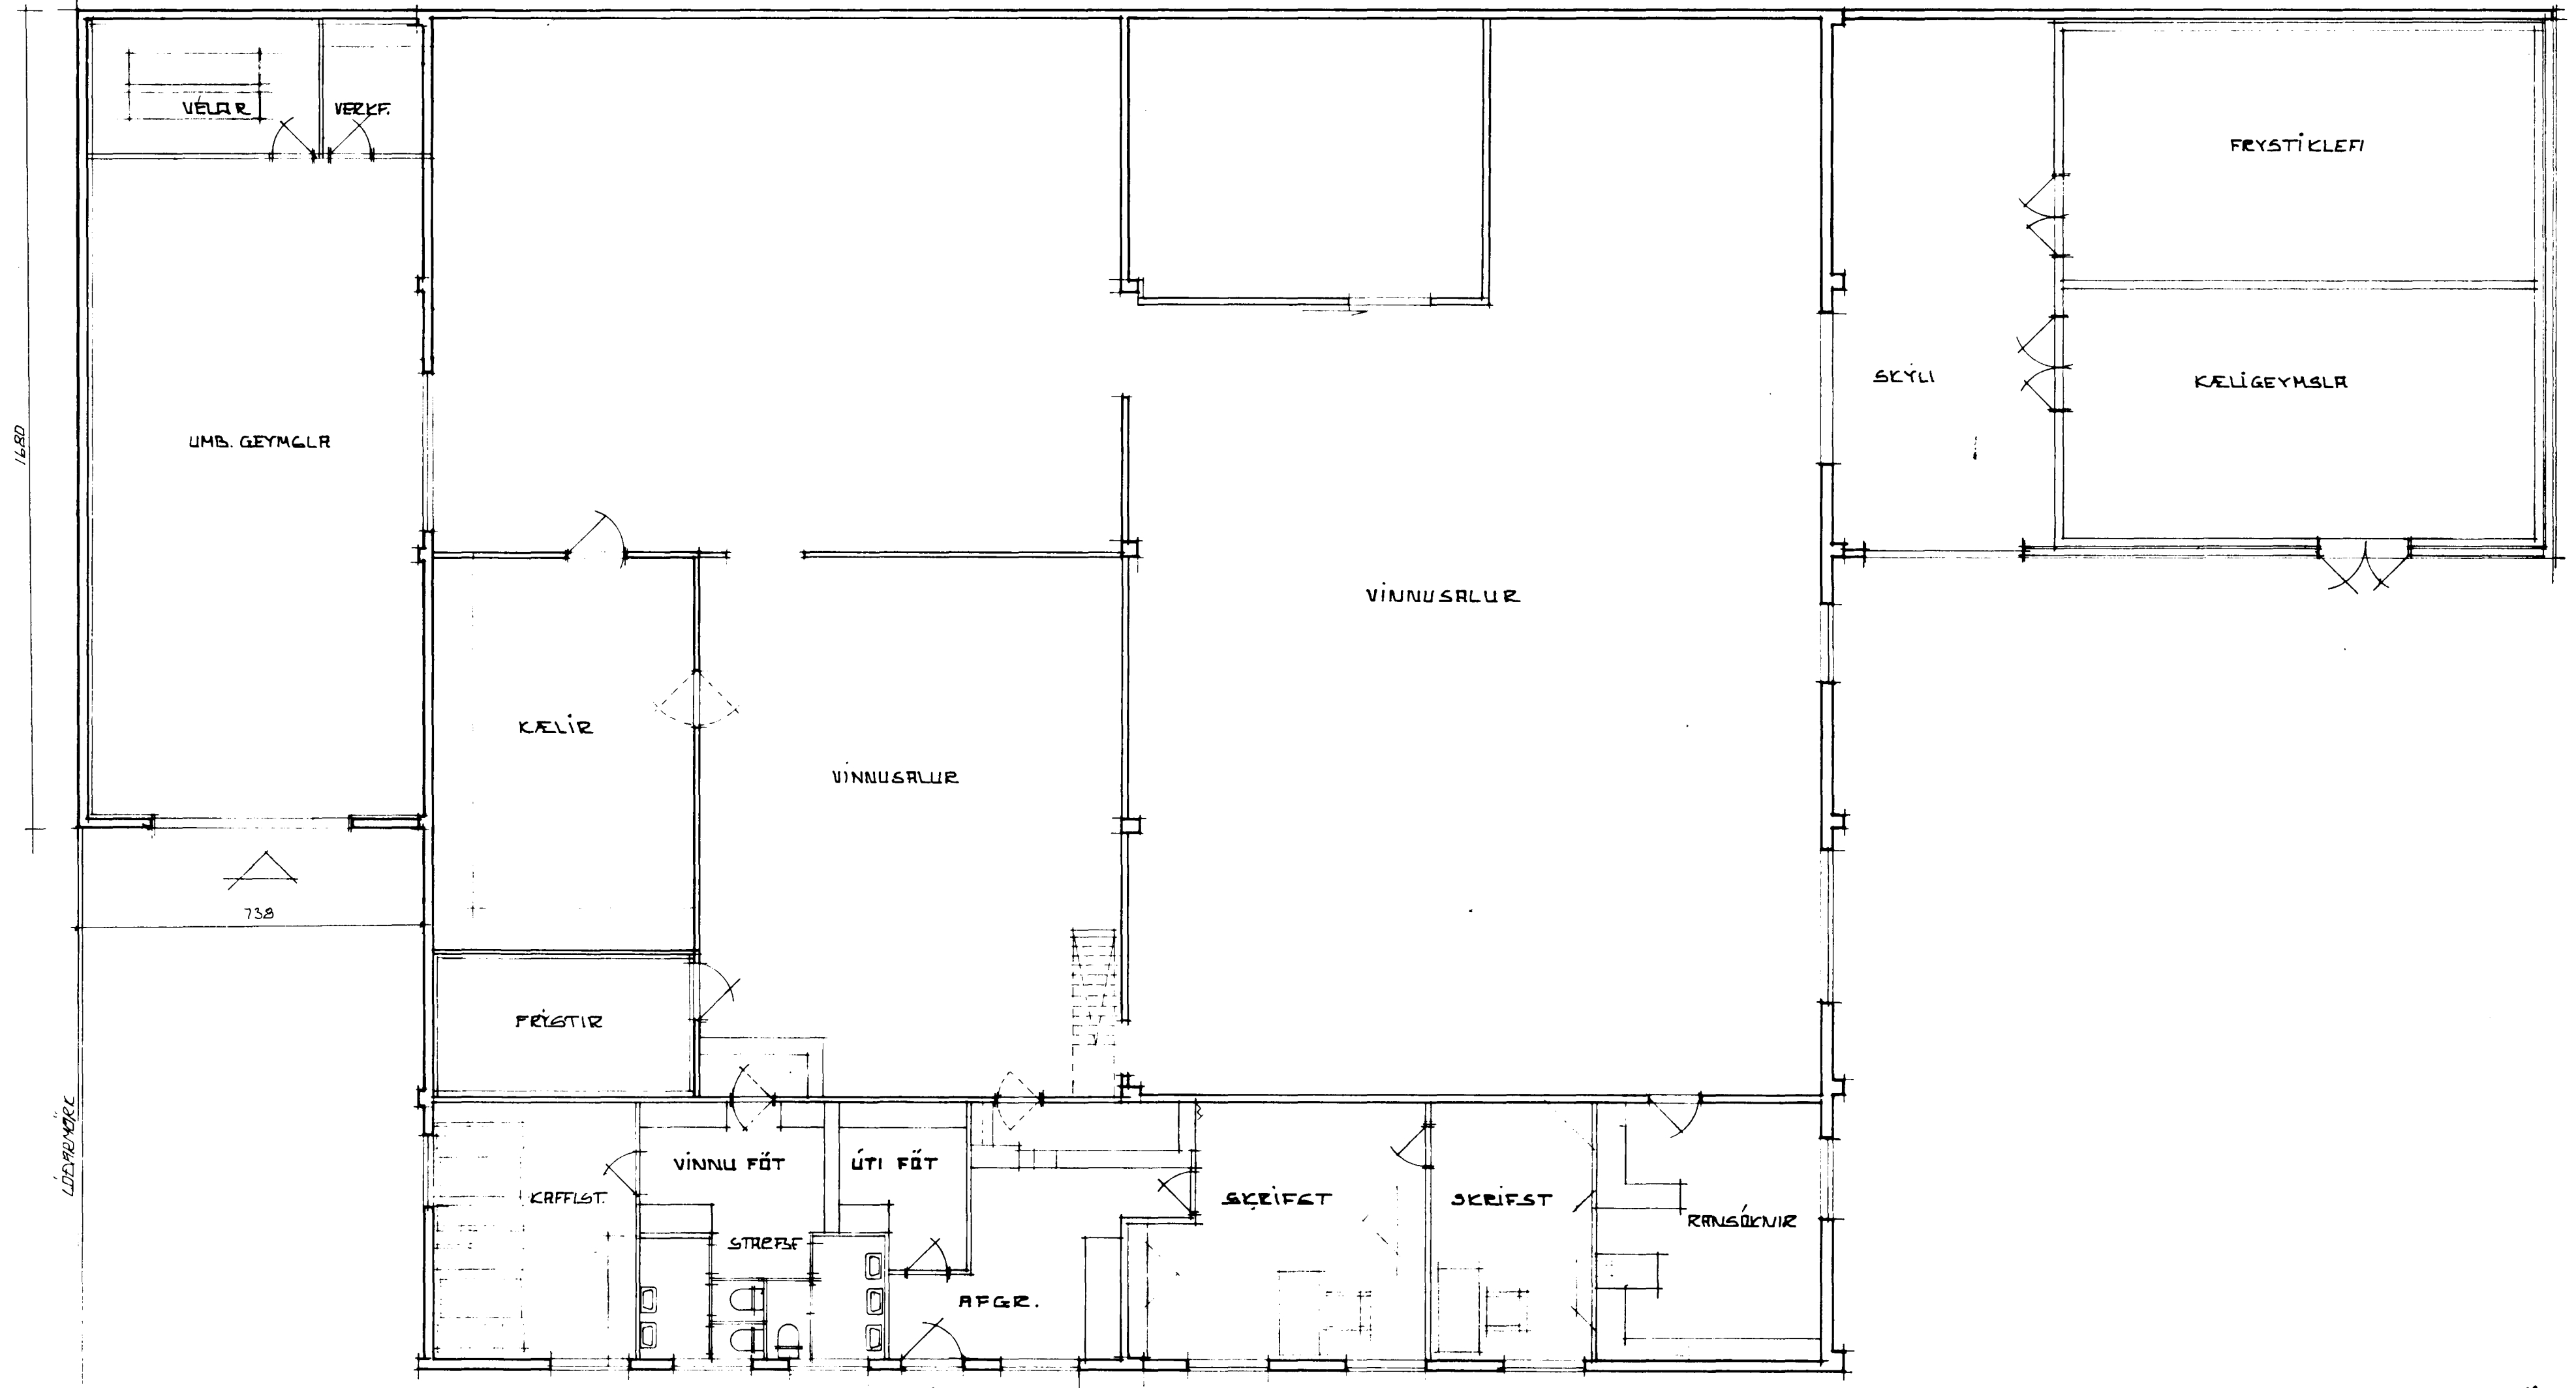

GRUNNMYND M=1:100

HVALEYRABRAUT 4-6

EFNI  
GRUNNMYND  
MÁL 1:100  
DAGS. JÚNÍ '91

*Erkeldur Á. Hjalmarsson*  
ERKELDUR Á. HJÁL MARSSON BFL KLÉBERGI 6 S 53260