
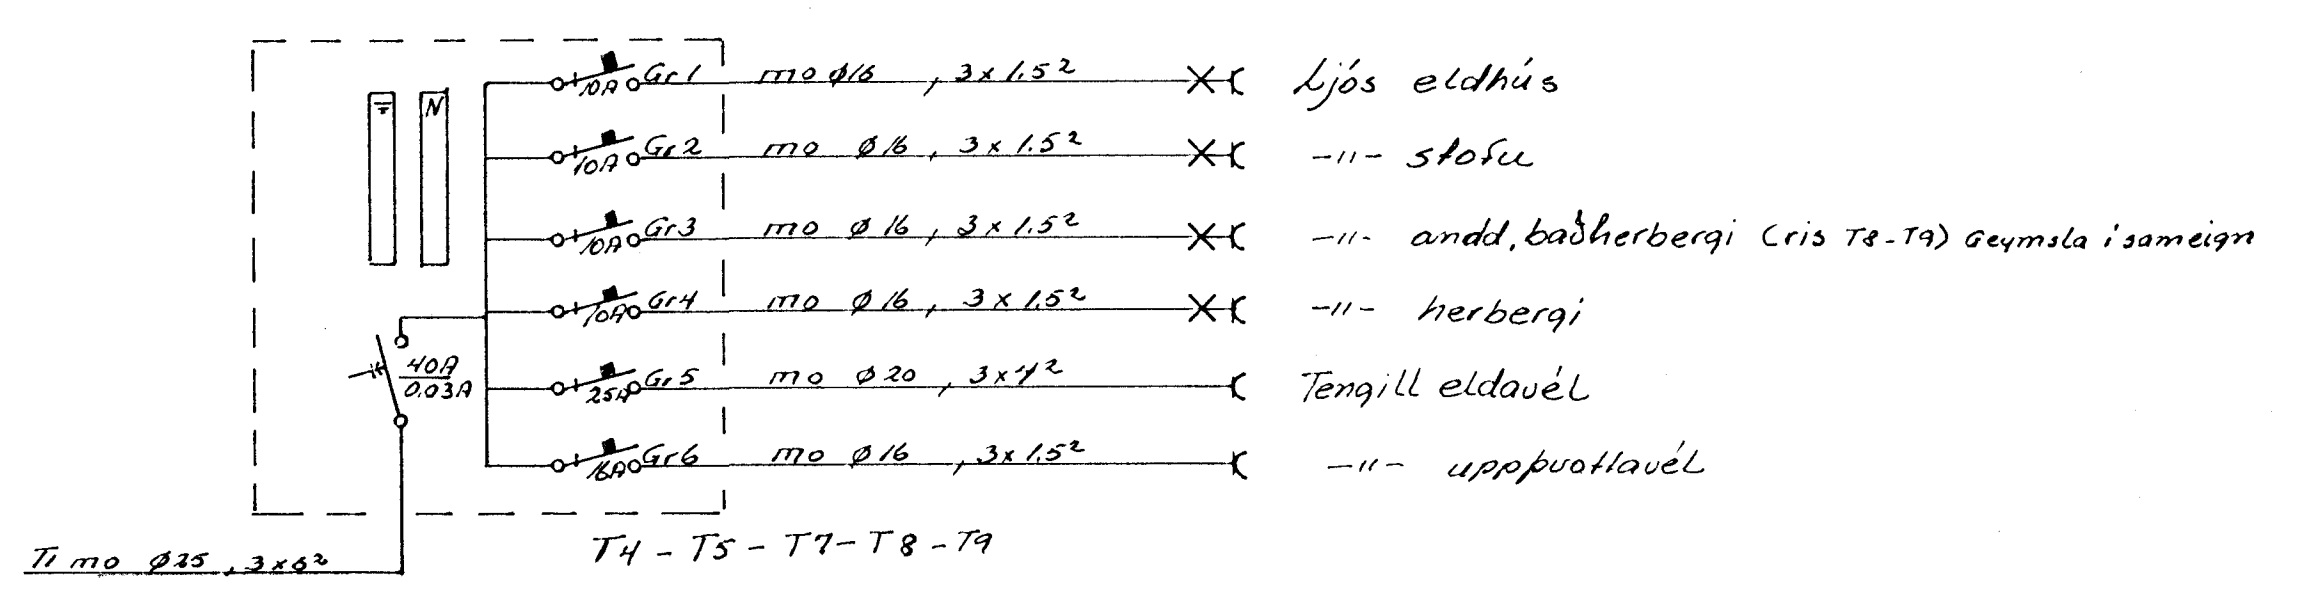
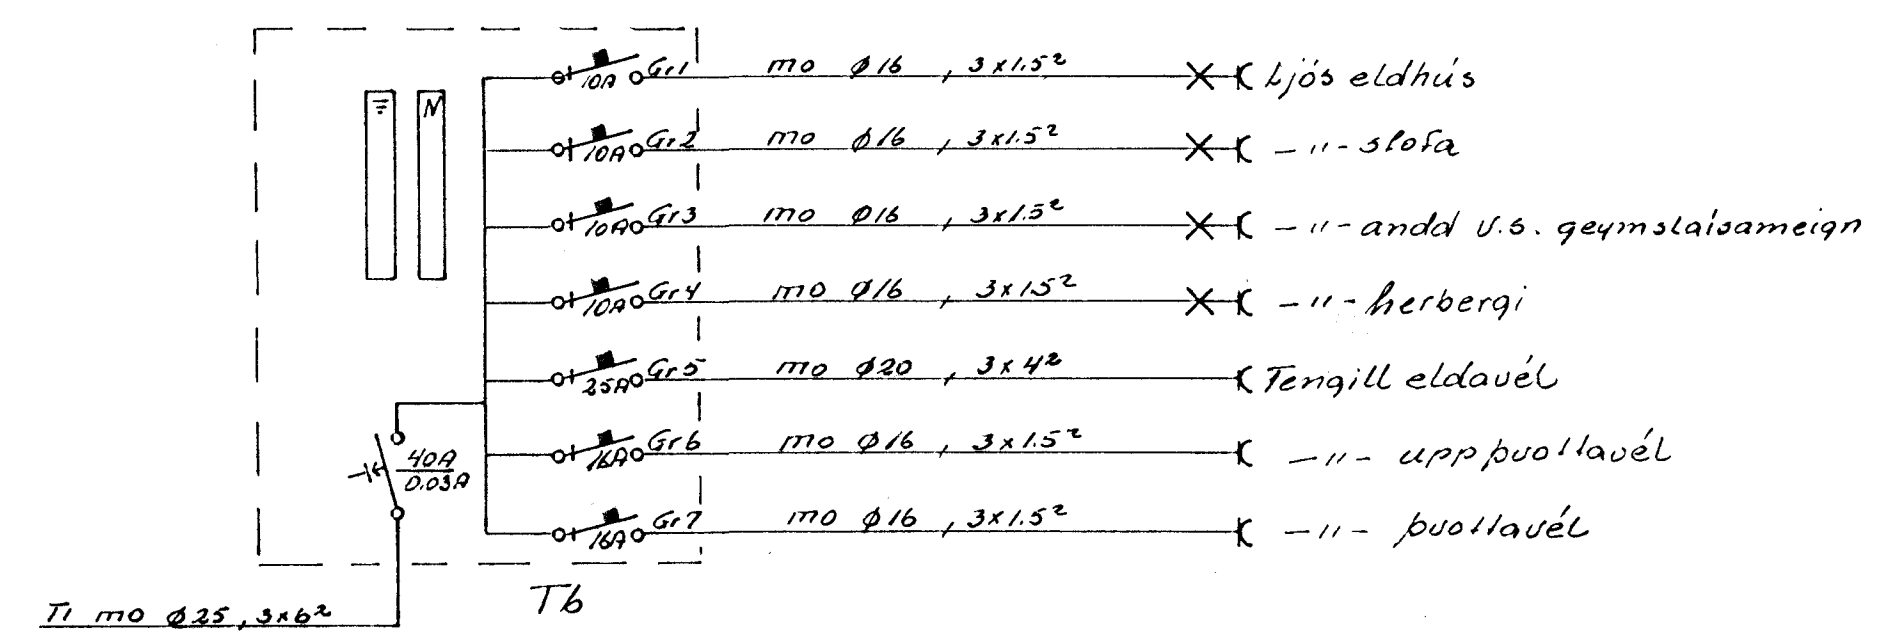


- Gr1 mo 16  $\phi$ , 3x1.5<sup>2</sup> X Ljós stigaqanqi
- Gr2 mo 16  $\phi$ , 3x1.5<sup>2</sup> X Tenglar stigaqanqi
- Gr3 mo 16  $\phi$ , 3x1.5<sup>2</sup> X Ljós geymsluganqar, sorp hjólaq
- Gr4 mo 16  $\phi$ , 3x1.5<sup>2</sup> X -II- þvottahús I hæð útlýsing
- Gr5 mo 16  $\phi$ , 3x1.5<sup>2</sup> X Tengill þvottavél
- Gr6 mo 16  $\phi$ , 3x1.5<sup>2</sup> X -II- þurrkari
- Gr7 mo 16  $\phi$ , 3x1.5<sup>2</sup> X Dyrasími
- Gr8 mo 16  $\phi$ , 3x1.5<sup>2</sup> X Loftmet

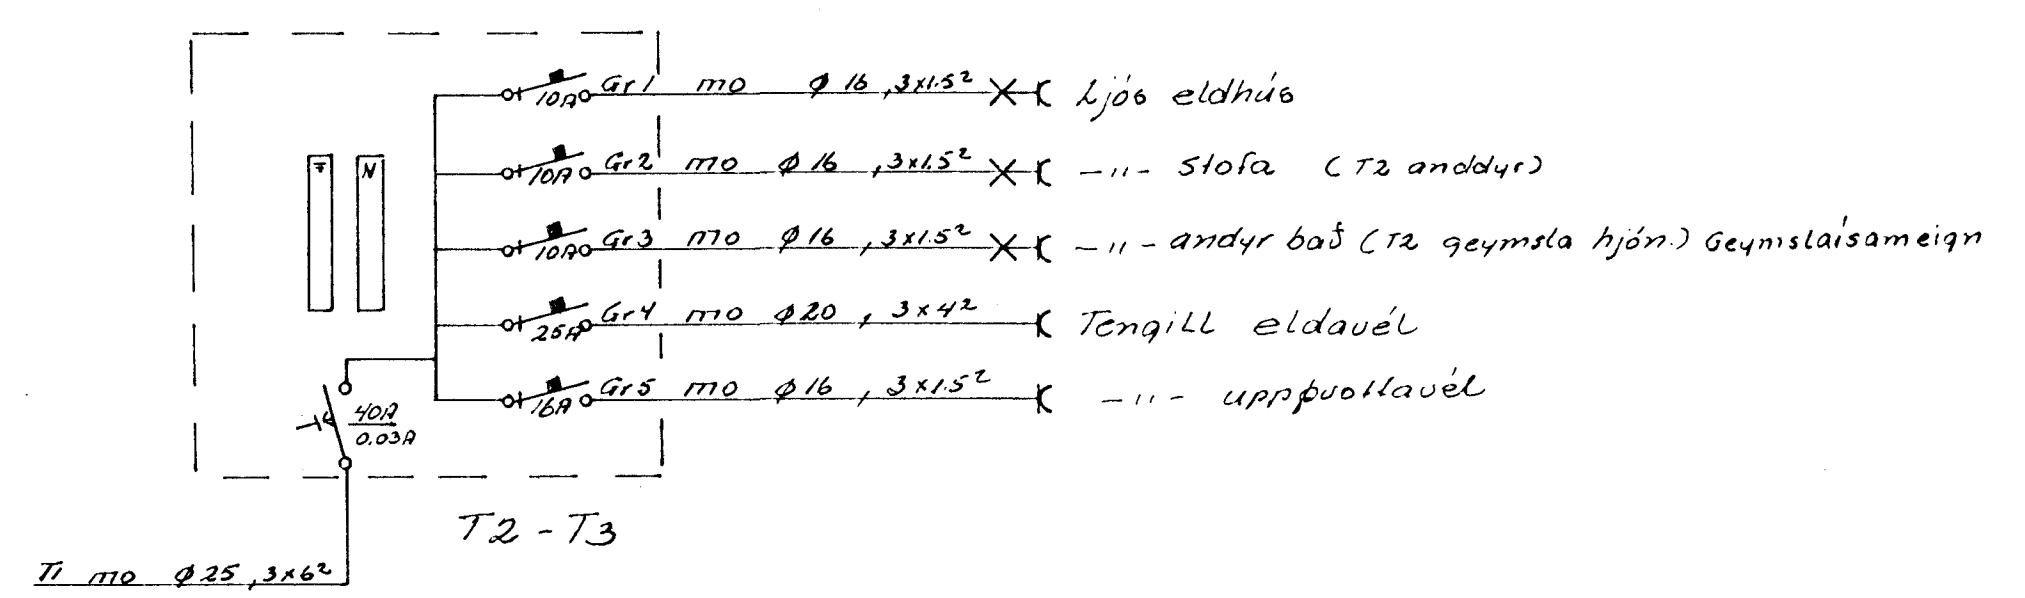

NR.	BREYTING	DAGS	BR.
<b>HVAMMABRAUT 14</b>			
EINLÍNUMYND		HANNAD	TC
		TEIKNAD	TC
		DAGS	07 83
		BLAÐ	7 AF 8
		KVARDI	
		VERK NR.	066
Jón og Jens J. 34160 og 32329			