
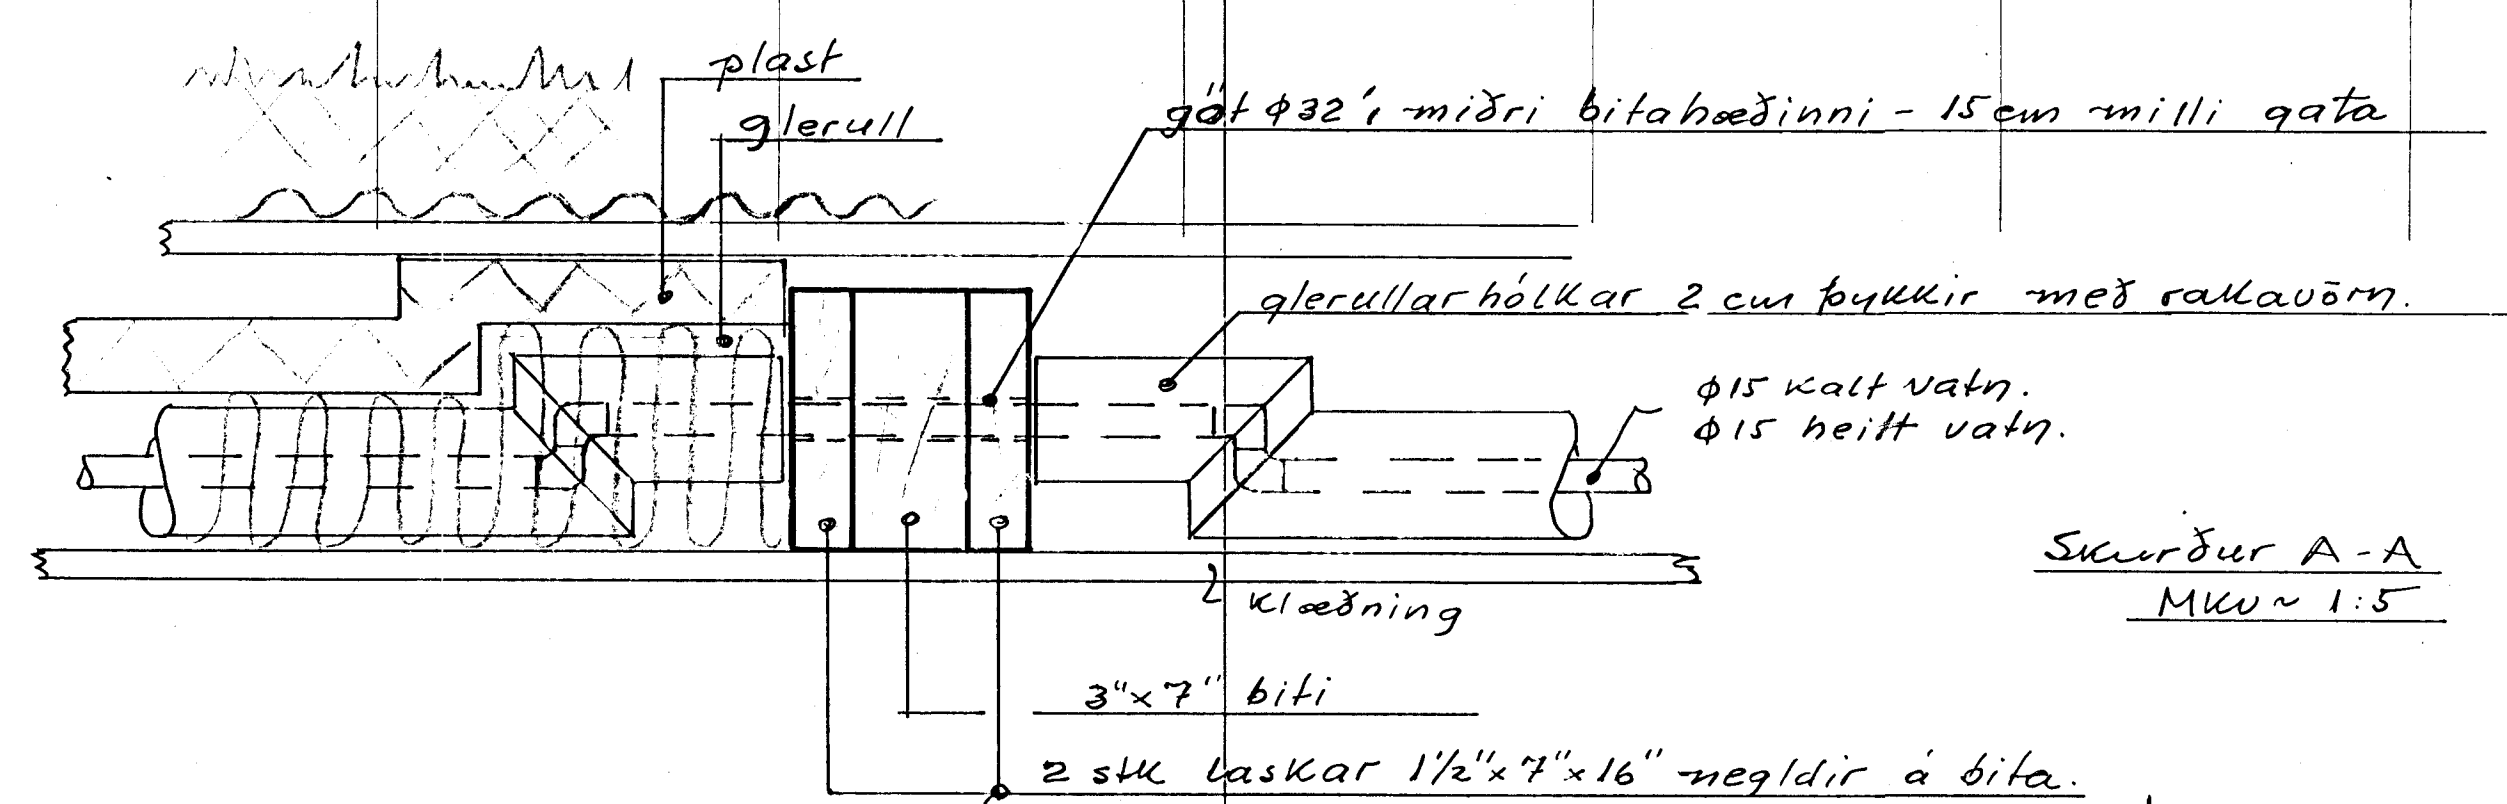


100 litra baðvatnsgeymir á vegg upp við loft.

φversnið af húsi, sjá teikn. nr. 2P-2-8

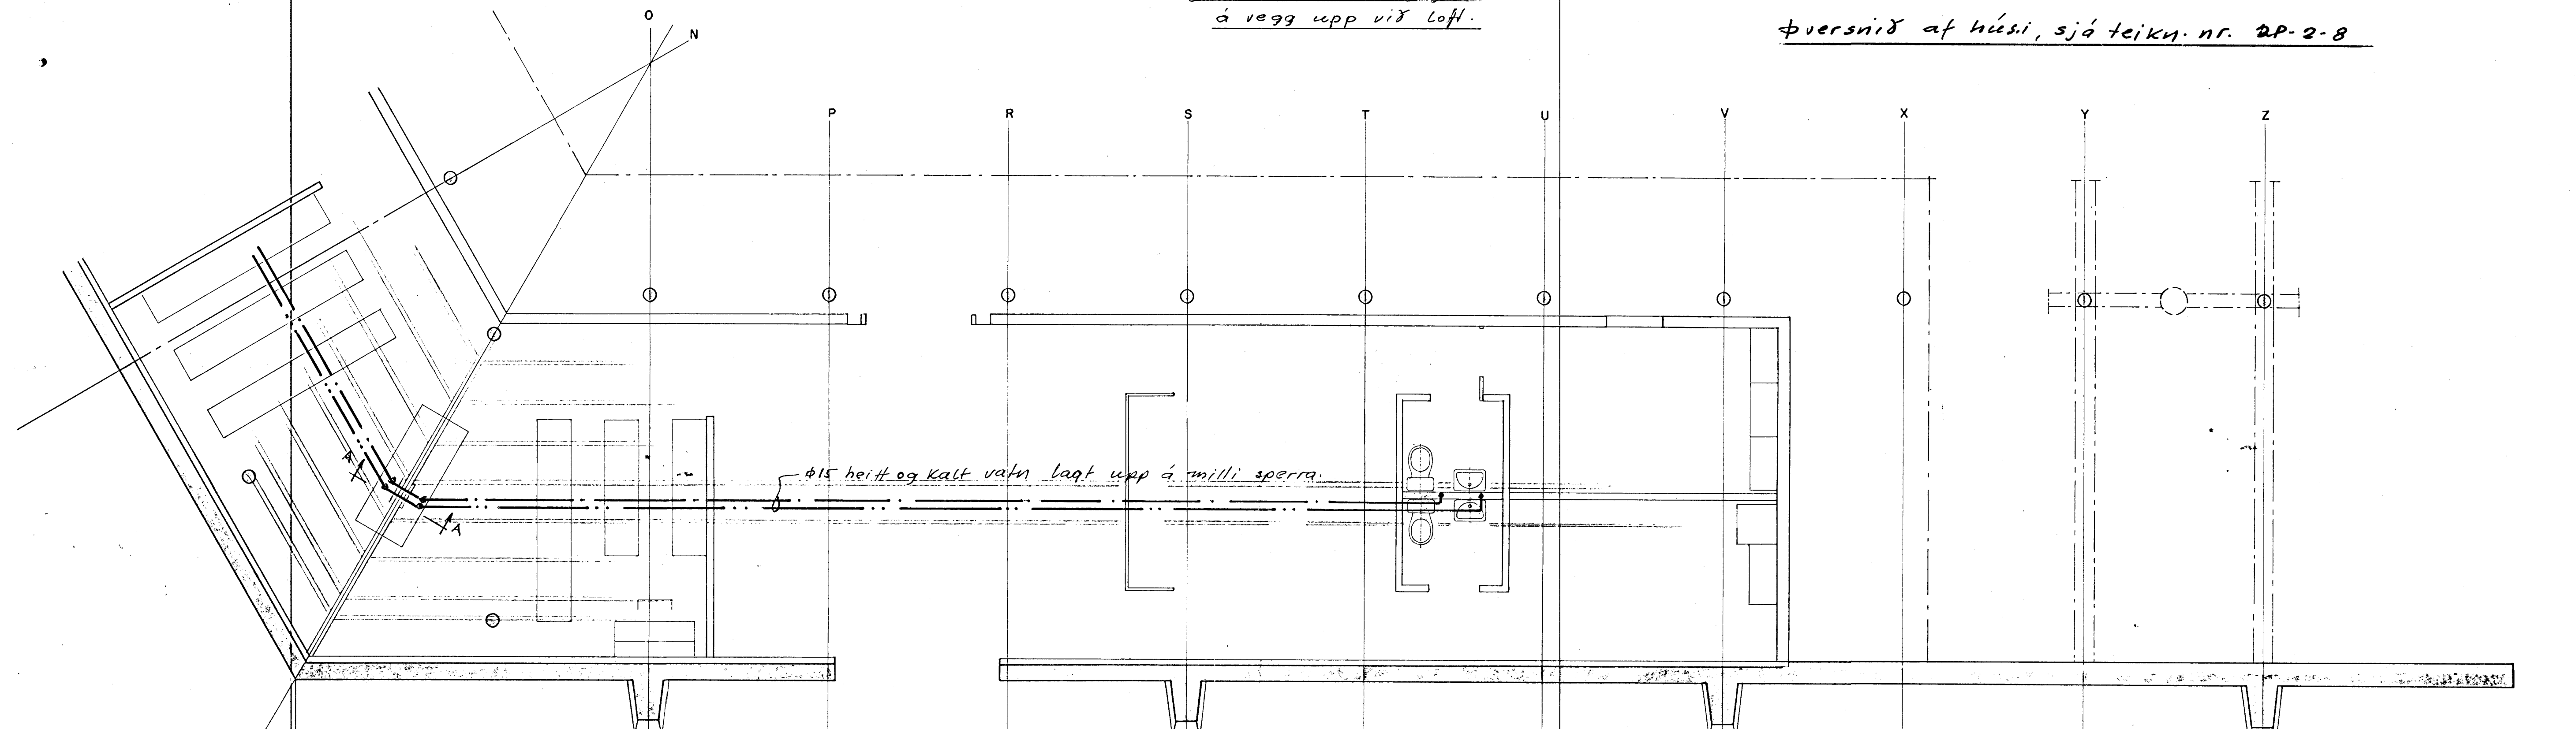

| Dagur | Höfundur | | Mál. nr. | Efn. nr. | Bl. nr. |
|--|--------------|---------------------|----------|----------|--|
| | Dagur | Leifbrétting | | | |
| 24/78 | Buett | Laugun f. Kallingsu | | | |
| VERKFRÆDISTOFA GUDMUNDAR & KRISTJÁNS Laufasvegur 19 Sími 14425 | | | | | |
| Mvr. 1:5 | Verkfr. 1:50 | Verkfr. 1:50 | Samp. | | |
| Kapella Hafnarfirði Grunnmynd Laugir ofan gölfplötu | | | | | Dagsbók nr. TEIKNING NR. 4B-62 |

Skurður A-A MKV 1:5