



Hvassaberg 6 Hafnarfirði

Samþykkt á fundi byggingar-
nefndar nr. 14/9 27.7.83
BYGGINGAUMSÖK
I HAVERFNI
Sigurdur

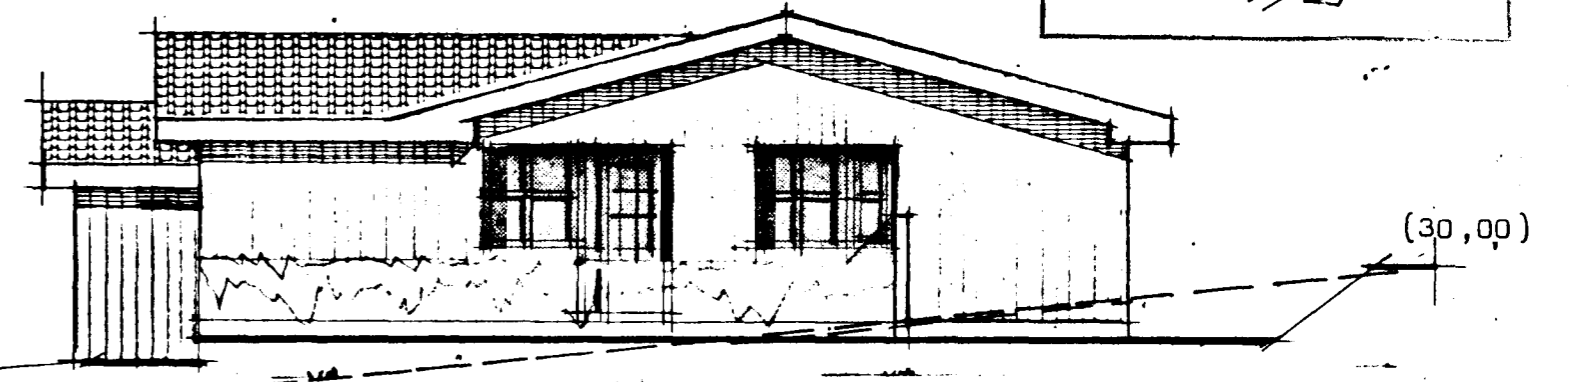


G=27,59 G=27,66

Suður

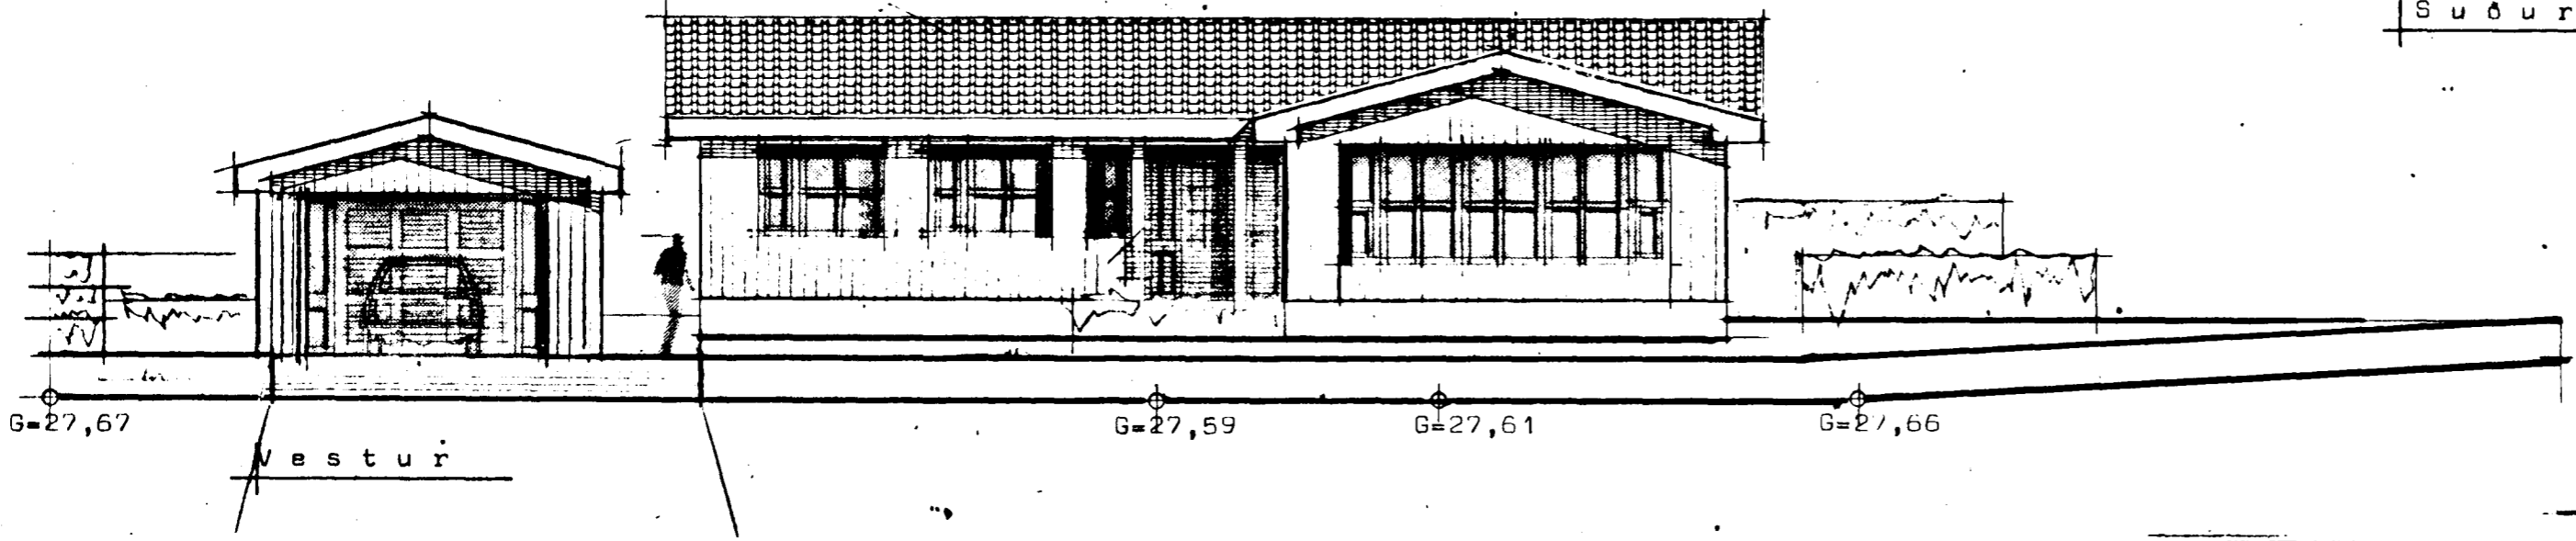


Vestur

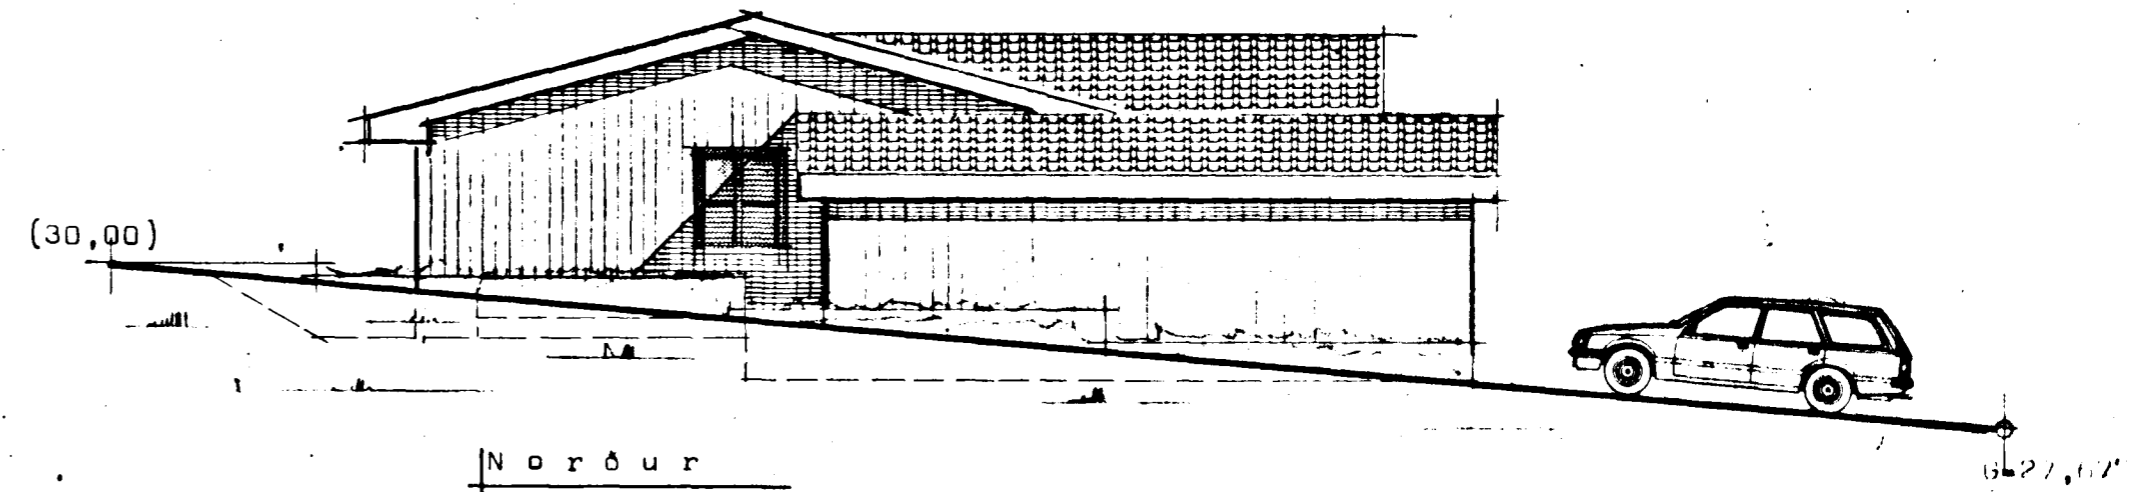


(30,00)

Norður

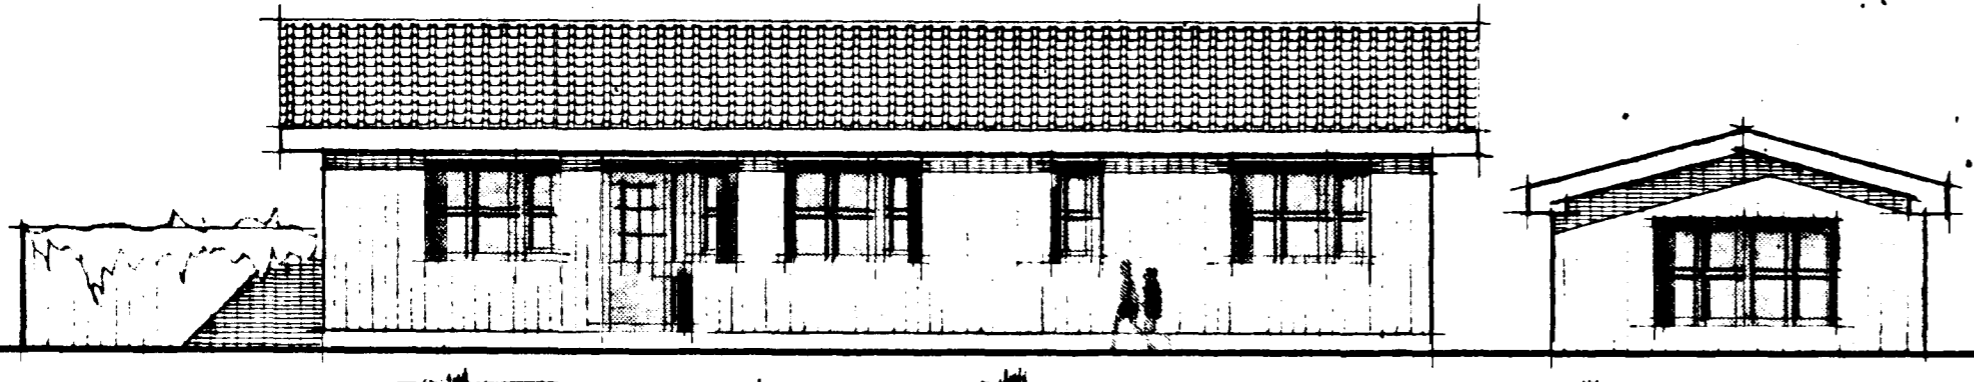

Austur

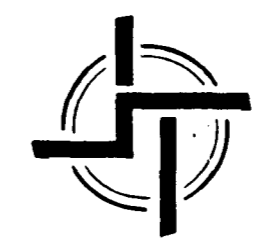

4460.0060-01
02

STAÐALHÚS S F

TEIKNISTOFA SÍÐUMÚLA 3I SÍMI 8314I

VERKEFNI	DAGS.	1983	VERK NR ST 192
Oflitsmyndir	MKV.	1:100	
Hvassaberg 6 Hafnarfirði	BR.	ág 8356	
	BLAD NR	1.02	

Sigurdur P. Kristjánsson
SIGURDUR GUDMUNDSSON SIGURDUR P. KRISTJÁNSSON FTFI