



KALLARI • 1:60

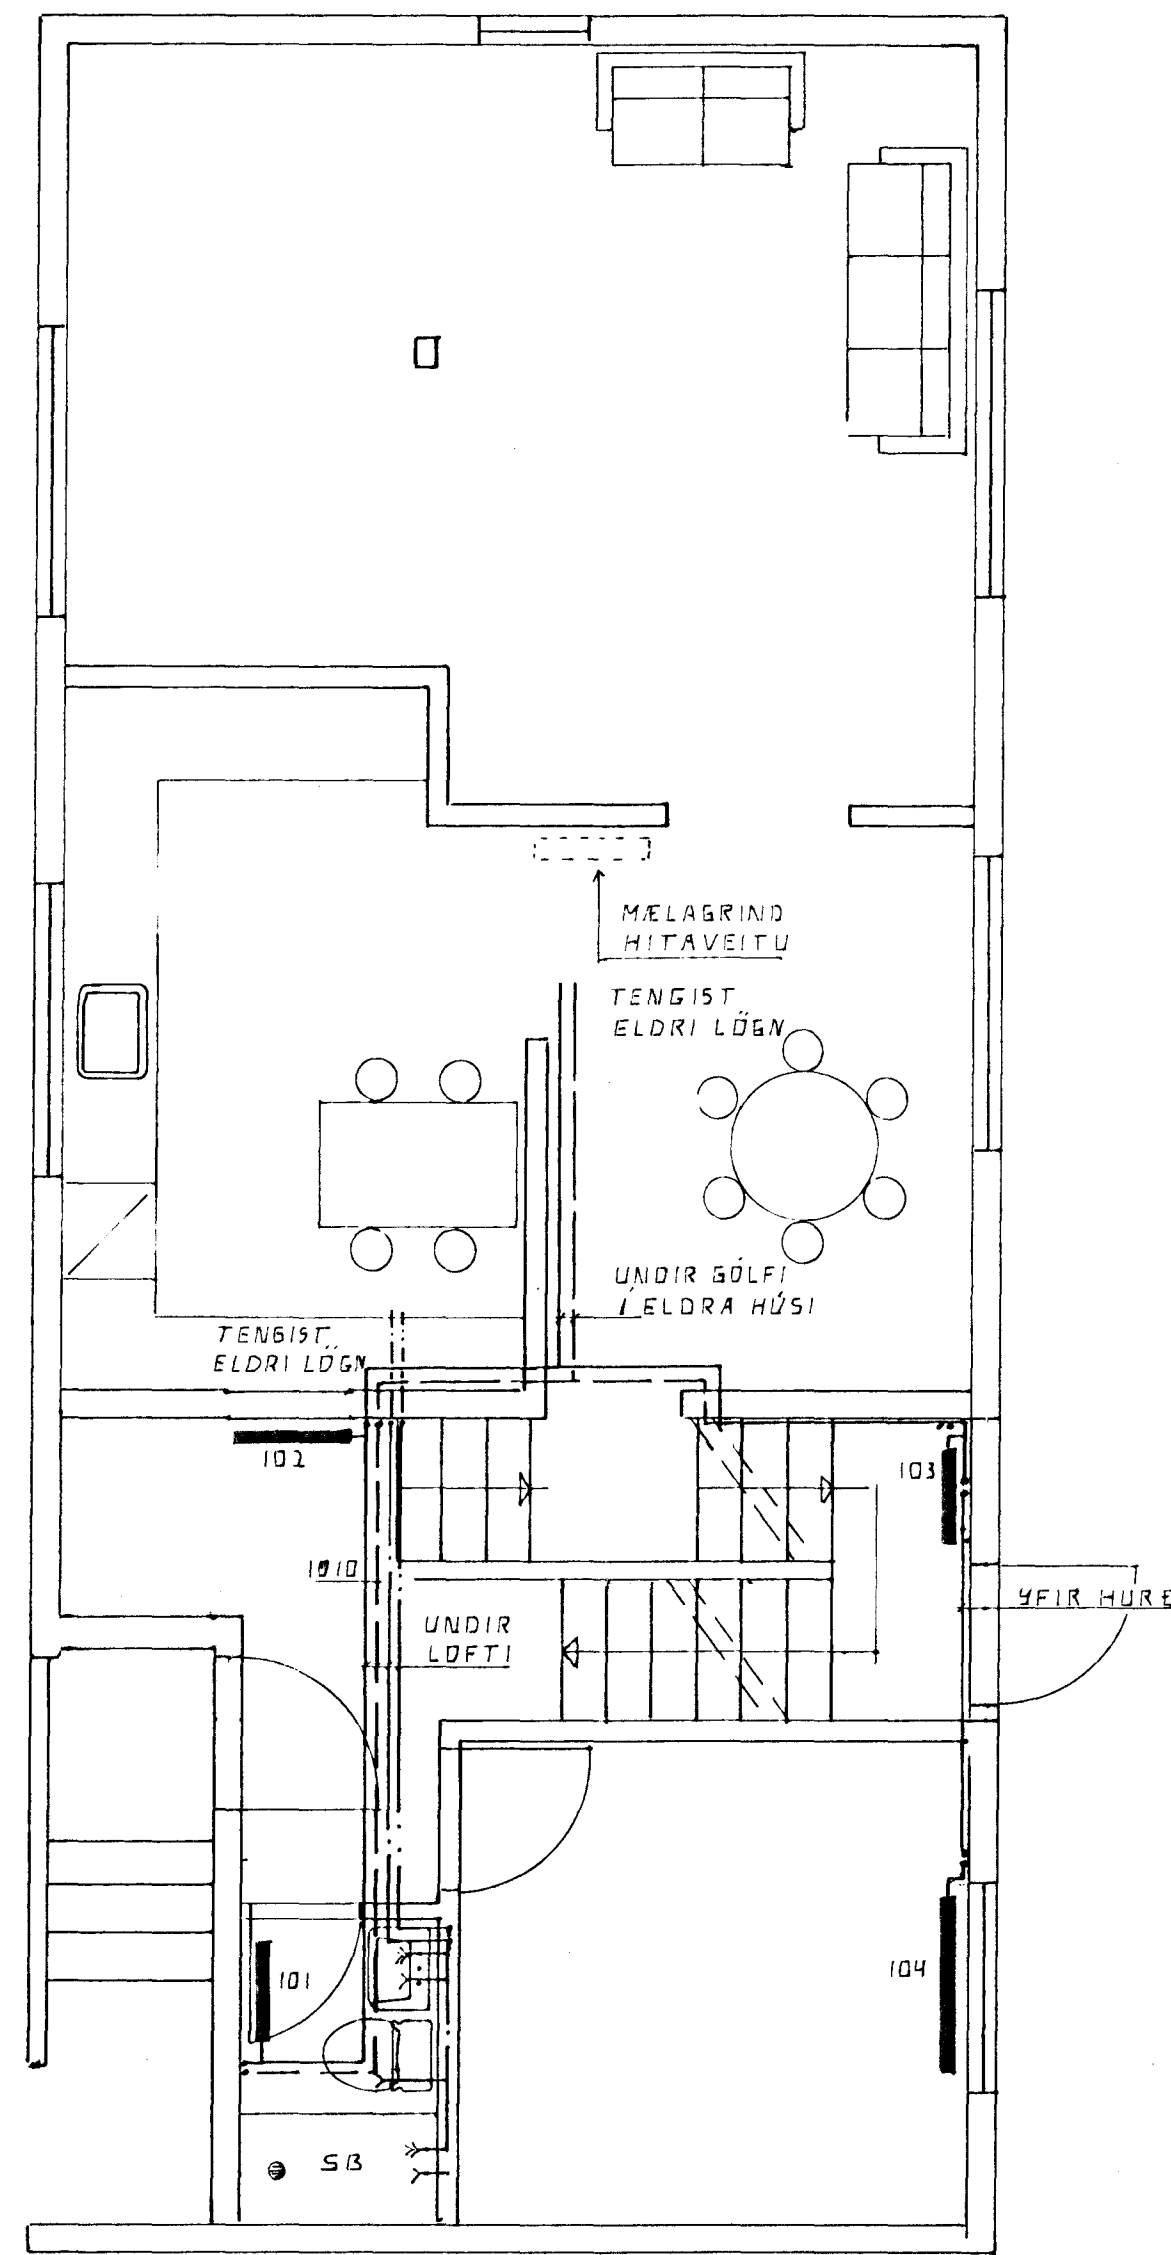

1. HÆÐ • 1:50

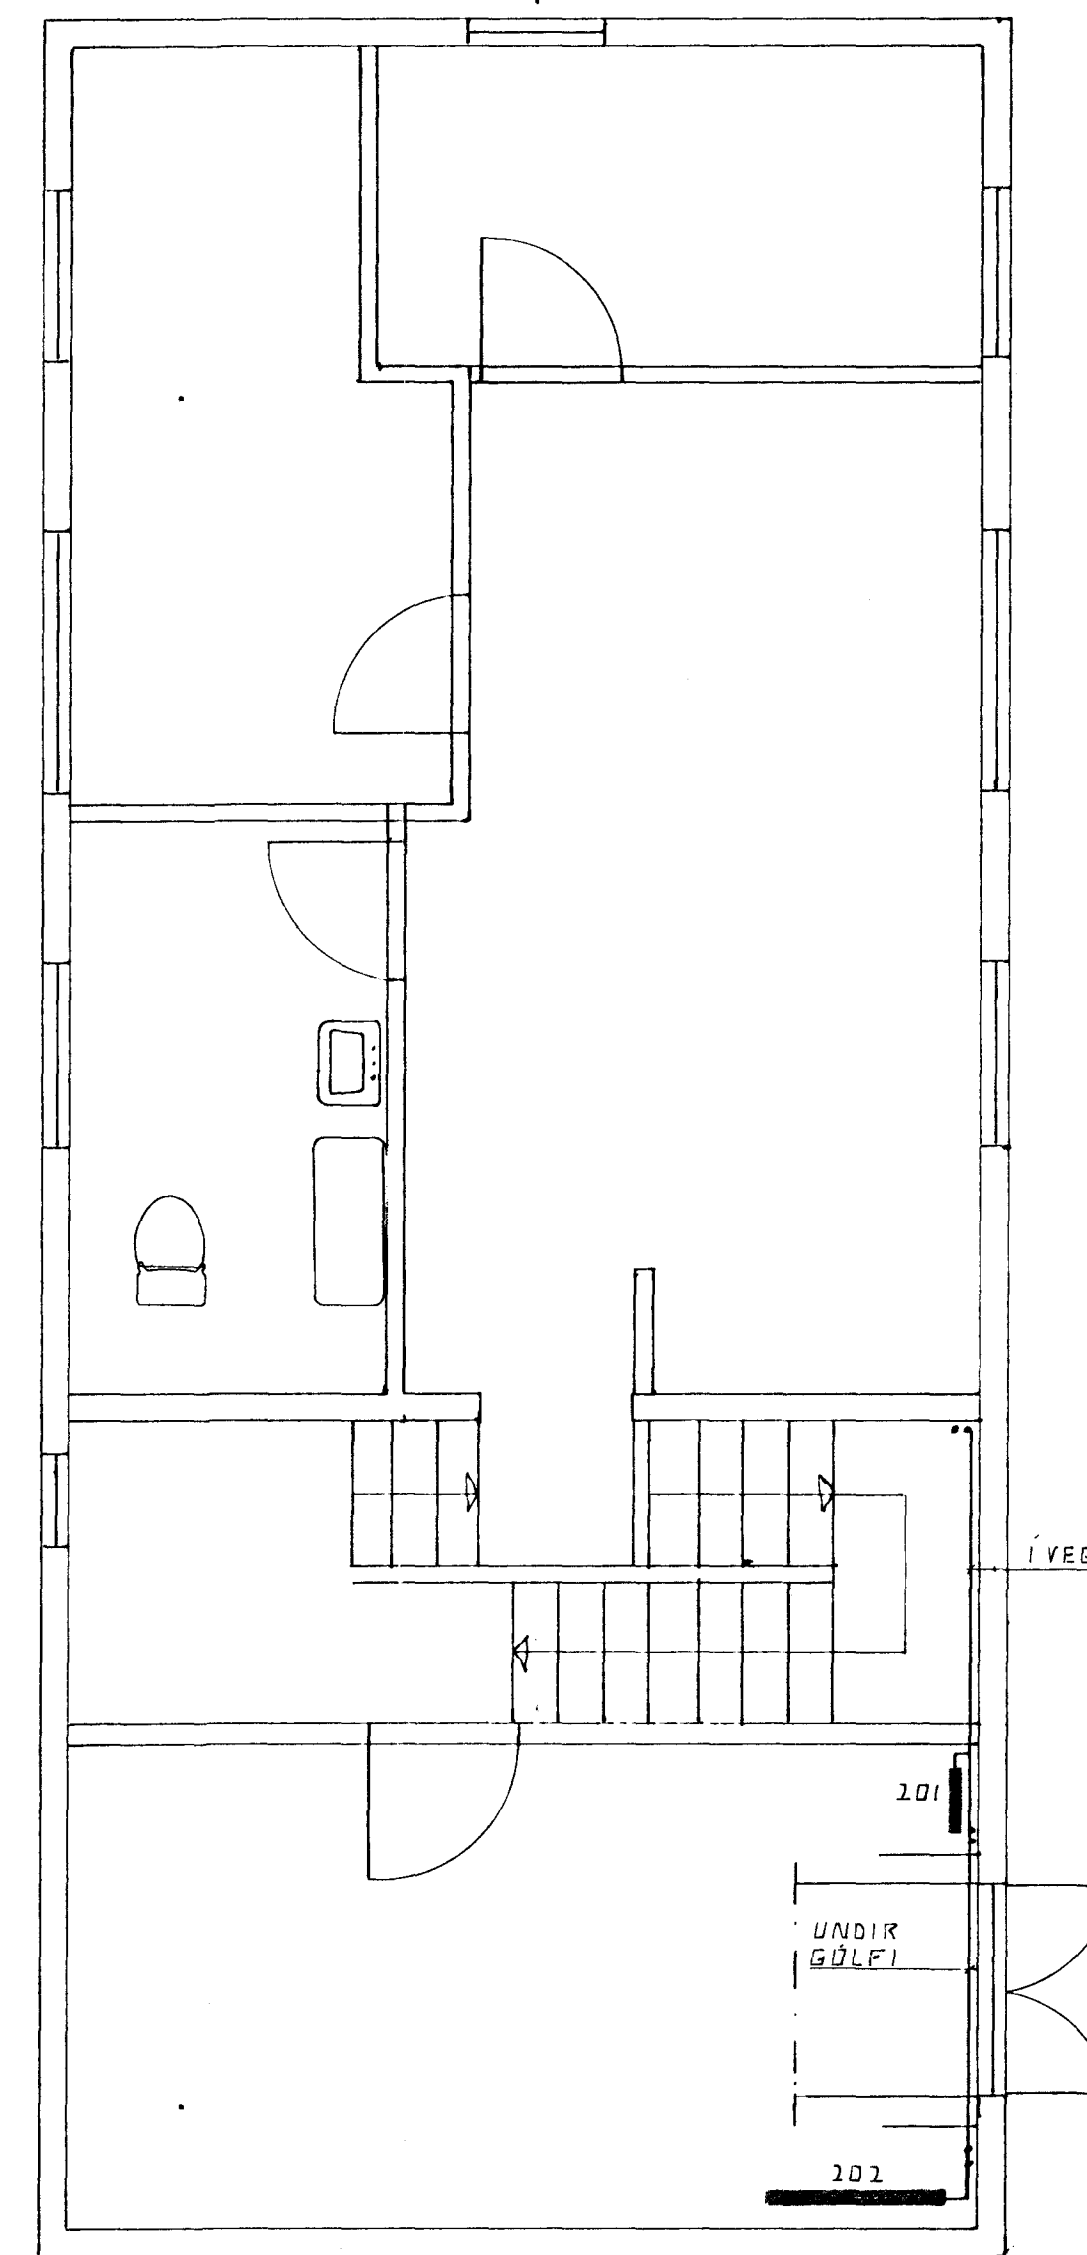

2. HÆÐ • 1:50

GRUNNMYNDIR • 1:50



DR. NR.	DAGS	EDLI BREVTINGAR	SIGN.
		HVERFISGATA 14 - HAFNARFIREY	DAGS JÚLÍ '85
		HITA- VATNS OG FRÁRENNISLAGNIE	HANNAÐ
		MELIKV. • 1:50	TEIKNAD.
		SIGURÐUR ÞORLEIFSSON TEKNIFRÉDINGUR F.T.F.I.	VERK NR. 8513
		STRANDGÖTU 11 HAFNARFIREY SÍMI 54751	BLAD NR.