



Samþykkt á fundi bygginga-
nefndar þ. 13. 13. 1987

BYGGINGAFULLTRÚINN
Í HAFNARFIRÐI

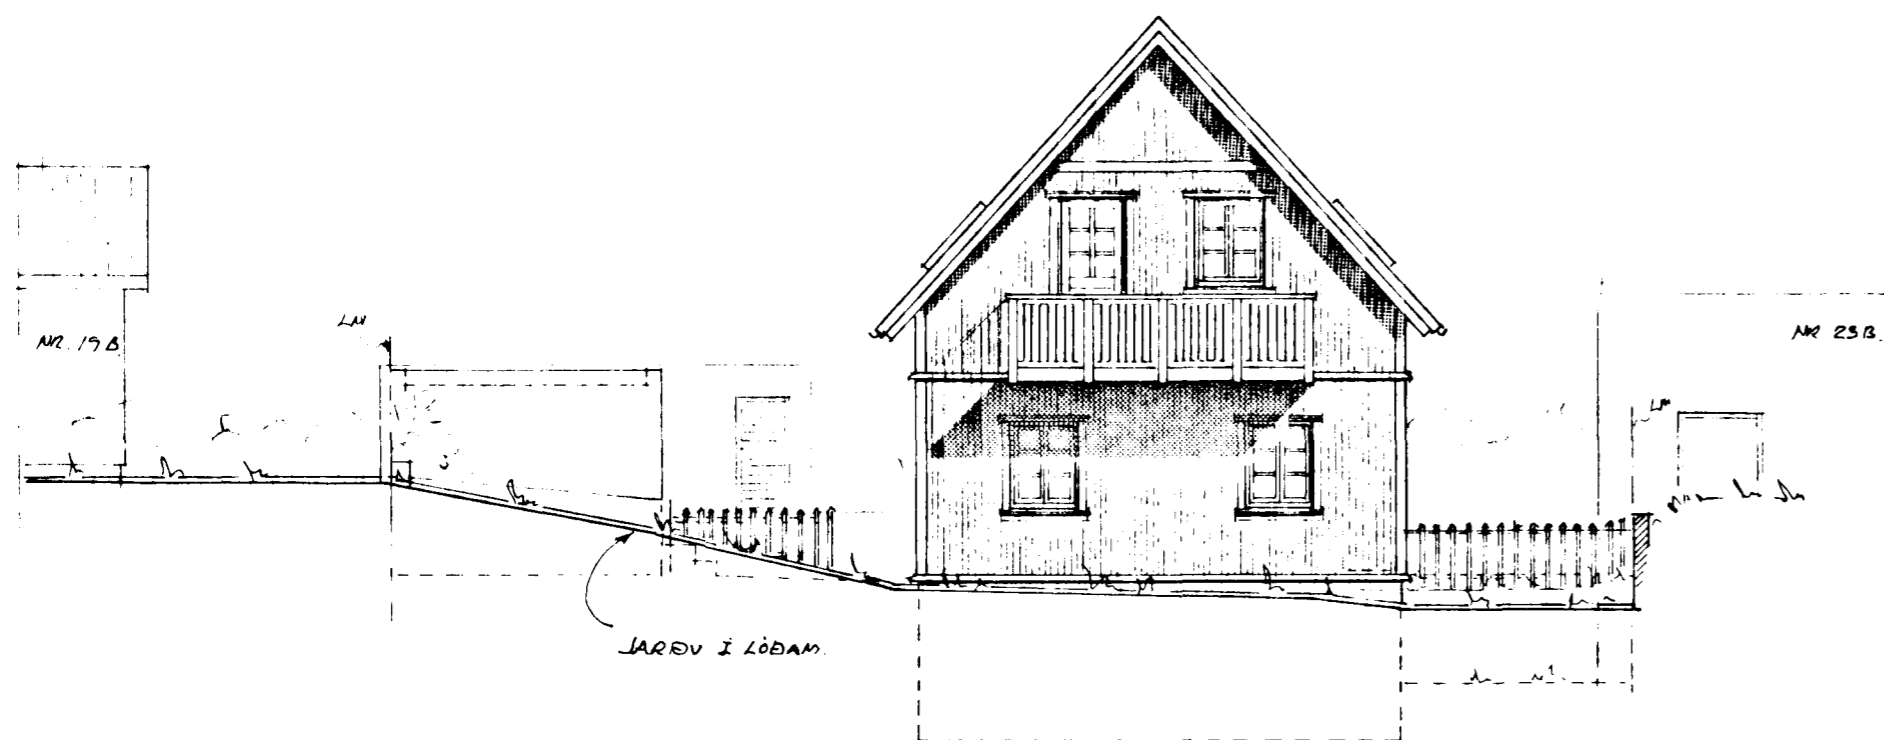


VESTUR.

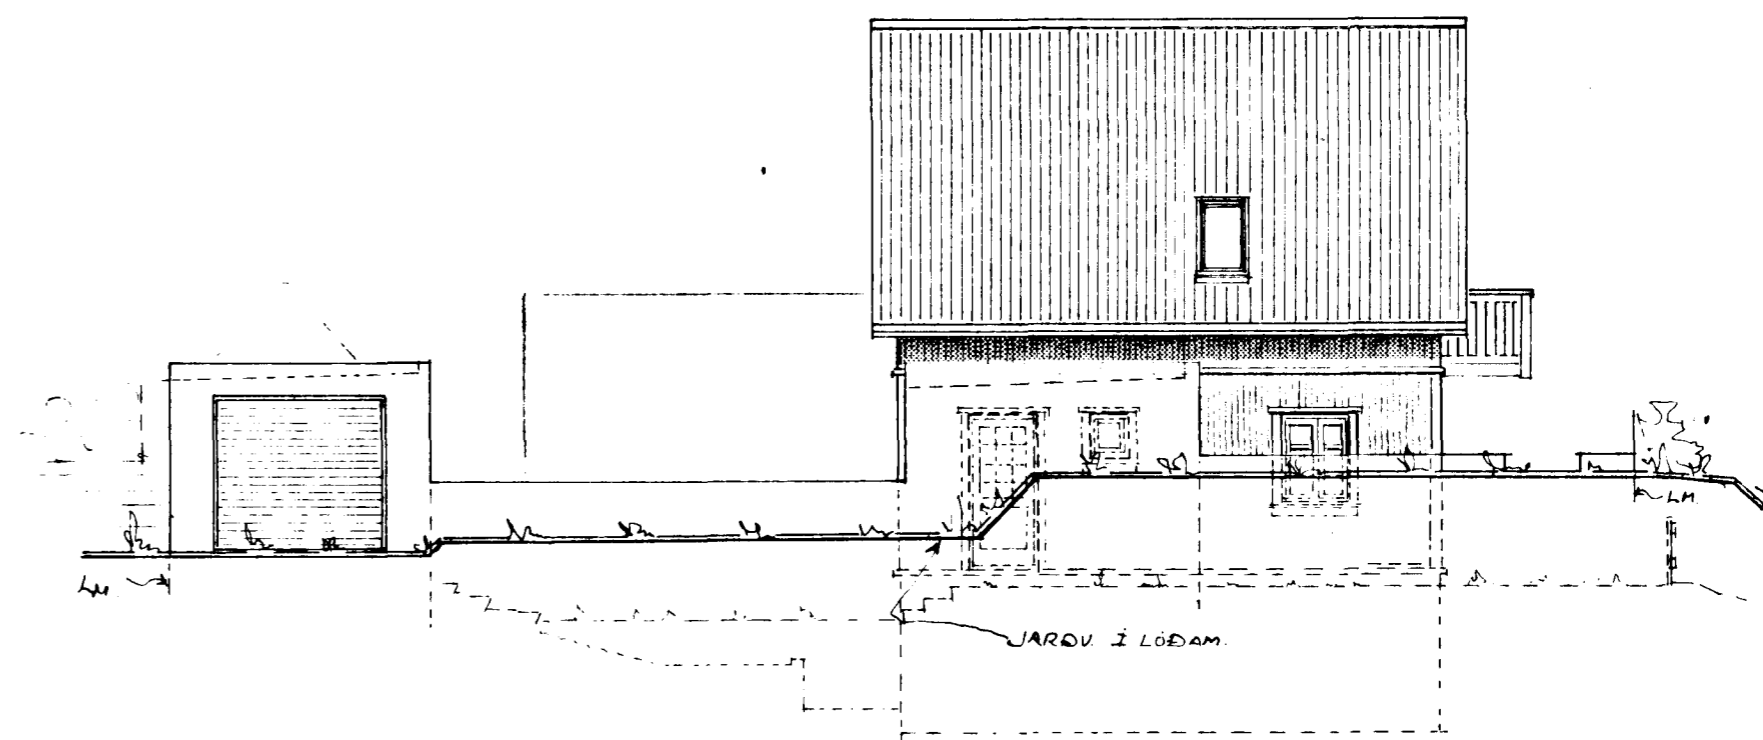


NORÐUR.


tifftopdf - www.rubissoftware.com - Demo Version

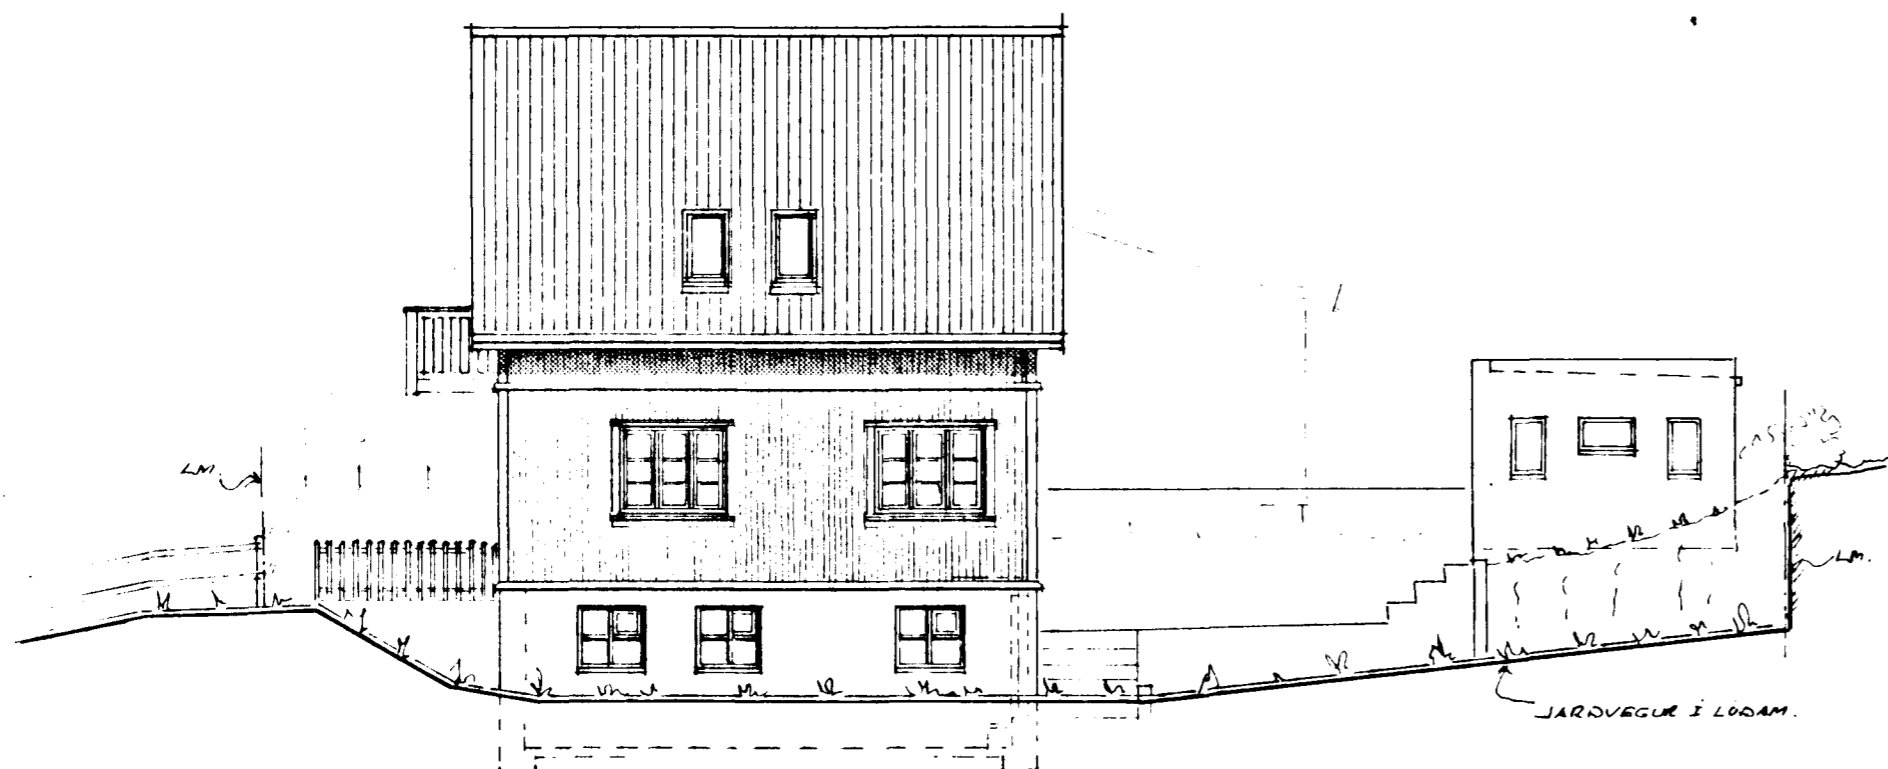

SUÐUR.

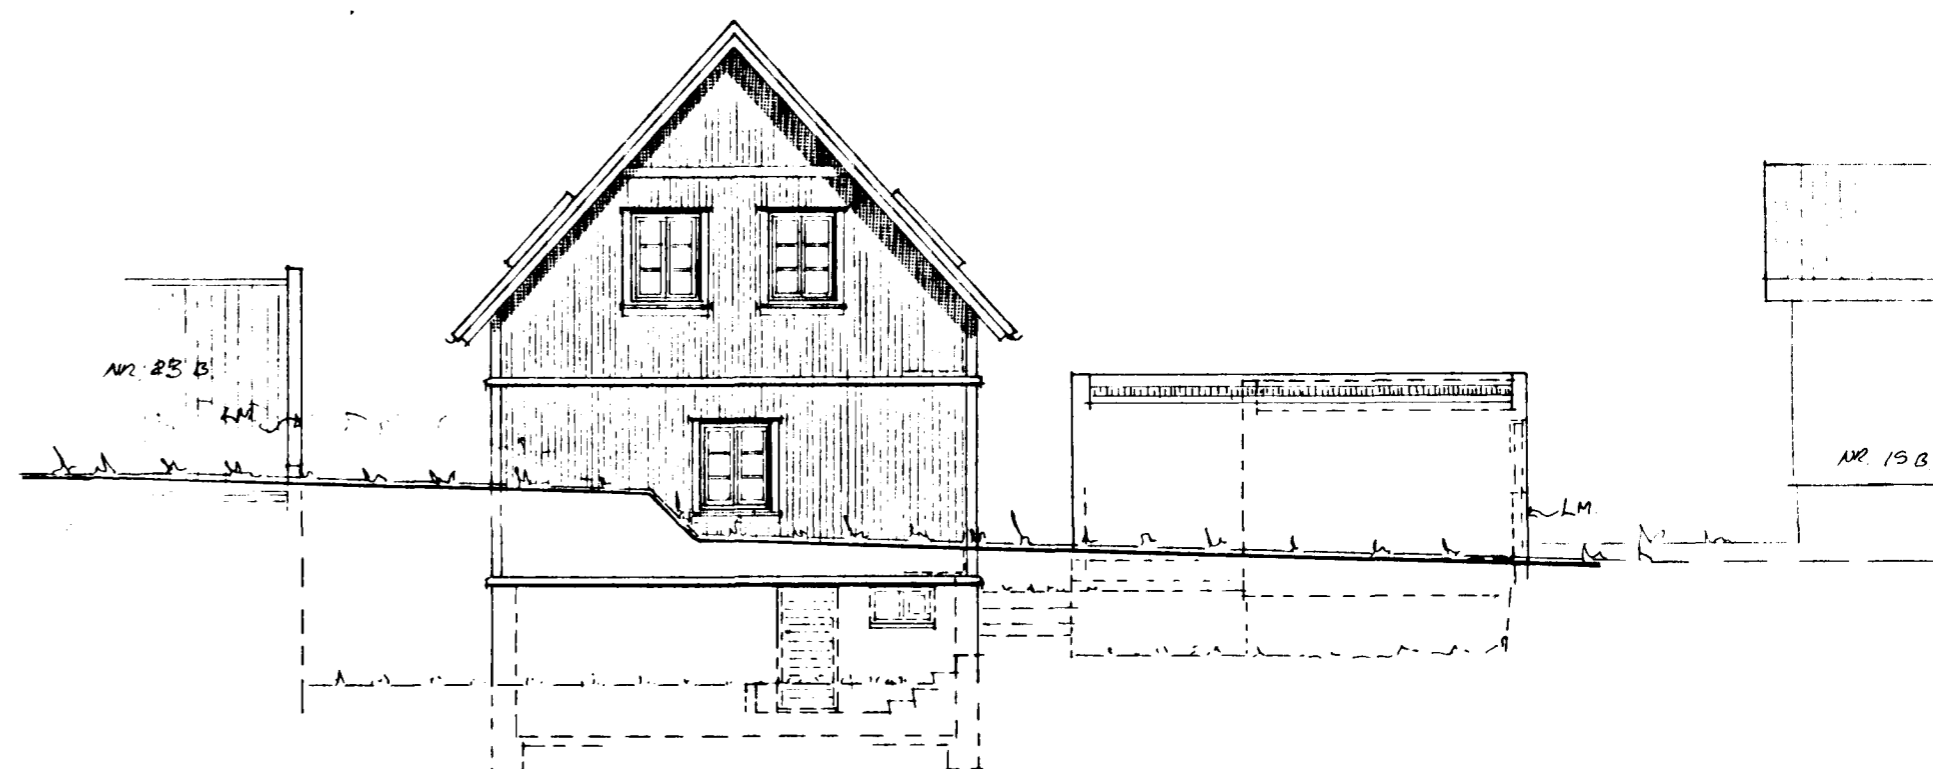

AUSTUR.

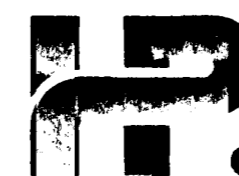

TEIKNISTOFA
DALSHRAUNI 13
220 HAFNARFIRÐI

Verkefni.	HVERFISGATA 21.B	Verk nr. 8720	Mælikv. 1:100
Dags.	JUNI '87.	Teikn. nr.	T1.02.
Teikn.	HELGI		

Helgi K. Pálsson

HELGI K. PÁLSSON Innanhússarkitekt F.HÍ.

simi (91) 5 22 35