


Samþykkt á fundi bygginga-
nefndar b. 16. 1938
f. l. BYGGINGARULLYÐJÓNN
I HAFNARFIRDI
S. Arnard.


Hús 'Olafs H. Jónssonar kaupmanns við Linnetsstíg (eftir breytingu)

23A


h/38 10.

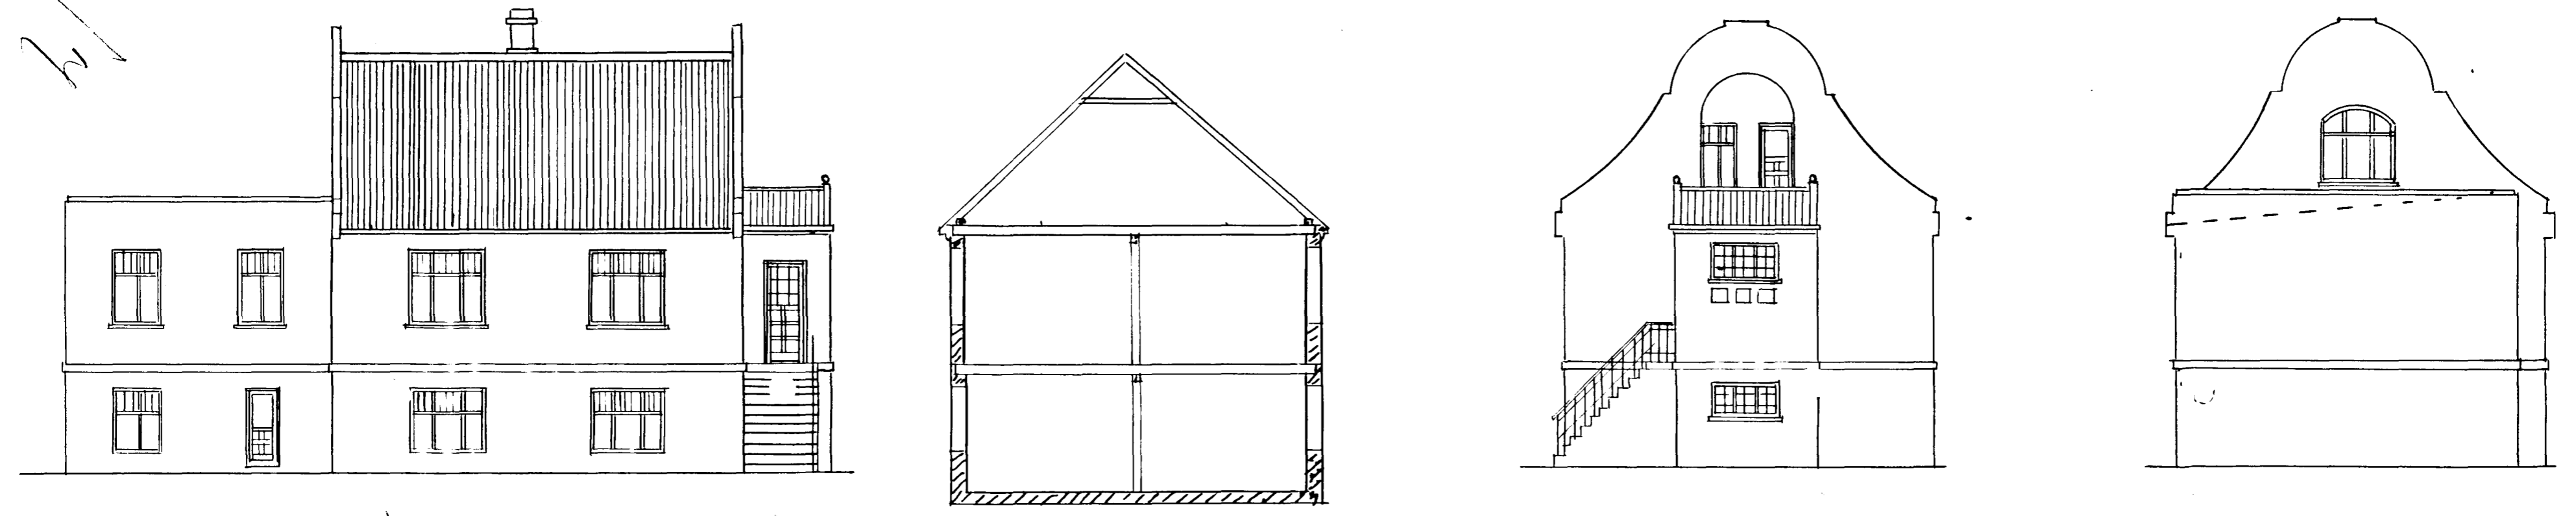

tifftopdf - www.rubissoftware.com - Demo Version

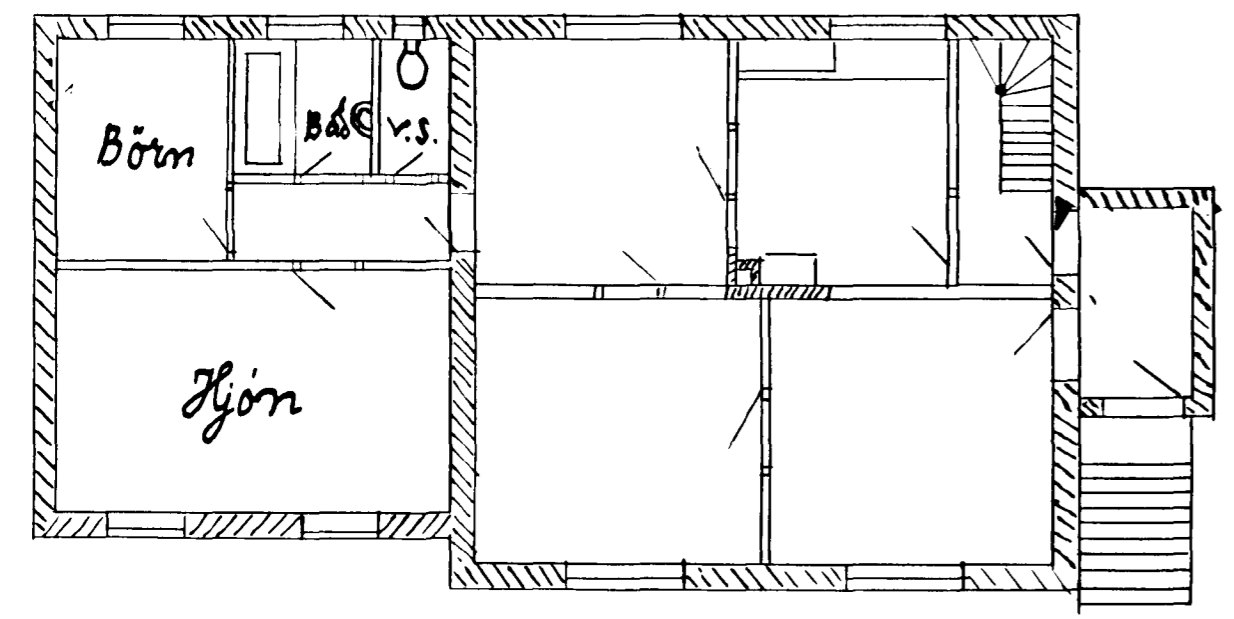

5.60

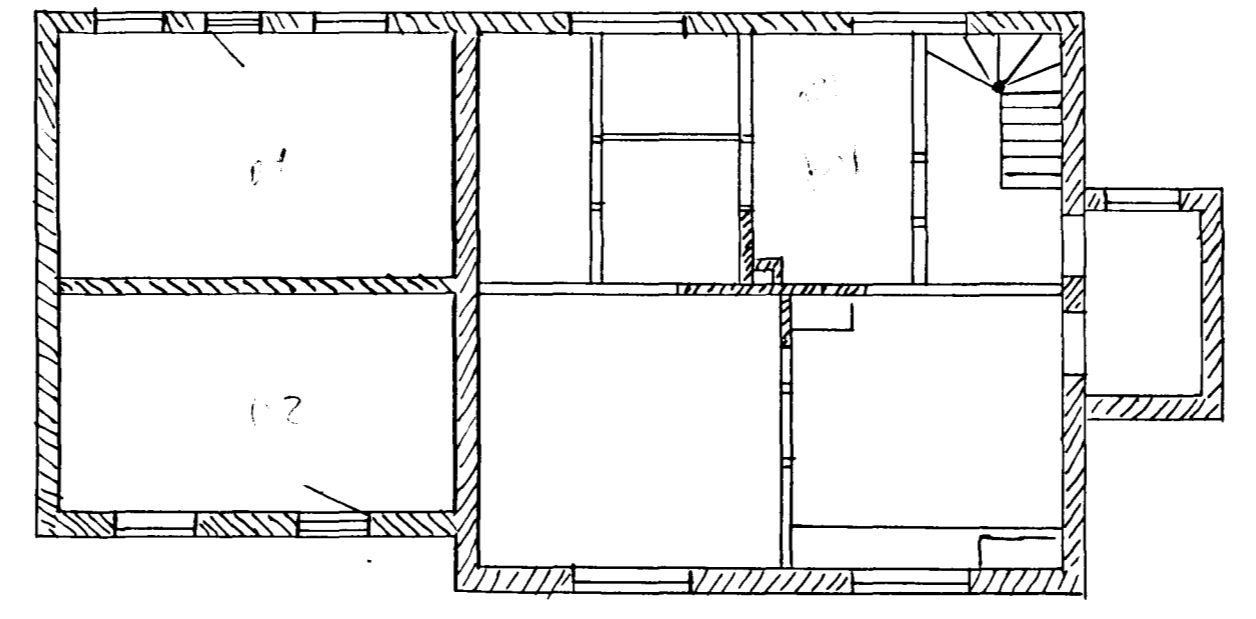

Hafnarfirdi 5/5 1938
Þorbergur Fr. Stefánsson