


Samþykkt á fundi bygginga-
nefndar þ. 4. 14. 1979
BYGGINGAFULLTRÚINN
Í HAFNARFIRÐI
[Signature]

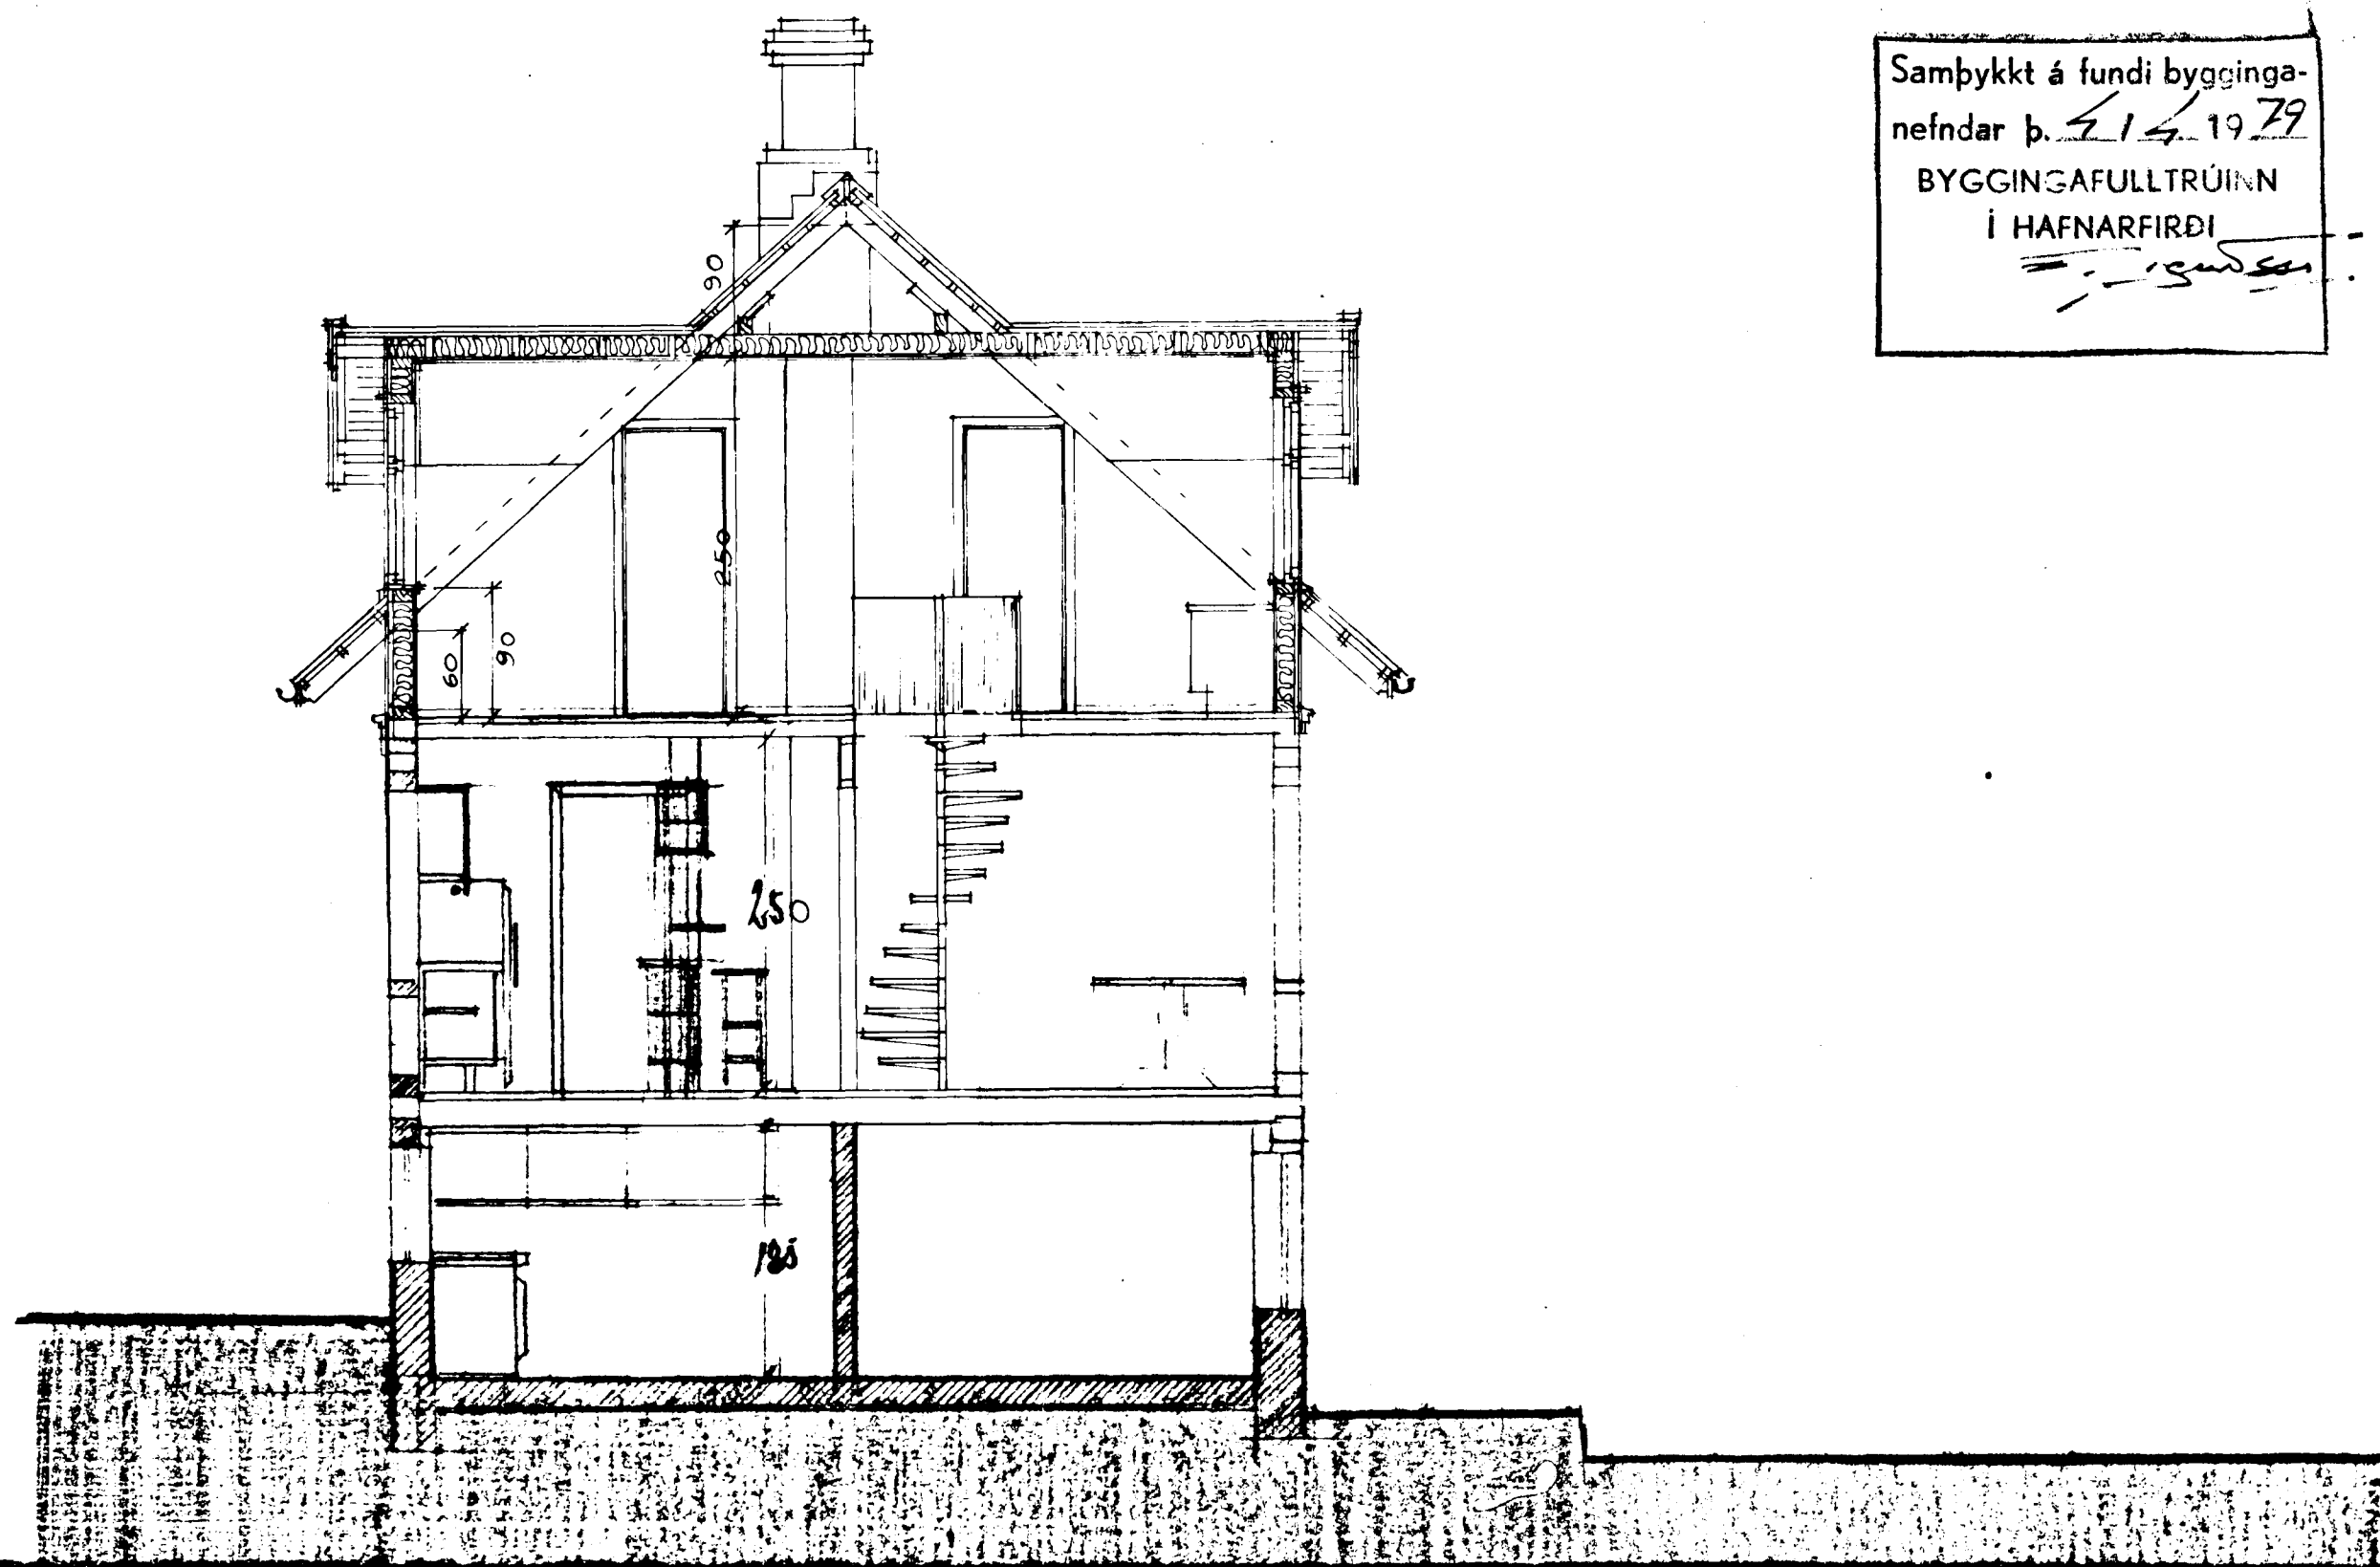

tifftopdf - www.rubissoftware.com - Demo Version

BREYTING: 27-3-1979

[Signature]

HVERFISGAT 25
BNID'AA.M. 1:50
BREYTING
SEPT 1977

[Signature]