

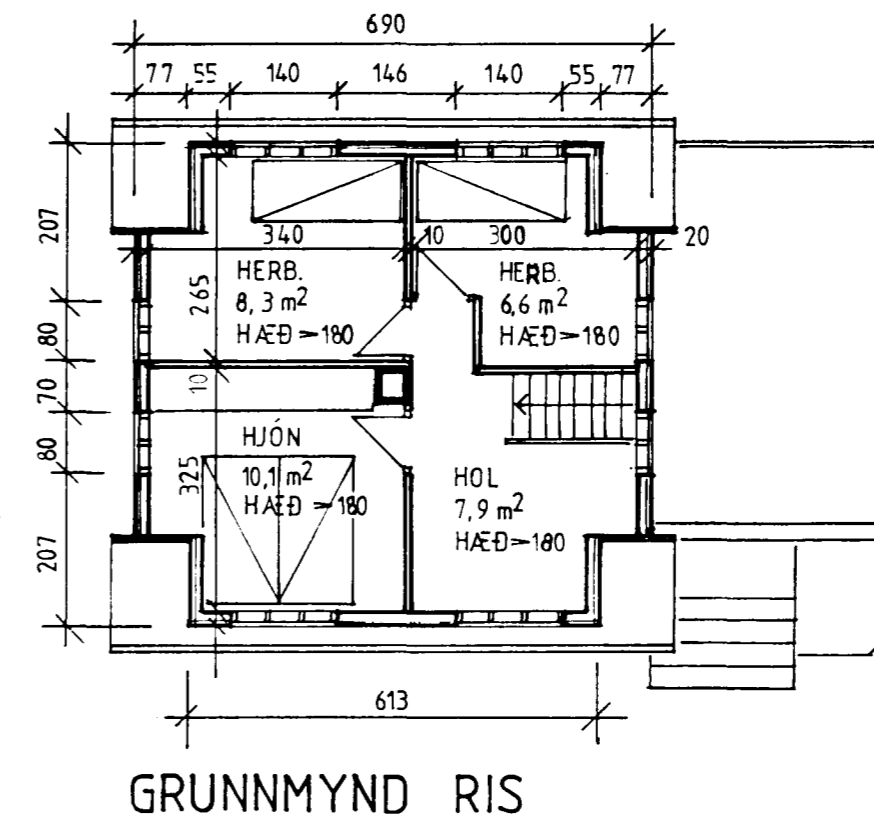


HVERFISGATA 58

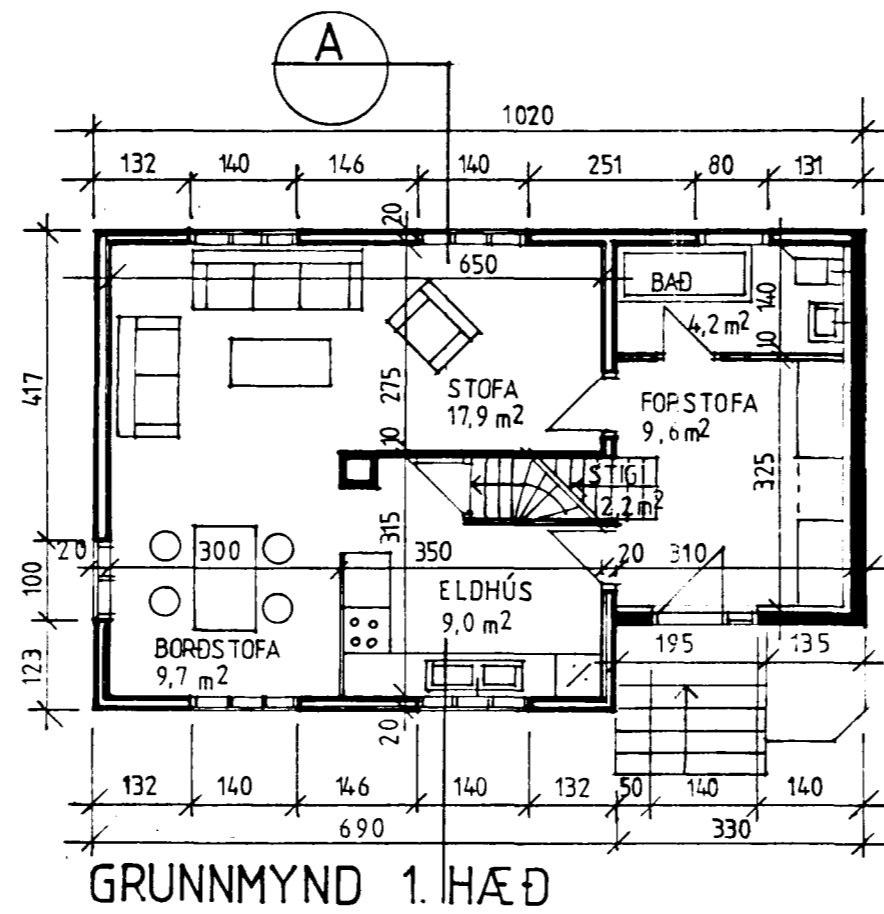


Samþykkt á fundi bygginga-
nefndar þ. 15/12 1993.
BYGGINGAFULLTRÚINN
Í HAFNARFIRÐI
Sigrún Halld.

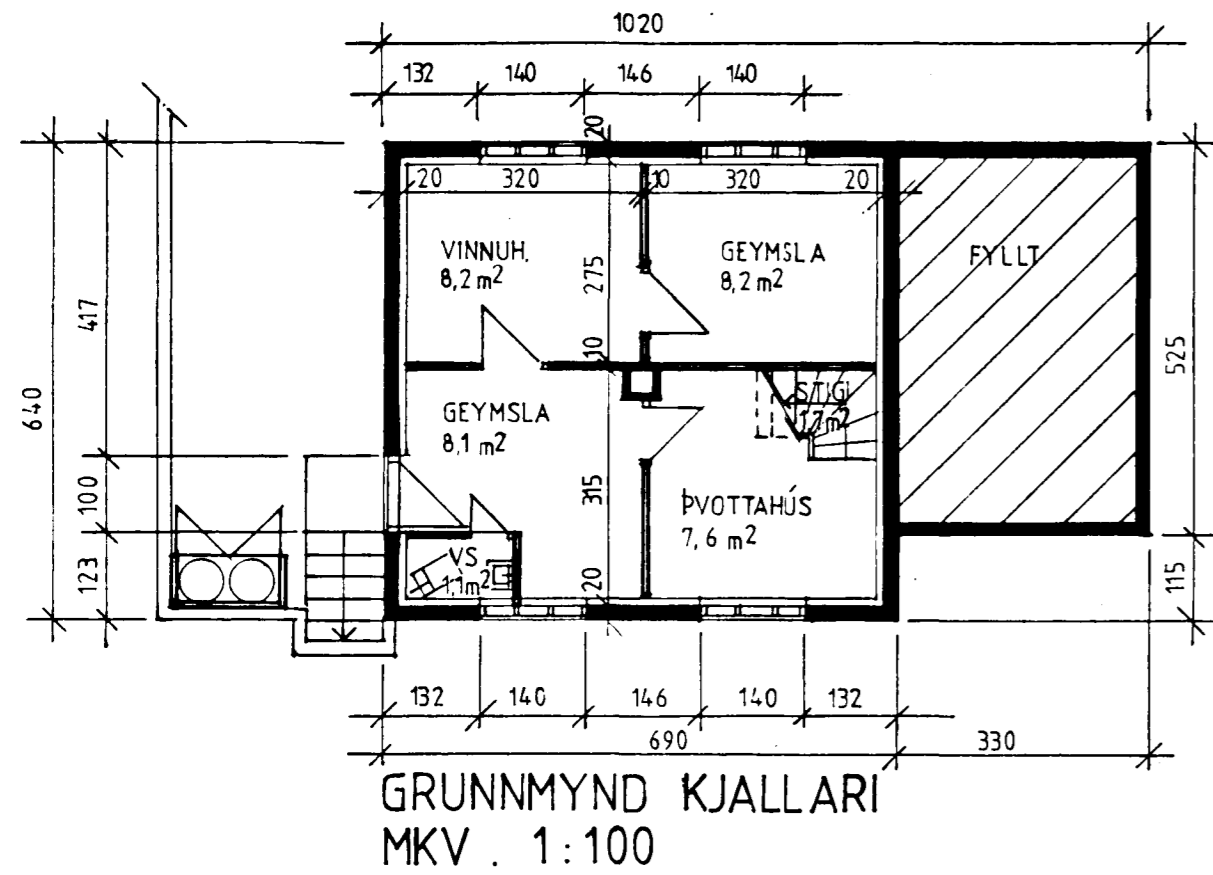



ÚTLIT AUSTUR




SÚÐUR

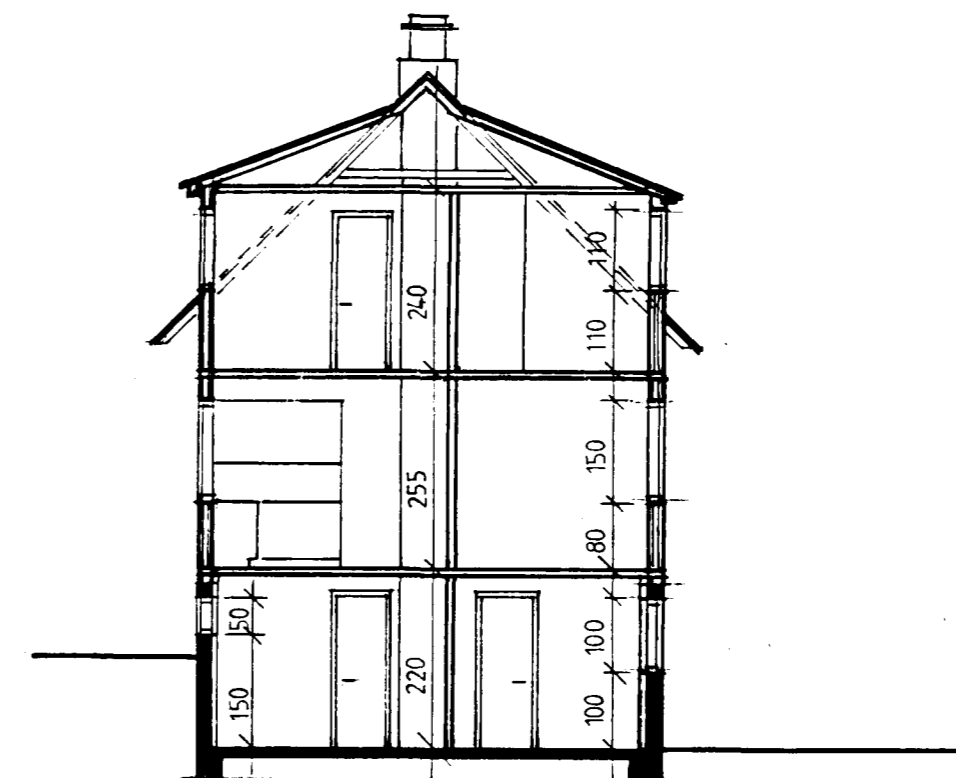

SNEIÐING A

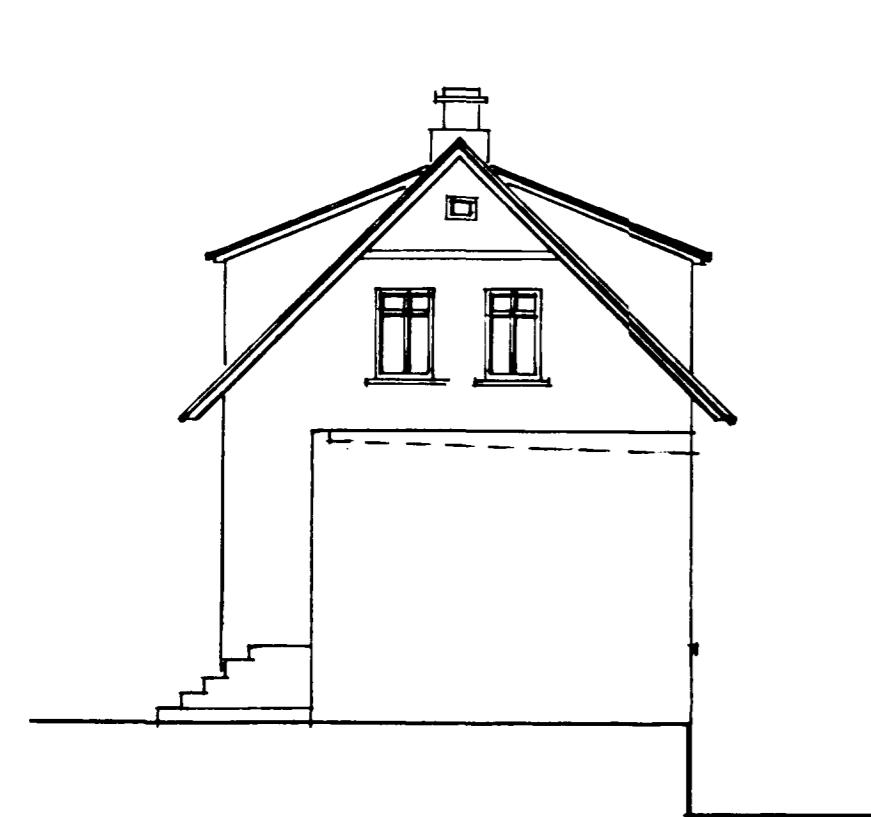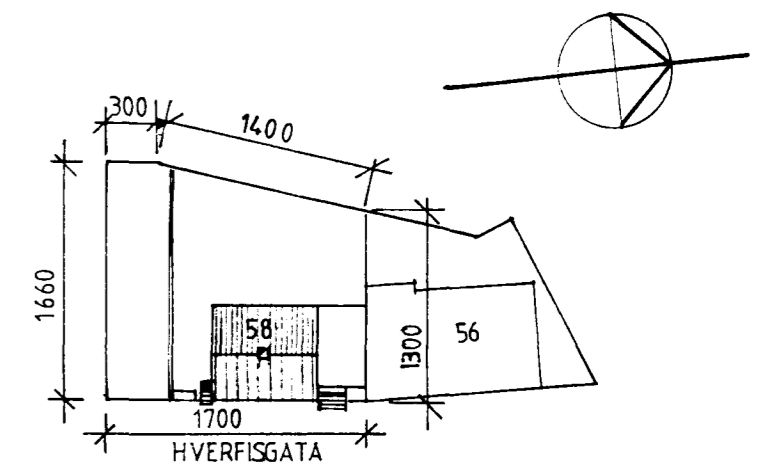

NORÐUR

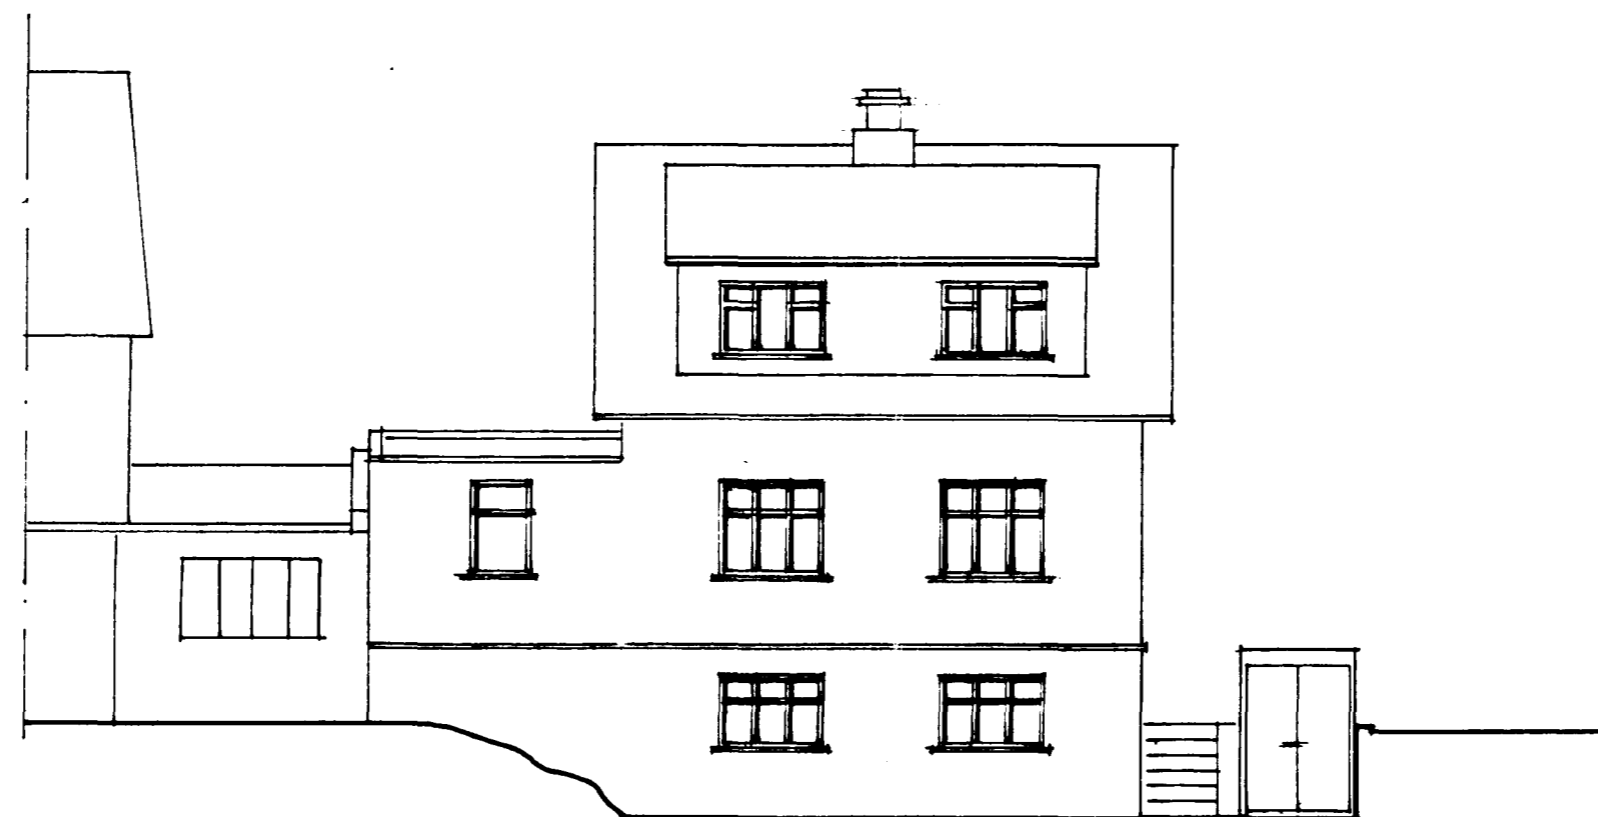

VESTUR

FLATARMÁL	NETTÓ	BRÚTTÓ
KJALLARI	34,9 m ²	44,2 m ²
1. HÆÐ	48,4 m ²	61,5 m ²
RIS	32,9 m ²	44,2 m ²
SAMTALS	116,2 m ²	149,9 m ²
RÚMMÁL		383 m ³

164/1
432

Hildur Bjarnason 5654031

SÓLEY JÓNSDÓTTIR
ARKITEKT FAI

HEITI HVERFISGATA 58 TEIKN NR:
TEIKNING GRUNNMYNDIR, ÚTLIT, SNEIÐING, AFST.M. MKV: 1:500, 1:100
DAGS 6. DES 1993

Sóley Jónsdóttir