

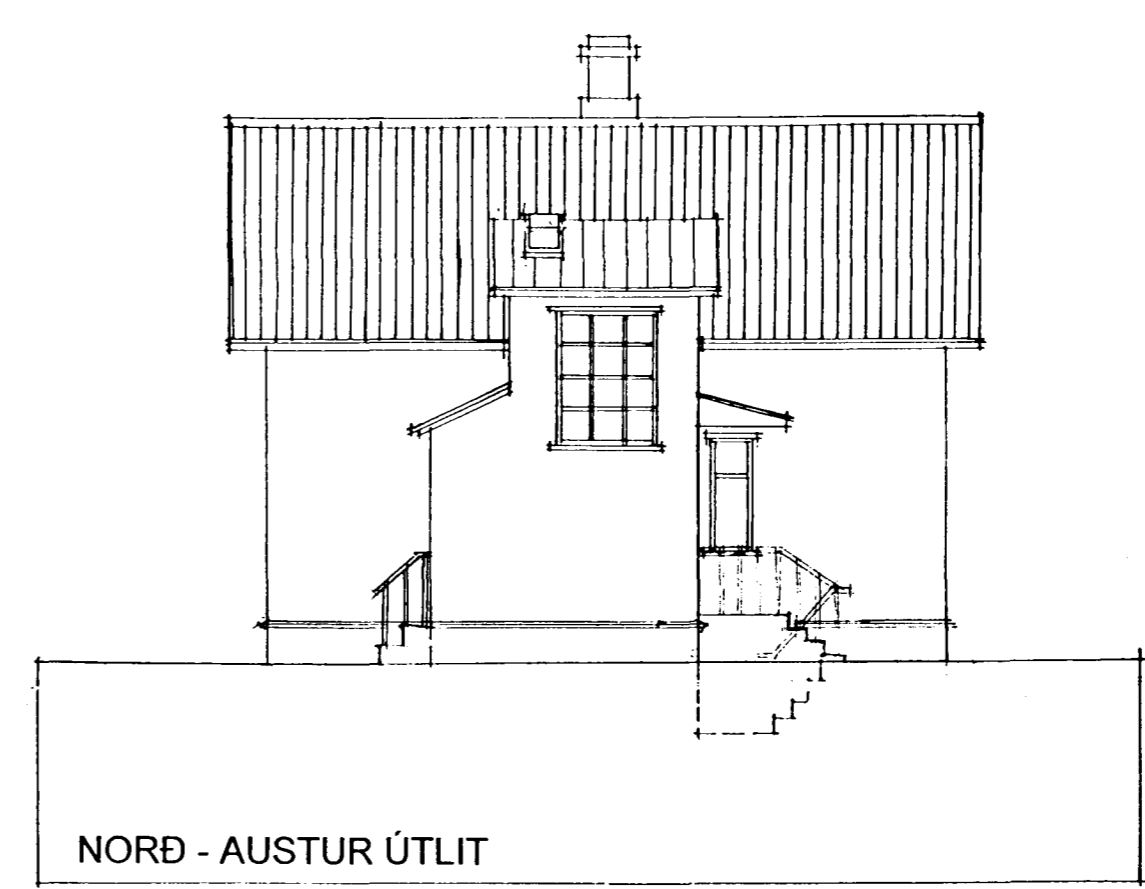


Samþykkt þann
 29 MARS 1999
 Byggingatullitunni í Hafnarfirði
 Erlendur Hjalmarsson

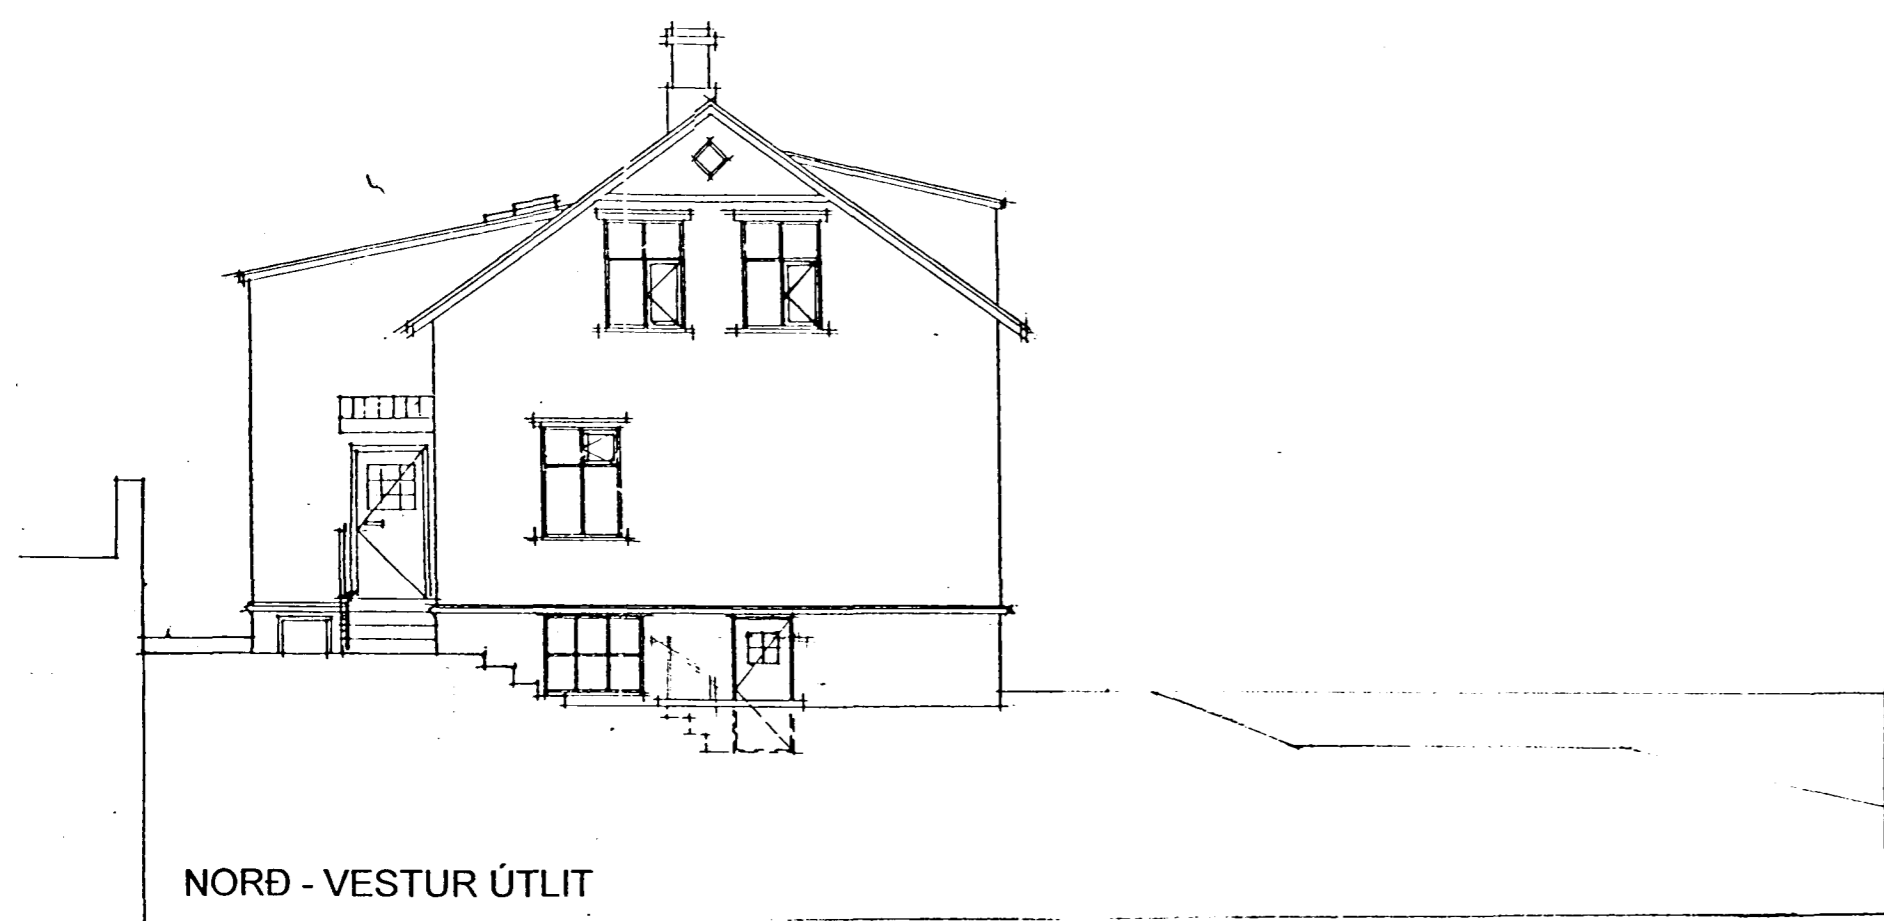

tifftopdf - www.rubissoftware.com - Demo Version

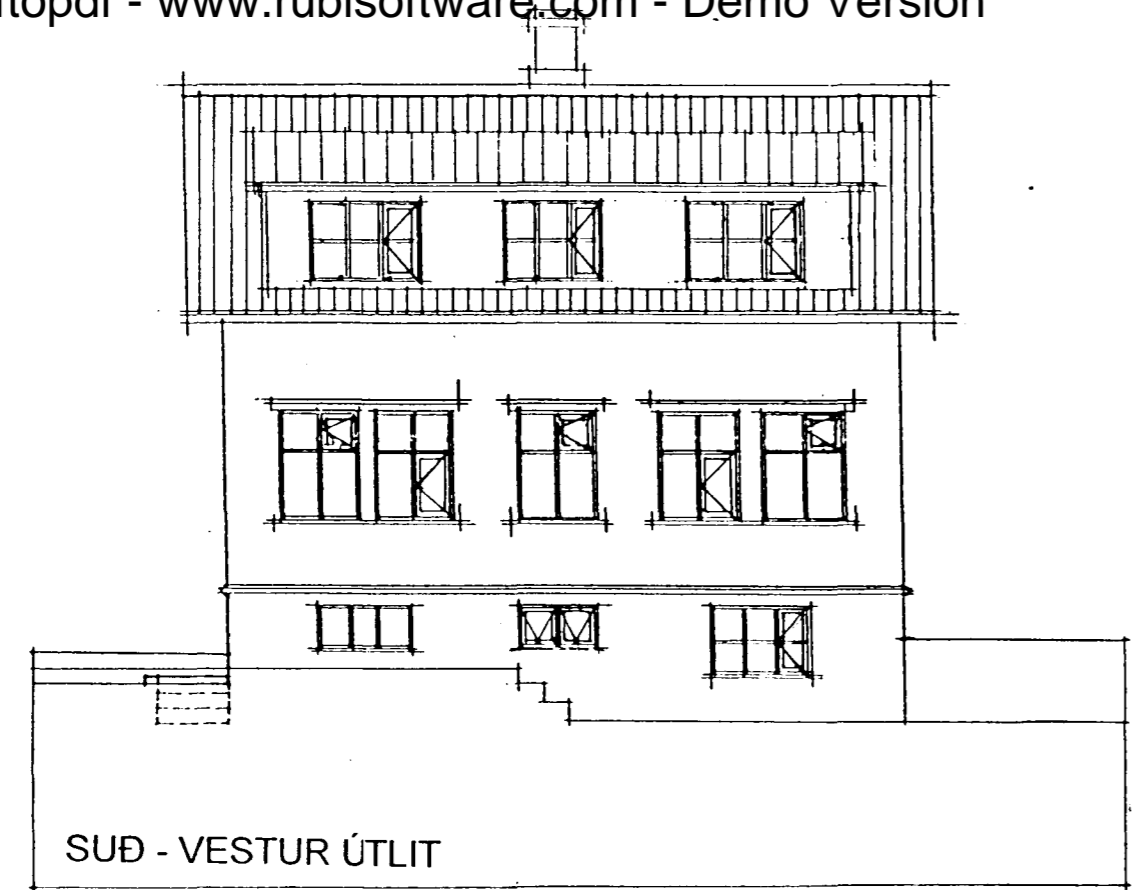

HVERFISGATA 6B

103

BREYTT:	DAGS:	LÝSING:

PRÍÐJA HÆÐIN, ARKITEKTAR – FRÍÐRIK FRÍÐRIKSSON ARK. FÁI
 STRANDGÖTU 28 220 HAFNARFIRÐI
 Sími: 565 38 70 FAX: 565 48 31
 KT: 211256-4519
 HERNET: Íslandia.is
 HANNAÐ: 9.03.99 *Fríðriksson* DAGS: 22.02.00 MKV: 1/100 VERKNR: