




Samþykkt á fundi bygginga-
nefndar p. 27/10 1993
BYGGINGAÞULLTRÚINN
Í HAFNARFIRÐI
Sigalbjörn

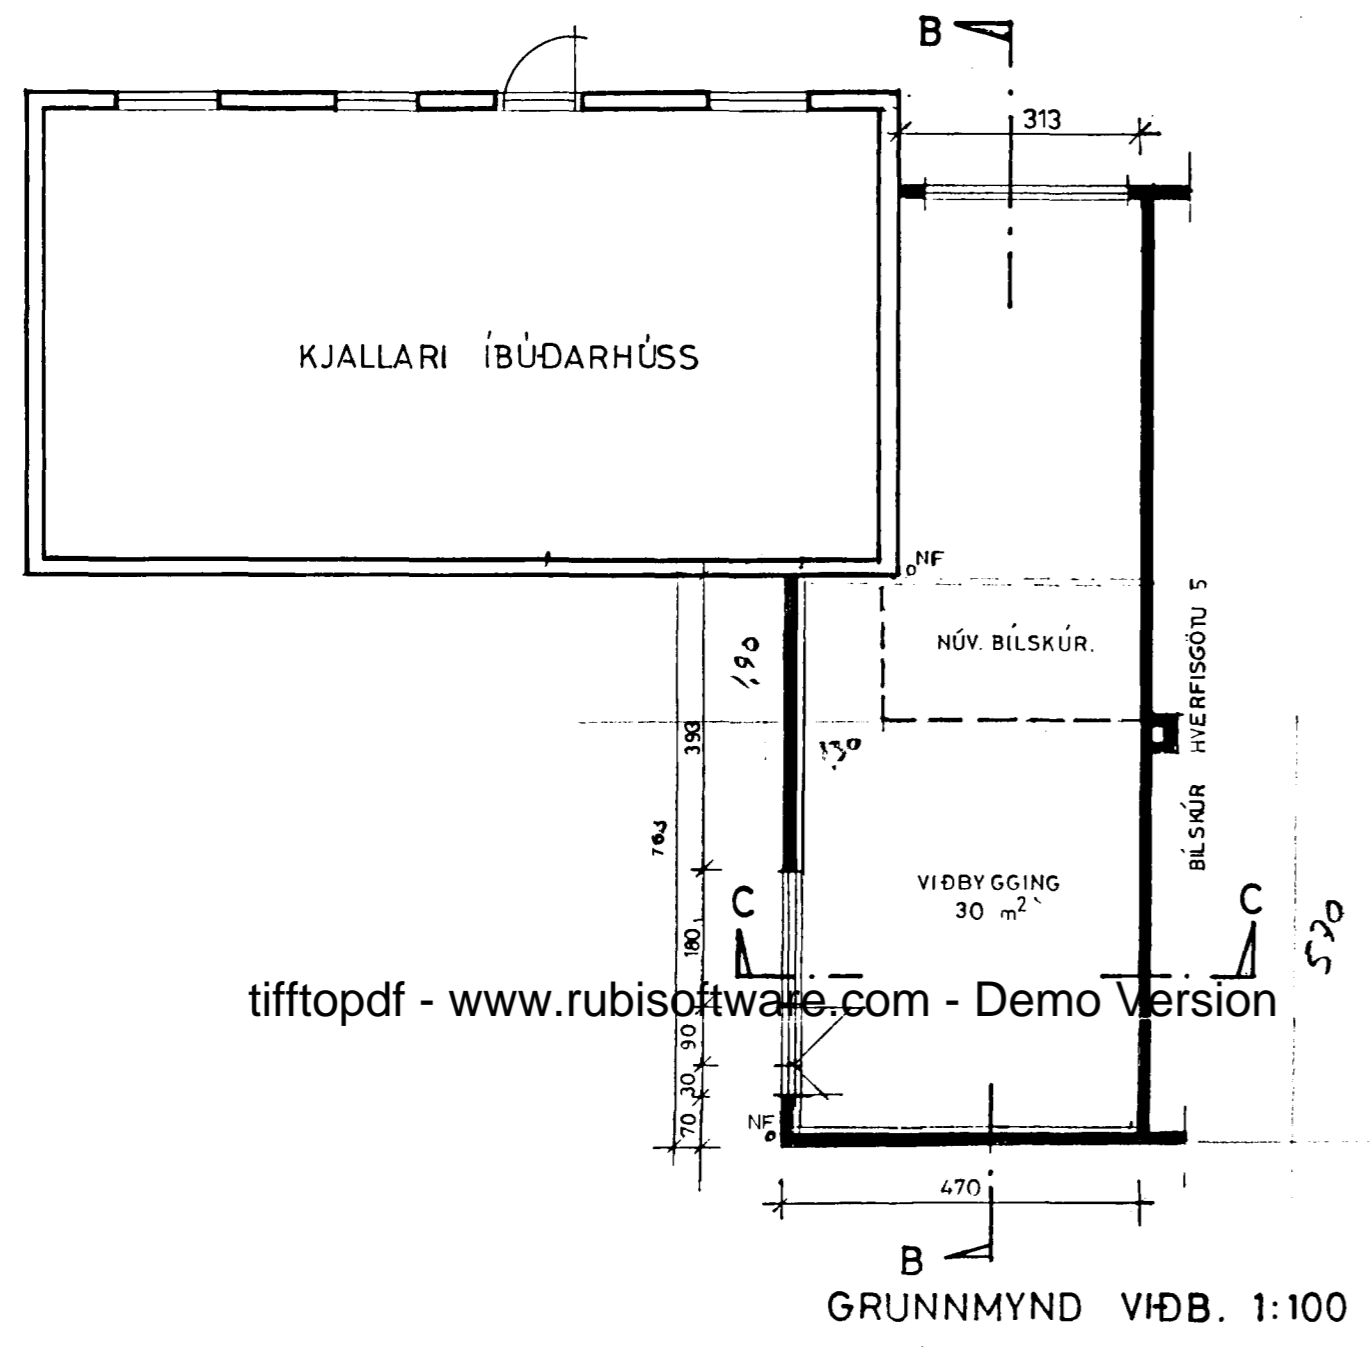


tifftopdf - www.rubissoftware.com - Demo Version

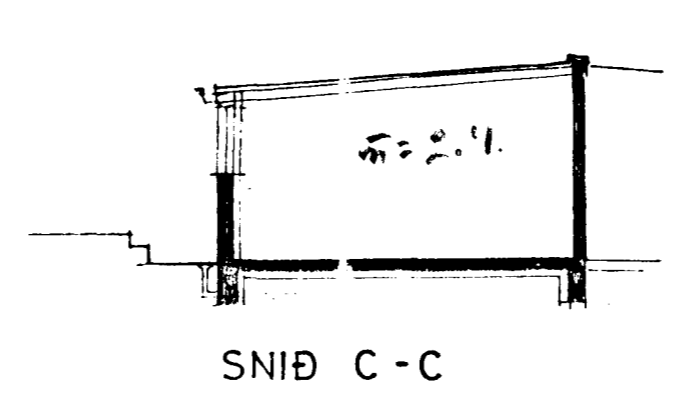


SNID C - C

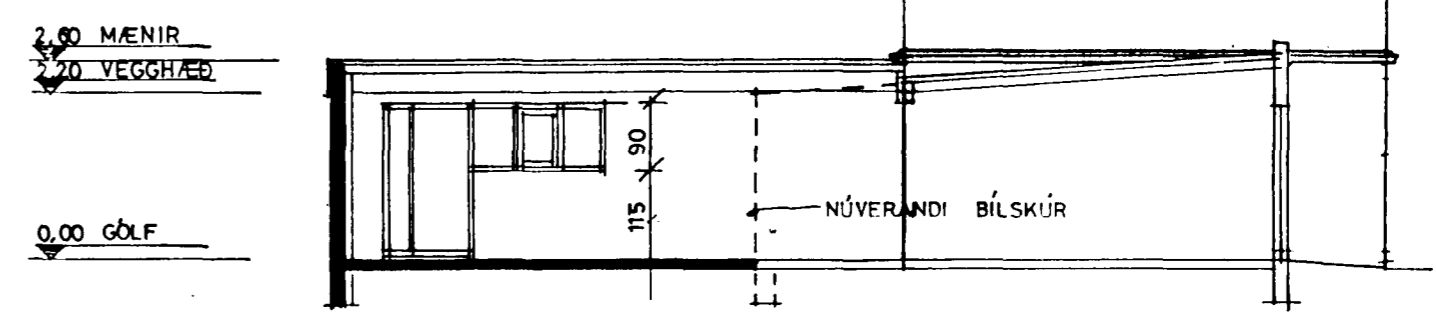

SNID B - B

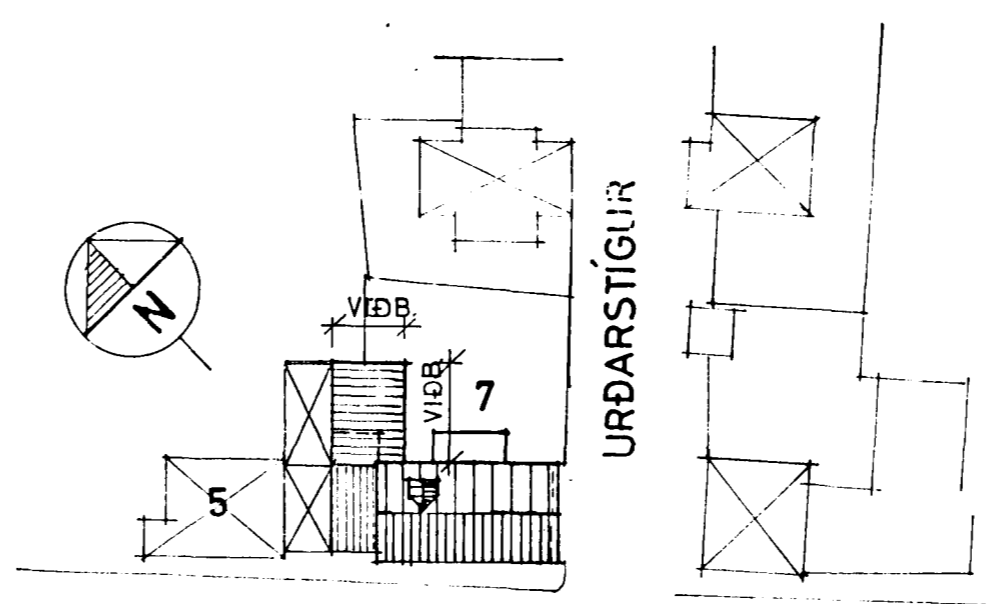

HVERFISGATA

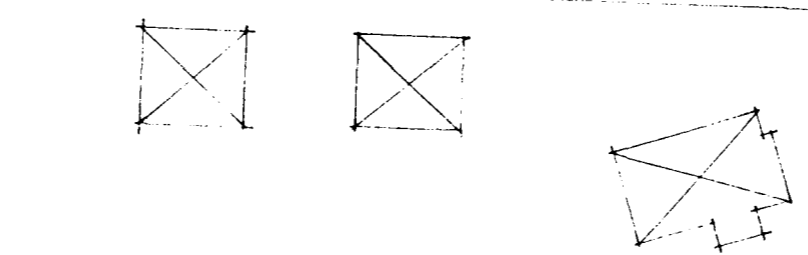

AFSTÖÐUMYND 1:500

VIÐB. BÍLSKÚR 300 m² 72 m³

$$F_1 = 4.7 \times 5.7 = 26.8$$

$$F_2 = 1.9 \times 1.3 = 2.4$$

$$29.2 \text{ m}^2$$

$$R = 29.2 \times 2.4 = 70.08$$

$$R_{\text{kvistur}} = \frac{3}{73.0} \text{ m}^3$$

$$\text{Aður gætt.} \quad 177 \text{ m}^3 \rightarrow$$

$$- 73 \text{ m}^3$$

$$104 \text{ m}^3 \text{ endargætt.}$$

TEIKNISTOFA		BÆJARHRAUNI 20	220 HAFNARFJÖRÐUR	160.04
		PÁLL V. BJARNASON	ARKITEKT FAÍ SÍMI 54355	
HVERFISGATA 7, HAFNARFIRÐI - VIÐBYGGING BÍLSK.				
GRUNNMYND, SNID, AFSTÖÐUMYND				
DAGS.	19.06.1993			
KVARDI	1:100			
HANNAÐ	PVB			
TEIKNAD	AE			
YFIRF.	PVB			