



GRUNNMYND RISHEDAR 1:50

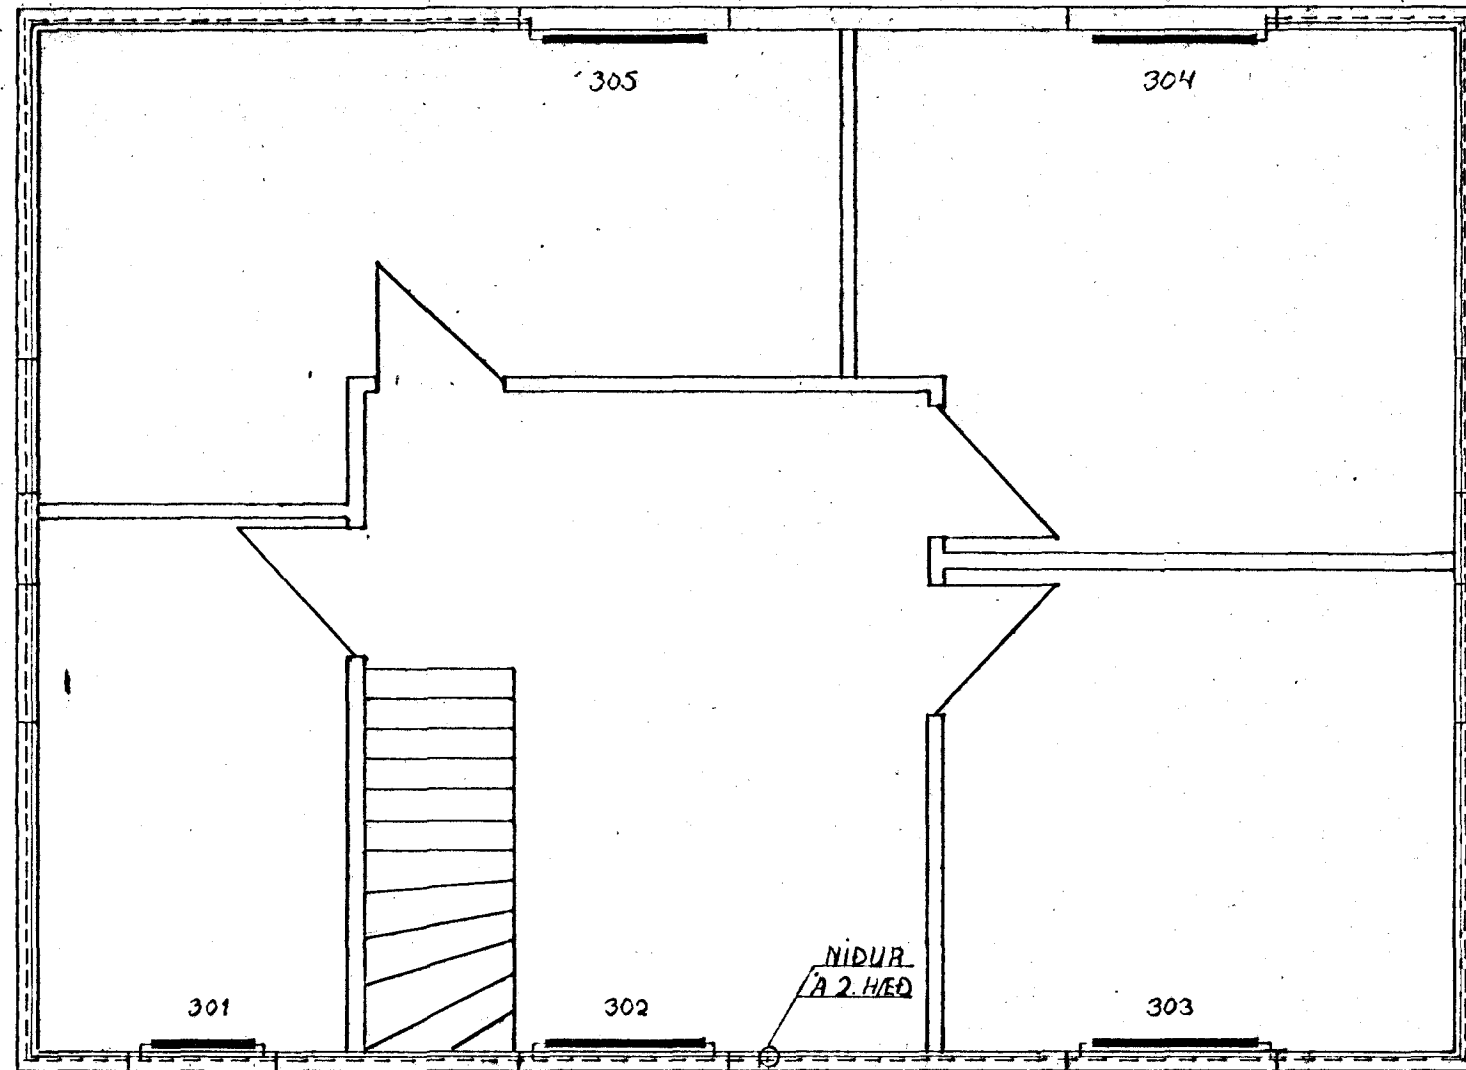

OFNASKRÁ DT=40°C

NR	HITATAP WÖTT	MESTA LENGD	MESTA HÆÐ	TENGI	OFN
301	1037	70	65	AD 10	
302	1690	110	65	AD 10	
303	1425	110	65	CB 10	
304	1136	110	65	CD 10	
305	1761	110	65	CD 10	



TENGINGAR

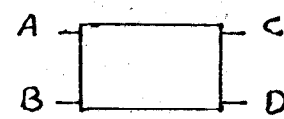

SKÝRINGAR

STÍLLIHNE OG LOFTSKRÚFA Á ÖLLUM OFNUM.
 DANFOSS FJVR LOKAR Á ÖLLUM OFNUM. PÍPUR
 YENJULEGAR SVARTAR SKAL MÁLA MED ASFALT-
 MÁLNINGU OG EINANGRA MED 20MM GLERULLAR-
 HÓLKUM OG VEFJA MED PLASTDÚK.
 ——— TÁKNAR RÁS
 - - - - - TÁKNAR BAKRÁS

RÚMMYND HITALAGNAR 1:50

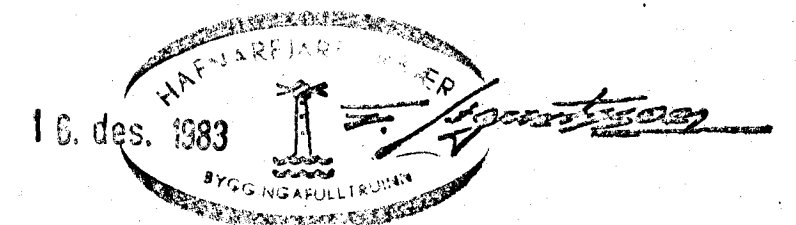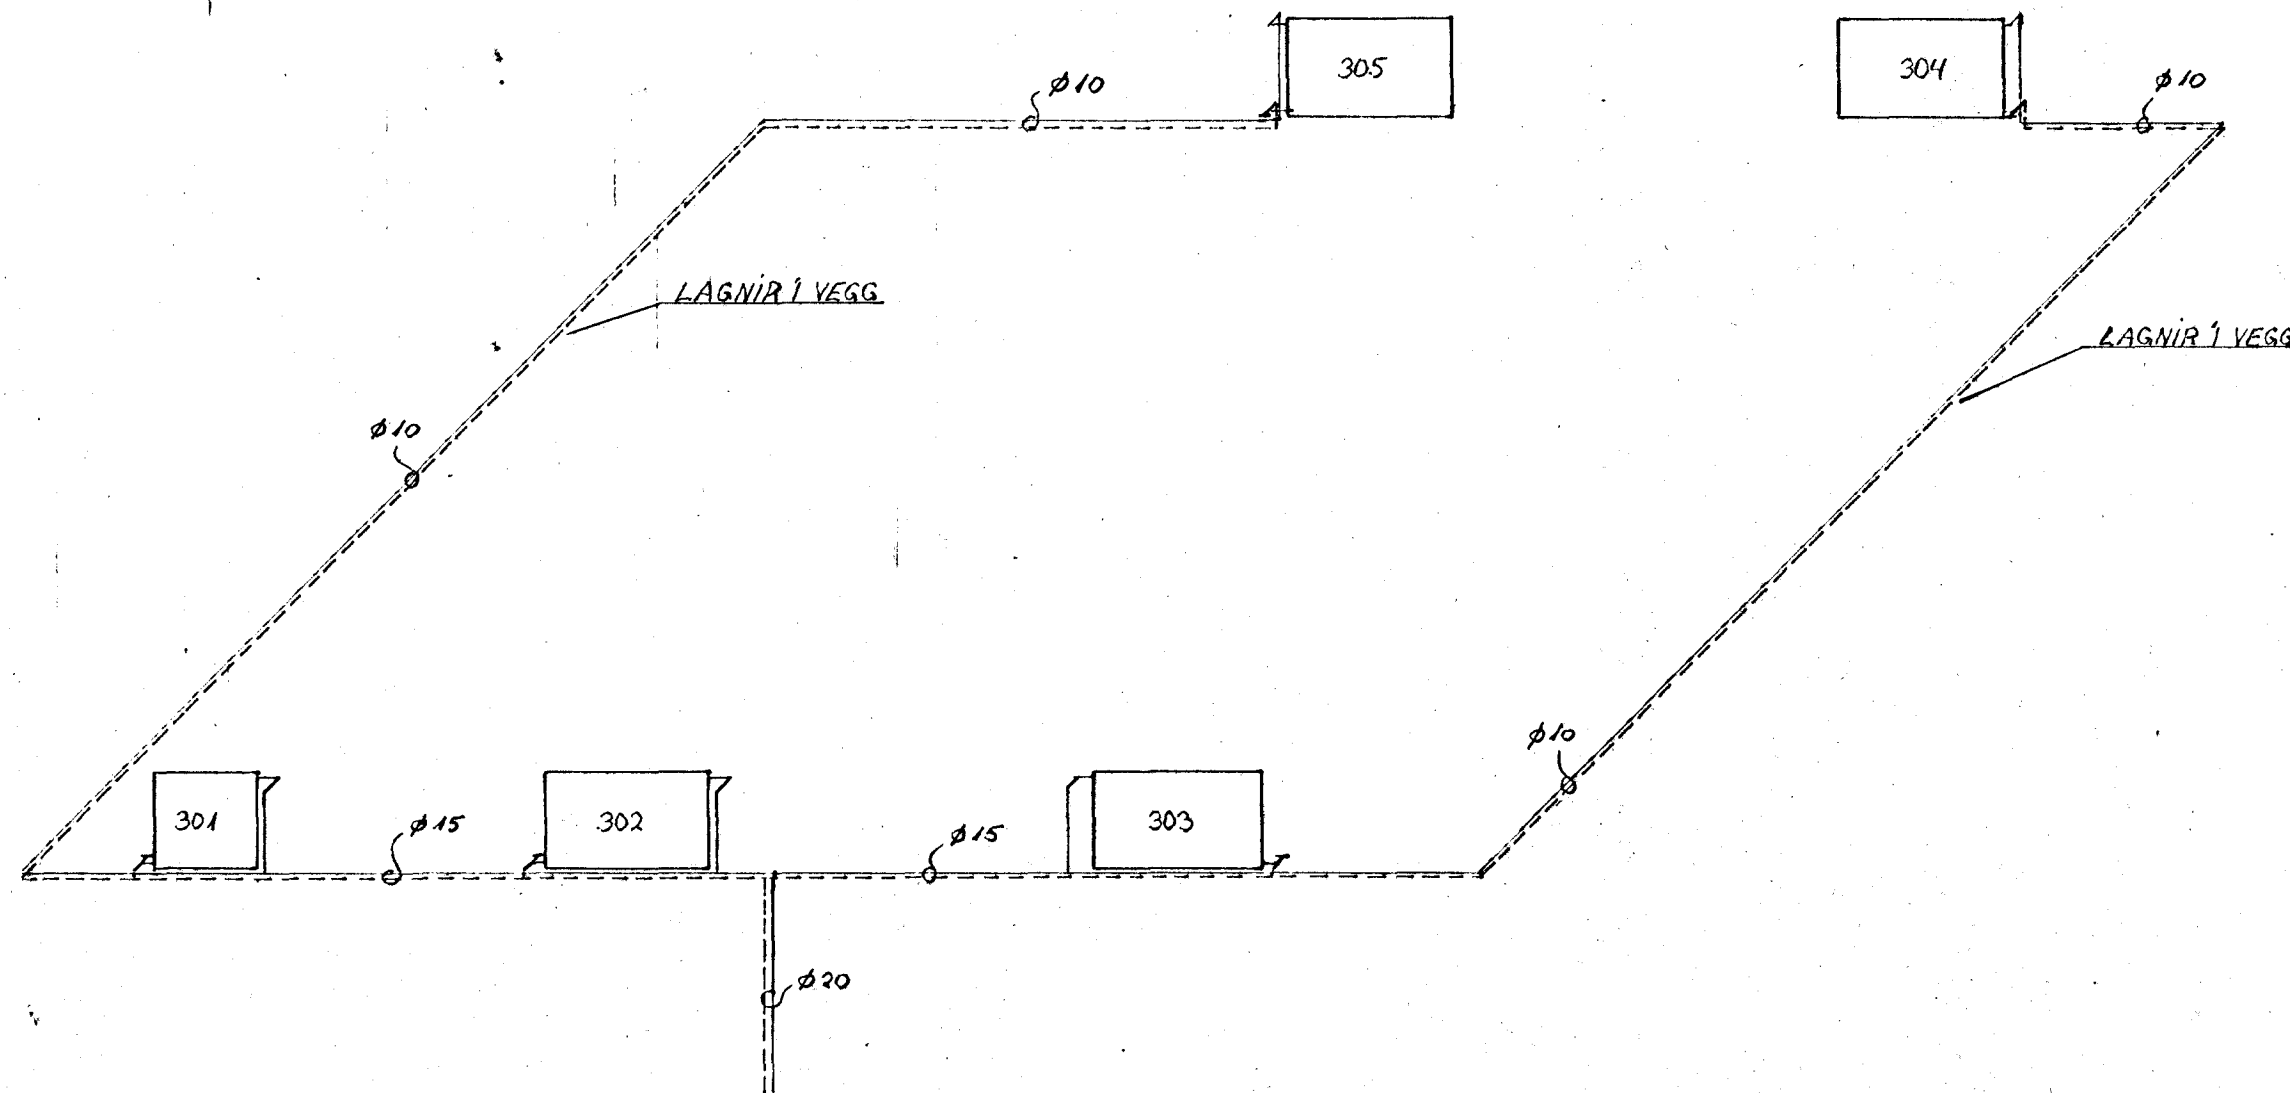

HVERFISGATA 8 HAFNARFJÓRÐI	VERK	BL. NR
		23.
HITALÖGN: GRUNNMYND, RÚMMYND, OFNATAFLA.	HAFNARF MAÍ '83 MKV 1:50	REKNI S.P. TEIHN S.P.
VERKFRÆÐISTOFA HALLDÓRS HANNESSONAR REYKJARVÍKURVEGI 60 HAFNARFJÓRÐI S. 54355.		