




GRUNNMYND RIS 1:50

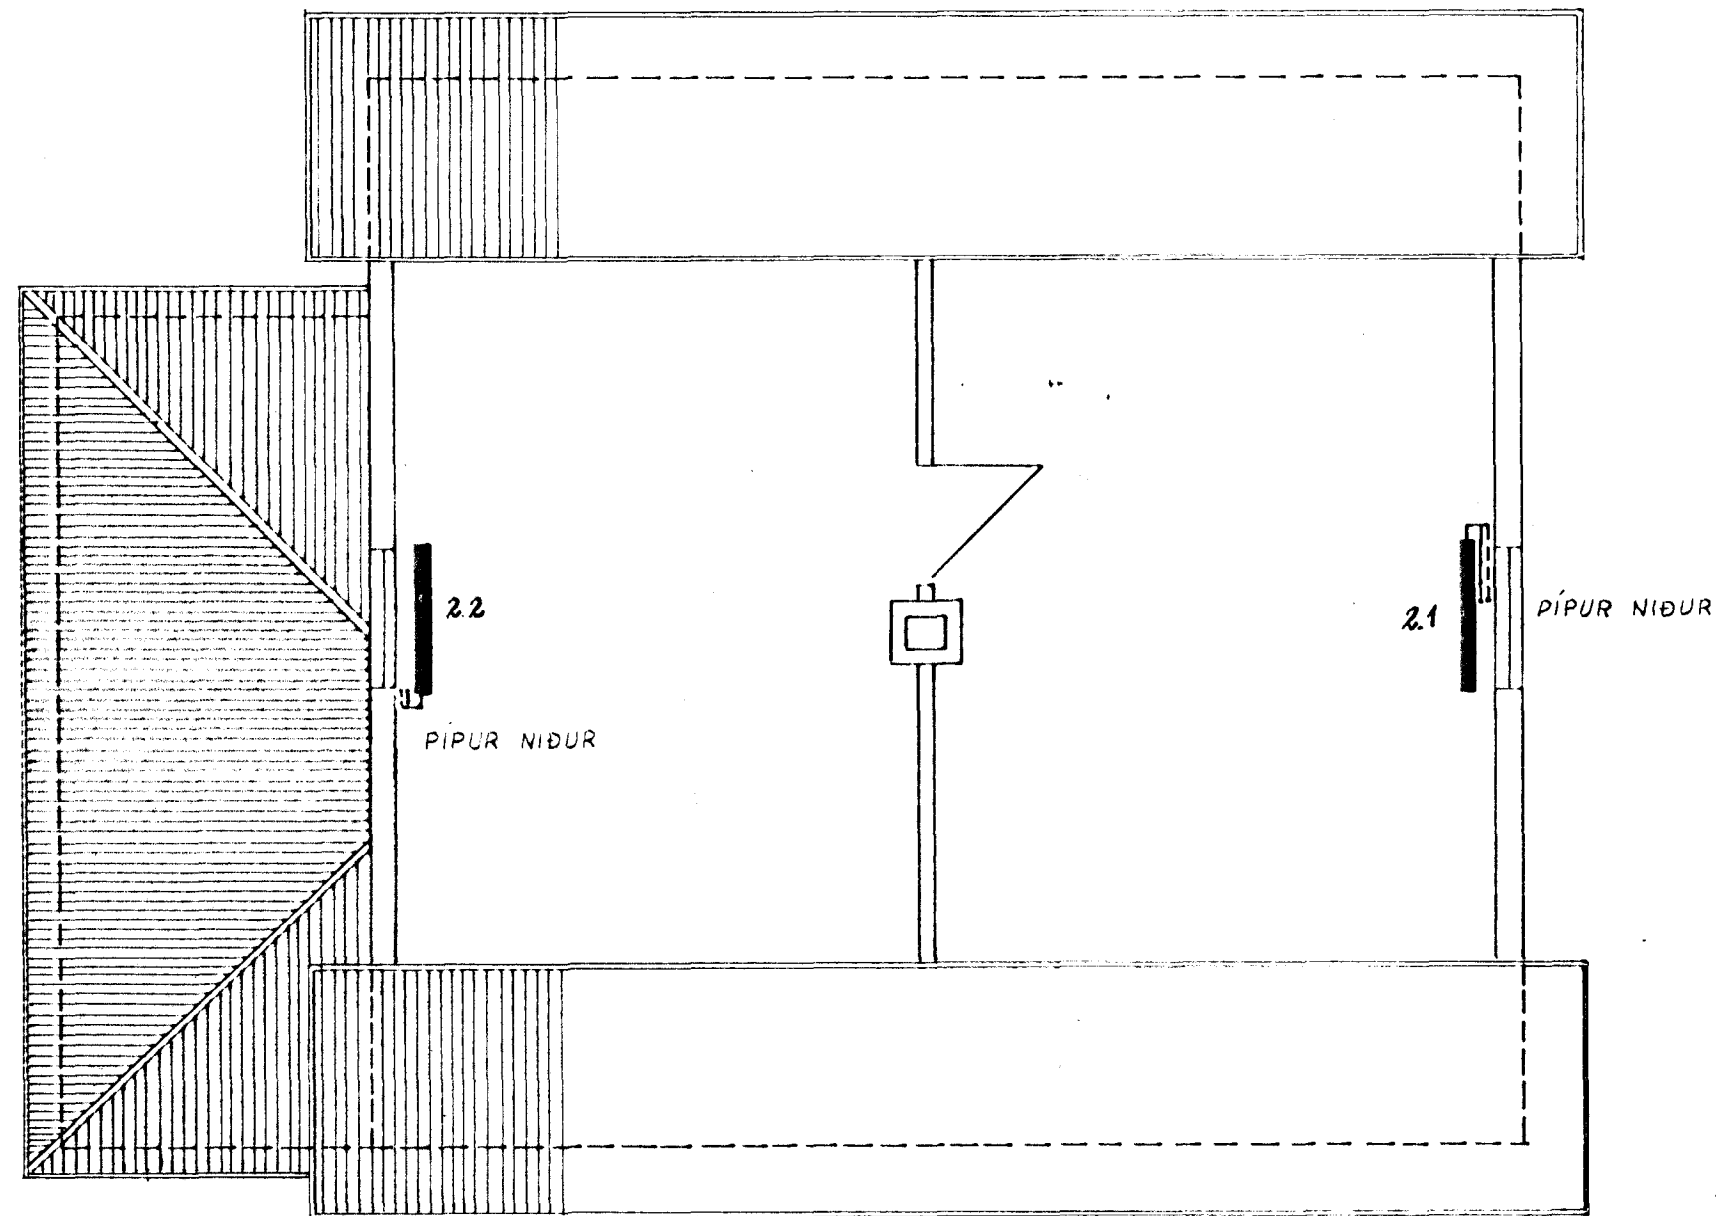

GRUNNMYND KJALLARI 1:50

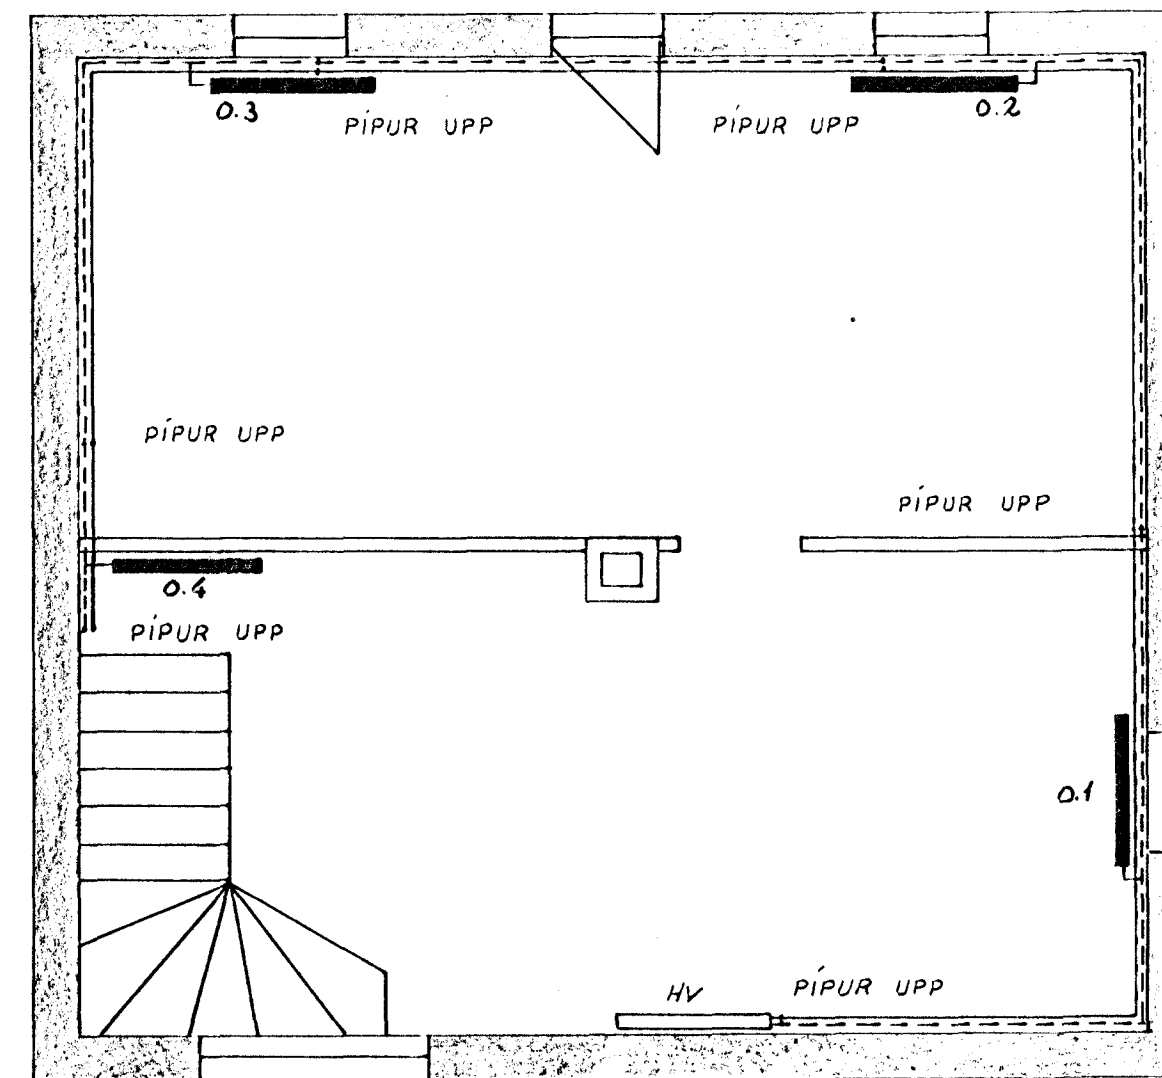

GRUNNMYND AÐALHÆÐ 1:50

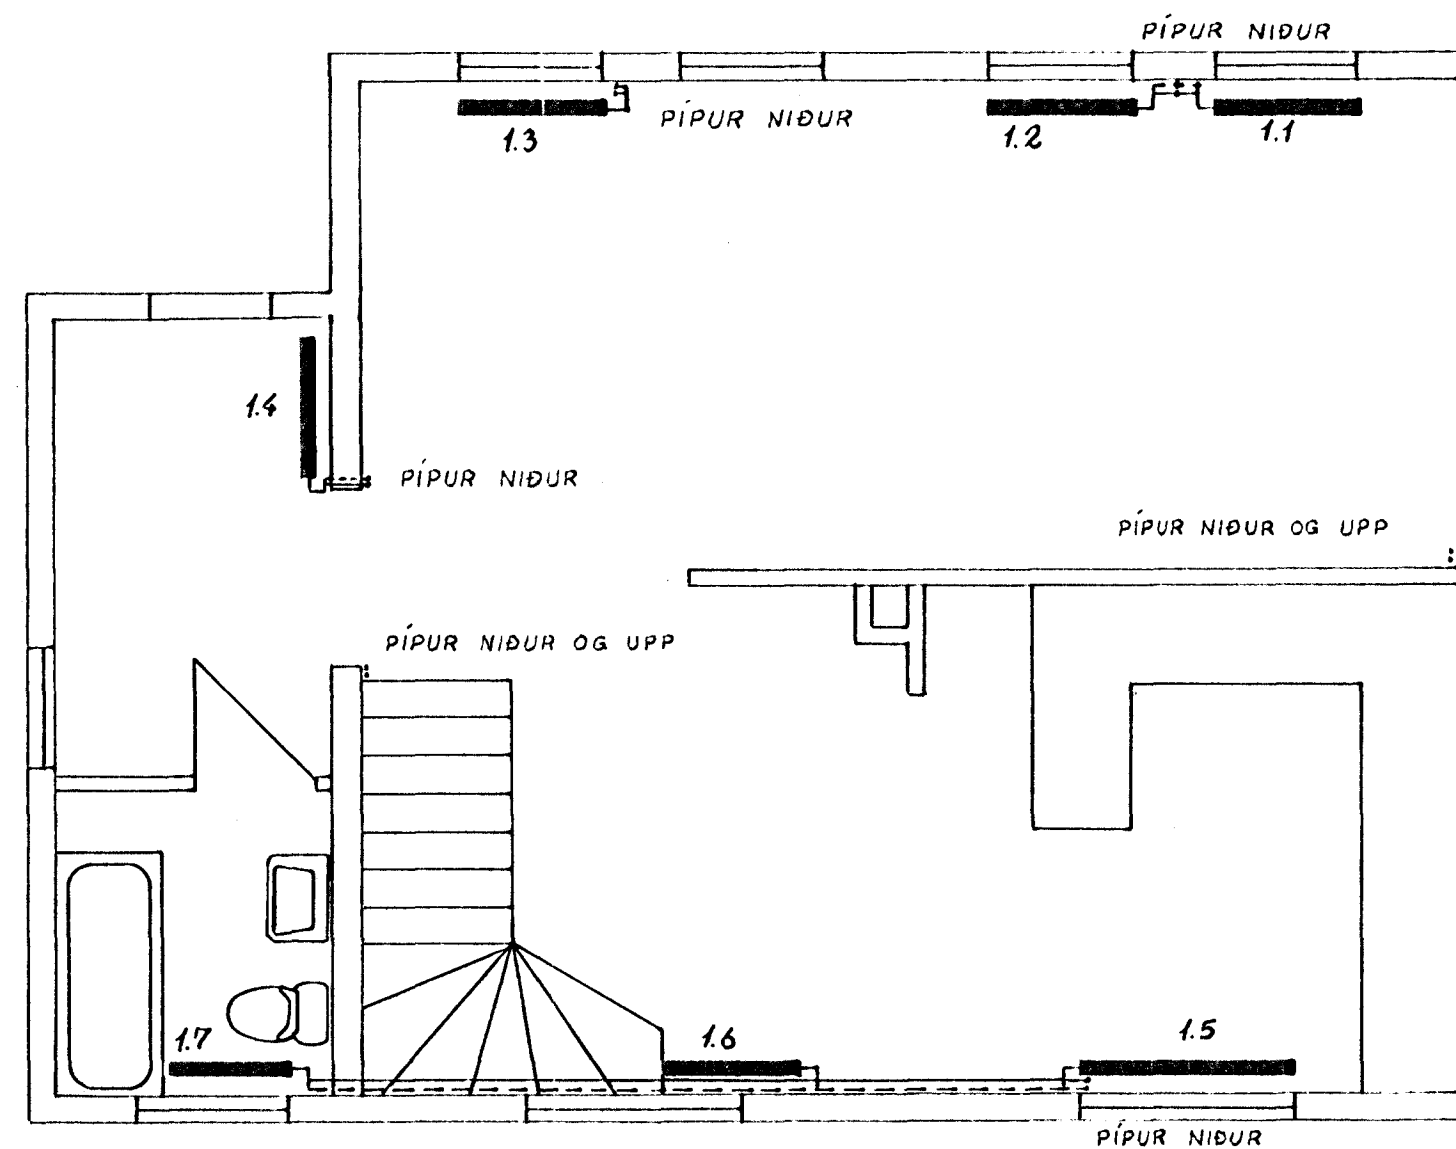

OFNASKRÁ  $\Delta T=40^{\circ}\text{C}$

NR	Kcal/h	LENGD	HÆÐ	TENGI
0.1	990	1000	490	CD
0.2	1281	1100	630	CD
0.3	1281	1100	630	AB
0.4	582 *	1000	560	AB
1.1	582 *	1000	560	CD
1.2	582 *	1000	560	AB
1.3	582 *	1000	560	CD
1.4	572 *	880	630	CD
1.5	1385 *	1400	560	CD
1.6	524 *	1000	560	AB
1.7	360 *	800	420	AB
2.1	890	1000	490	AB
2.2	890	1000	490	AB

ALLIR OFNAR ERU RUNTAL  
\* OFNAR SEM ERU TIL



**VERKFRÆDISTOFA** HALLDÓRS HANNESSONAR S. 91-54355  
SUDURGÖTU 14 - 220 HAFNARFJÖRDUR

HVERFISGATA 8 HAFNARF.

HITALAGNIR  
GRUNNMYNDIR OG OFNASKRÁ

Mkv: 150  
Reiknað: *Adin D.*  
Teiknað: *Adin B. B.*  
Yfirfarið: *AP*

Verk: Blað nr. 4.1 Dags: DES '85