

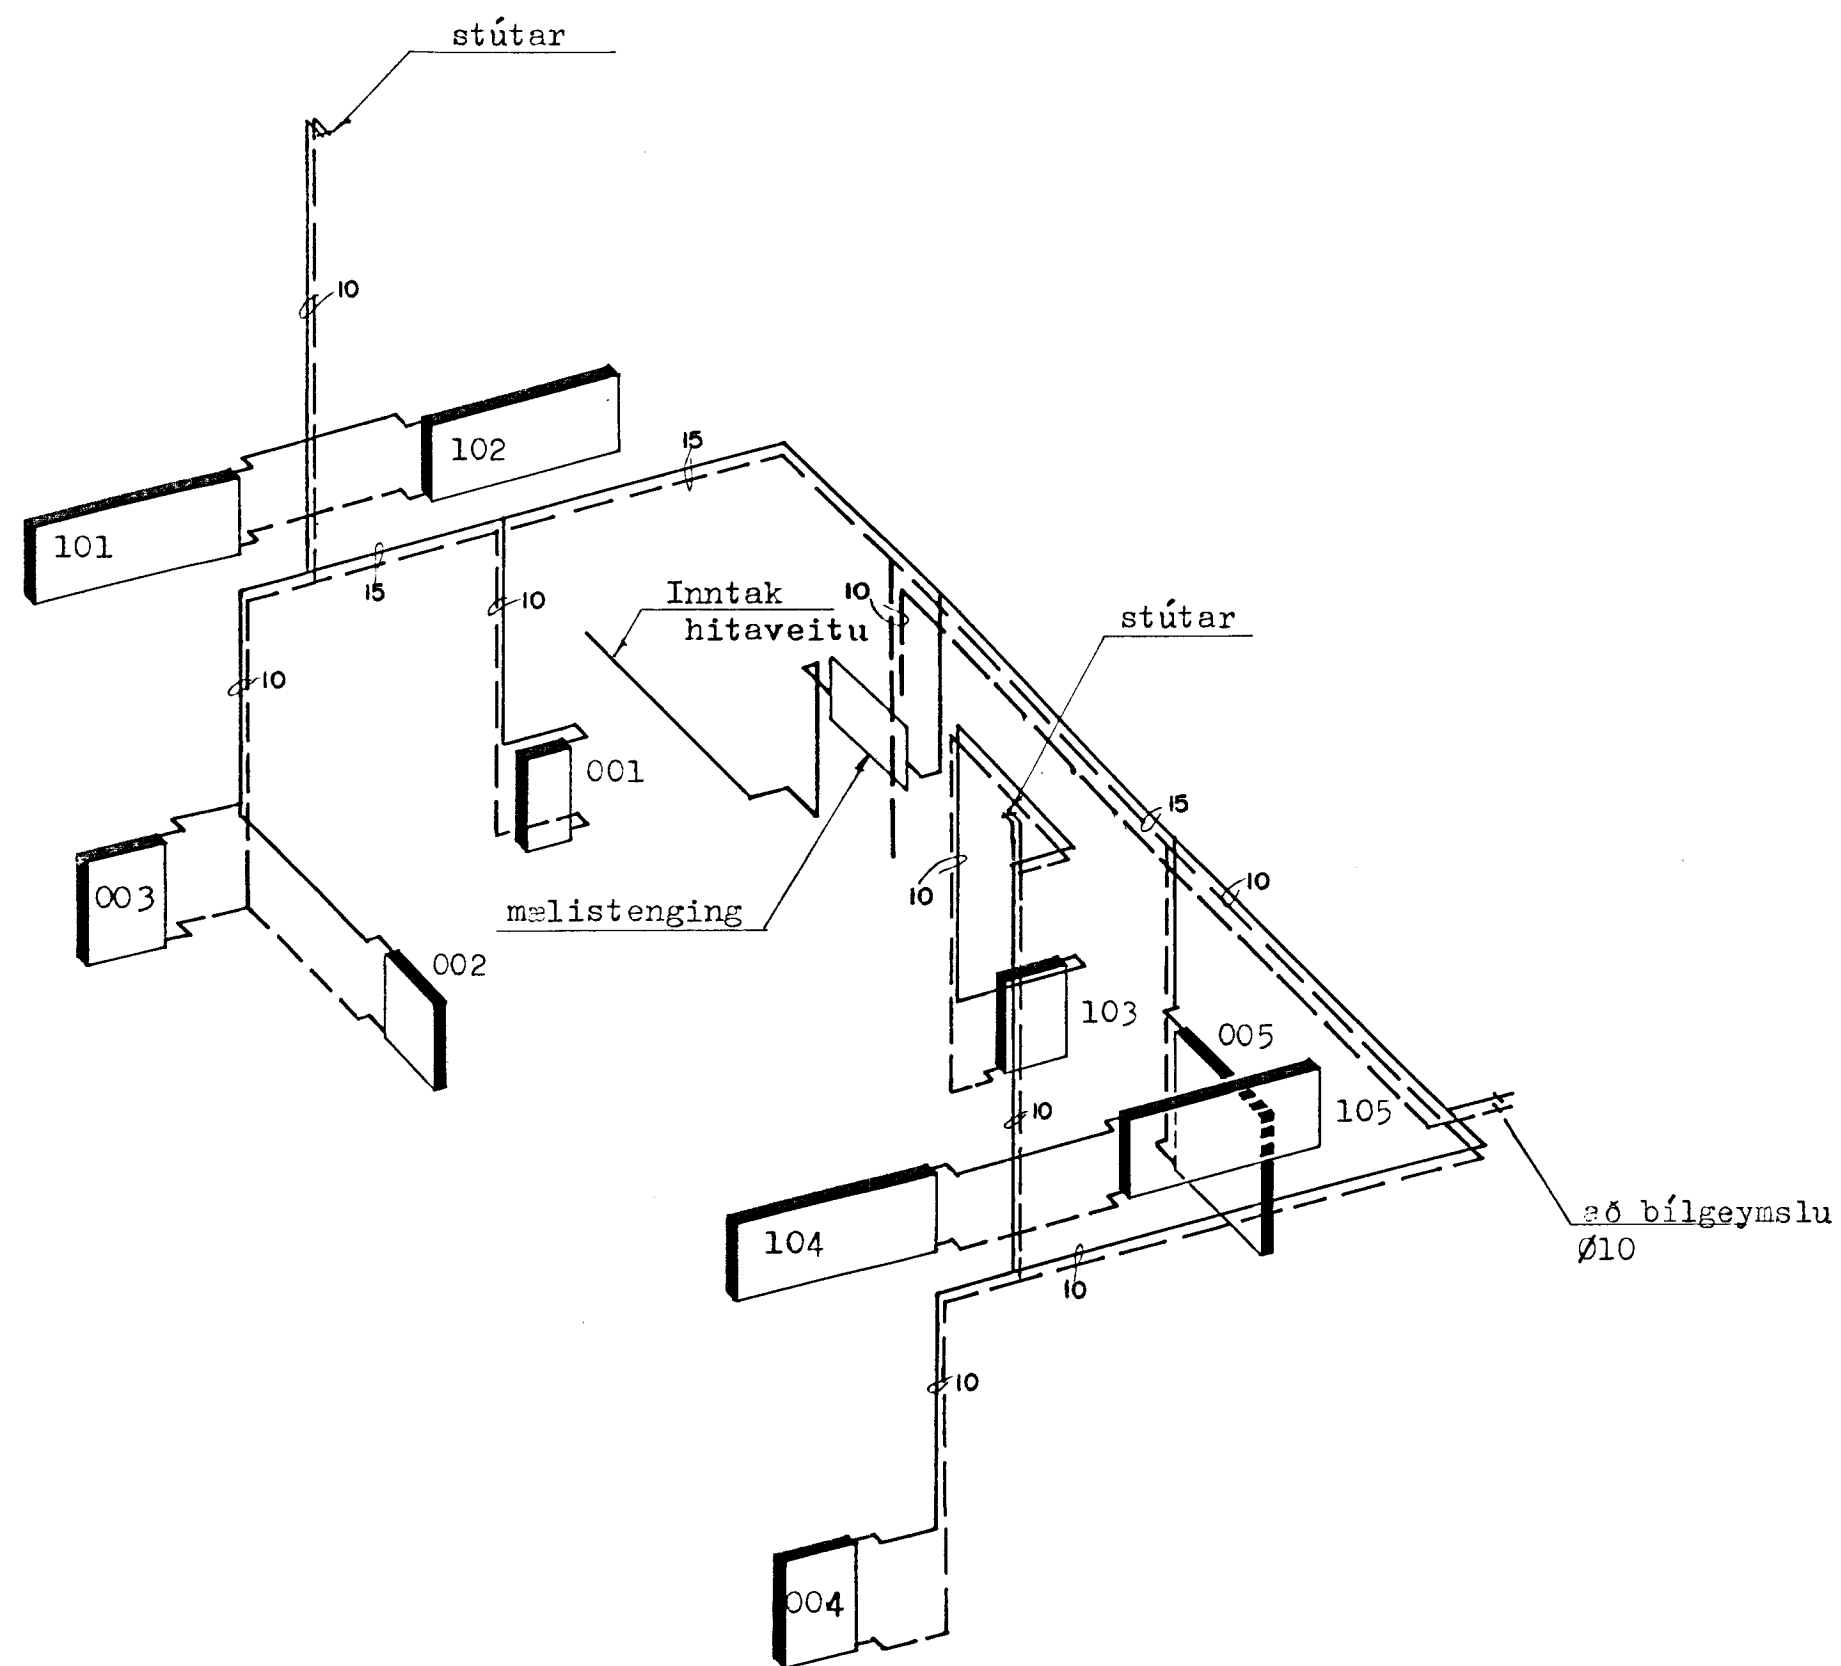
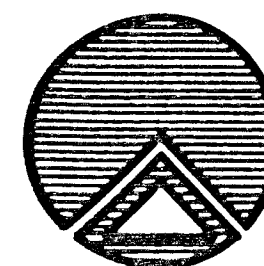


RÚMMYND HITLAGNA M=1:50

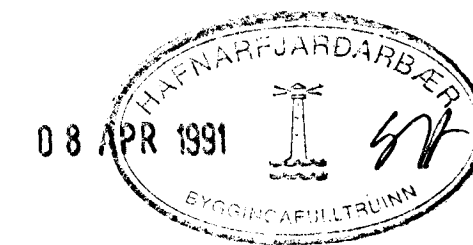

RÚMMYND VATNSLAGNA M=1:50

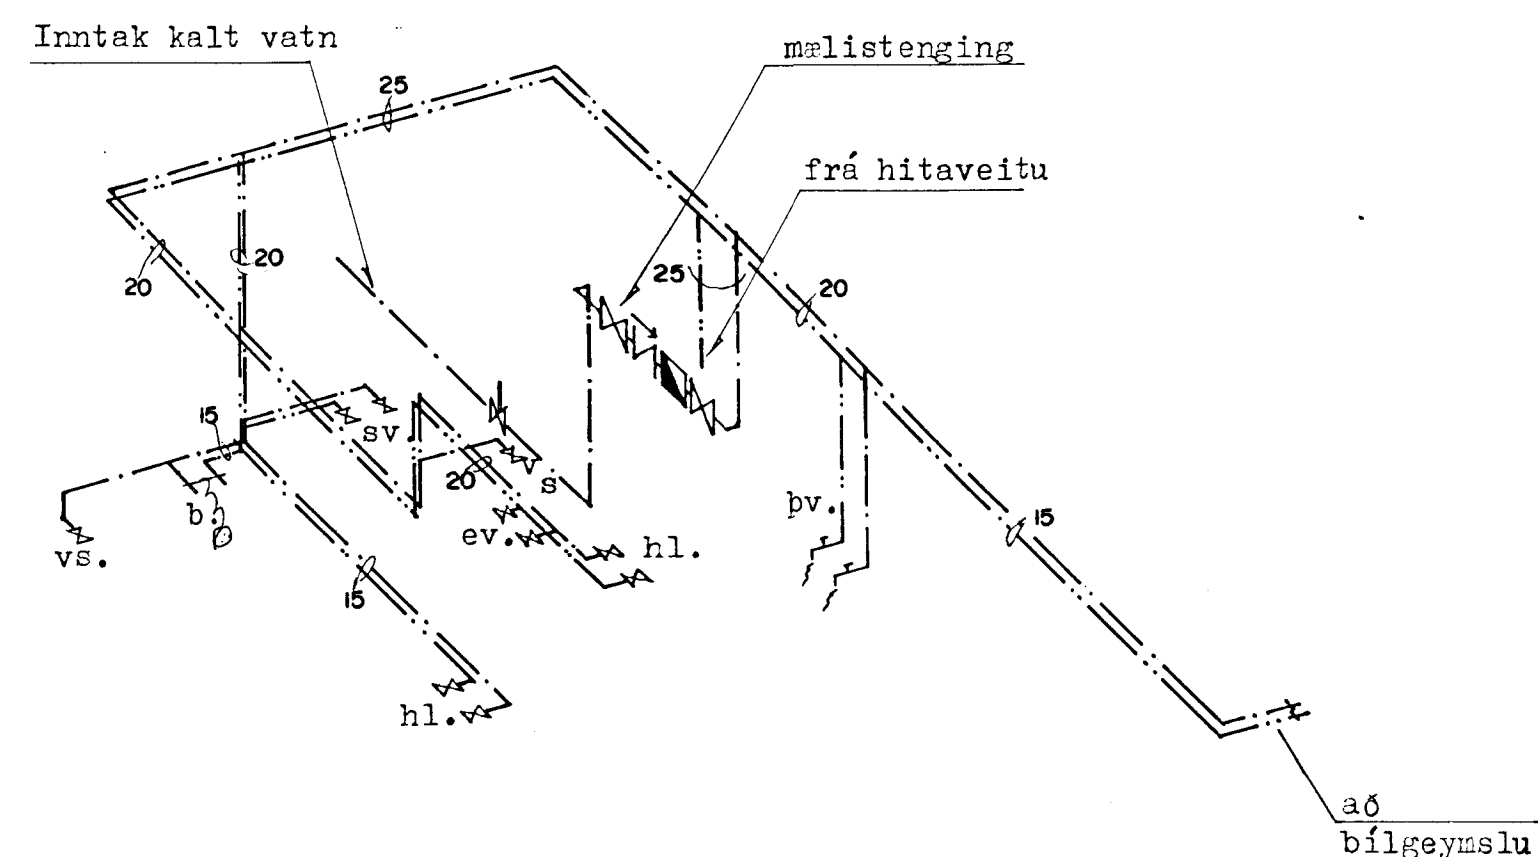

**TEIKNISTOFAN RÖÐULL**

ARMULA 36 - 108 REYKJAVÍK - SÍMI 33950 & 33577

HVERFISGATA 9, HAFNARFIRÐI.

Lagnir - rúmmyndir

|        |      |       |          |
|--------|------|-------|----------|
| TEIKN: | AMH  | DAGS: | Feb. '88 |
| REIKN: | H.G. | VERK: | 88003    |
| YFIRF: |      | BLAD: | 3.02     |
| MKV:   | 1:50 |       |          |

*Handwritten signature*