



NORD-VESTURHLID
MKV. 1:100

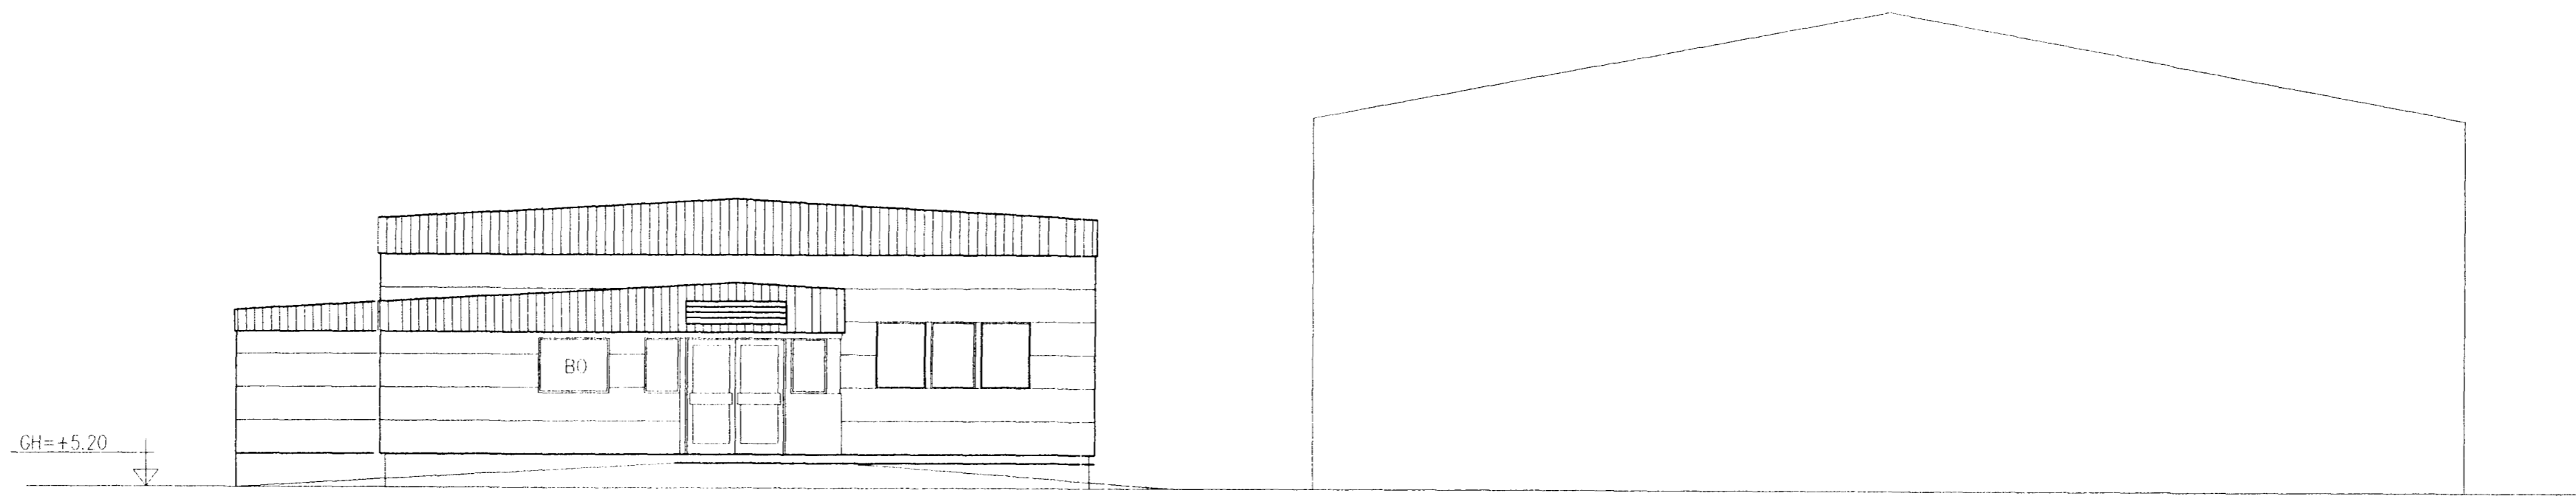

SUD-VESTURHLID
MKV. 1:100

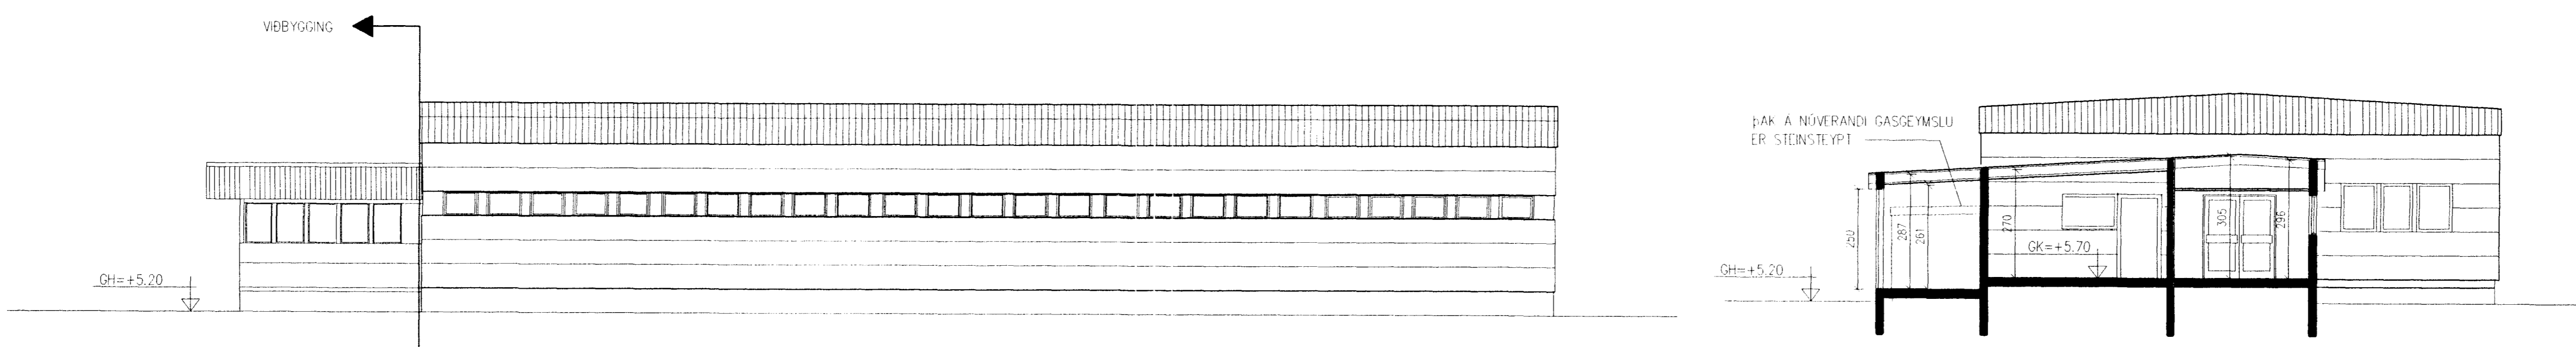

SUD-AUSTURHLID
MKV. 1:100

SNID A-A
MKV. 1:100

S:



Breyt. Rev.	Breyting / Revision	Dag. Date	Gert af / Made by	Samþykkt / Approved
A				
B				

Tilv. teikningar nr. ISAL / Ref. drawing no. of ISAL

Samsetning teikningar nr. ISAL / Assembly drawing no. of ISAL

This drawing is the property of the ICELANDIC ALUMINIUM CO. LTD. and handed out for personal use only. It may neither be copied nor made available to others without permission of the ICELANDIC ALUMINIUM CO. LTD. The receiver is liable for any misuse.

Fylli sýkja / Number of pieces	Hlutur / Object	Átriði / Item	Efni / Material	en.:stk / total: í heild / Weight (kg) / Þyngd	Athugasemdir / Remarks
IV III II I	Rönnsóknastofa	Viðbygging			Málsvörð / Scale: 1:100
		Aðalteikning			Stærð / Format: A1
					CCno.-Eq.type-Eq.no: 7010 BA 1230
					19-02
					165344