


SNID A-A, 1:100

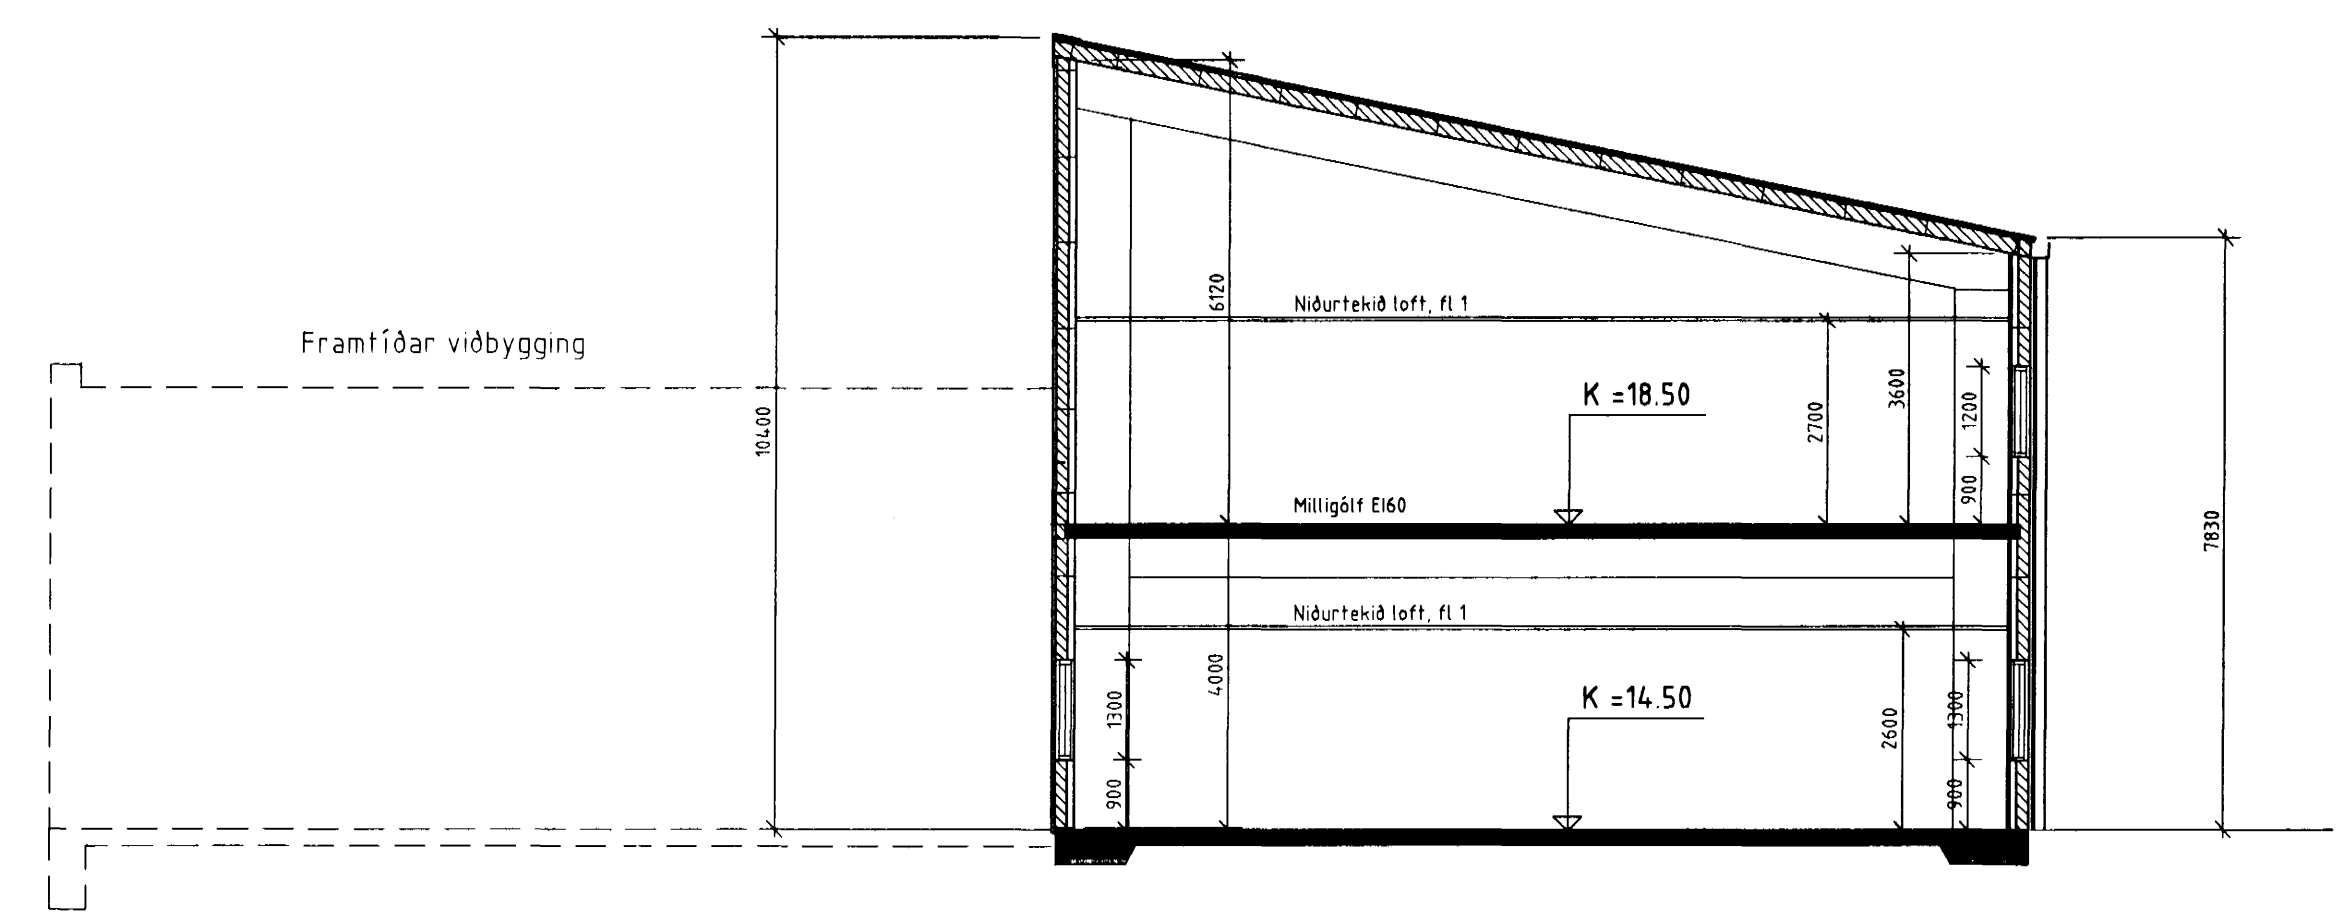

SNID B-B, 1:100

Stökkvitið höfuðborgarsvæðisins bs.  
 18/6 '01

*Eiríkur Jónsson*  
 Breytt:  
 20.05.01: teikningar aðlagðar stálgrind.

**FORM+RÝMI**  
 BÚÐVIRN SNEB, JÓNSSON ARCHITECT FAI  
 KT: 270664-5989  
 SKIPHOLT 17 A POSTHÓLF 8127 128 REYKJAVÍK  
 SMÍ: 051 2480 / 898 9407 FAX: 051 2661 form.bs@minnet.is

VERK: ISHELLA 10  
 220 HAFNARFJÖRÐUR  
 TEKNI: ÚTLIT, SNID  
 VERK NR: 0101(06)  
 KVARNR: 1:100  
 HANNAÐ: BS  
 DAGS: 20.04.01

TEKNAÐ: BS  
 TEKNI NR: A 005