
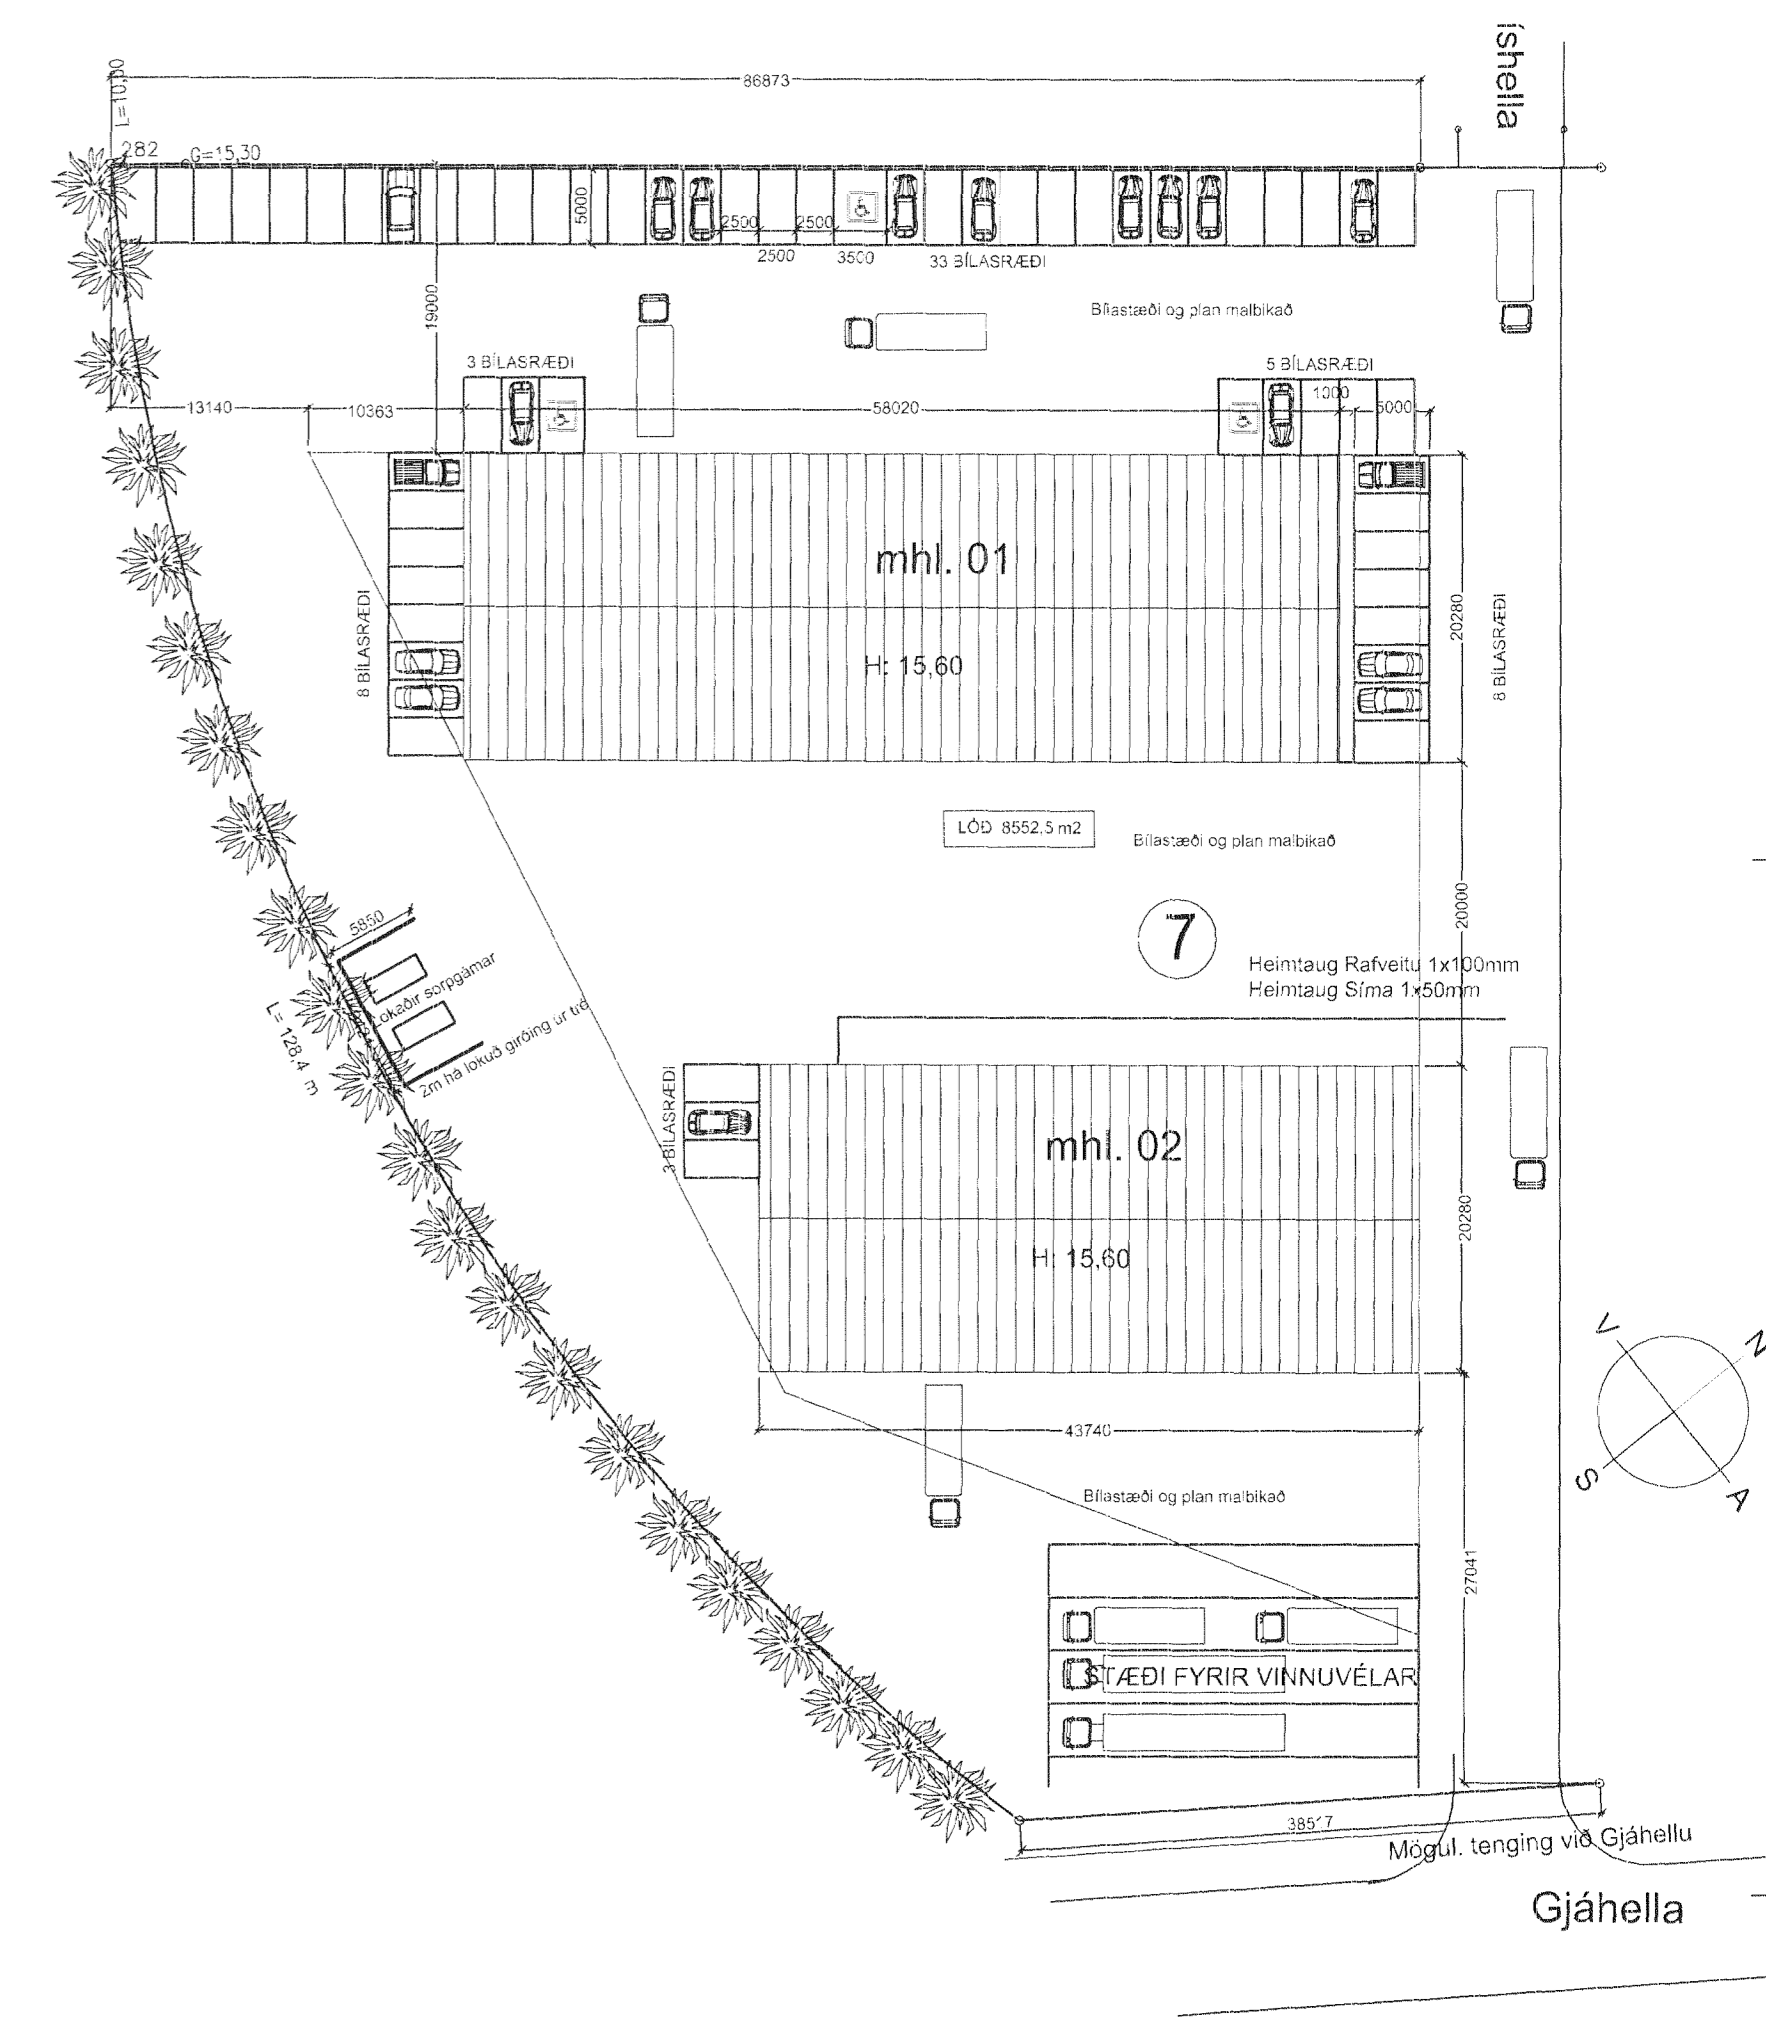
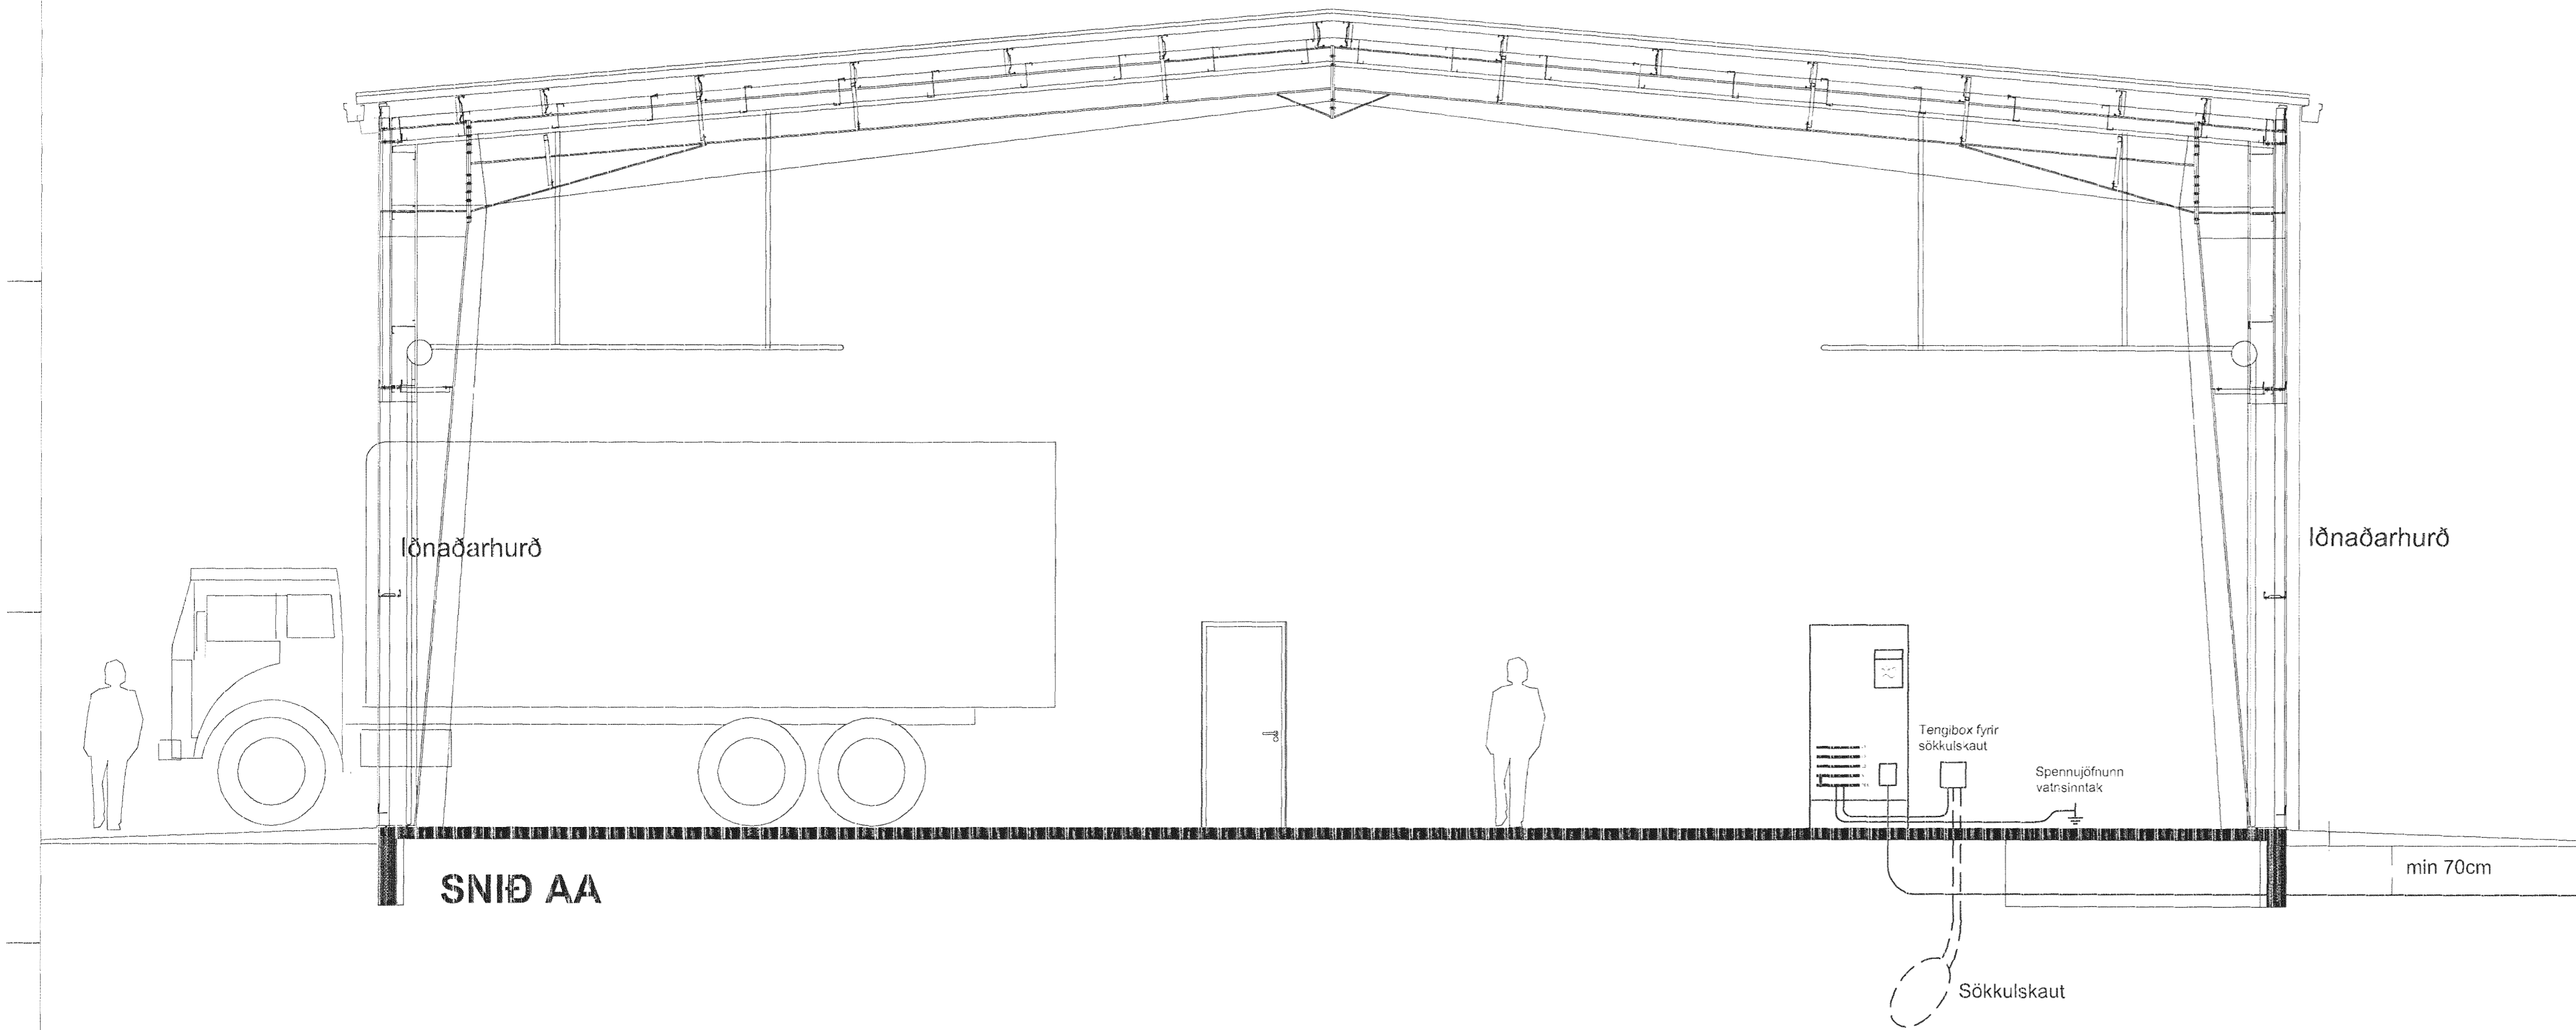


Móti: 23/2 '11

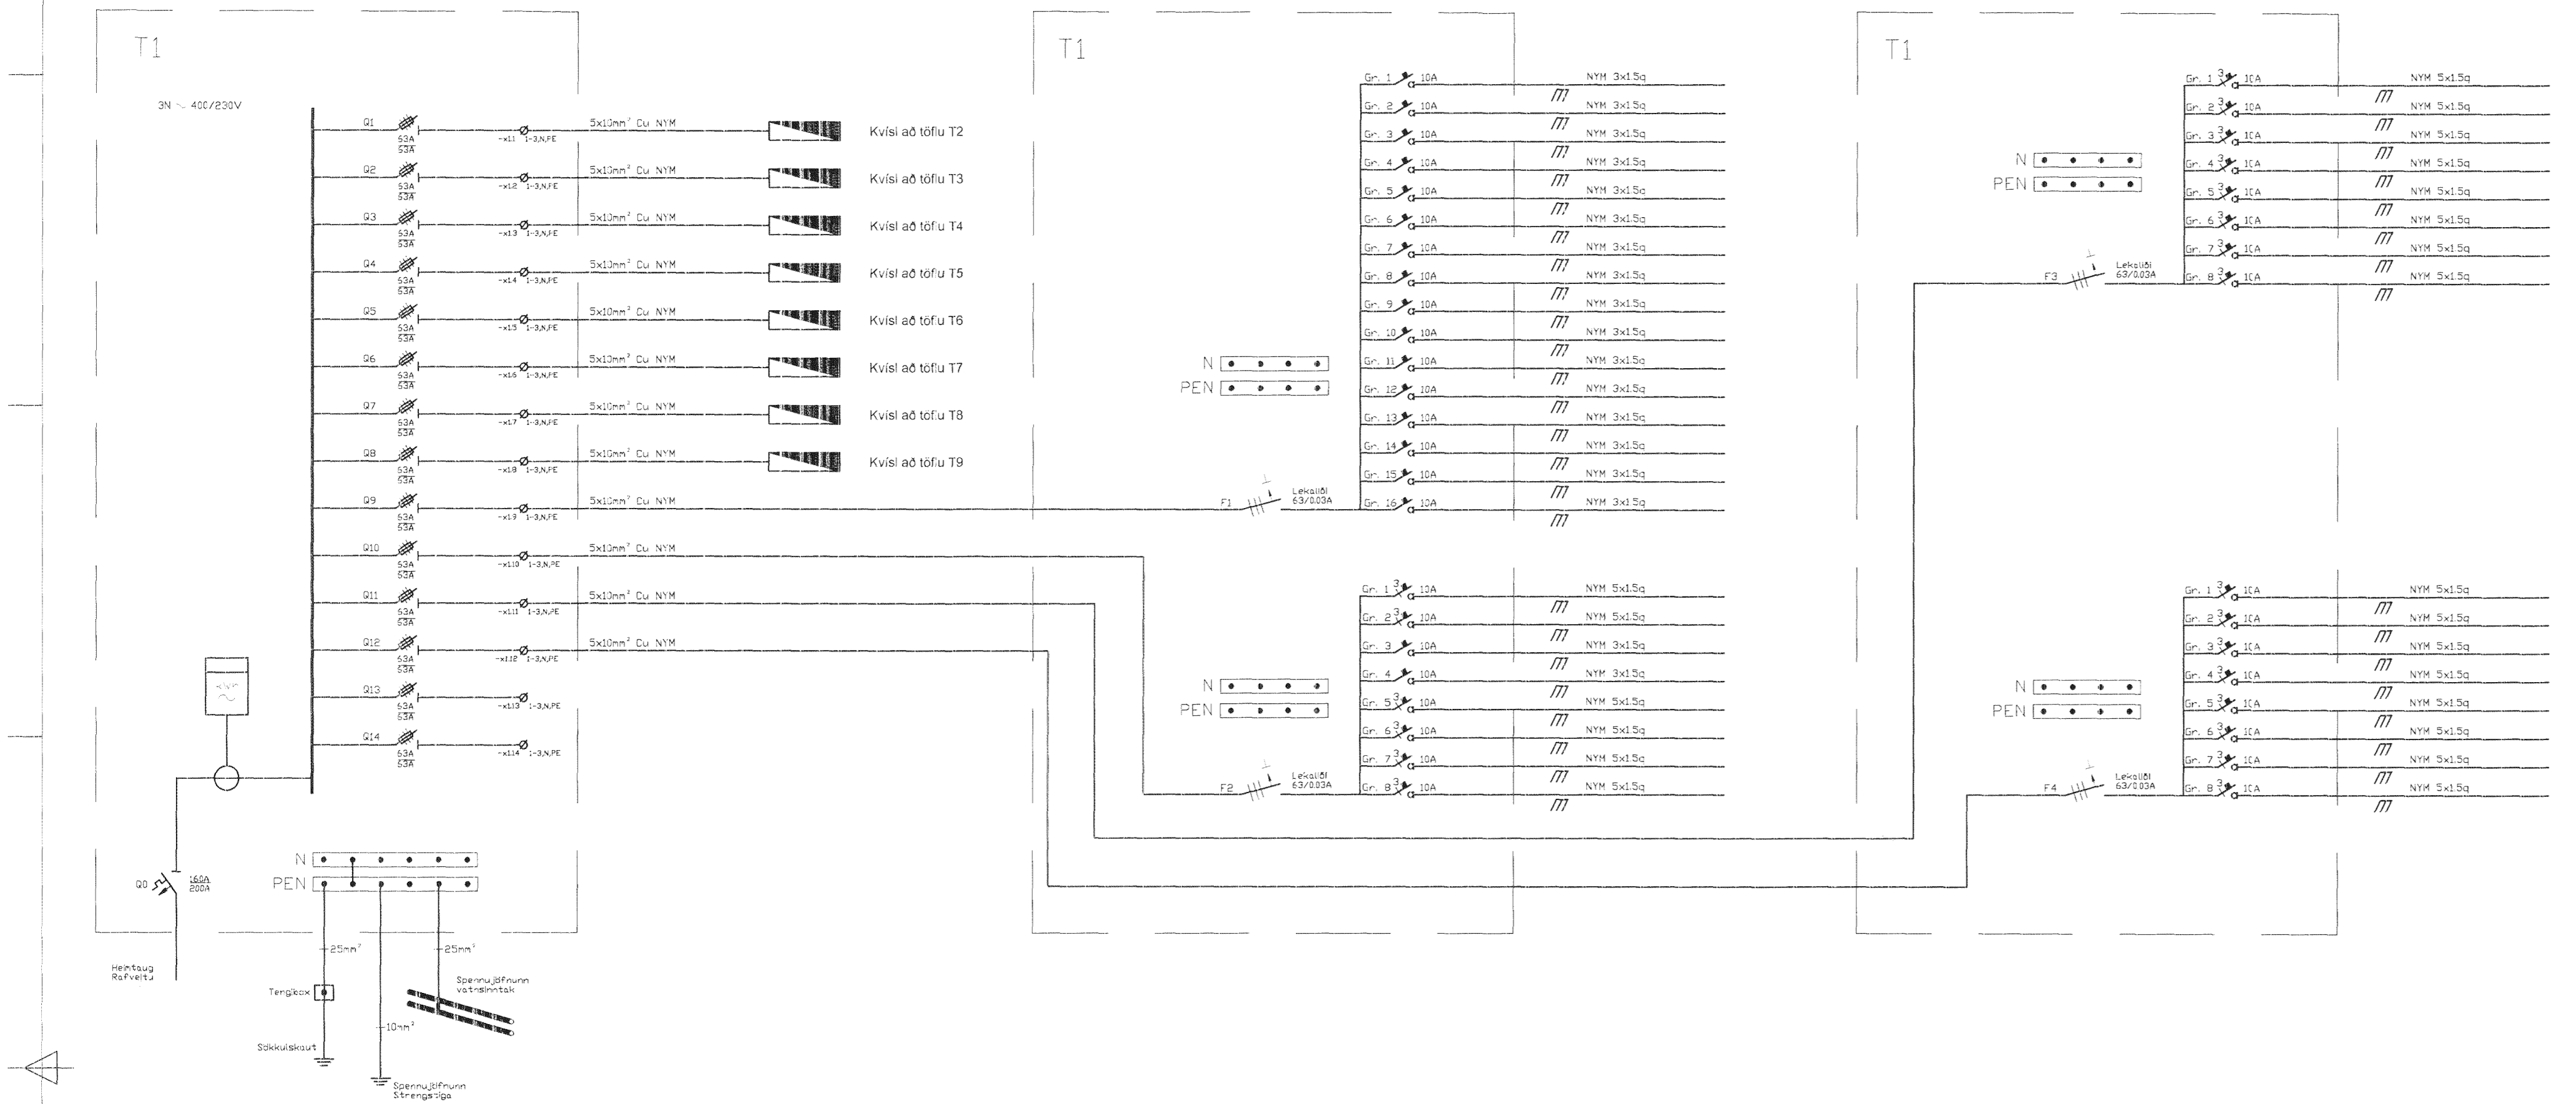

Afstöðumynd 1:500

Heimtaug Rafveitu 1x100mm
Heimtaug Síma 1x50mm

RAFGEISLI EHF
HAMRABORG 1 KÓPAVOGI SÍMI: 5645100 NETFANG:
RAFGEISLI@RAFGEISLI.IS HEIMASÍÐA: RAFGEISLI.IS

Kjartan Sigurðsson Fólasmána 2
k.t. 260353-5009 Rafgeisli Hamraborg 1
Kópavogi Sími: 5645100 Netfang:
rafgeisli@rafgeisli.is Heimastíða: rafgeisli.is

Skýringari Raflagnir, heimtaugartekning Dags: 20.01.2011
Teikning: Snið, einlínunynd, afstöðumynd Breytt:
Mkv: 1:50 1:500 Blað nr: 1 af 5

Íshella 7 mhl.02 Hafnarfirði

Samræningariðgjafi: Dags: 20-01-2011
Raflagnahöfundur: Dags: 20-01-2011