




LINE F

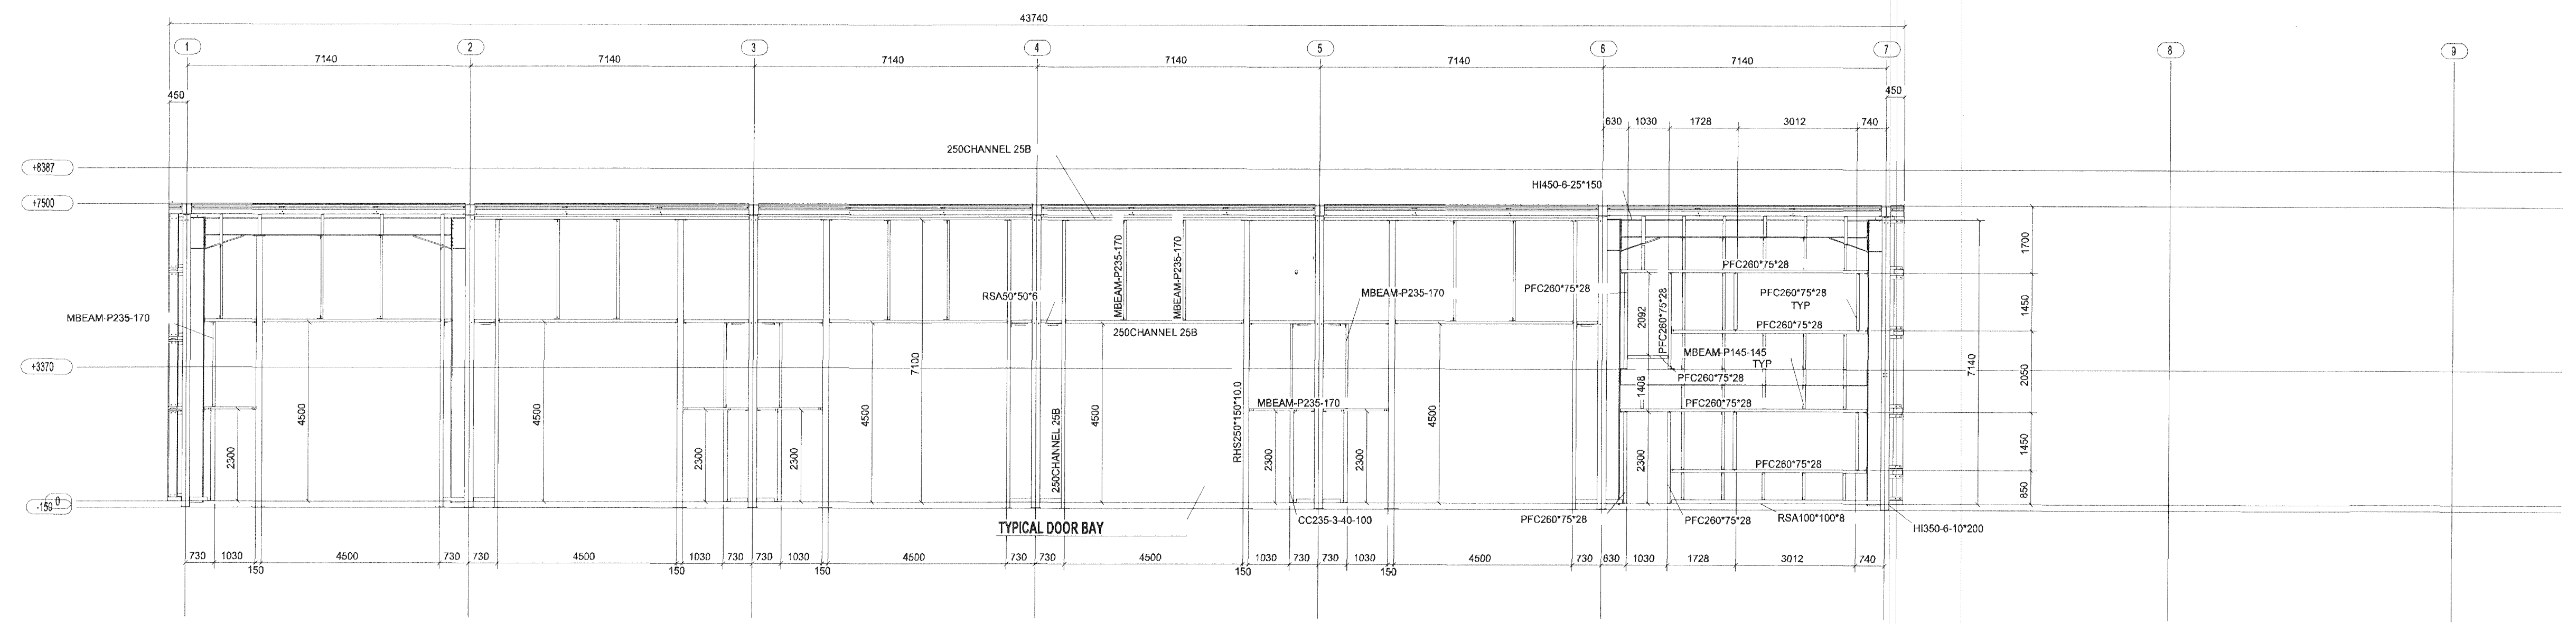

LINE K

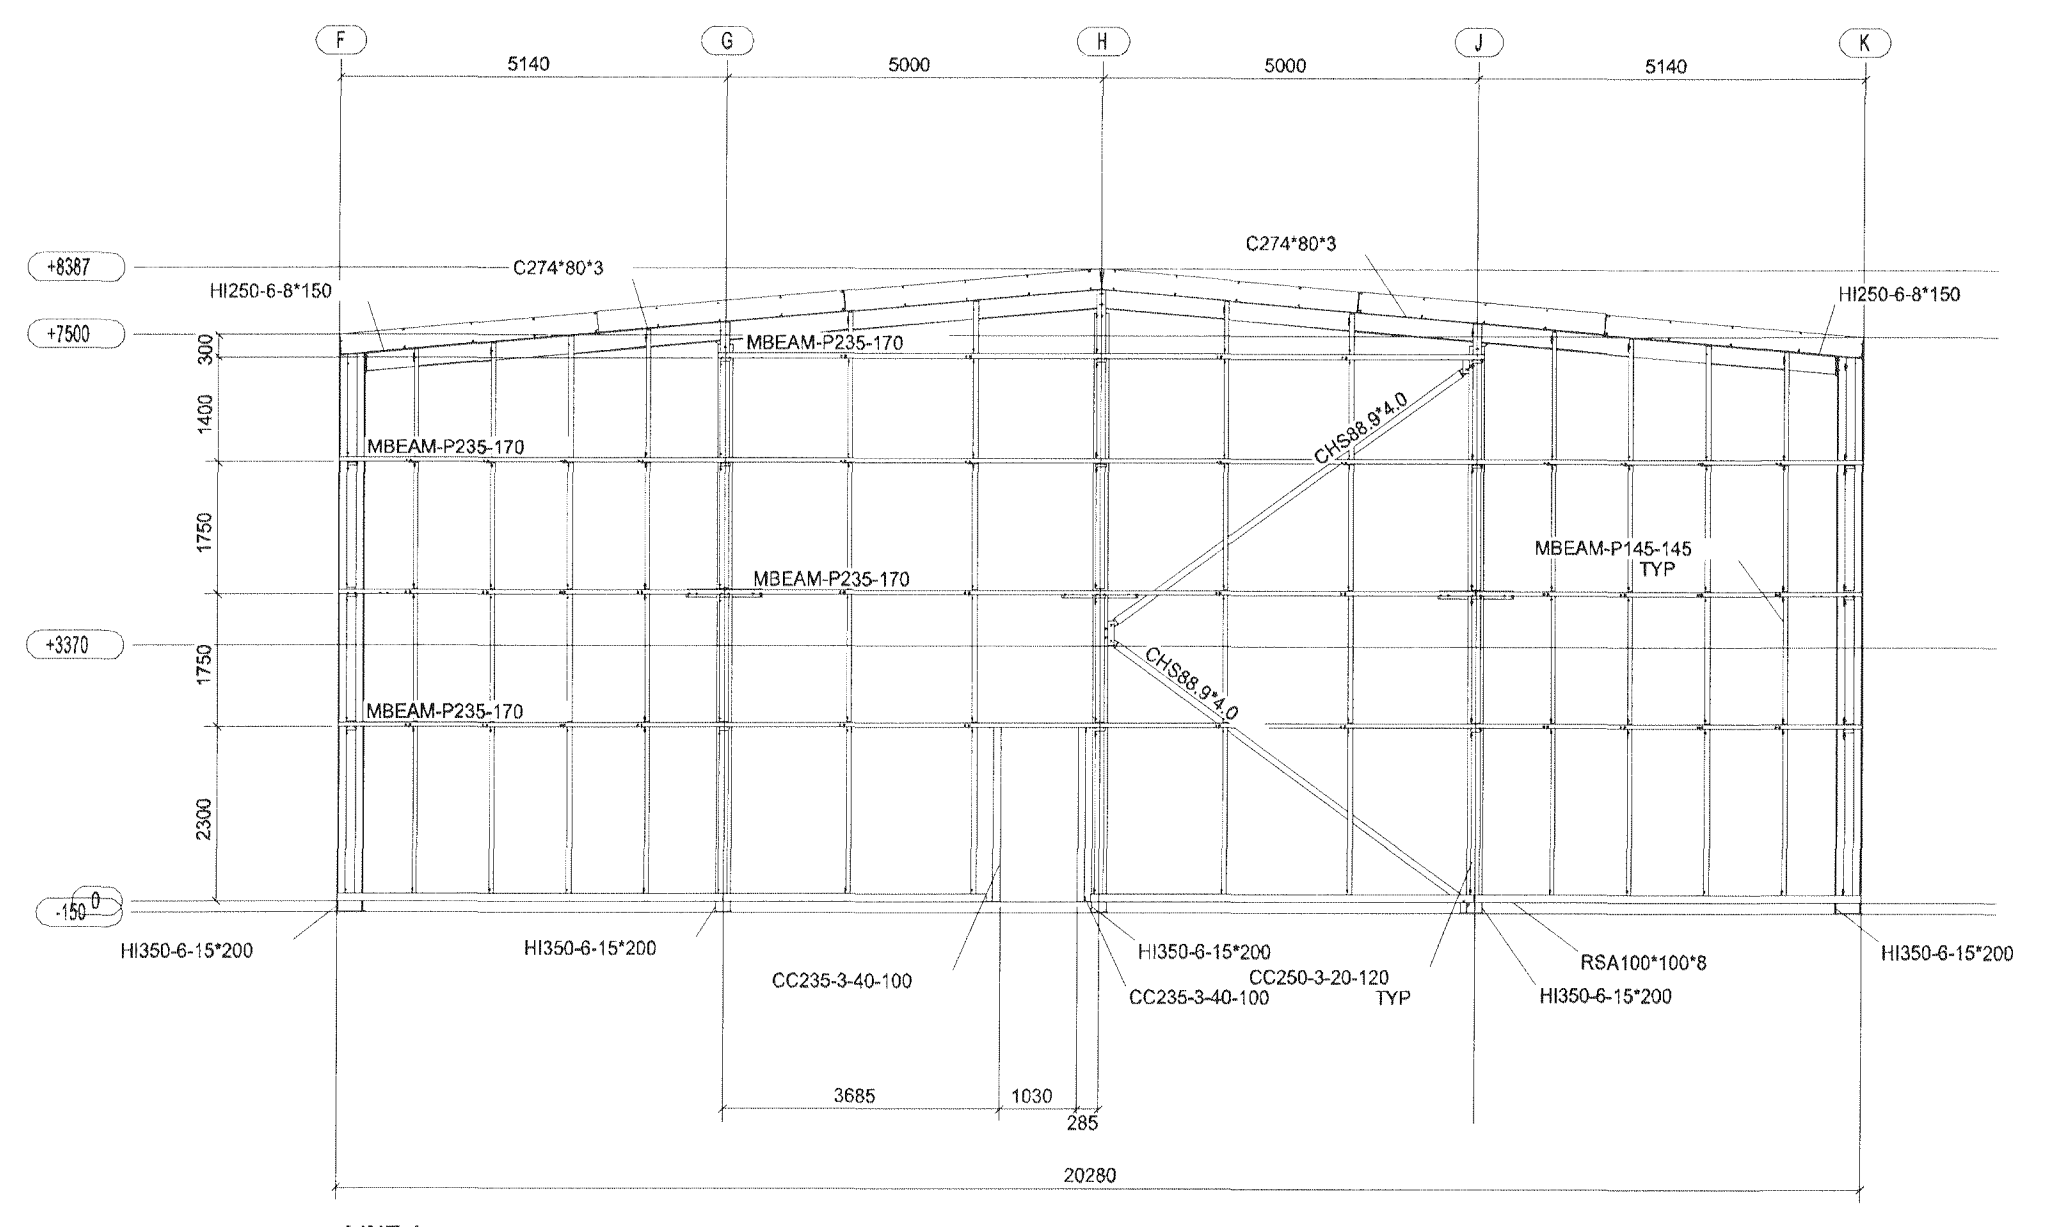

LINE 1

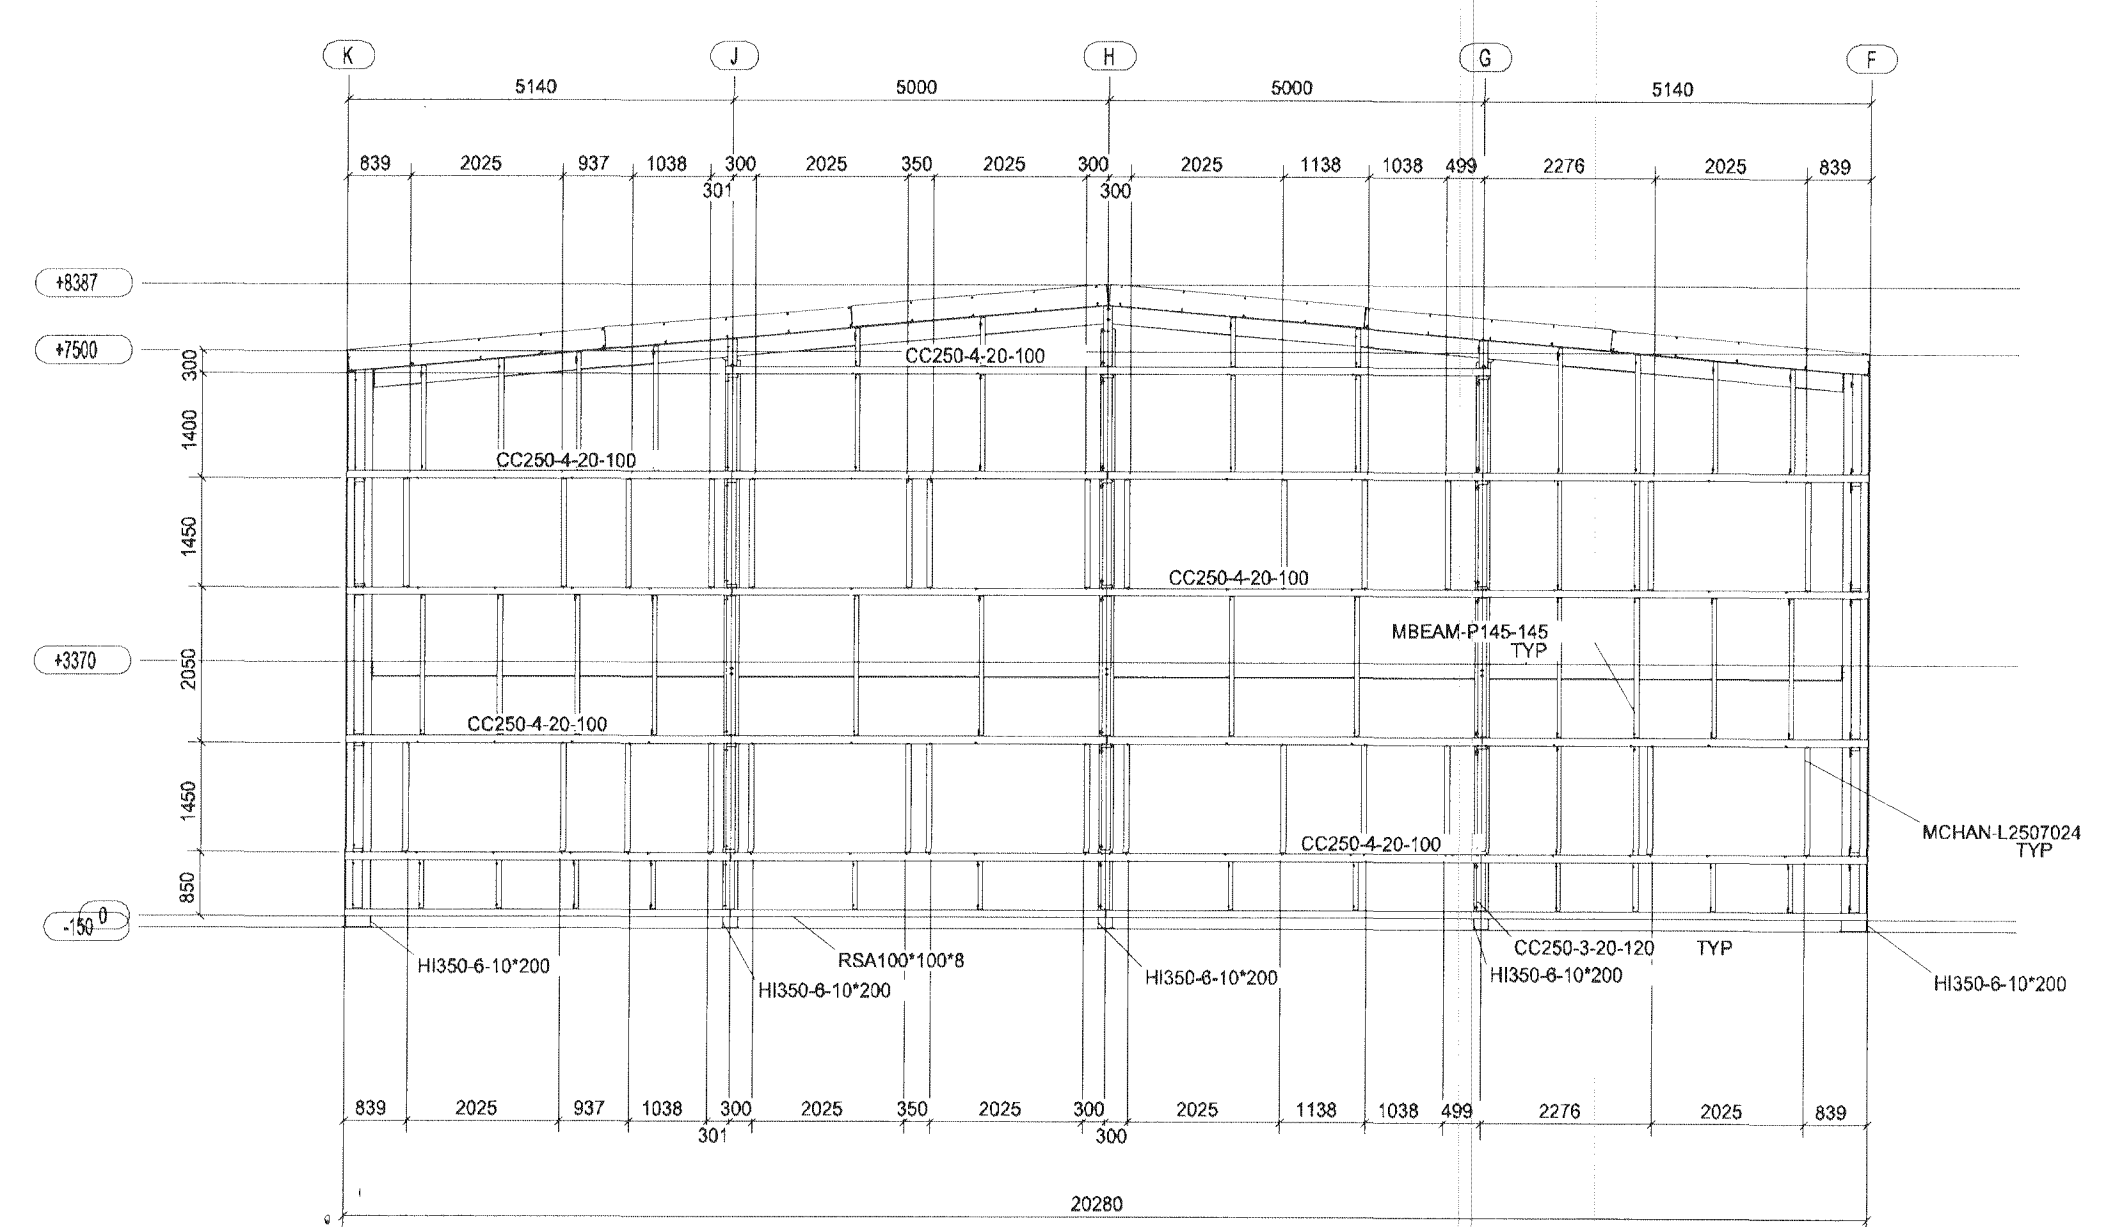

LINE 7

REV		DATE	DESCRIPTION
PROJECT		SCALE	FAB SYM
DRAWING TITLE		CONTRACT NO	Verk nr.
DRAWN		DATE	DATE
BR		CHKD	DATE
PROJECT		SCALE	FAB SYM
DRAWING TITLE		CONTRACT NO	Verk nr.
DRAWN		DATE	DATE
BR		CHKD	DATE

AWBS LTD

WYSEMAN SCARBOROUGH
 NORTH YORKSHIRE YO13 9QP
 ENGLAND
 TEL: 01723 666235 FAX: 01723 666213

Verkfræðistofa Hauks Ásgeirssonar e.h.f.
 Dalvegur 18, 201 Kópavogur
 Sími 534-8815 Farsími 897-8132
 e-mail: haukur@vha.is
 Kennitala: 560600-3050

Hannaó H.A. Teiknað Samþykkt: *Haukur Ásgeirsson*
 JSS Kennitala 301255-4629

ÍSHELLA 7
 HAFNAFIRÐI
 STÁLTEIKNINGAR
 VEGGJATEIKNINGAR

Mkv. Teikn. nr. Verk nr.
 2-1.4 1238

Ártun samræmingarhönnuðar: Útgáfa Dags.
 A 17.08.06