




LINE A

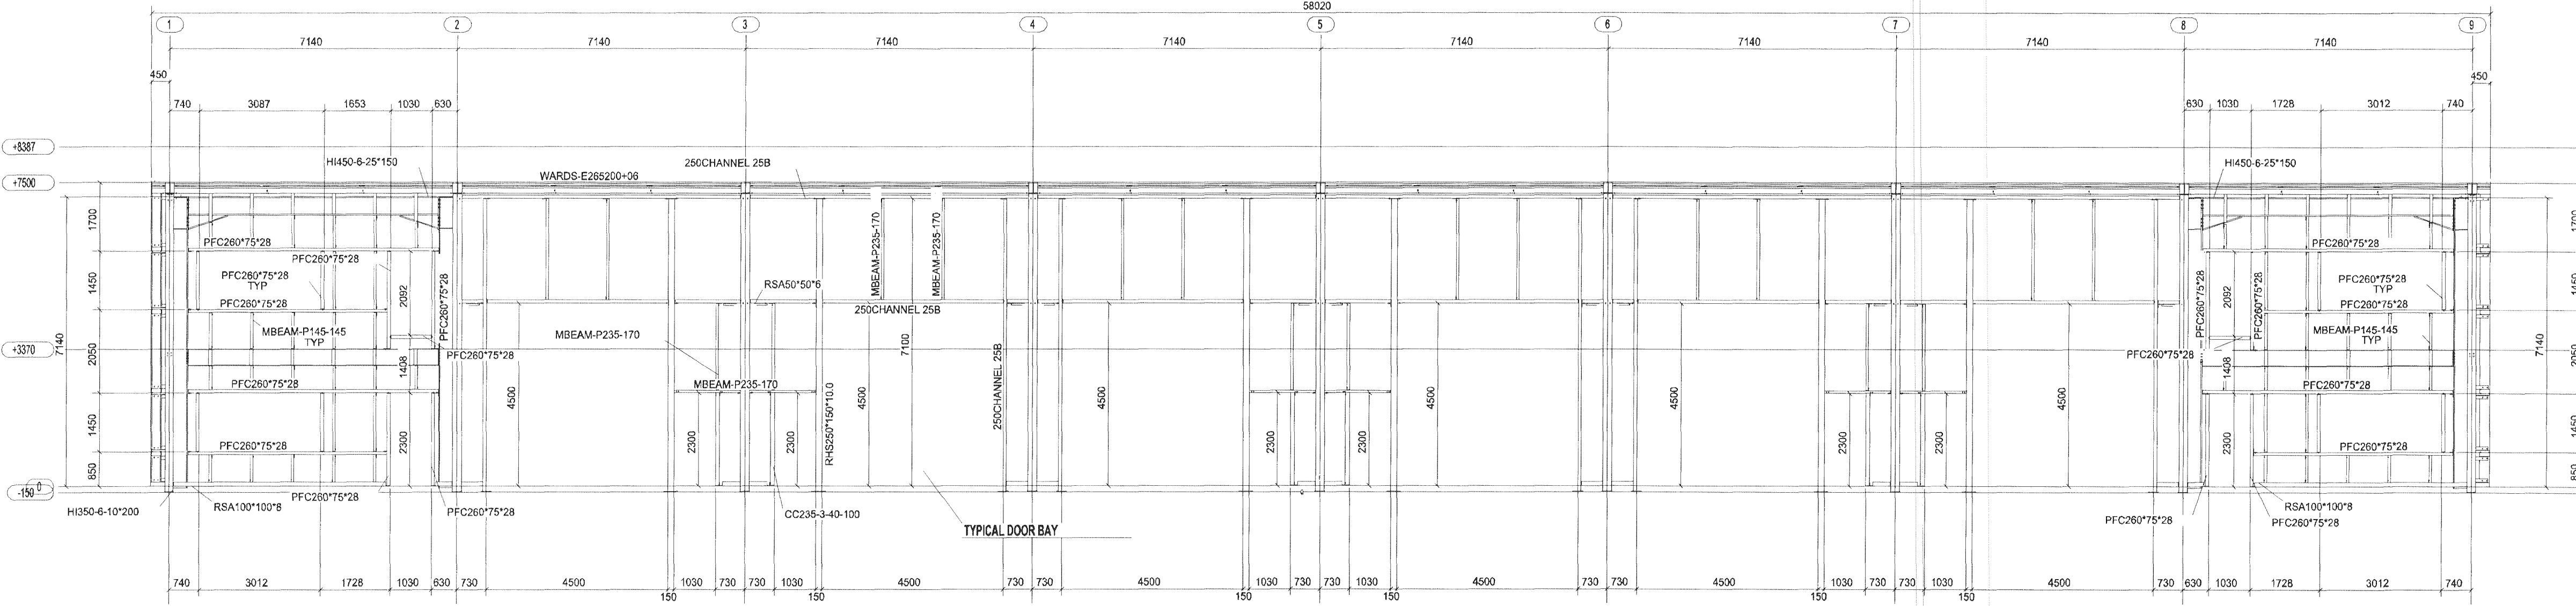

LINE E

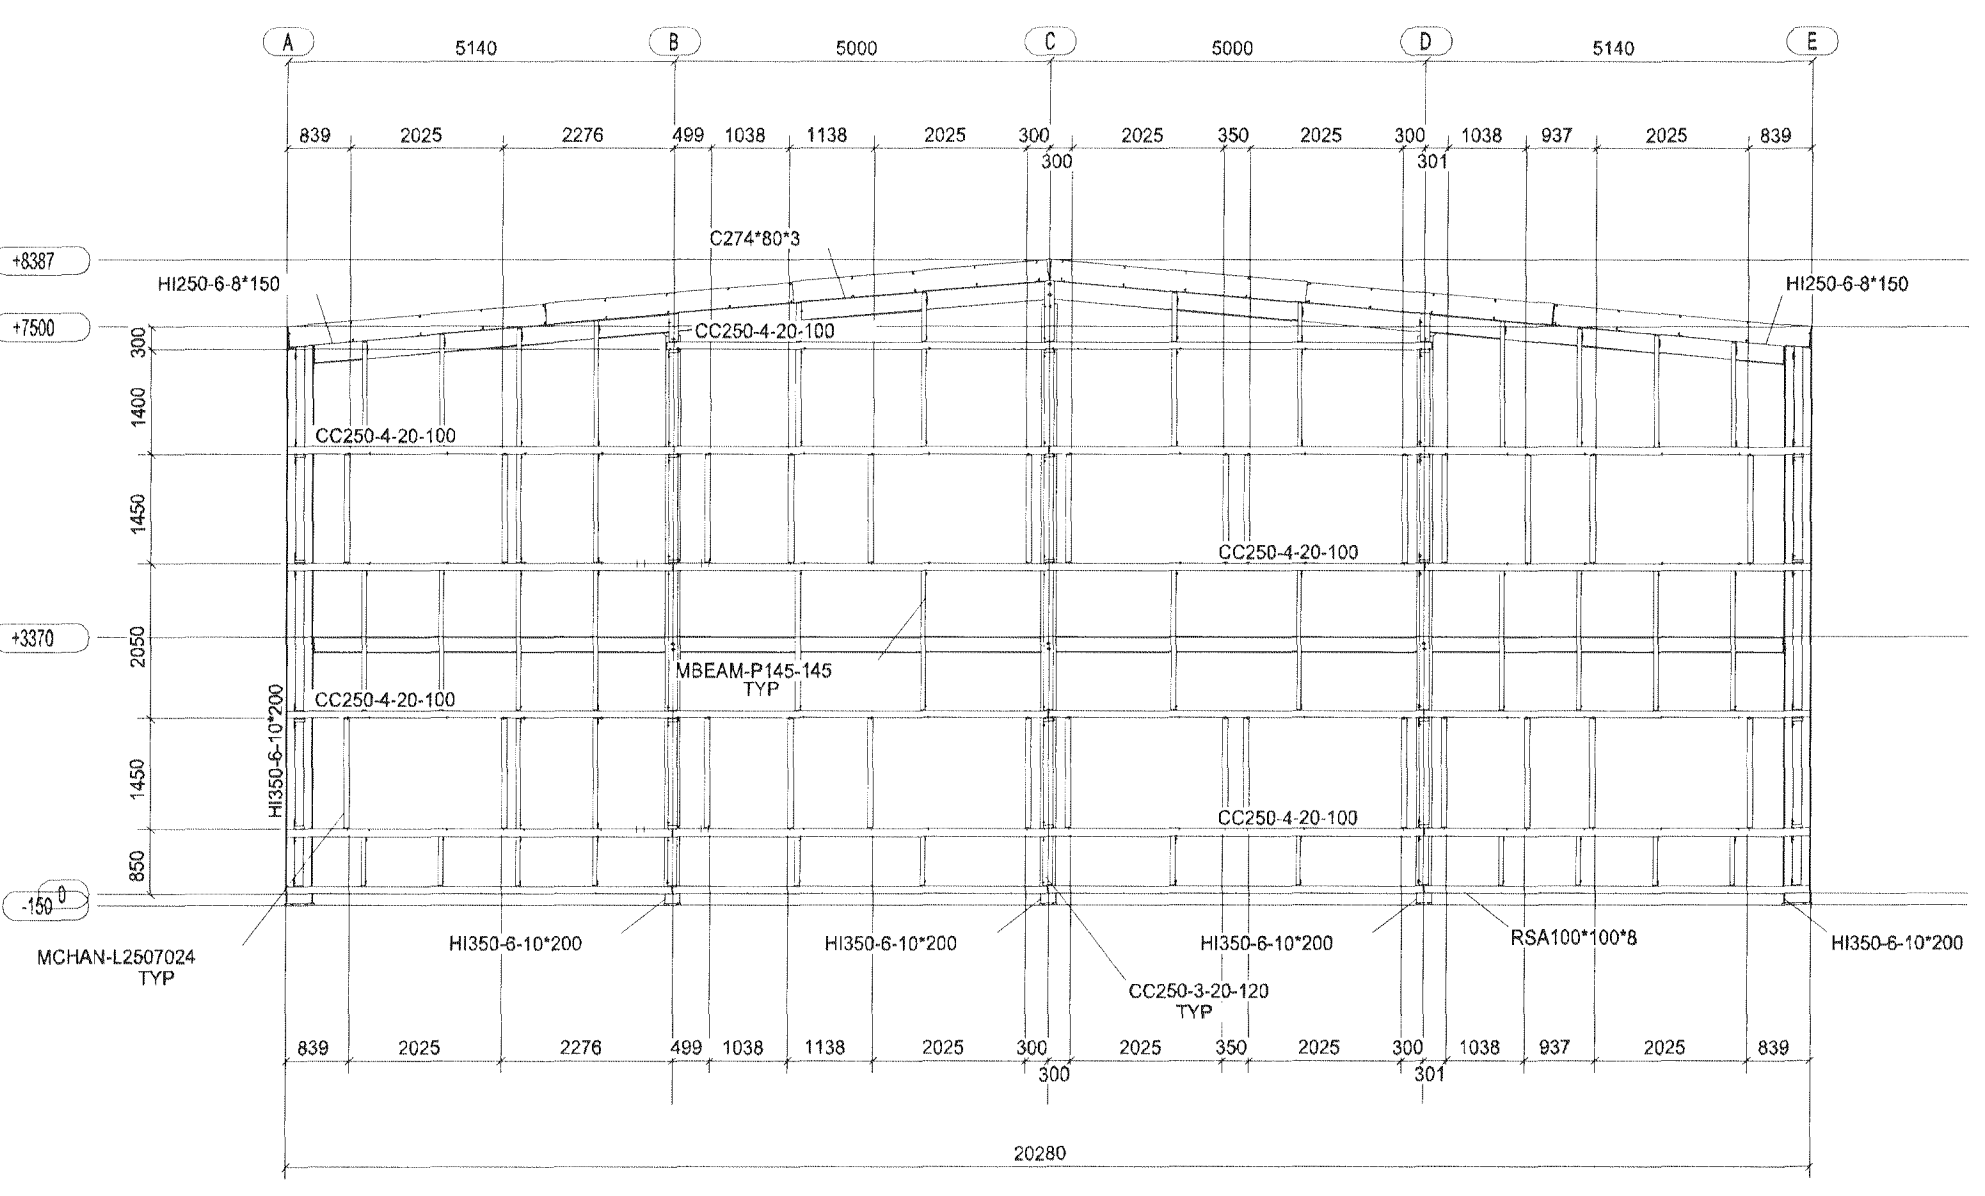

LINE 1

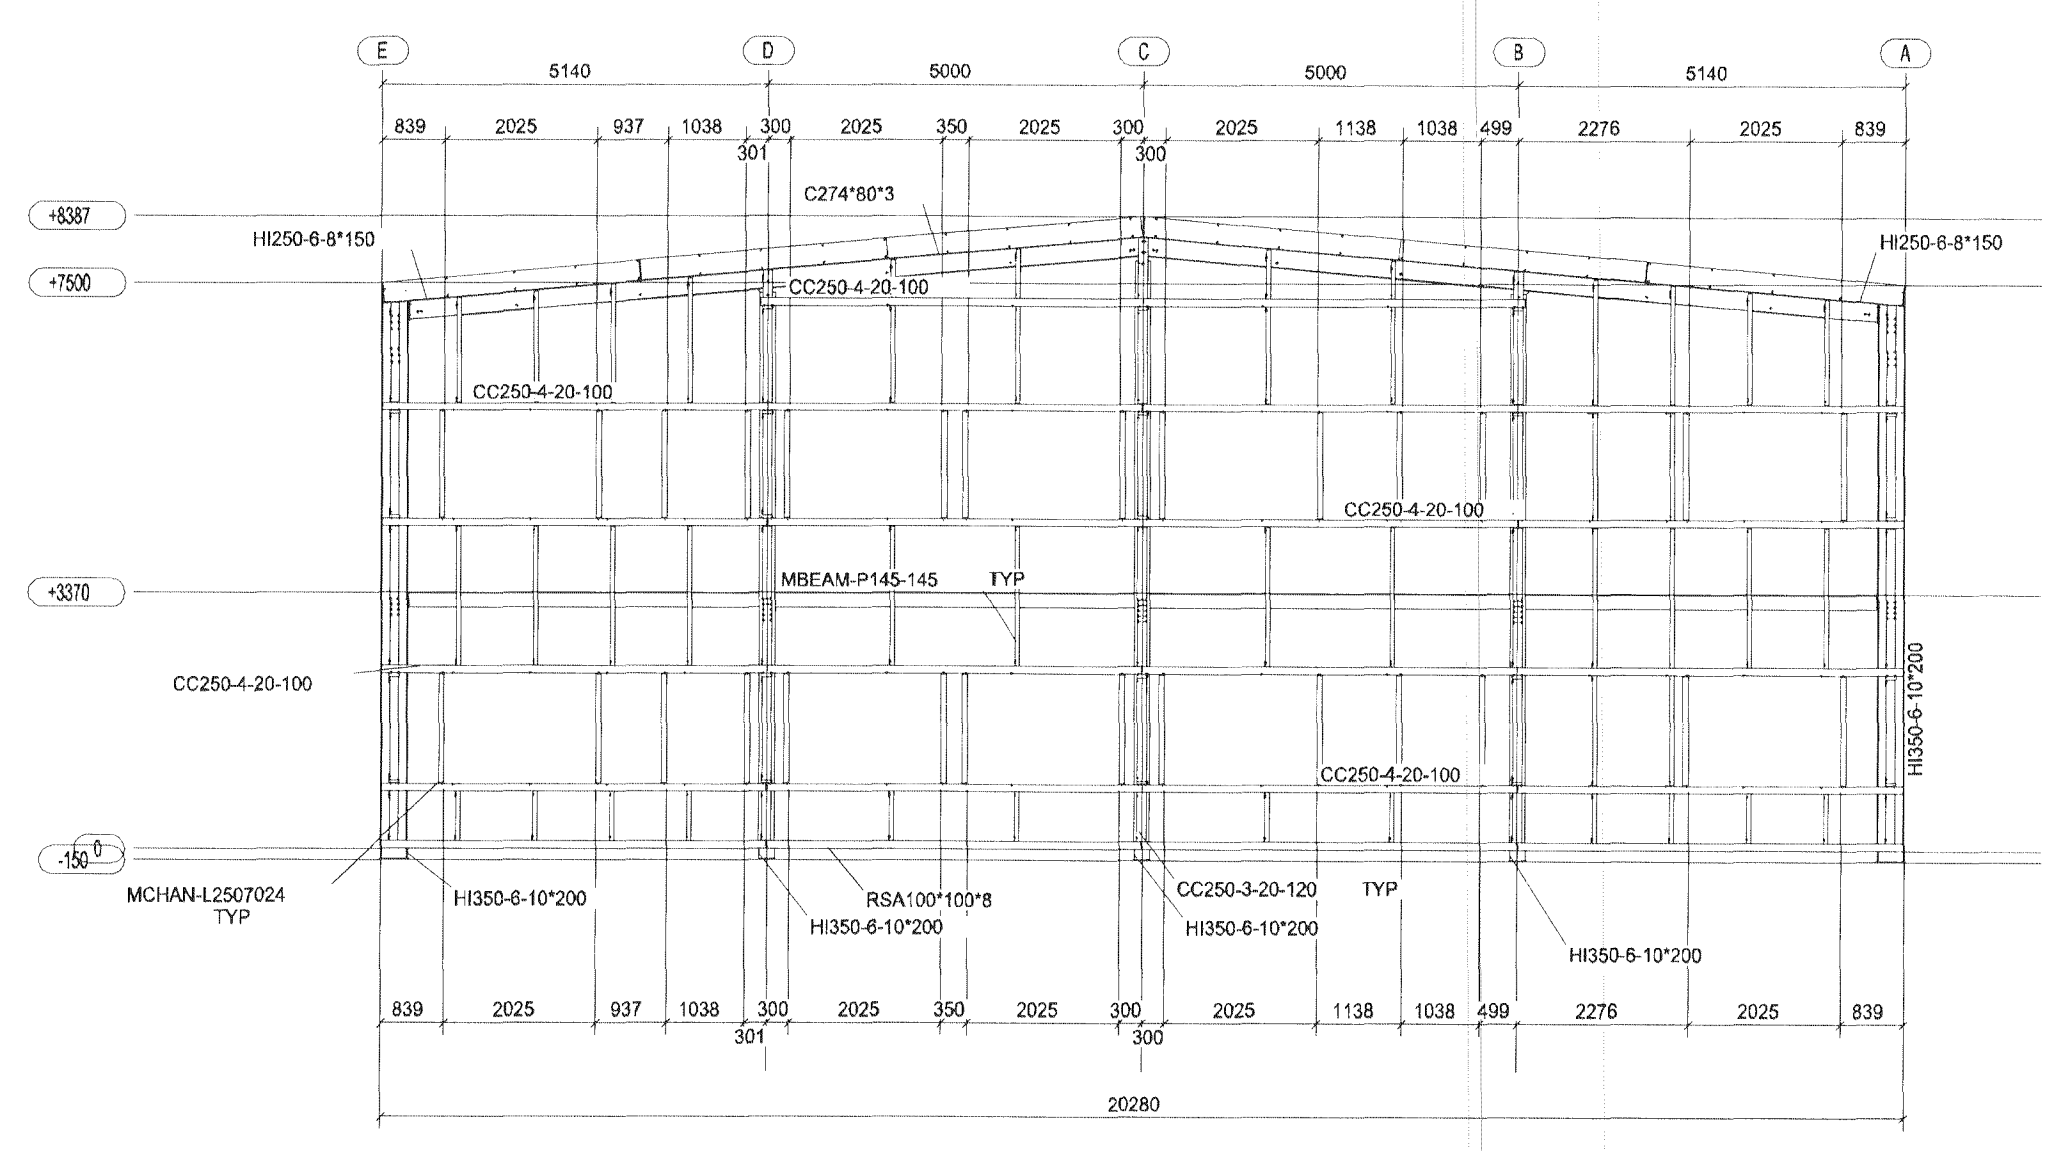

LINE 9

REV DATE DESCRIPTION

**AWBS LTD**

WYKEHAM, SCARBOROUGH  
 NORTH YORKSHIRE, YO15 9QP,  
 ENGLAND.  
 TEL: 01723 866285 FAX: 01723 866213

PROJECT: ISHELLA 7  
 SCALE: 1/75  
 QUOTE No: PROJECT No

DRAWING TITLE: ELEVATIONS 8 BAY  
 CONTRACT NO: 06025

DRAWN: BR DATE: 01.09.2006 CHKD: DATE: DRAWING No: 6 REVIS: ON

Verkfræðistofa Hauks Ásgeirssonar e.h.f.  
 Dalvegur 18, 201 Kópavogur  
 Sími 534-8815 Farsími 897-8132  
 e-mail: haukur@vha.is  
 Kennitala: 560600-3050

**VHÁ**  
 HAFNAFIRÐI

Hannað H.Á. Teiknað JSS Samþykkt: *[Signature]* Kennitala: 301255-4629

**ÍSHELLA 7**  
 HAFNAFIRÐI

STÁLTEIKNINGAR  
 VEGGJATEIKNINGAR

Mkv. Teikn. nr. Verk nr.  
 2-1.3 1238

Ántun samræmingarhennudar: Útgáfa 17.08.106