



AFSTADA 1:500

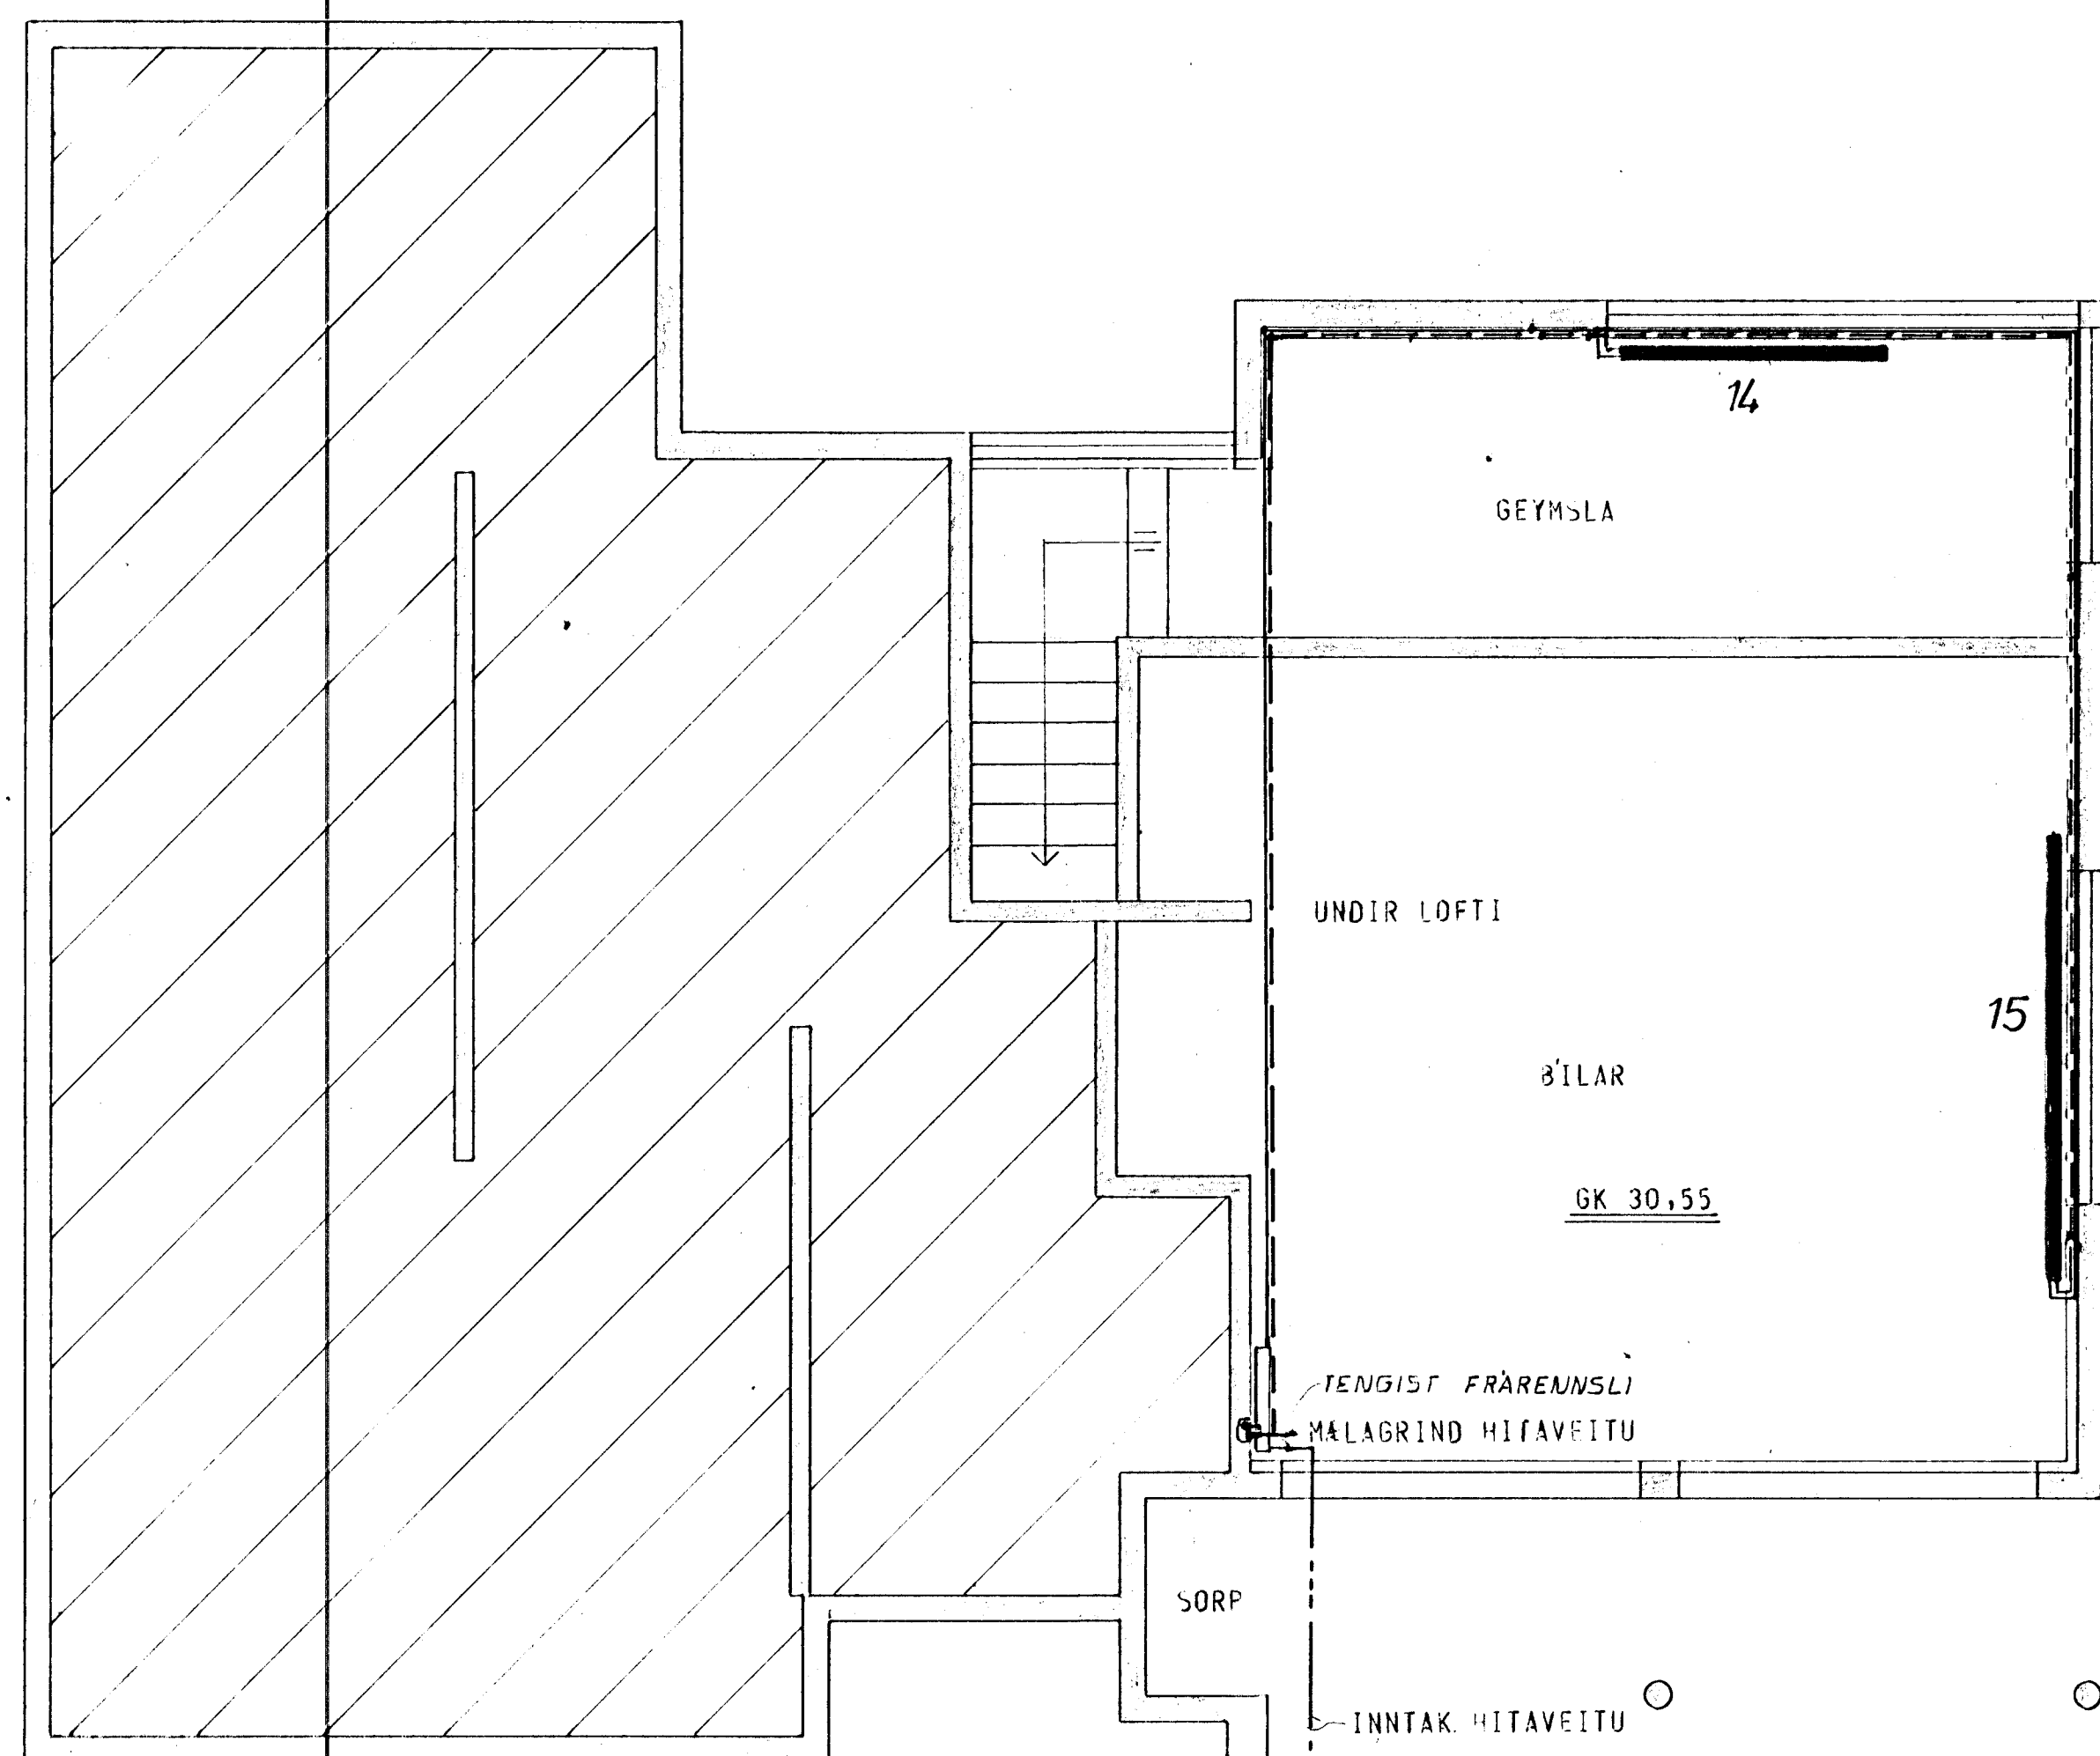

GRUNNMYND KJALLARA

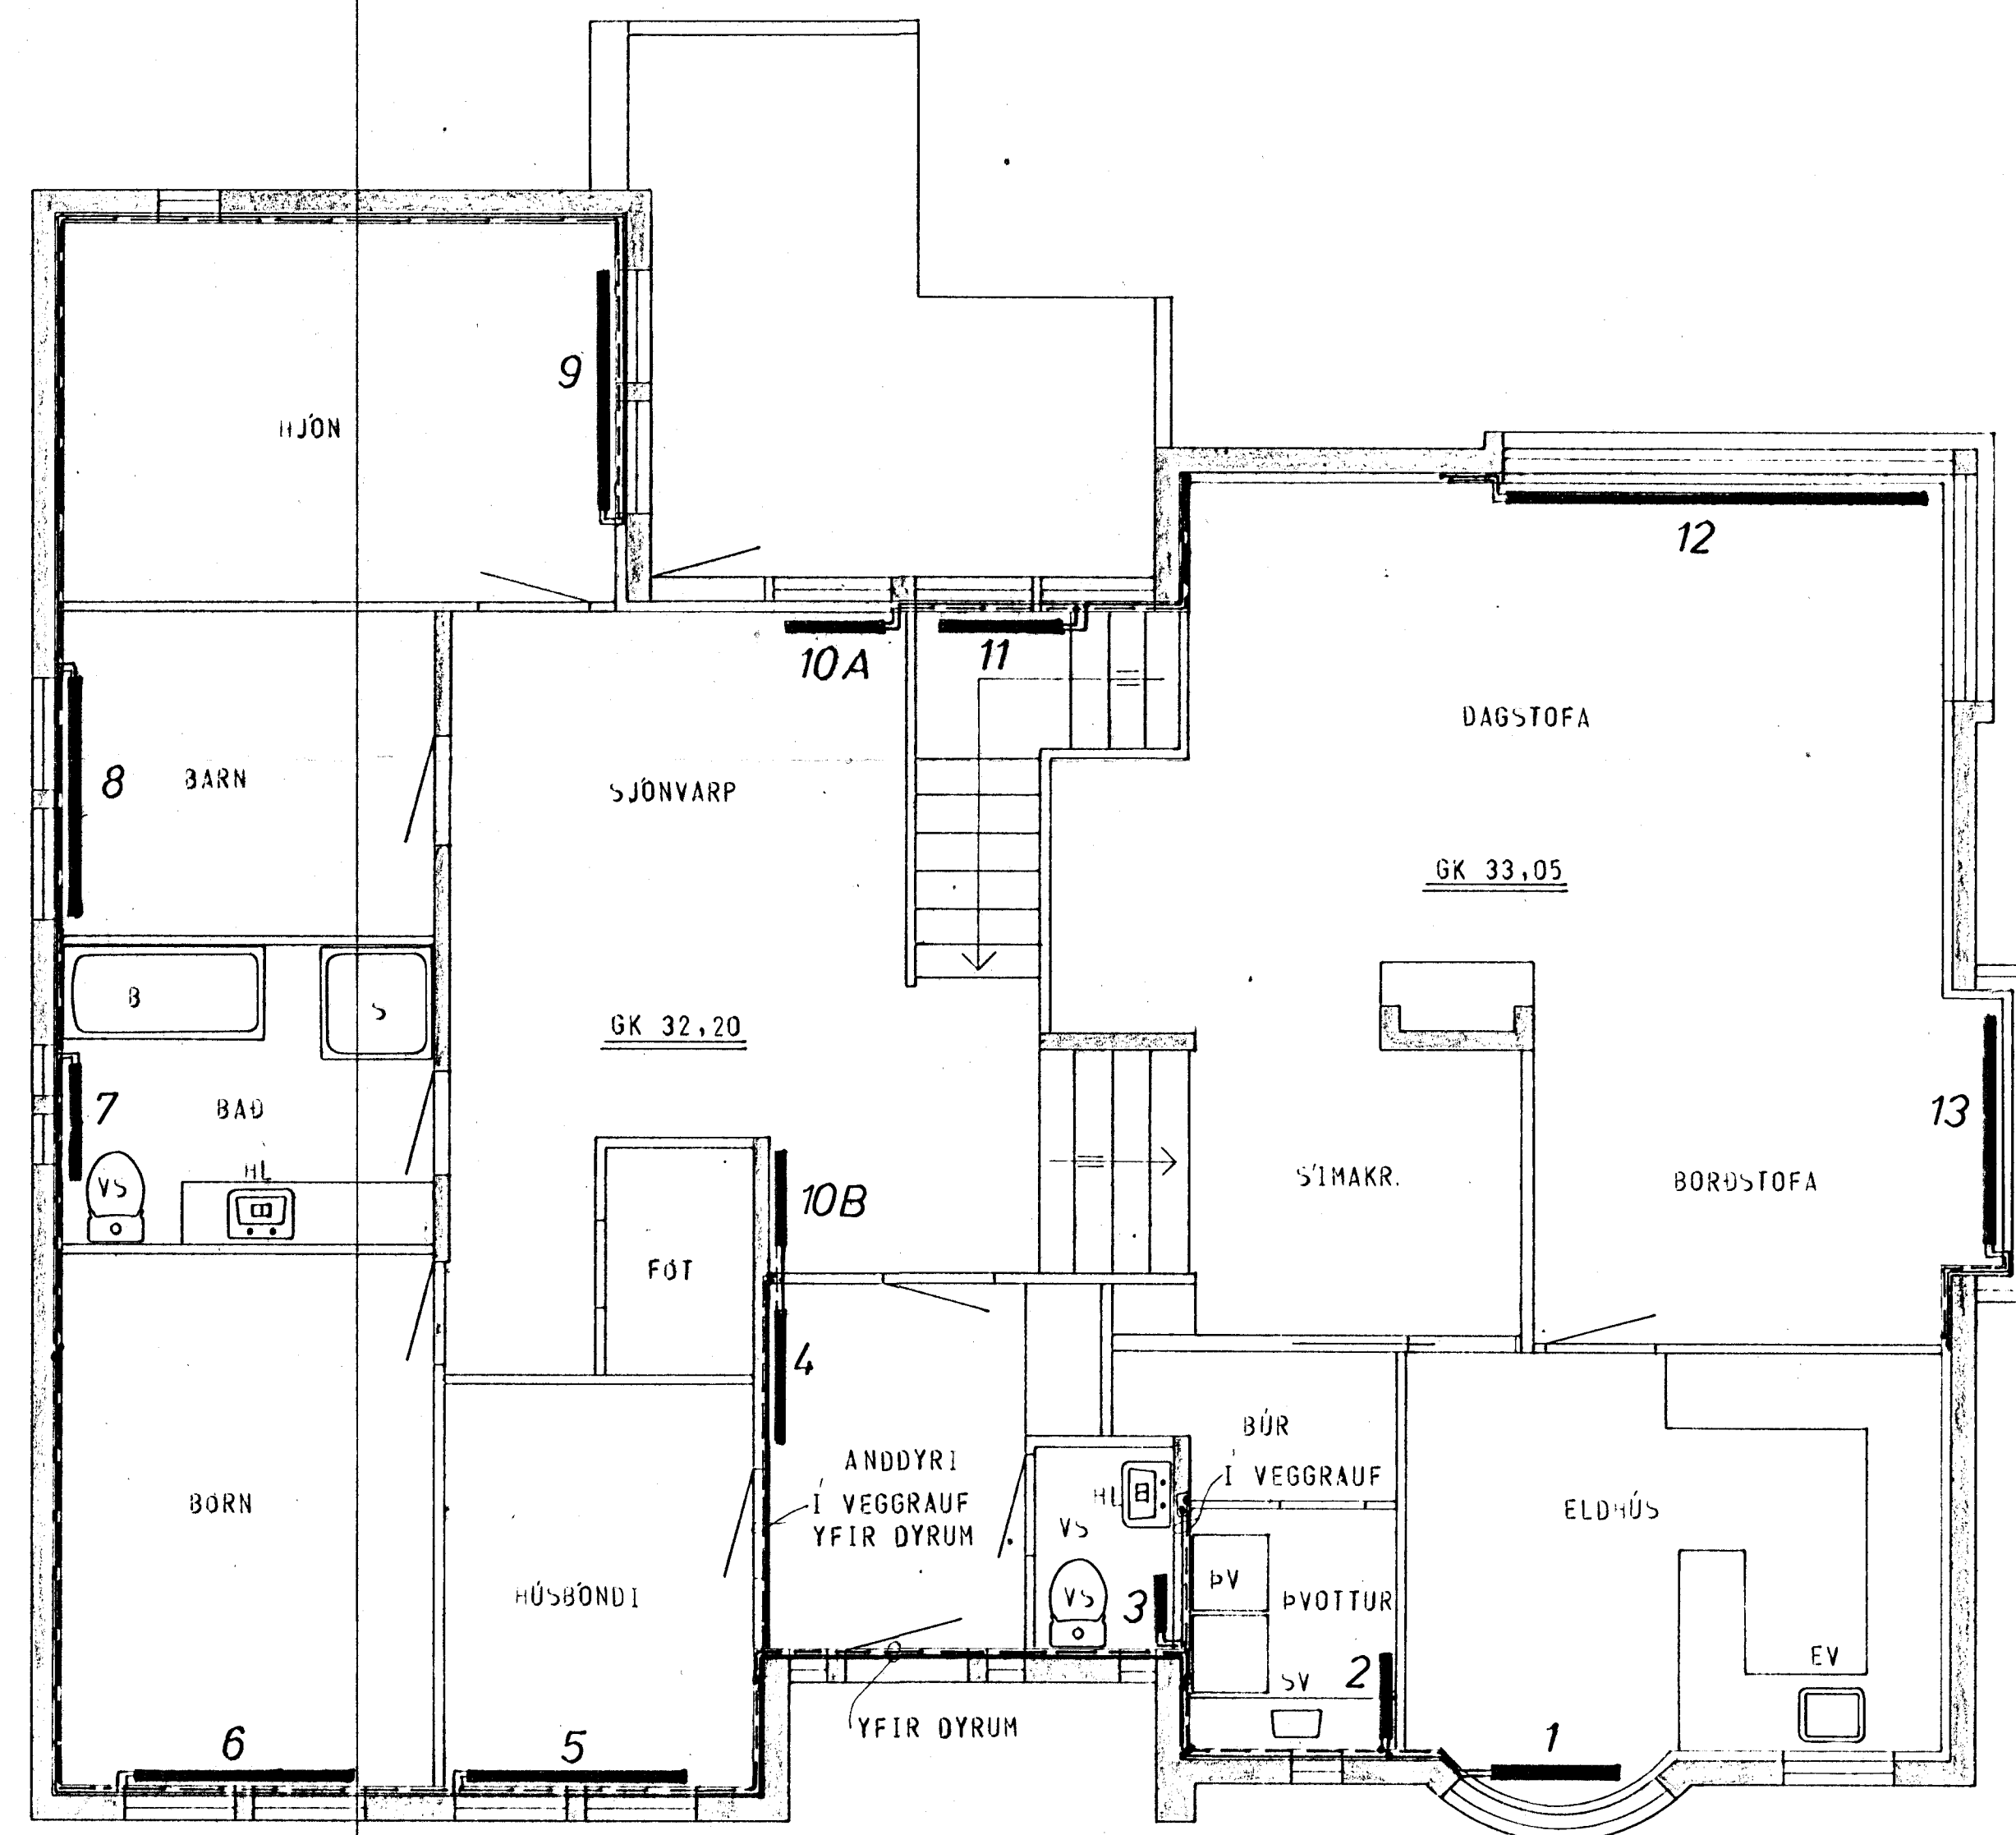

GRUNNMYND 1. HÆÐAR

SKÝRINGAR SJA TEIKN. NR. 20

JÖFRÍÐARSTÁÐARVEGUR 14	MÆLIKVARDI 1:50	VERK 3002	TEIKN NR. 25.
HITALÖGN – GRUNNMYND	Hannað: 8	Yfirfarð: 8	DAGS JÚNÍ '80
JÓHANN GUNNAR BERGPÓRSSON VERKFR. MVFI STRANDGÖTU 11 – HAFNARFIRDI – SÍMI 53315	Teiknað: 137	Samb:	BREYTT NOV. '81