



AFSTADA 1:500

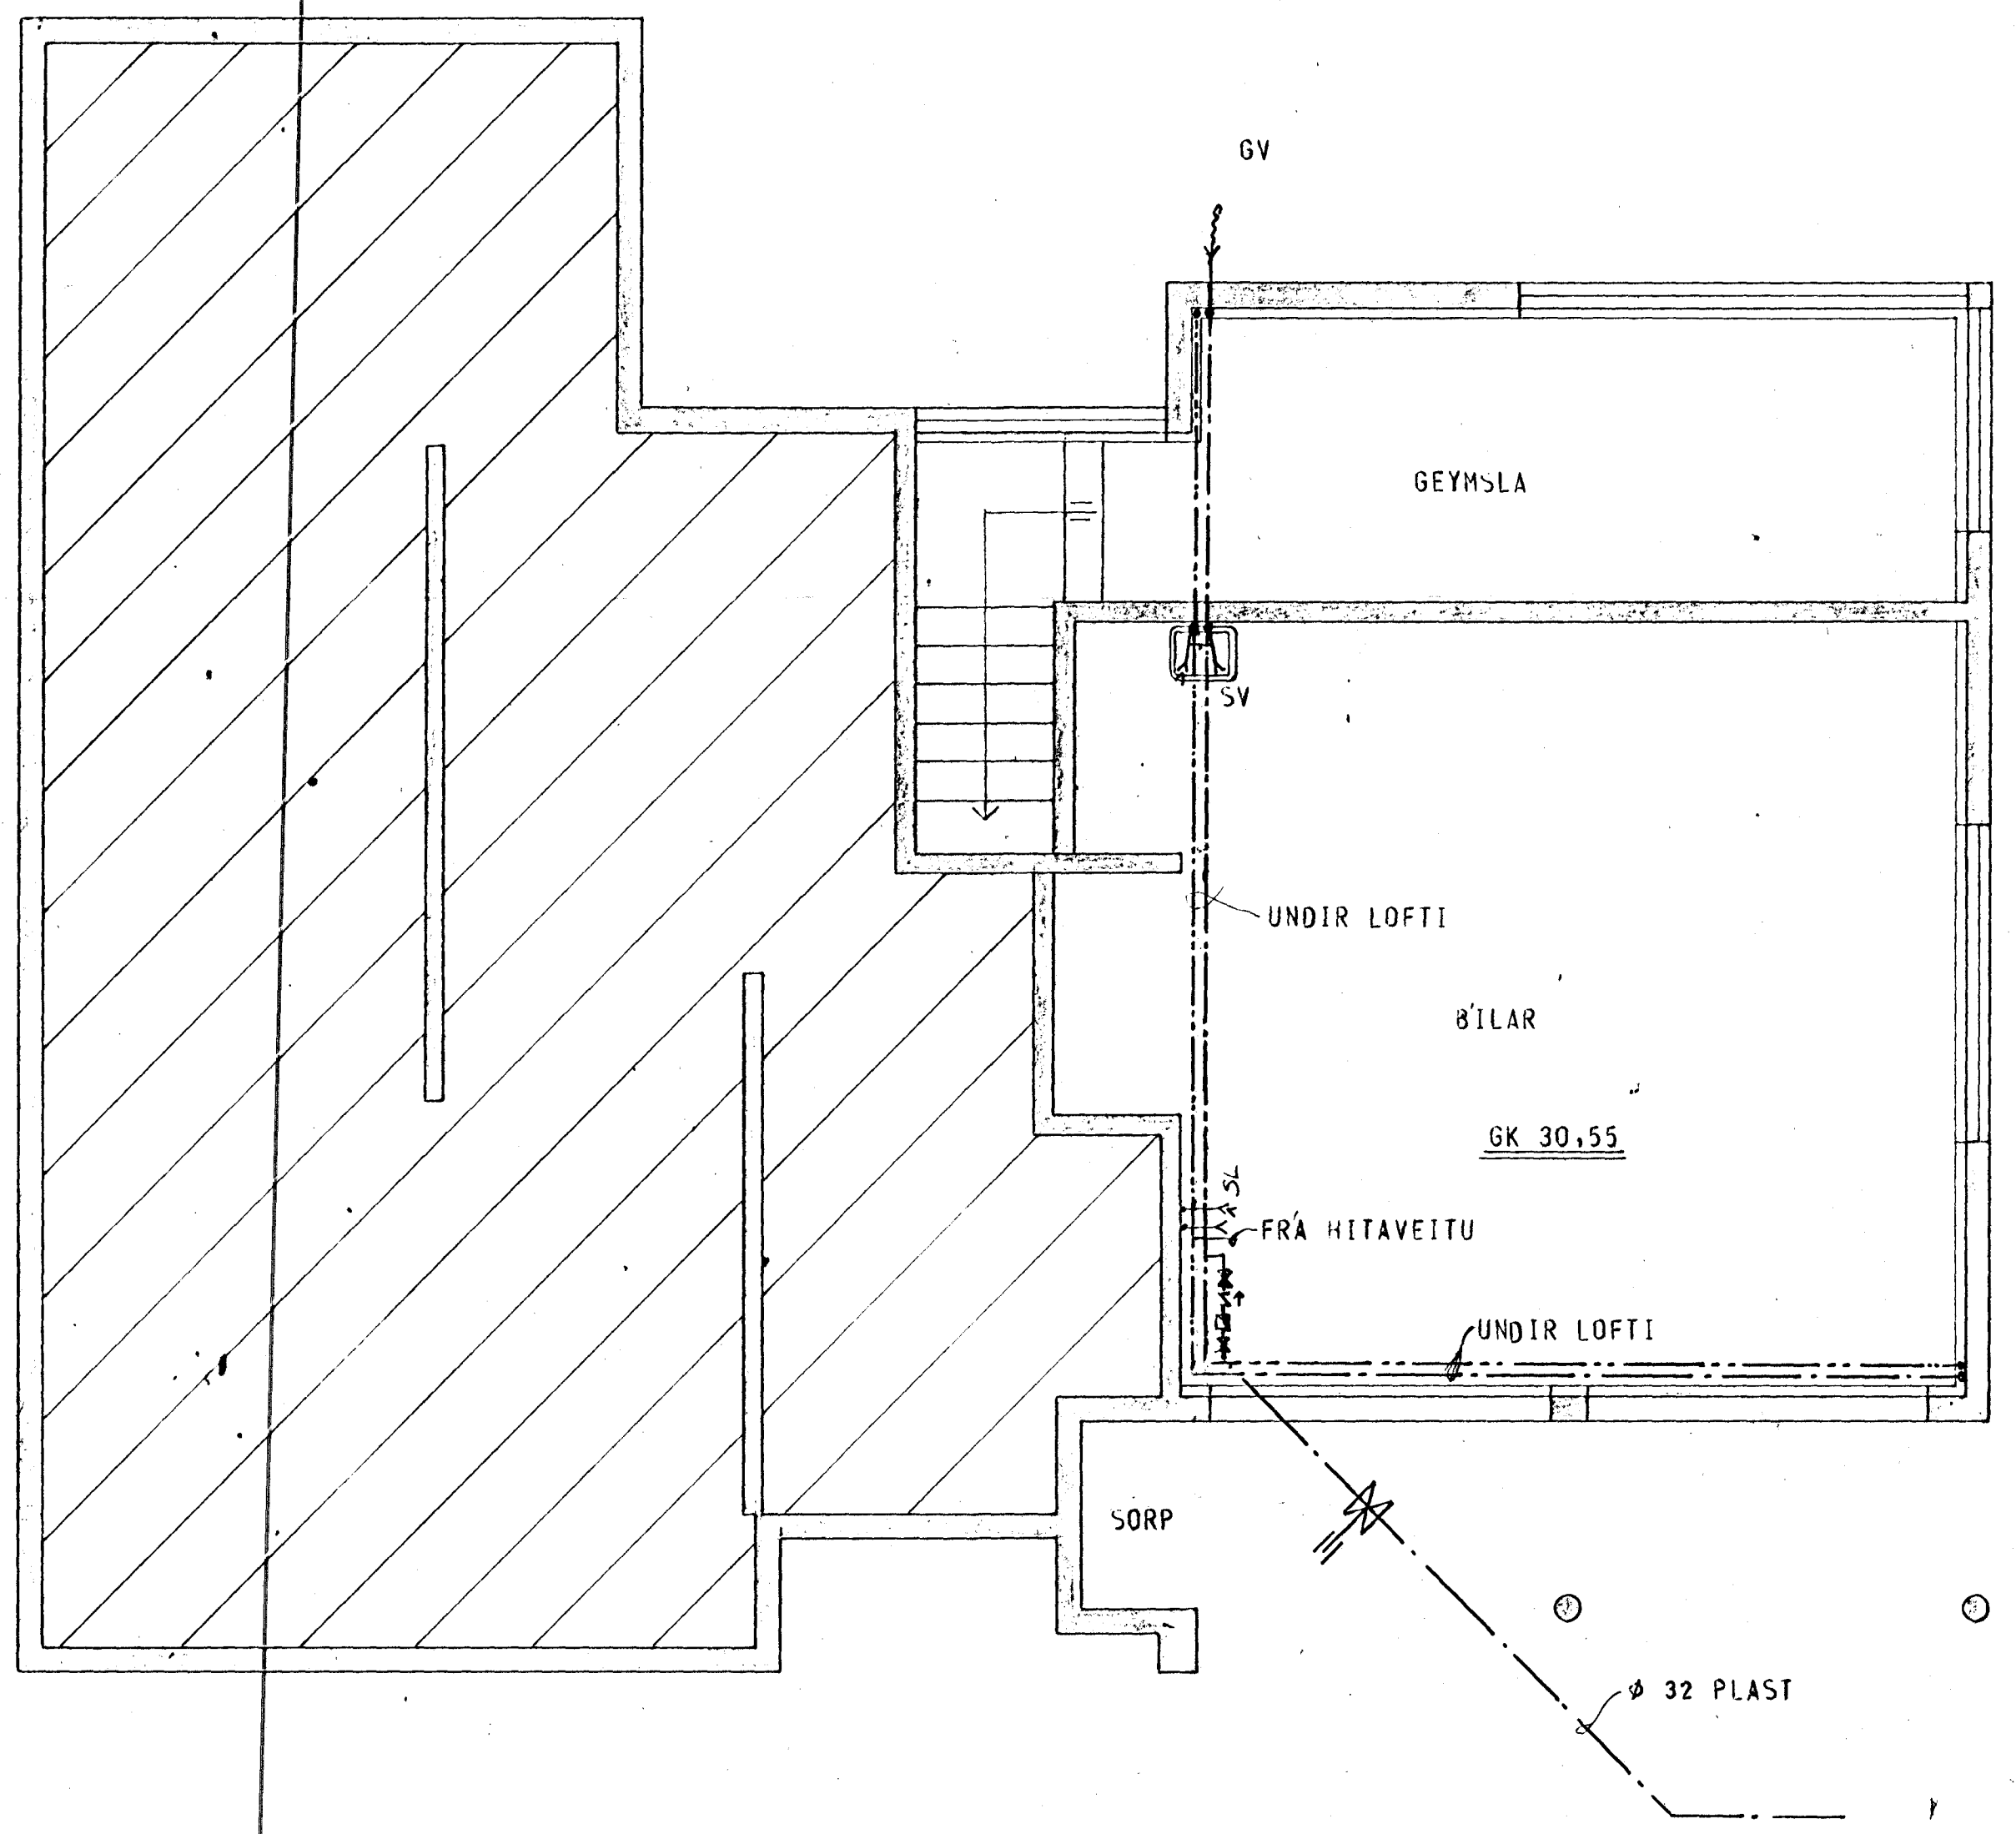

GRUNNMYND KJALLARA

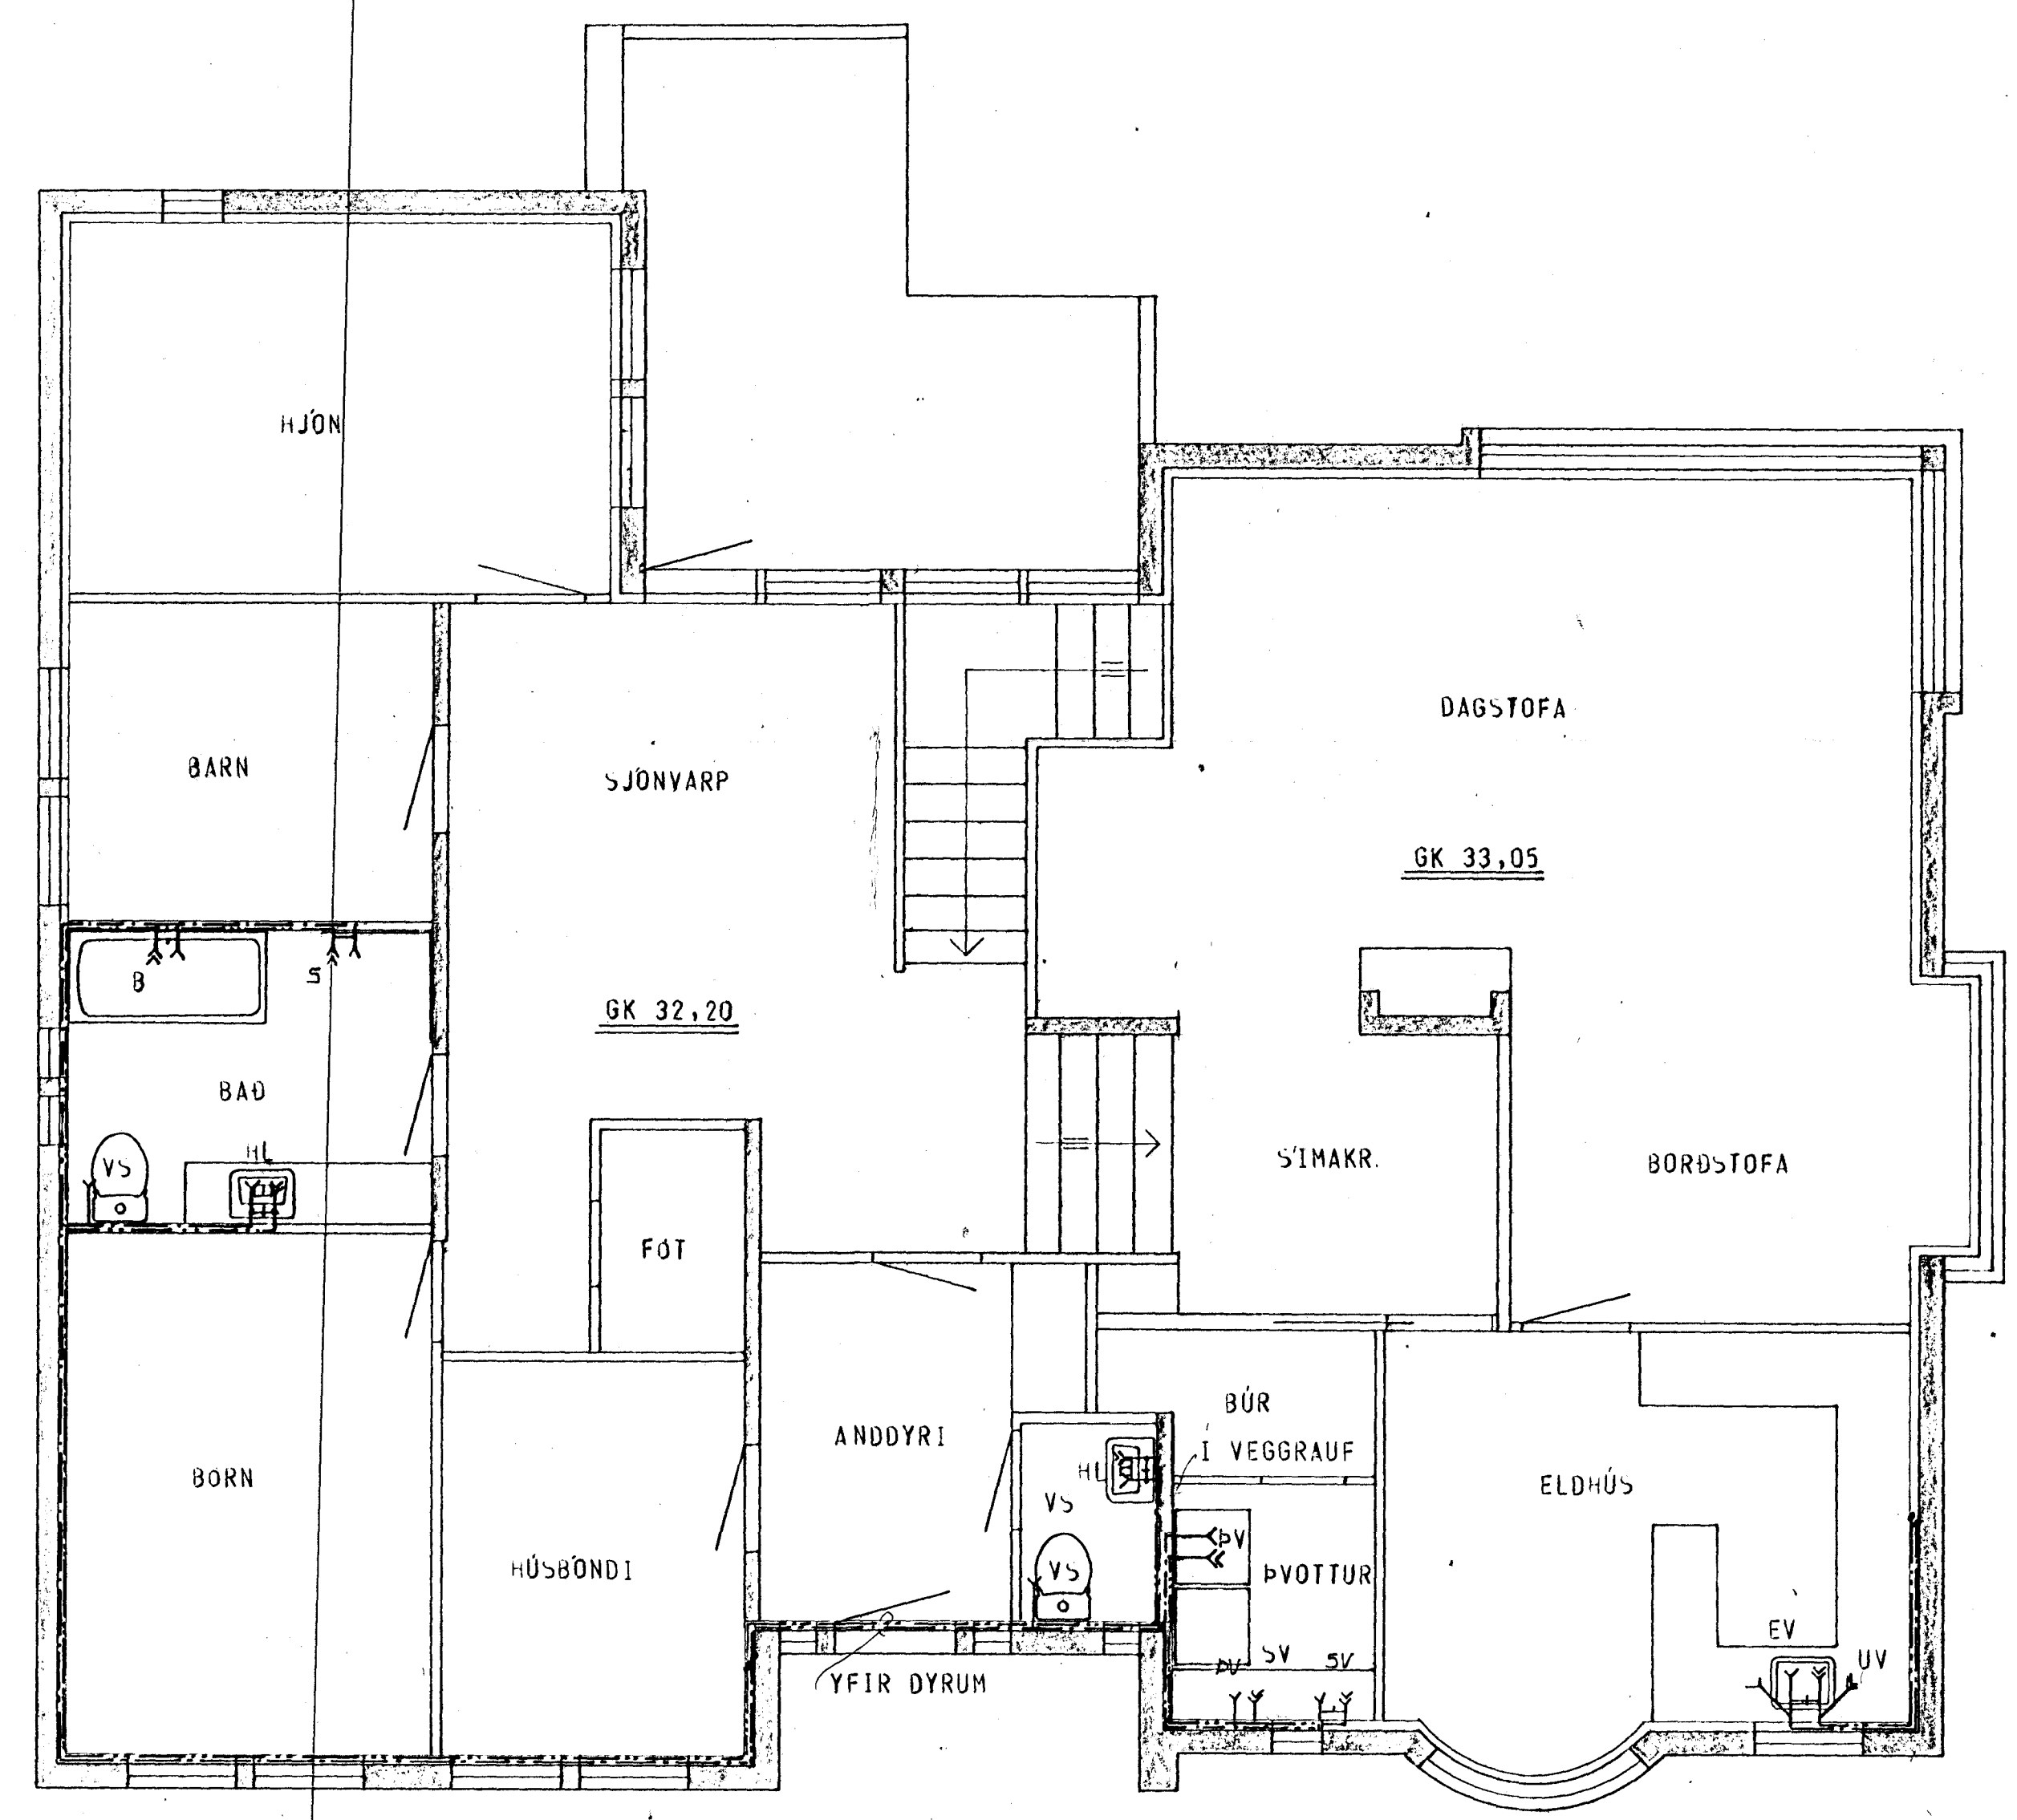

GRUNNMYND 1. HÆÐAR

SKÝRINGAR SÁ TEIKN. NR 20.

JÓFRIDARSTADARVEGUR 14	MÆLIKVARDI 1:50	VERK 8002	TEIKN NR 23
VATNSLÖGN — GRUNNMYND	Hannað: <i>[Signature]</i>	Yfirfarð: <i>[Signature]</i>	DAGS JÚNÍ '80
JÓHANN GUNNAR BERGPÓRSSON VERKFR MVFI STRANDGÖTU 11 — HAFNARFIRDI — SÍMI 53315	Teiknað: <i>[Signature]</i>	Samþ:	BREYTT NOV. '81.