



GRUNNMYND 2.HÆÐAR 1:50 - NORDURHLUTI

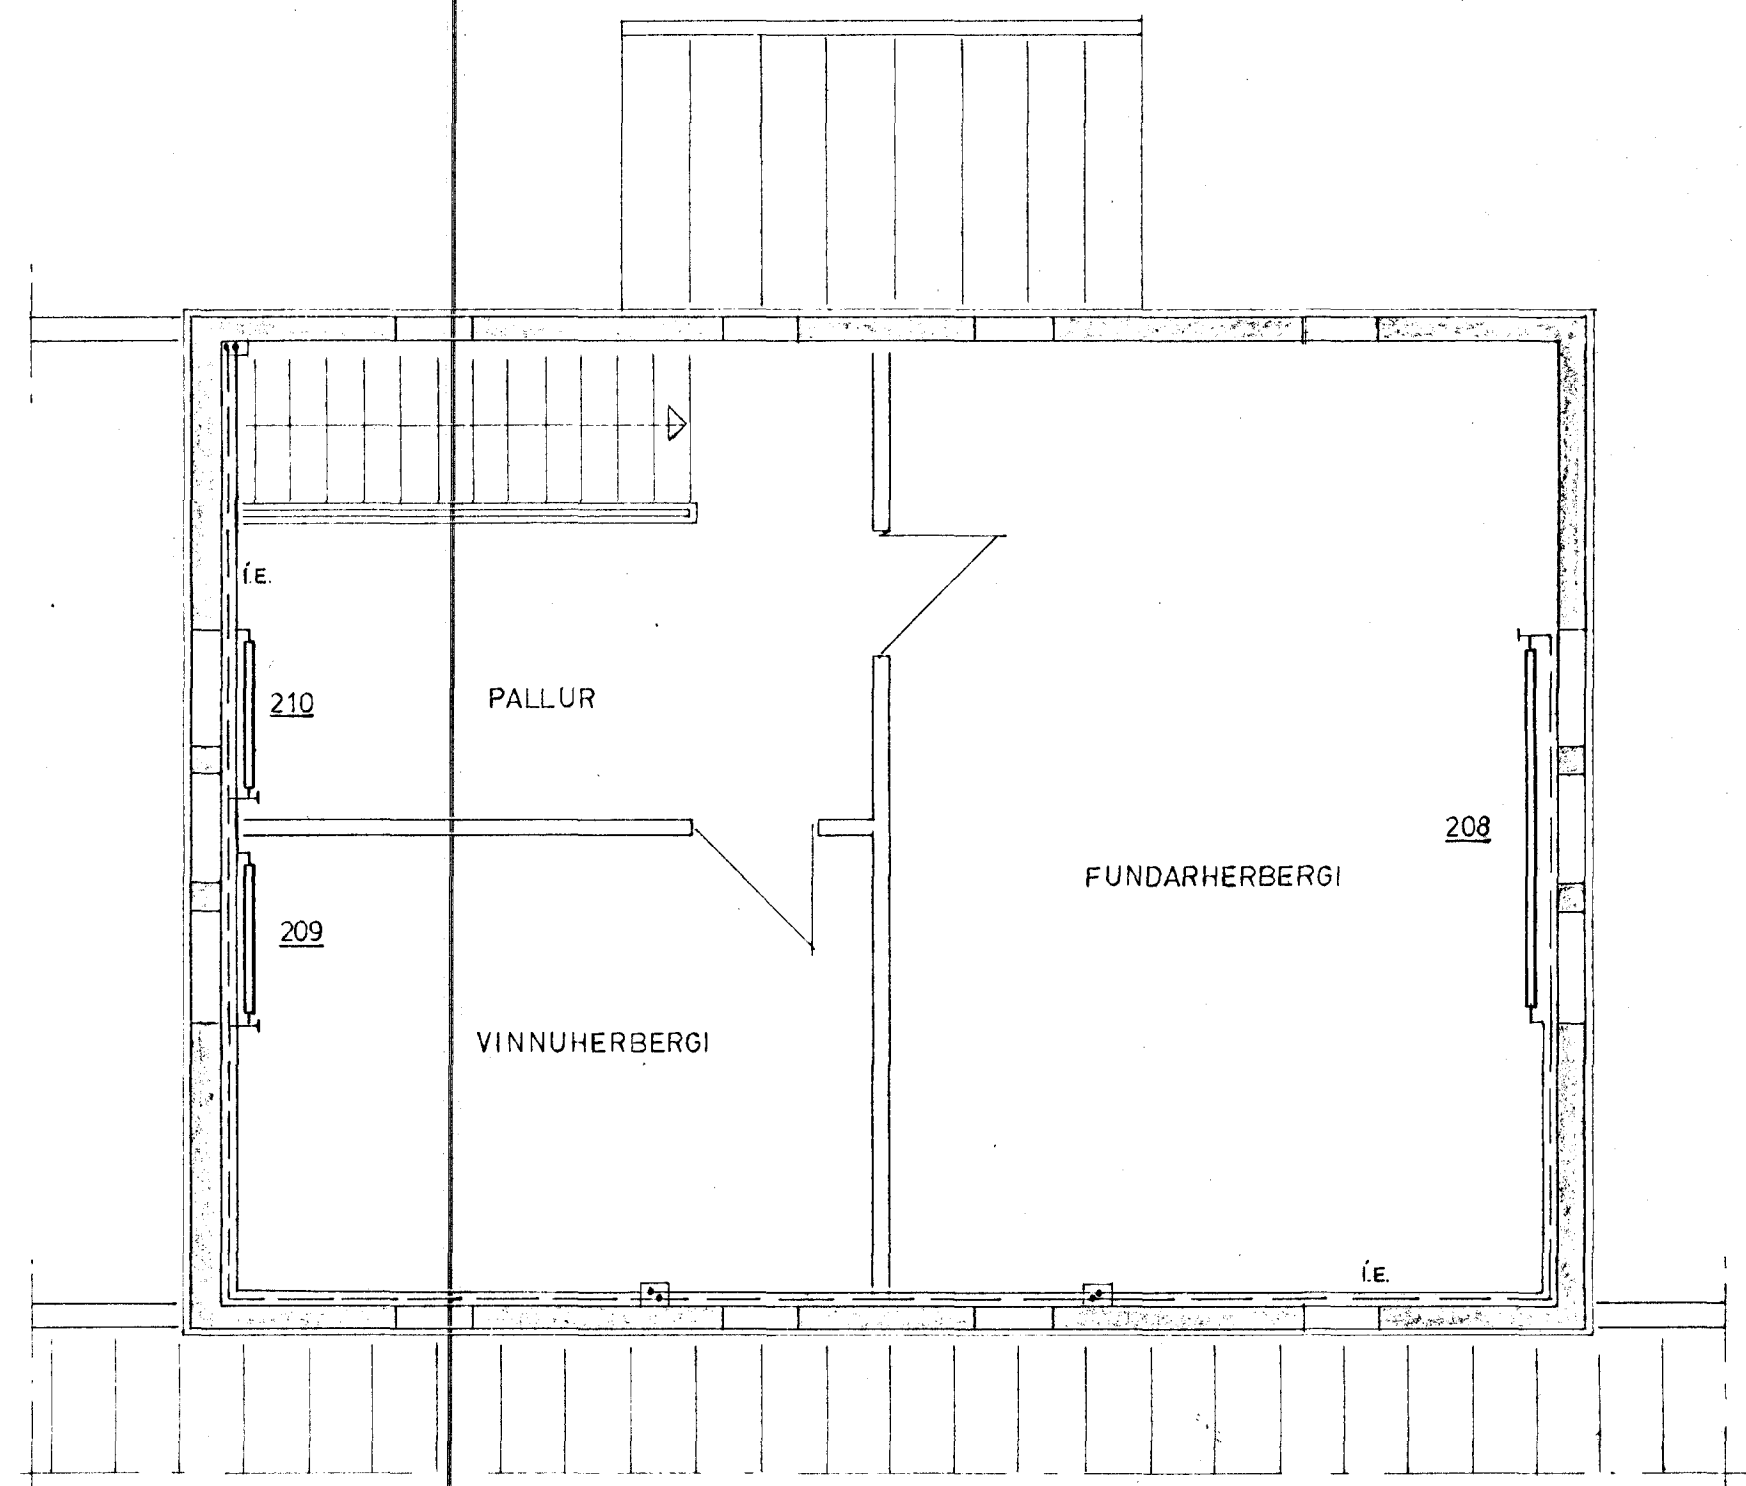


- MELAGRIND - 1:20

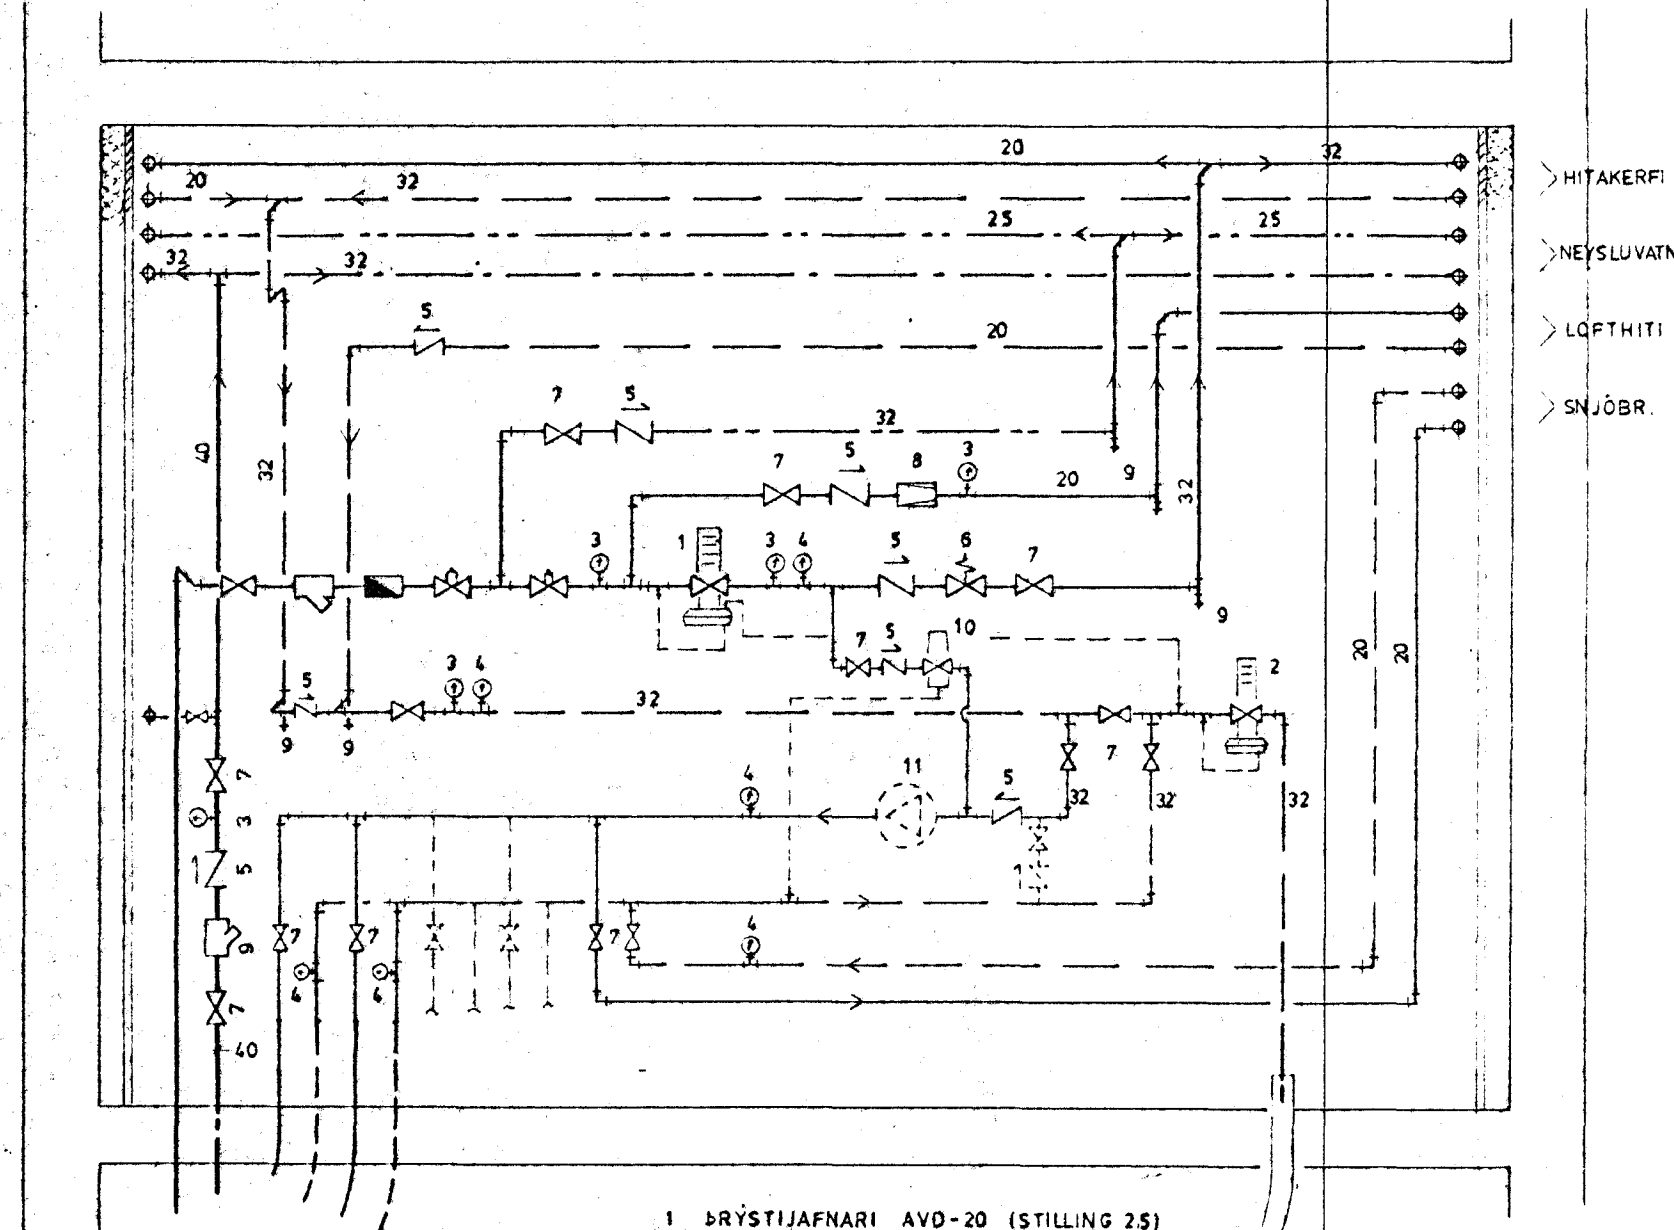


- 1 BRÝSTIJAÐNARI AVD-20 (STILLING 25)
- 2 HÖSTIÐUÐLOKI AVDA-20 (STILLING 45)
- 3 BRÝSTIMELUR 0-10 KG/SK²
- 4 HITAMELI 0-100°C
- 5 EINSTRÆYMSLOKI
- 6 ÖRYGGISLOKI 4 KG/SK²
- 7 RENNISLOKI
- 8 BRÝSTIMINKARI 'GÖTZE'-015
- 9 AFTÖPPUNARLOKI 015
- 10
- 11

GRUNNMYND 2.HÆÐAR 1:50 - SUDURHLUTI

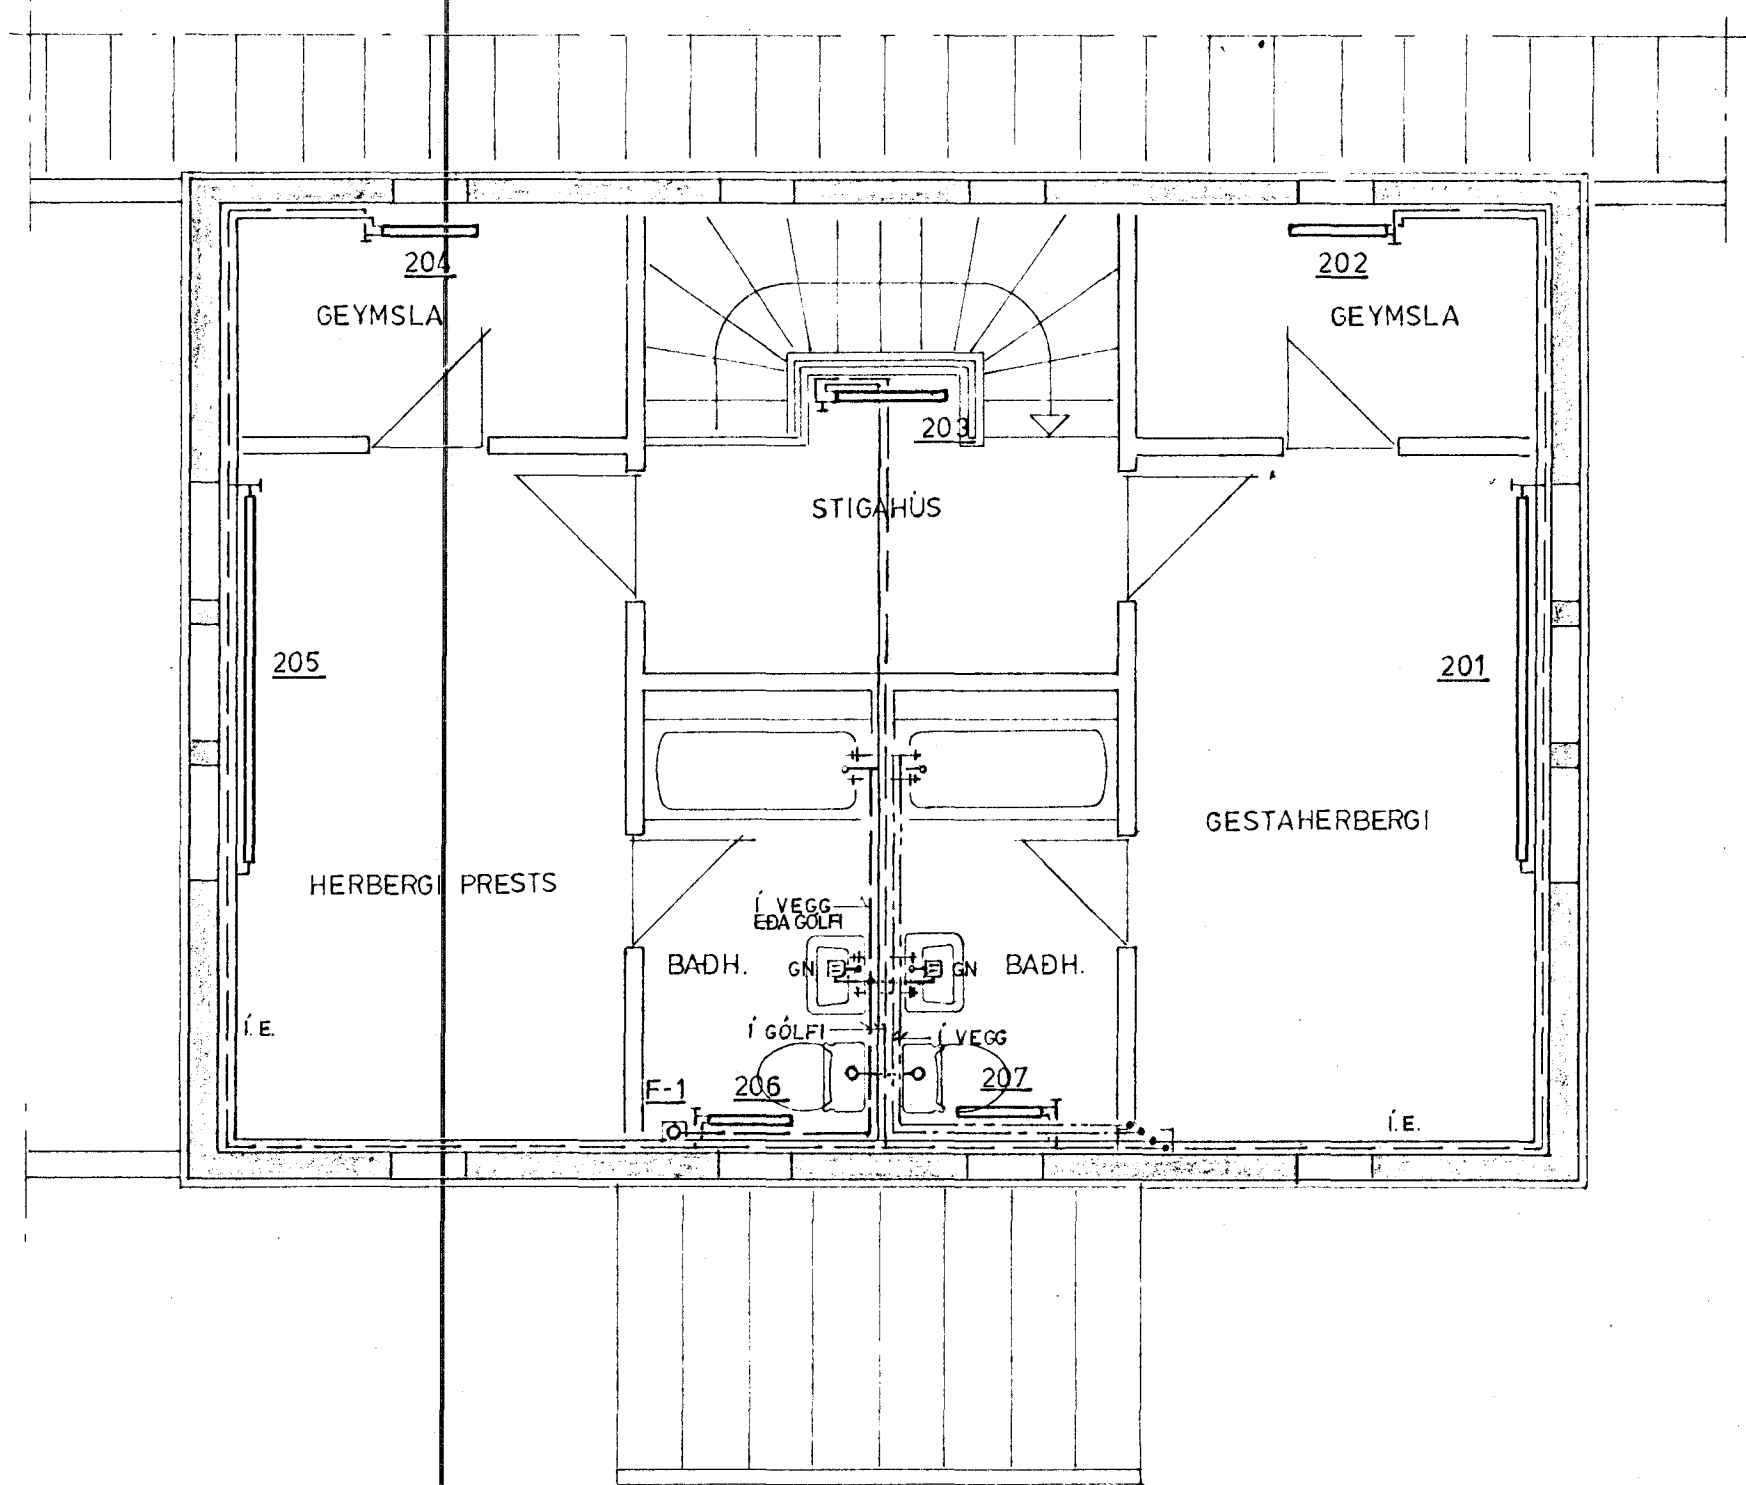

FALLPÍPUR - 1:50

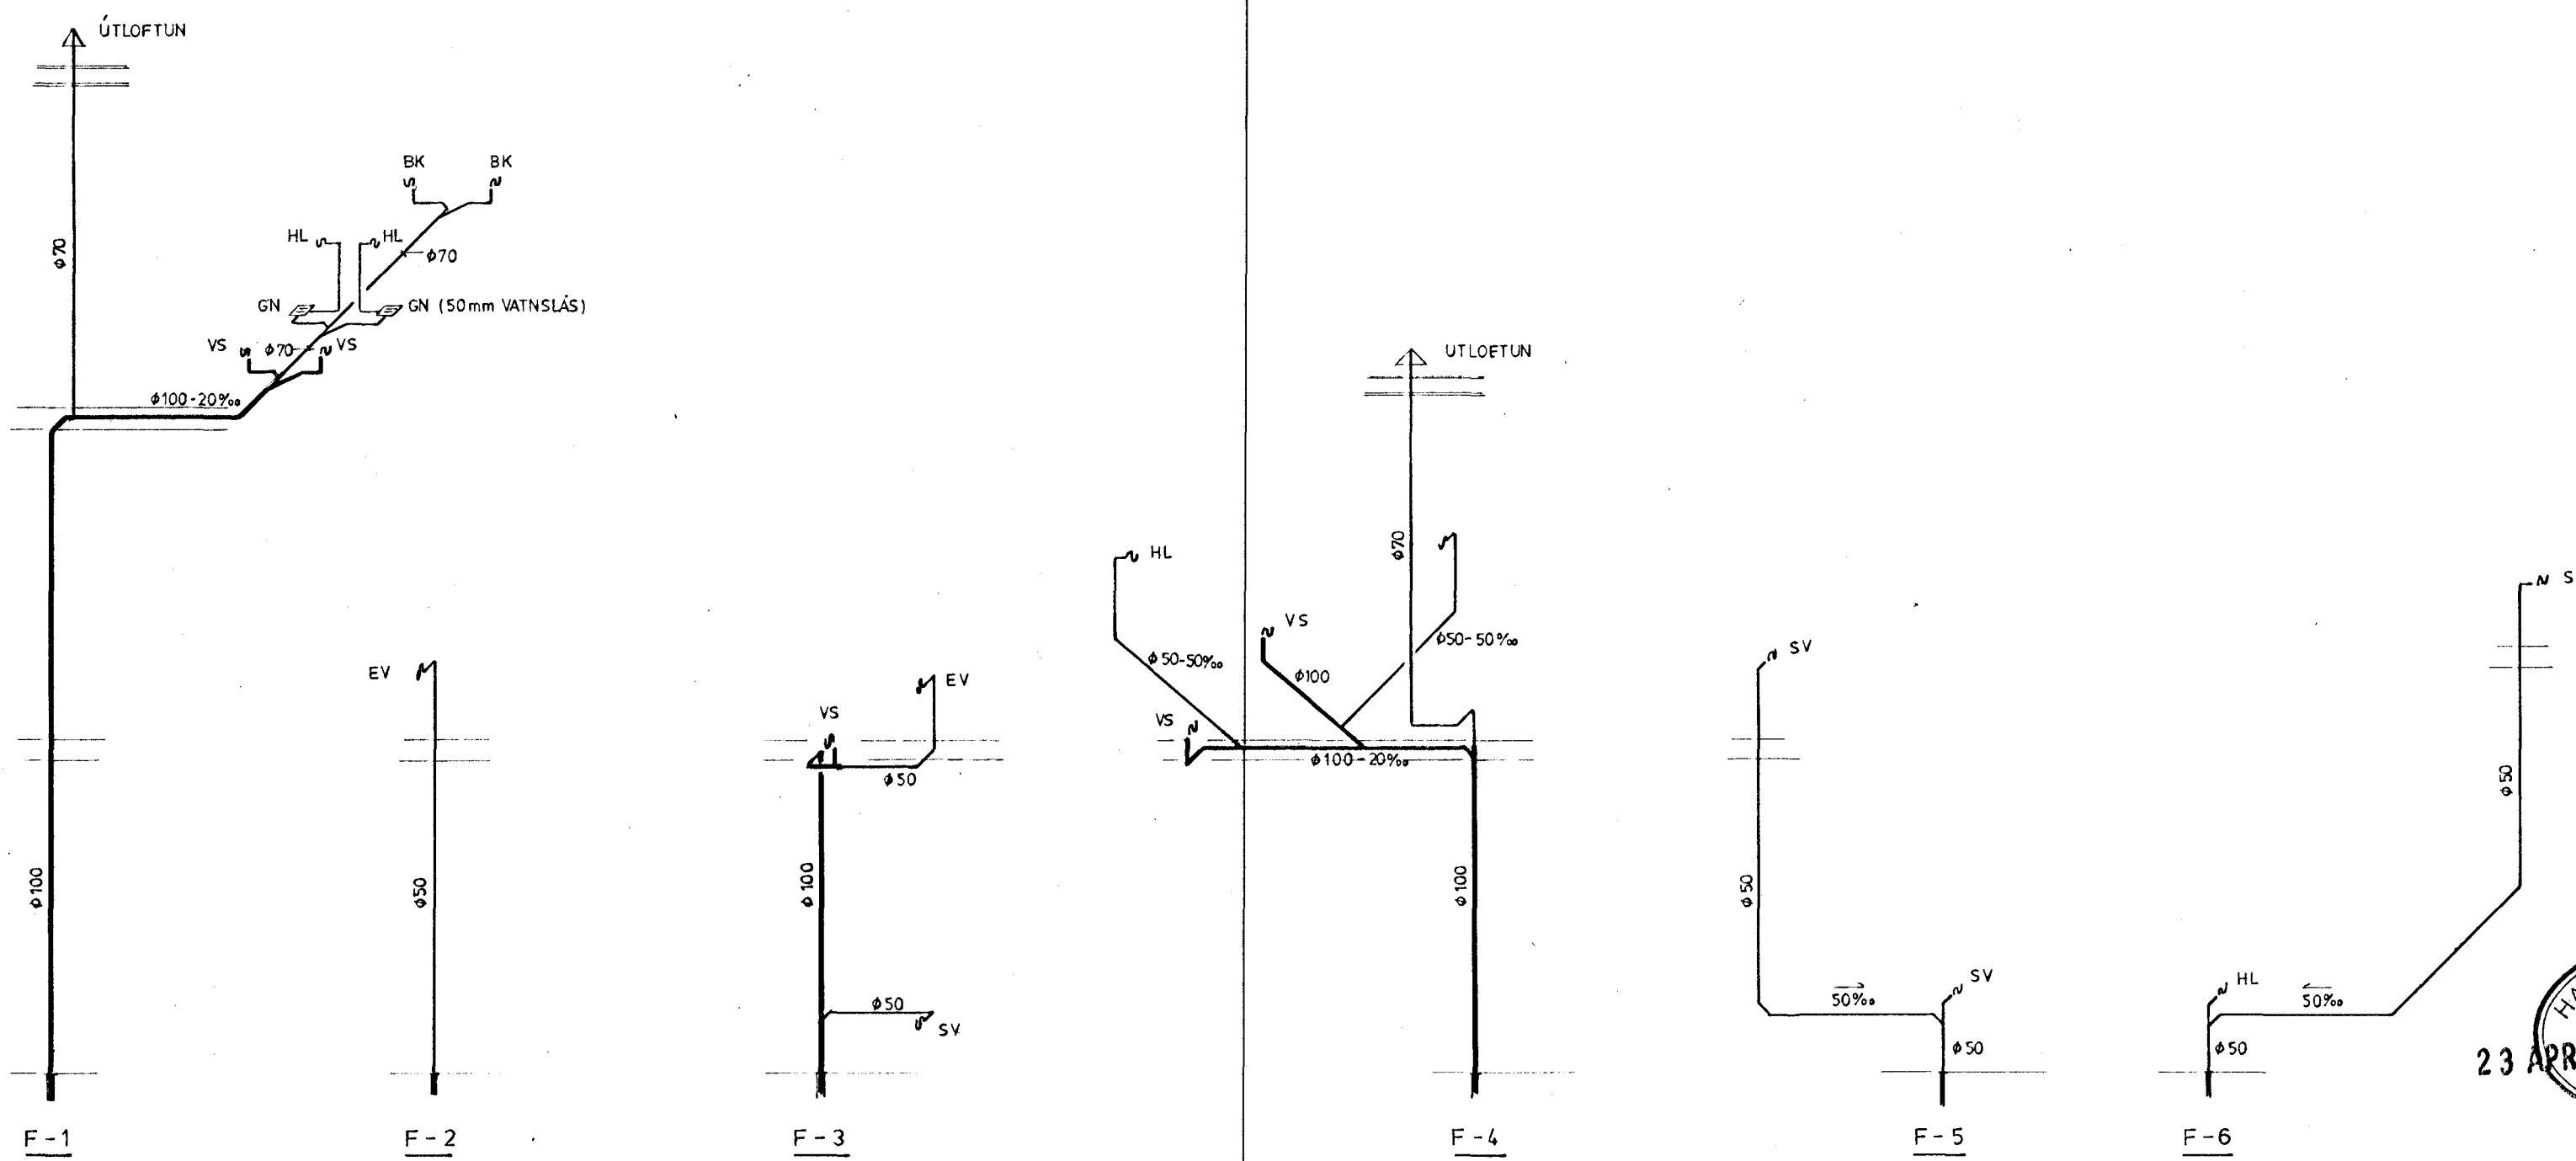

OFN NR.	STATUR	REIKNAD VARMATAP LWJ	HEÐ CcmJ	LENGD CcmJ	VALDIR OFNAR DIL/HITAD.	STUTAR
0.01	BILGEYMSLA	2100	62	200	21	CB
0.02	GARÐAÐHOLD	770	62	100	11	AB
0.03	INNÞAKSKLEFI	600	62	120	10	AB
0.04	GANGUR	980	62	100	21	AB
0.05	GEYM./ÞVÖFTUR	400	62	100	10	AB
0.06	VINNUAÐSTADA	400	62	100	10	CD
0.07	GEYMSLA	1950	62	170	21	AD
0.08	ANDDYRI	740	62	120	11	AD
0.09	BLÓMAGEYMSLA	300	62	60	10	AB
0.10	FATAHENGI	300	62	60	10	AB
0.11	SNYRTING	300	62	60	10	CD
0.12	RÉSTING	500	62	100	10	AB
0.13	SÍÐLAGGEYMSLA	475	62	130	10	CB
0.14	VINNUHERBERGI	700	62	140	10	AD
0.15	BOKAGEYMSLA	700	62	140	10	AD
0.16	GEYMSLA	700	62	140	10	AD
0.17		700	62	140	10	AD
0.18		700	62	140	10	AD
SAMT. KJALLARI		13515				
1.01	STOFA/BORÐST.	600	72	110	19	AD
1.02		1100	72	200	10	CB
1.03		600	72	110	19	CB
1.04	ELDHUS	850	72	100	11	AB
1.05	ANDDYRI	550	72	100	10	AB
1.06	SNYRTING	250	72	50	10	CD
1.07	VÍÐFALSHERB.	950	72	170	10	CB
1.08	ANDDYRI	1600	72	180	11	AD
1.09	SAKRISTI	550	72	100	10	CD
1.10	SNYRT./FATL.	640	72	50	21	CD
1.11	SNYRTING	250	62	50	10	AB
1.12	SAKRISTI (TURN)	2100	72	140	22	AD
1.13	KAPELLA	3450	72	230	22	AD
1.14	KAPELLA	3450	72	230	22	AD
1.15	SKIRN (TURN)	2100	72	140	22	CD
1.16	KAPELLA	2300	42	230	22	AD
1.17	SONGLOFT	3450	72	230	22	AD
1.18	SONGLOFT	3450	72	230	22	CB
1.19	SKR.ST. (TURN)	2100	72	140	22	CB
1.20	KAPELLA	3450	72	230	22	CB
1.21	KAPELLA	3450	72	230	22	CB
1.22	SAKR. (TURN)	2100	72	140	22	AD
1.23	KAPELLA	2300	42	230	22	CB
1.24	SNYRTING	200	62	50	10	CD
1.25	SNYRTING	200	62	50	10	AB
1.26	ELDHUS	470	119	50	19	AB
1.27	SAFNAÐARSALUR	1185	52	110	21	AD
1.28		1185	52	110	21	AD
1.29		1185	52	110	21	AD
1.30		1185	52	110	21	AD
1.31		1185	52	110	21	AD
1.32		1070	52	90	22	CD
1.33		1070	52	90	22	AB
SAMT. 1. HÆÐ		50575				
2.01	GESTAHERB.	1200	62	240	10	BC
2.02	GEYMSLA	250	72	60	10	AB
2.03	STIGAÐÚS	670	52	70	21	AB
2.04	GEYMSLA	250	72	60	10	AB
2.05	HERB. PRESTS	1200	62	240	10	AD
2.06	BADHERB.	320	72	60	10	AD
2.07	BADHERB.	320	72	60	10	AB
2.08	FUNDARHERB.	2400	42	240	22	AD
2.09	VINNUHERB.	1200	42	120	22	AD
2.10	PALLUR	1200	42	120	22	AD
SAMT. 2. HÆÐ		9030				
SAMT. HÚS		72920				

ÞORSTEINN MAGNÚSSON bygg.veftr.  
VERKFRÉÐISSTOFA  
BERGSTADASTRÆTI 13  
101 REYKJAVÍK - Síni 19740  
VERK:

9002  
KAPELLA  
A JOFRIDARSTODUM  
HAFNARFIRÐI  
TEIKNING:



HREINLEIÐIS- OG HITAKERFI  
GRUNNMYND 2. HÆÐ  
FALLPÍPUR, MELAGRIND OG OFNASKRA  
HANNAD : DM, PG  
TEIKNAD : PG  
KVARDI : 1:50, 1:20  
DAGSETN. : 21.03.10  
TEIKN.NR. : 309