



RÚMMUND VATNSLAGNA

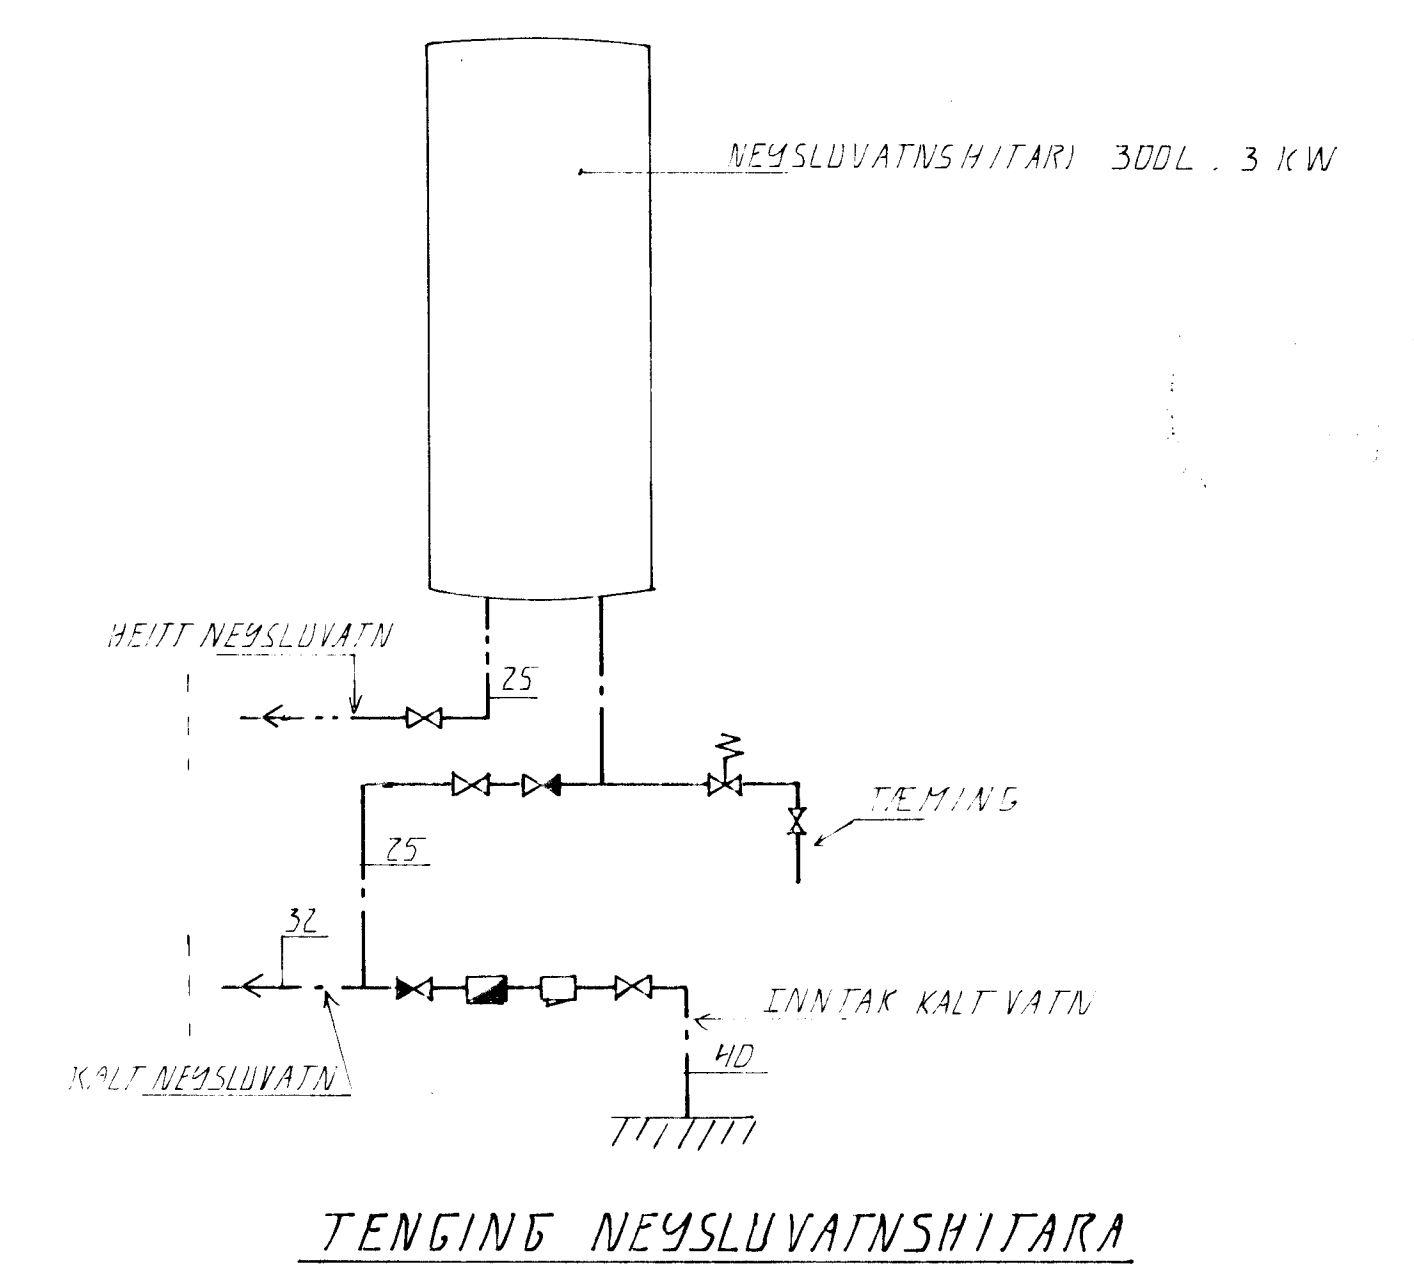

TENGING VEYSLUVATNSHITARA

SKÝRINGAR
 VEYSLUVATNSLAGNIR SKULU VERA GALVAN-
 HÚÐAÐAR STÁLPIÐUR MED SKRUFUDUM
 TENGISTYKKJUM PIPUR EINANGRIST MED
 20MM GLERULLARHÖLÐUM

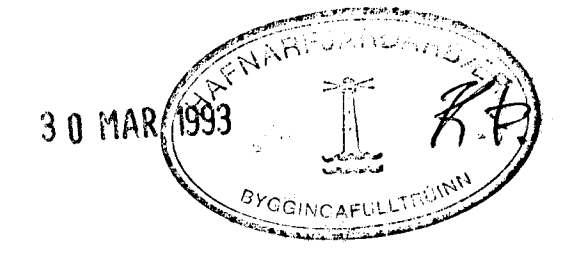

NR	UX	DAGS	EDLI	ÞREYTINGAR	SIGN.
					DAGS FEB '93
					FRANJÓB
					FEKKIAR
					VERK NR 9133
					BLAÐ NR
					2-04

BEIÐSKEMMA SÓRLA VIÐ KALDÁRSELSVEG
 RÚMMUND - VATNSLAGNA
 MEEV. 1:50
 SIGURÐUR ÞORLEIFSSON FÉKKIAR
 STRANDGÖTU 11 HAFNARFIRÐI SÍMI 54151/54255