



KALDÁRSELSVEGUR


Samþykkt þann  
02 APR. 2002  
Byggingafultrúinn / Hafnarfirði  
F.h. Kristján Þórarinnsson

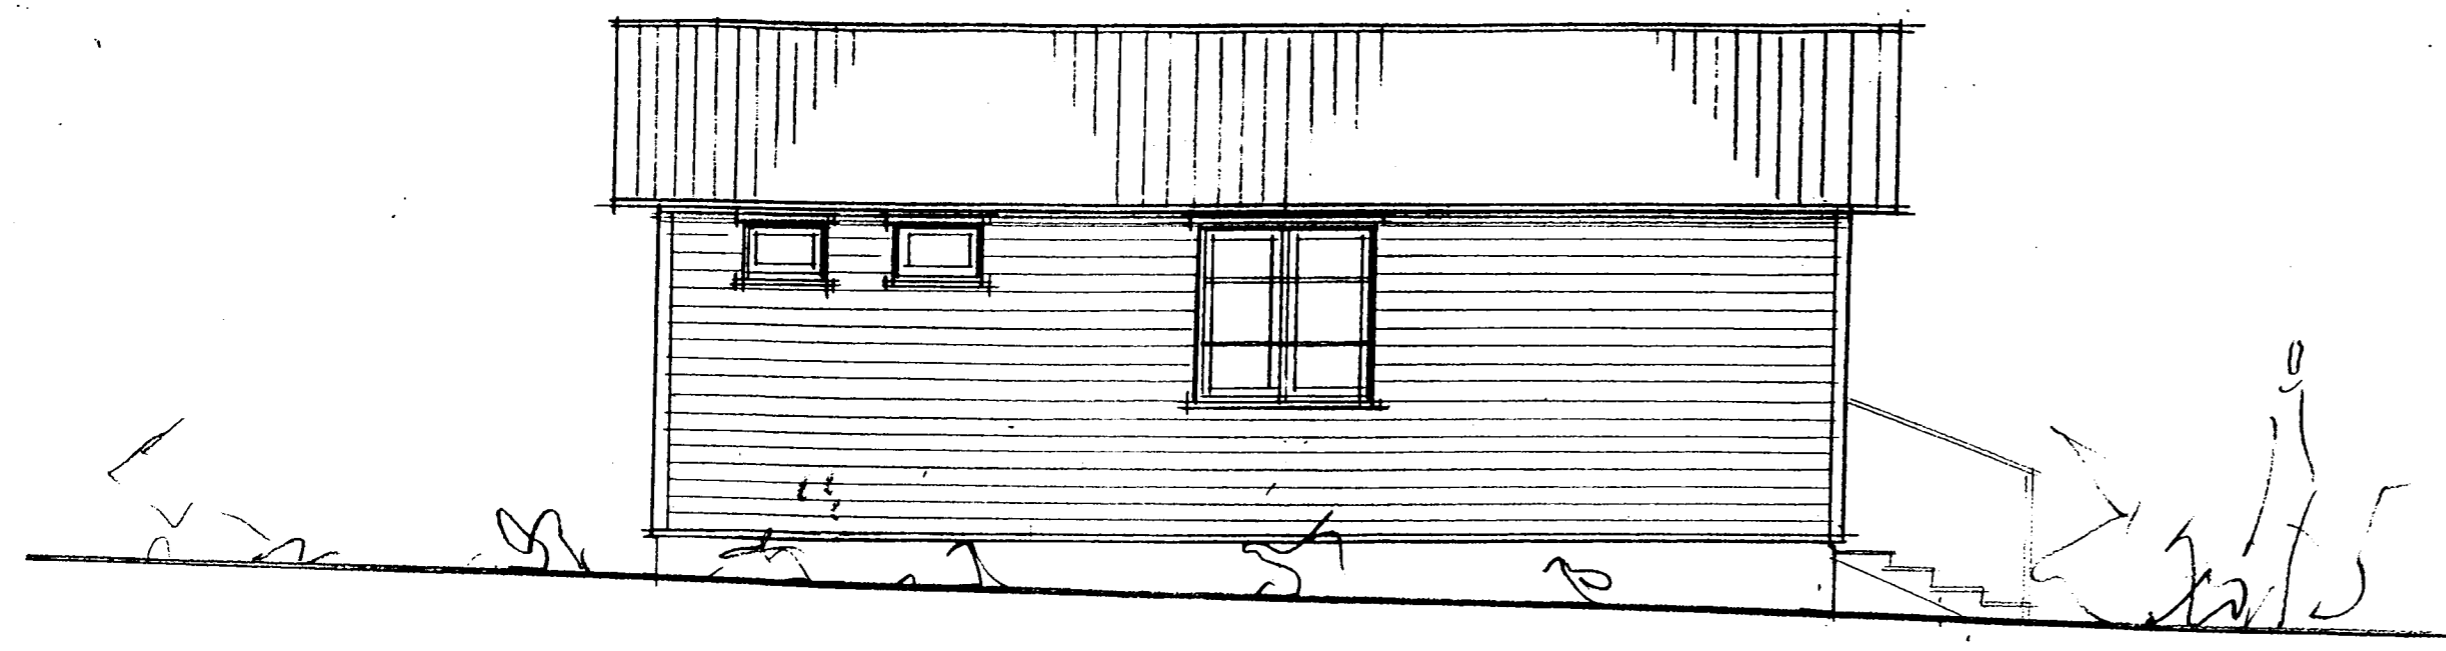

ÚTLIT NORDUR M 1:100

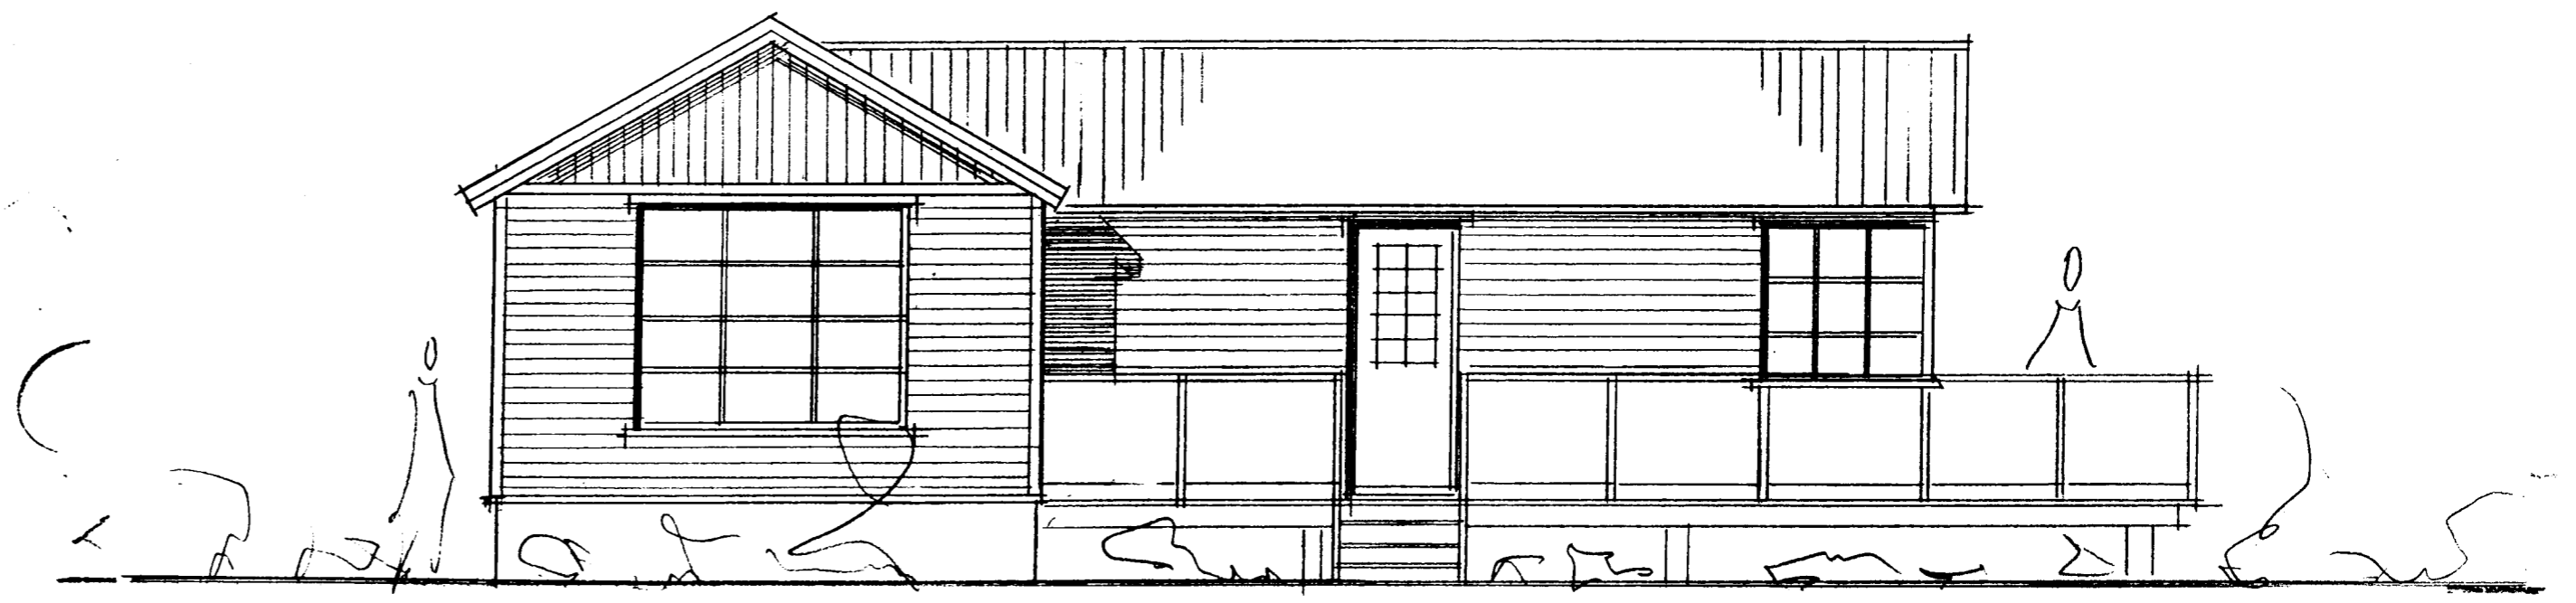

ÚTLIT VESTUR M 1:50

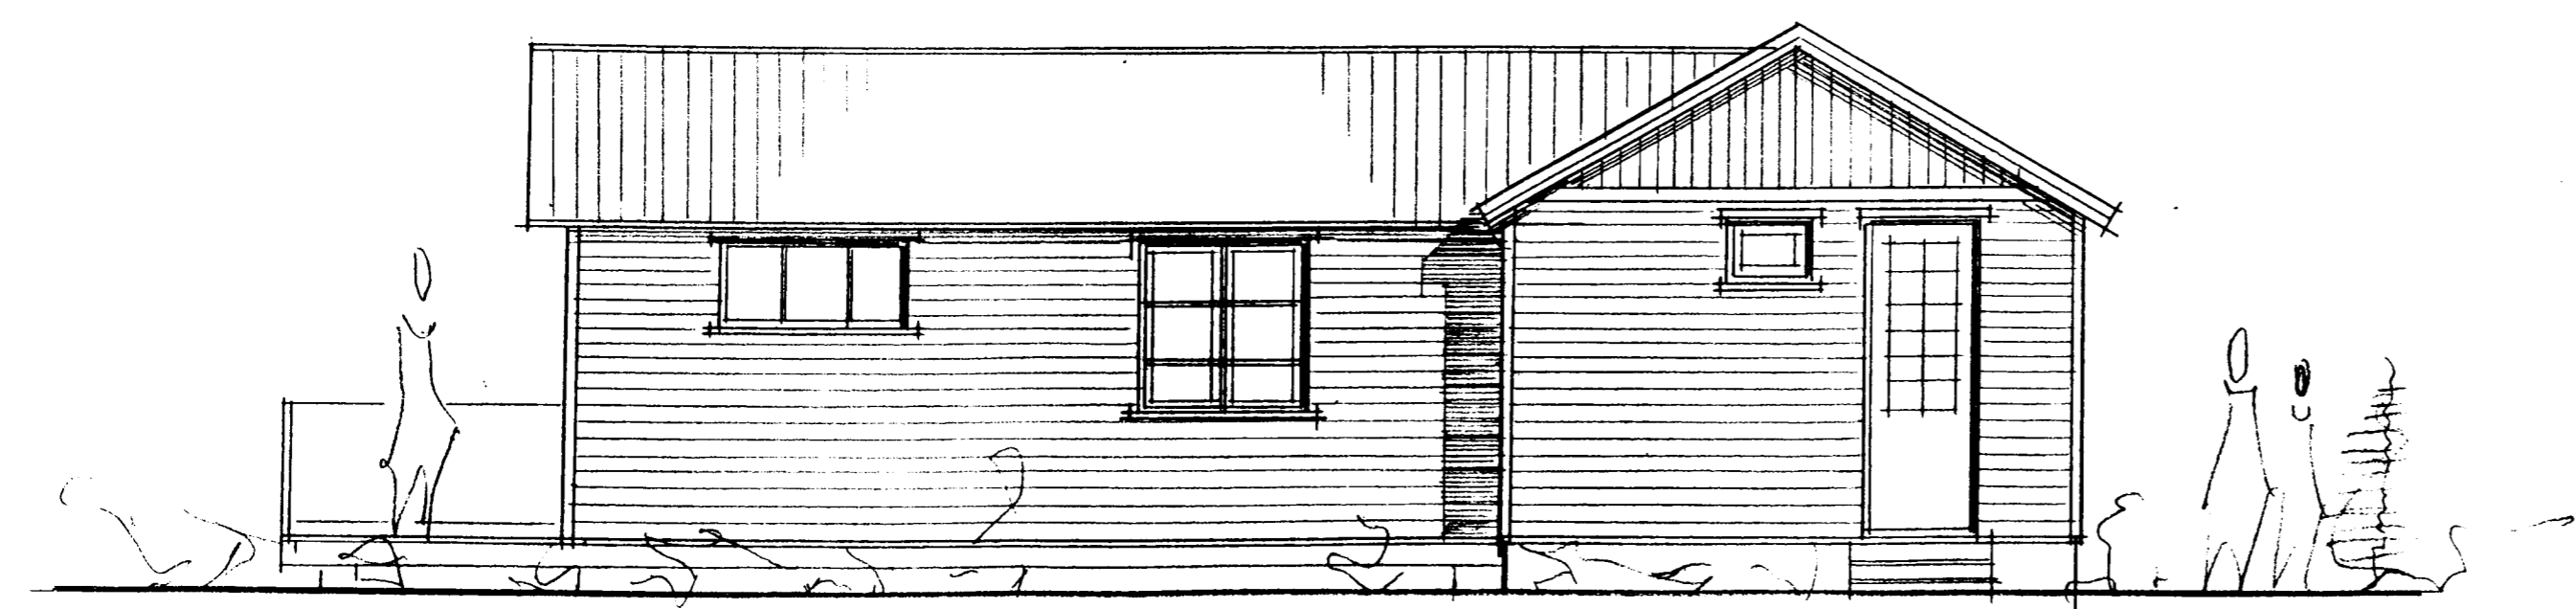

ÚTLIT AUSTUR M 1:100

Jóhann Klummi  
JK

LANDNR 123150  
KALDÁRSELSVEGUR/SKETTUHLÍÐ 103  
STÆKKUN HÚSS ÚTLIT MÁL 1:50  
DAGS 15.02.02  
ERLENDUR ARNÍ HJÁLHARESDÓTTIR B.F. KJELBERG & S 5553860  
KT 100355 5235