

GRUNNMYND mkv. 1:50

STADSETNING STÚTA




BLÁSARASKRÁ / OFNASKRÁ Δt 40°C

NR.	REIKNAD HITATA		TENGING STÚTA	STORÐ MM			AFKÖST WÖTT
	WÖTT	kal/h		ÞEKK	HOÐ	LENGD	
101	8625	7420	BC	250	1200	1200	10300
102	8625	7420	BC	250	1200	1200	10300
201	11870	10200	BC	250	1200	1200	14200
202	1926	1656	AB	78	750	2000	1926
301	8625	7420	BC	250	1200	1200	10300
302	8625	7420	BC	250	1200	1200	10300

OFN


SKYRINGAR

- VS • VATNSSALERNI
- HL • HANDLAUG
- SB • STURTBOTN
- EV • ELDHÚSVASKUR
- BS • BRUNASLANGA

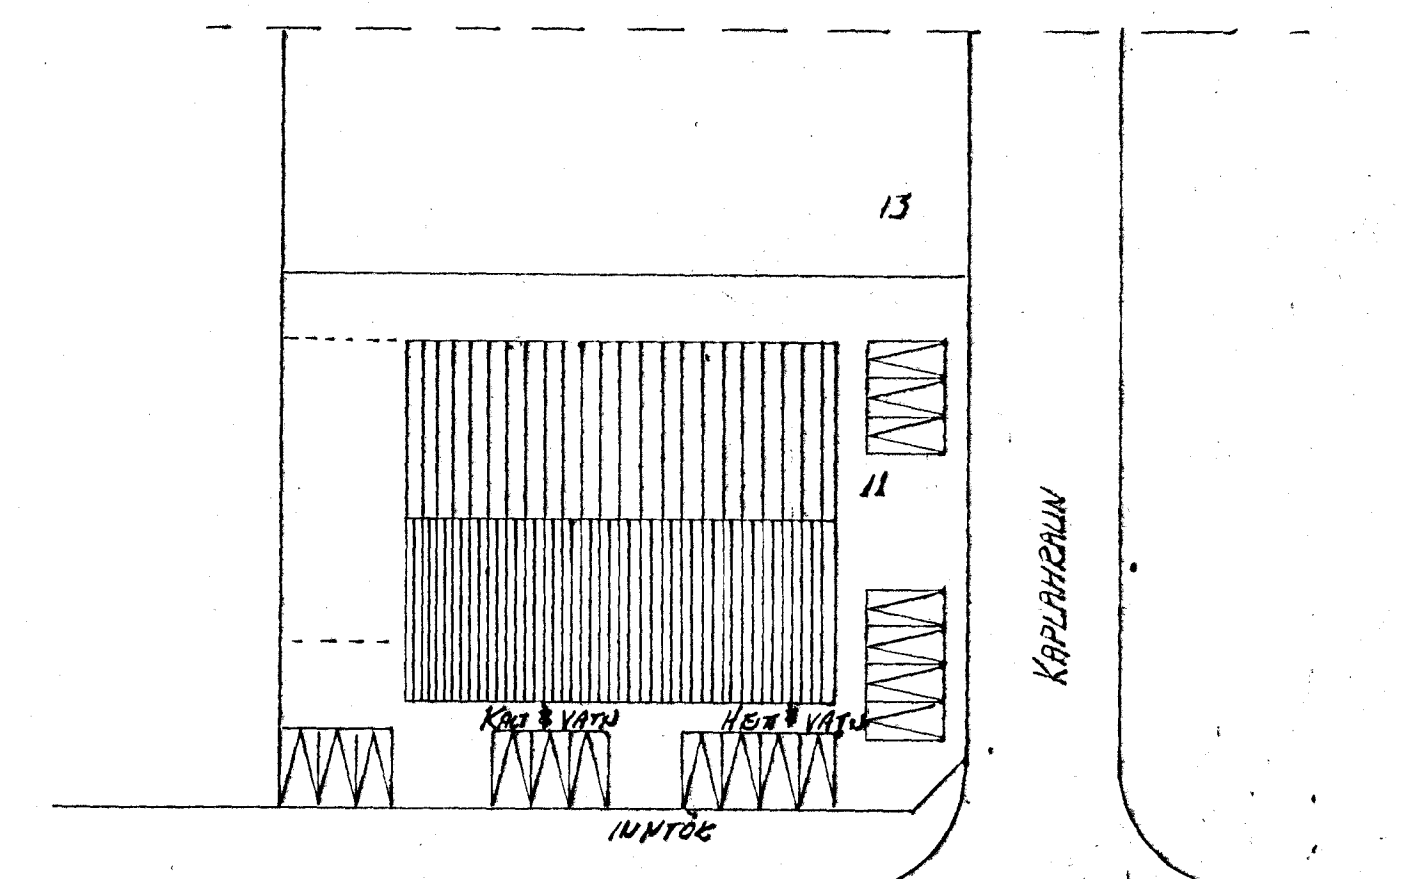

DRANGAHEAUN

AFSTÖÐUMYND 1:500

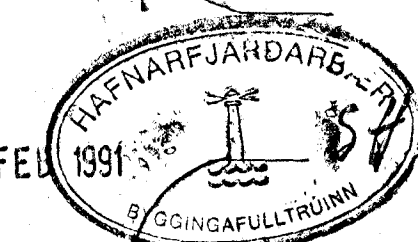

Fjöldi	Heiti	Nr.	Efn.	Teikn. nr.	Athugasemd	Blöð
Breytingar						
KAPLAHRAUN 11 HAFN. NEYSLU- OG HITALAGNIR GRUNNMYND				Mkv 1:50	Dags Teikn. Reikn. # #	JAN '91
ÞORGEIR ÞORGEIRSSON mtf				Hannaf. Teikn. nr. 21	MTR Þorgeir Þorgeirsson	
ÞORGEIR ÞORGEIRSSON mtf				Verk. nr.		