



Samþykkt á fundi bygginga-
nófnadar p. 5.14.1995
BYGGINGAFULLTRÚINN
Í HAFNARFIRÐI
Kristján Þórunn

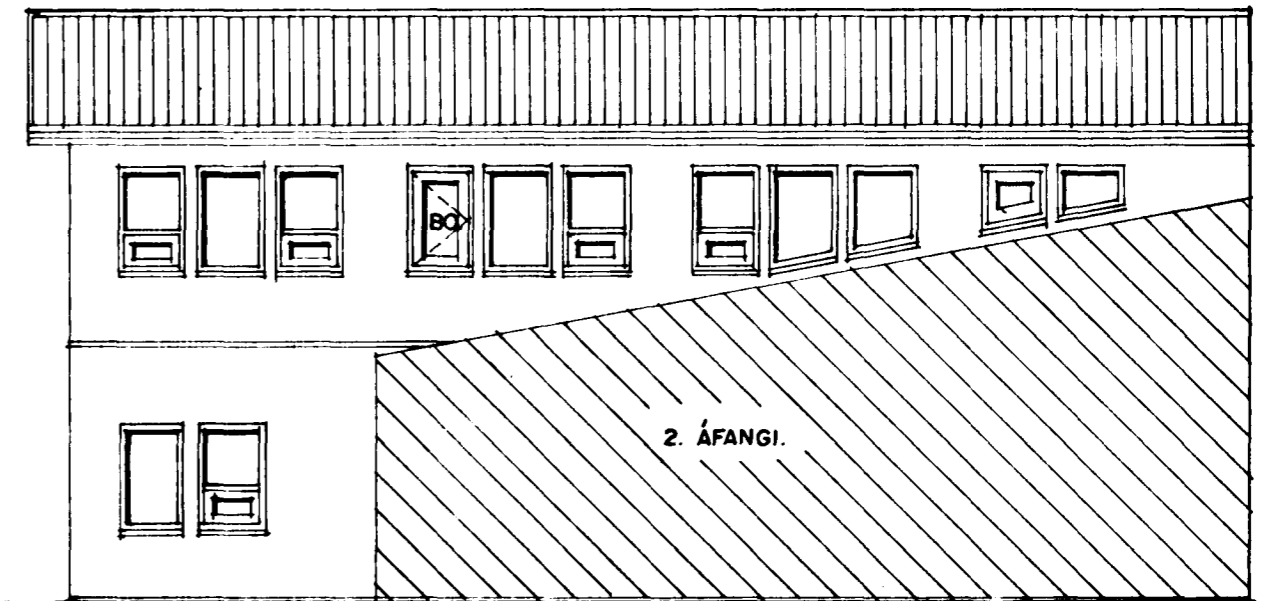


AUSTUR MKV. 1:100



VESTUR MKV. 1:100

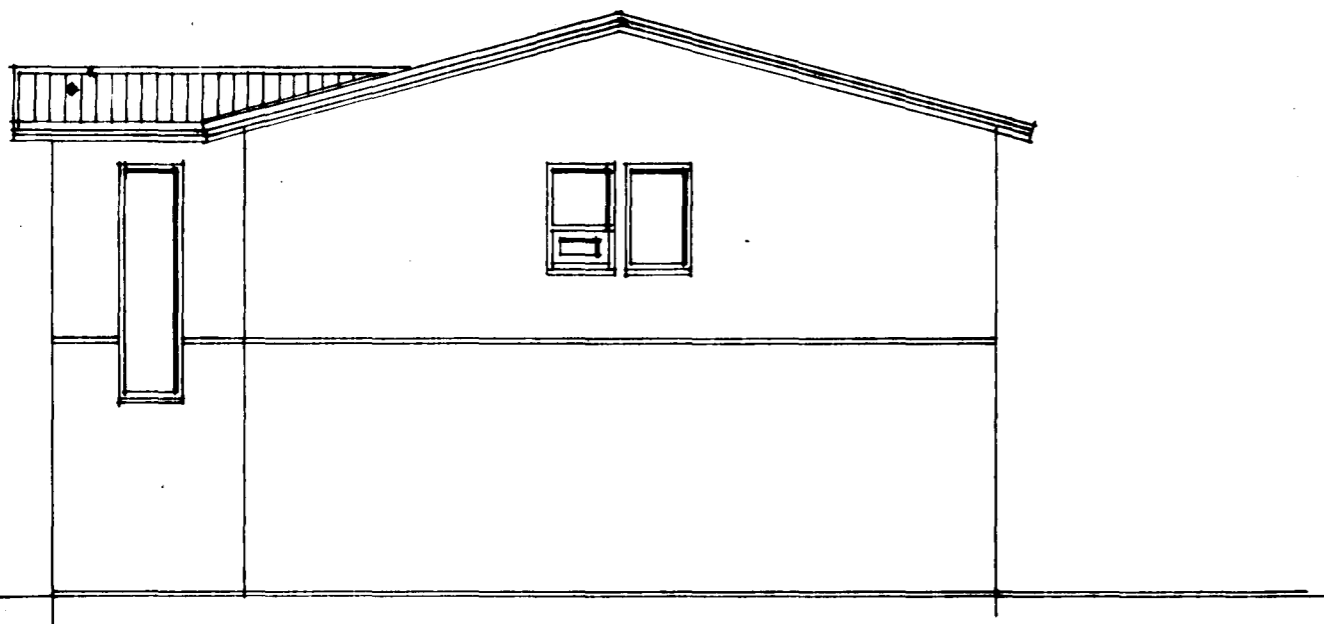

NORÐUR MKV. 1:100

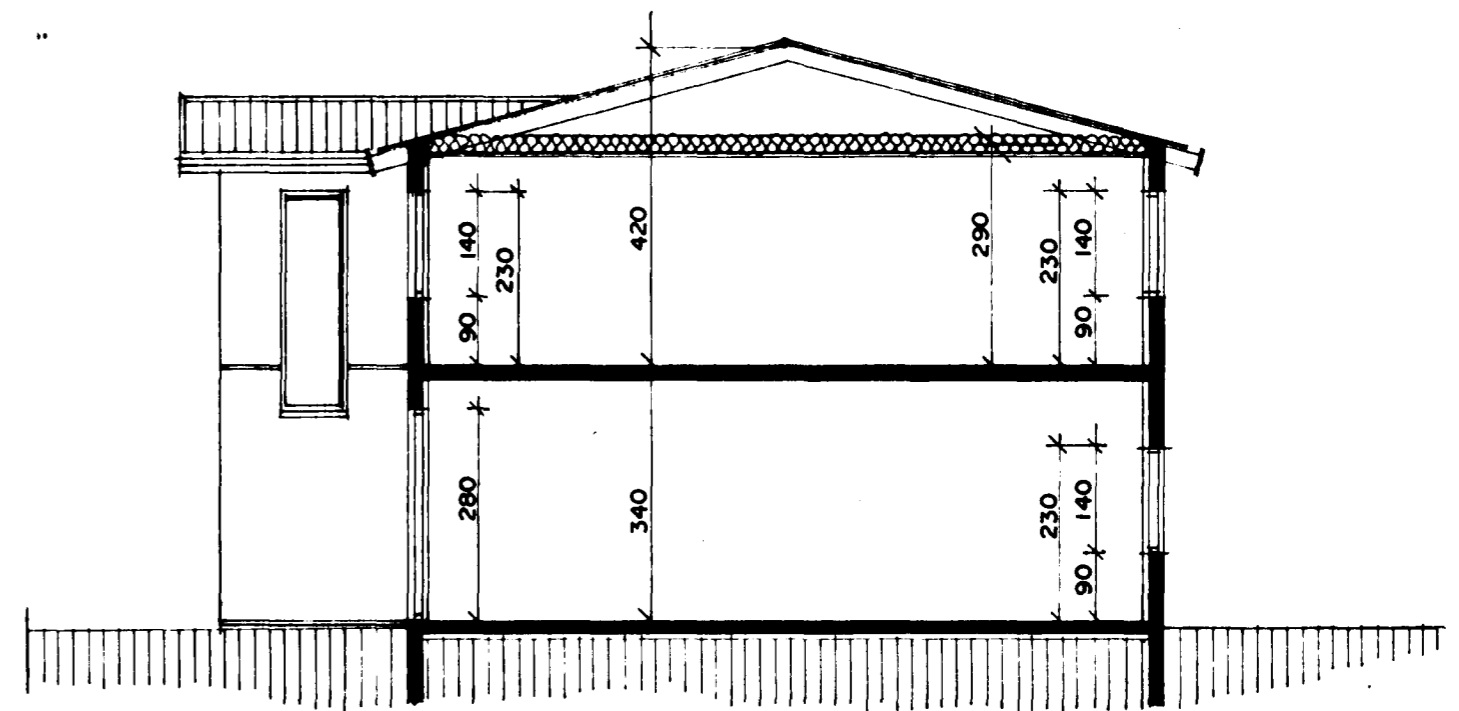

SNEIDING A-A MKV. 1:100