

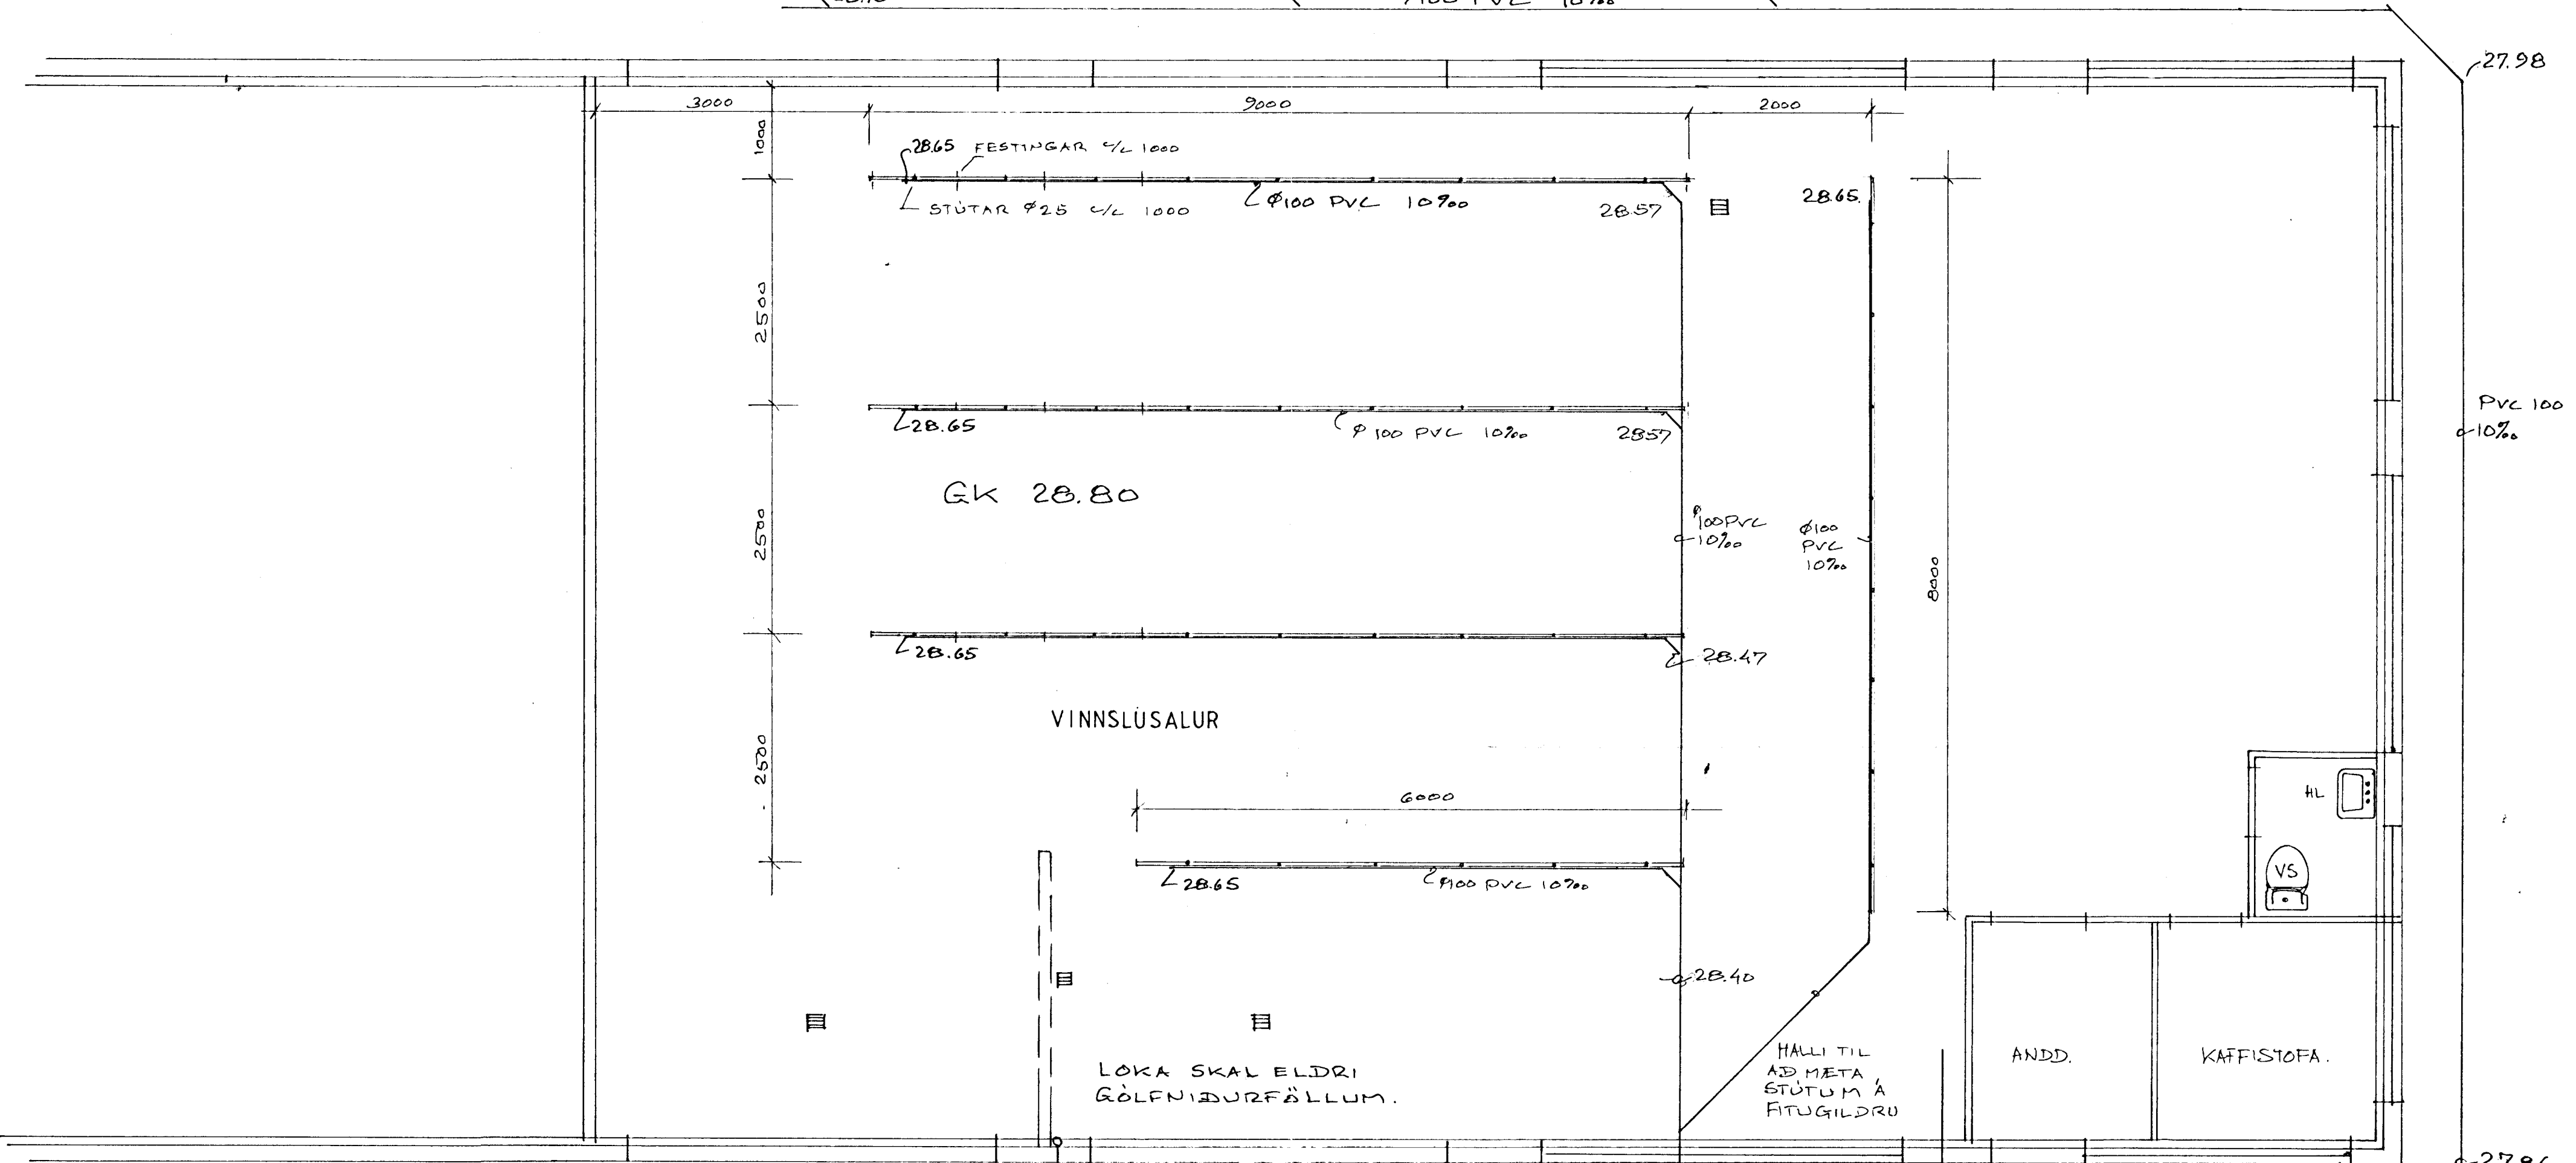


4M BREITT PLAN
30x30 GÖTUNIDURFÖLL
MEÐ SANDFANGI.

28.16 $\phi 100$ PVC 10‰

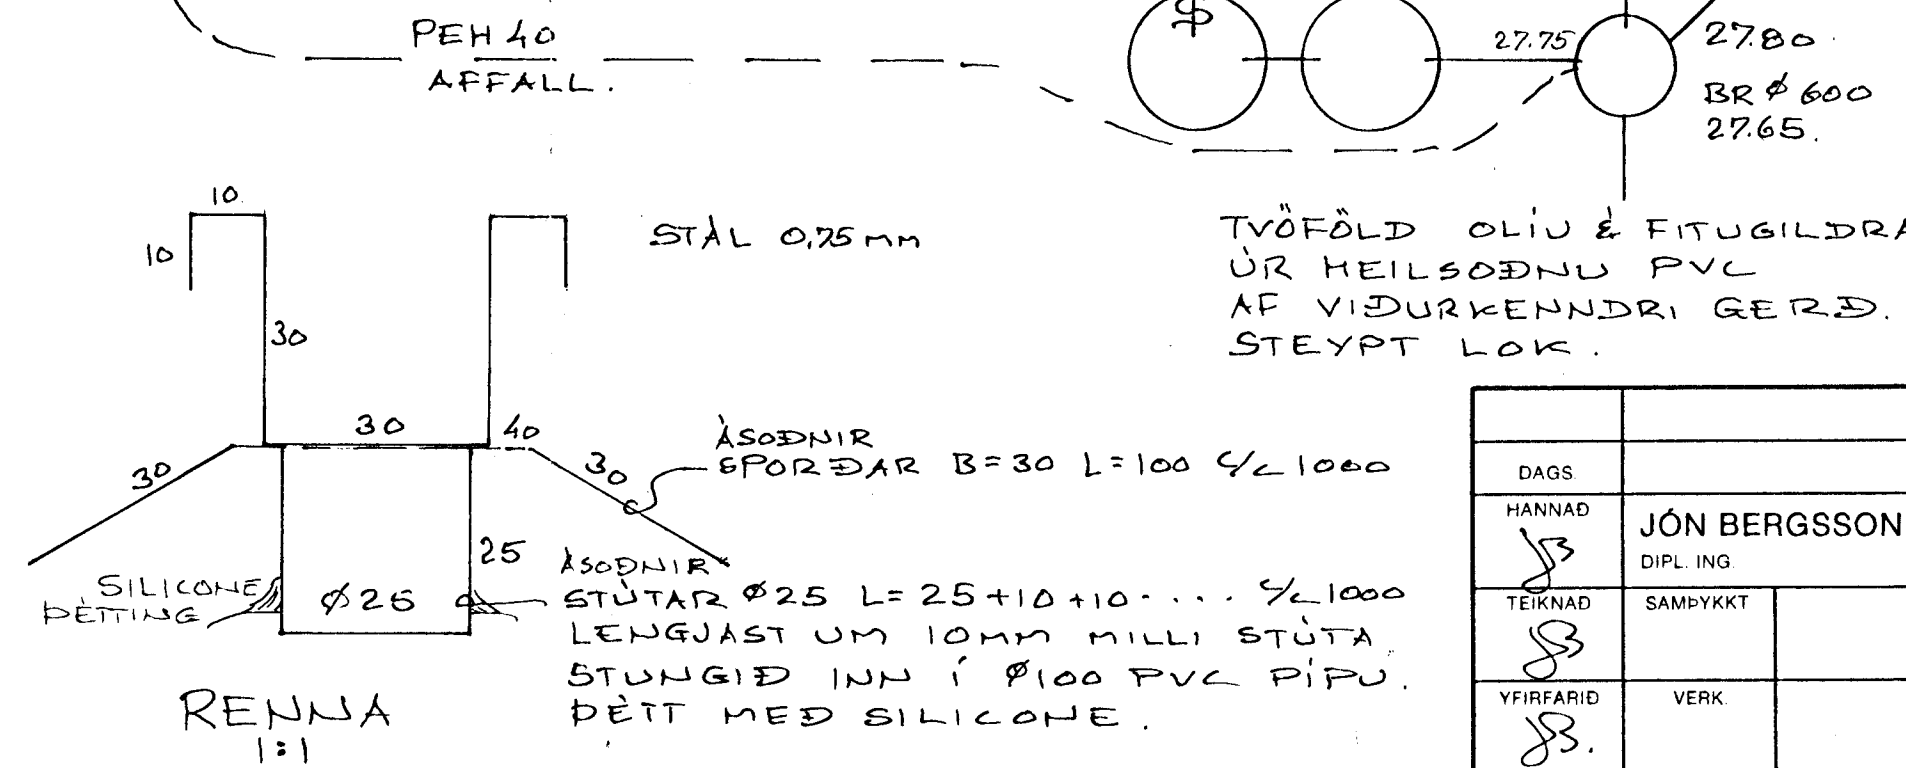

SNIÐ
1:2

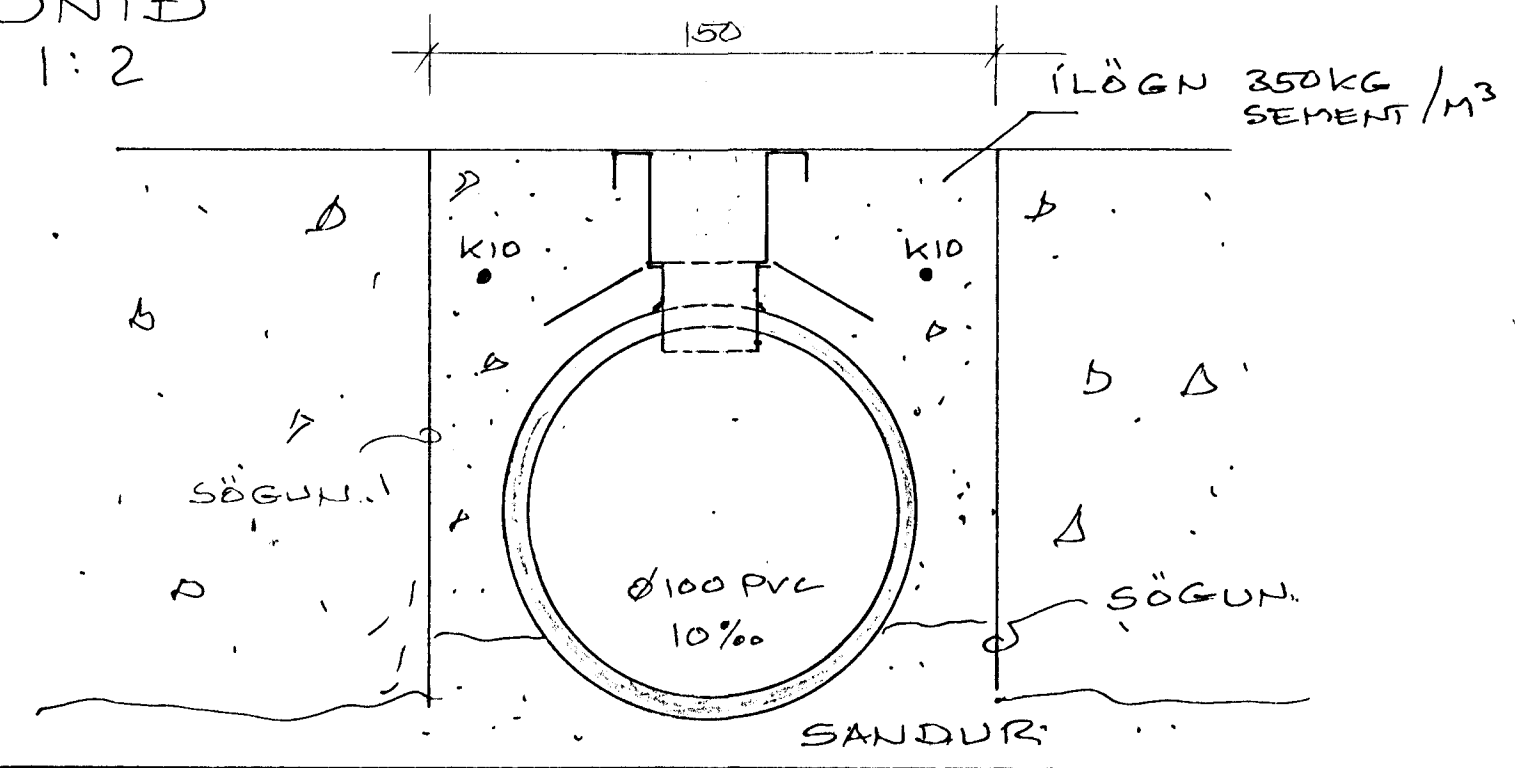

23 JAN 1990
HAFNARFJANDANDI
BYGGINGAFULLTRÚÐIN

DAGS	BREYTING		GJÖRT
HANNAÐ	JÓN BERGSSON	VERKFR. VERKFRÆÐIHÖNNUN	BLAD
TEIKNAD	DIPL. ING.	M.V.F.I. SMÁRAHVAMMI 4, HAFNARF. S. 51974	1
VIÐFARID	SAMÞYKKT	KAPLAHRAUN 18	M=1:50
	VERK	HUMARVINNSLUGÓLF	DAGS
			JAN 90