

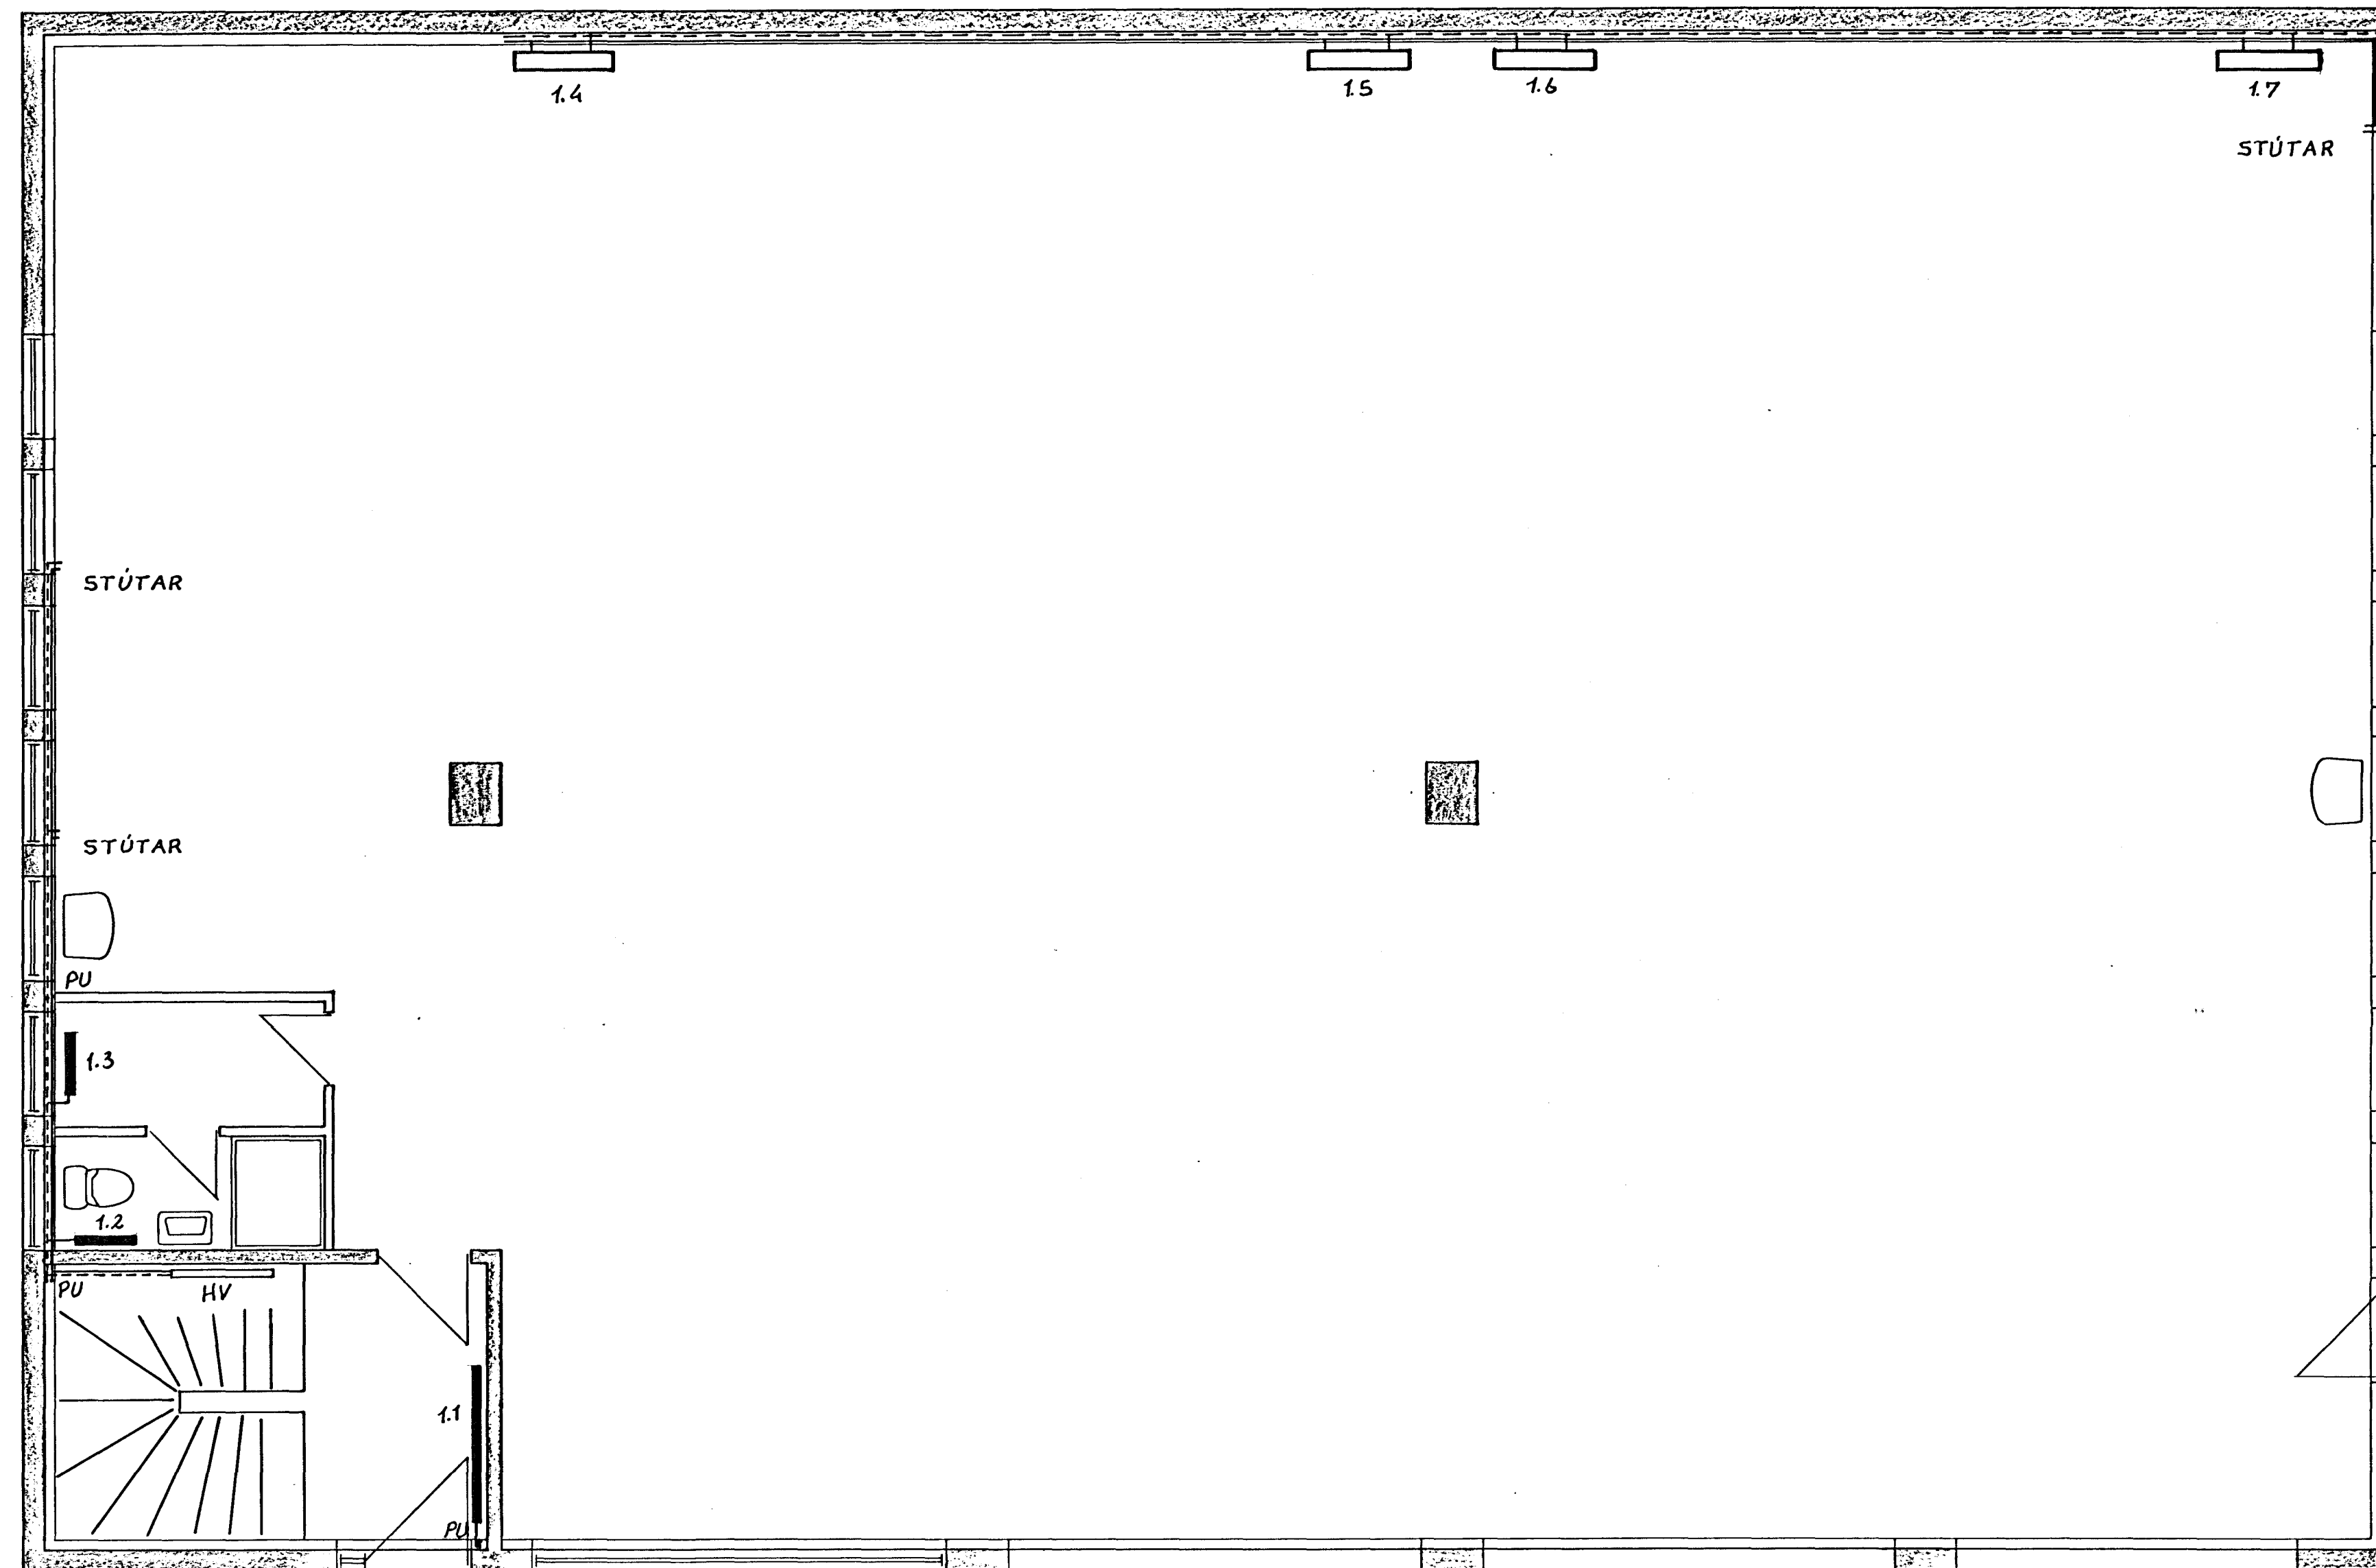


GRUNNMYND JARÐHÆÐAR 1:50

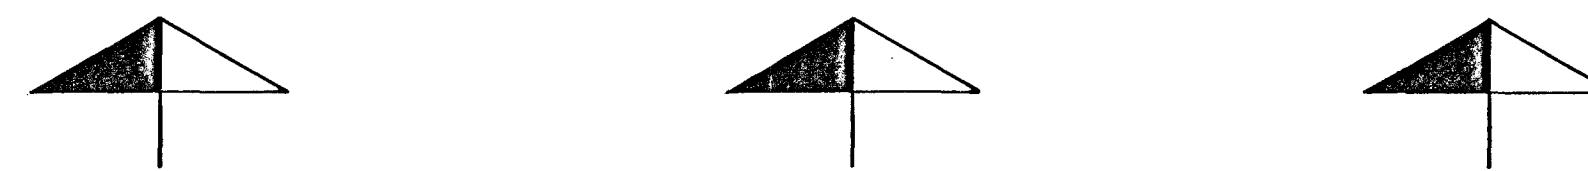

GRUNNMYND EFRIHÆÐAR 1:50

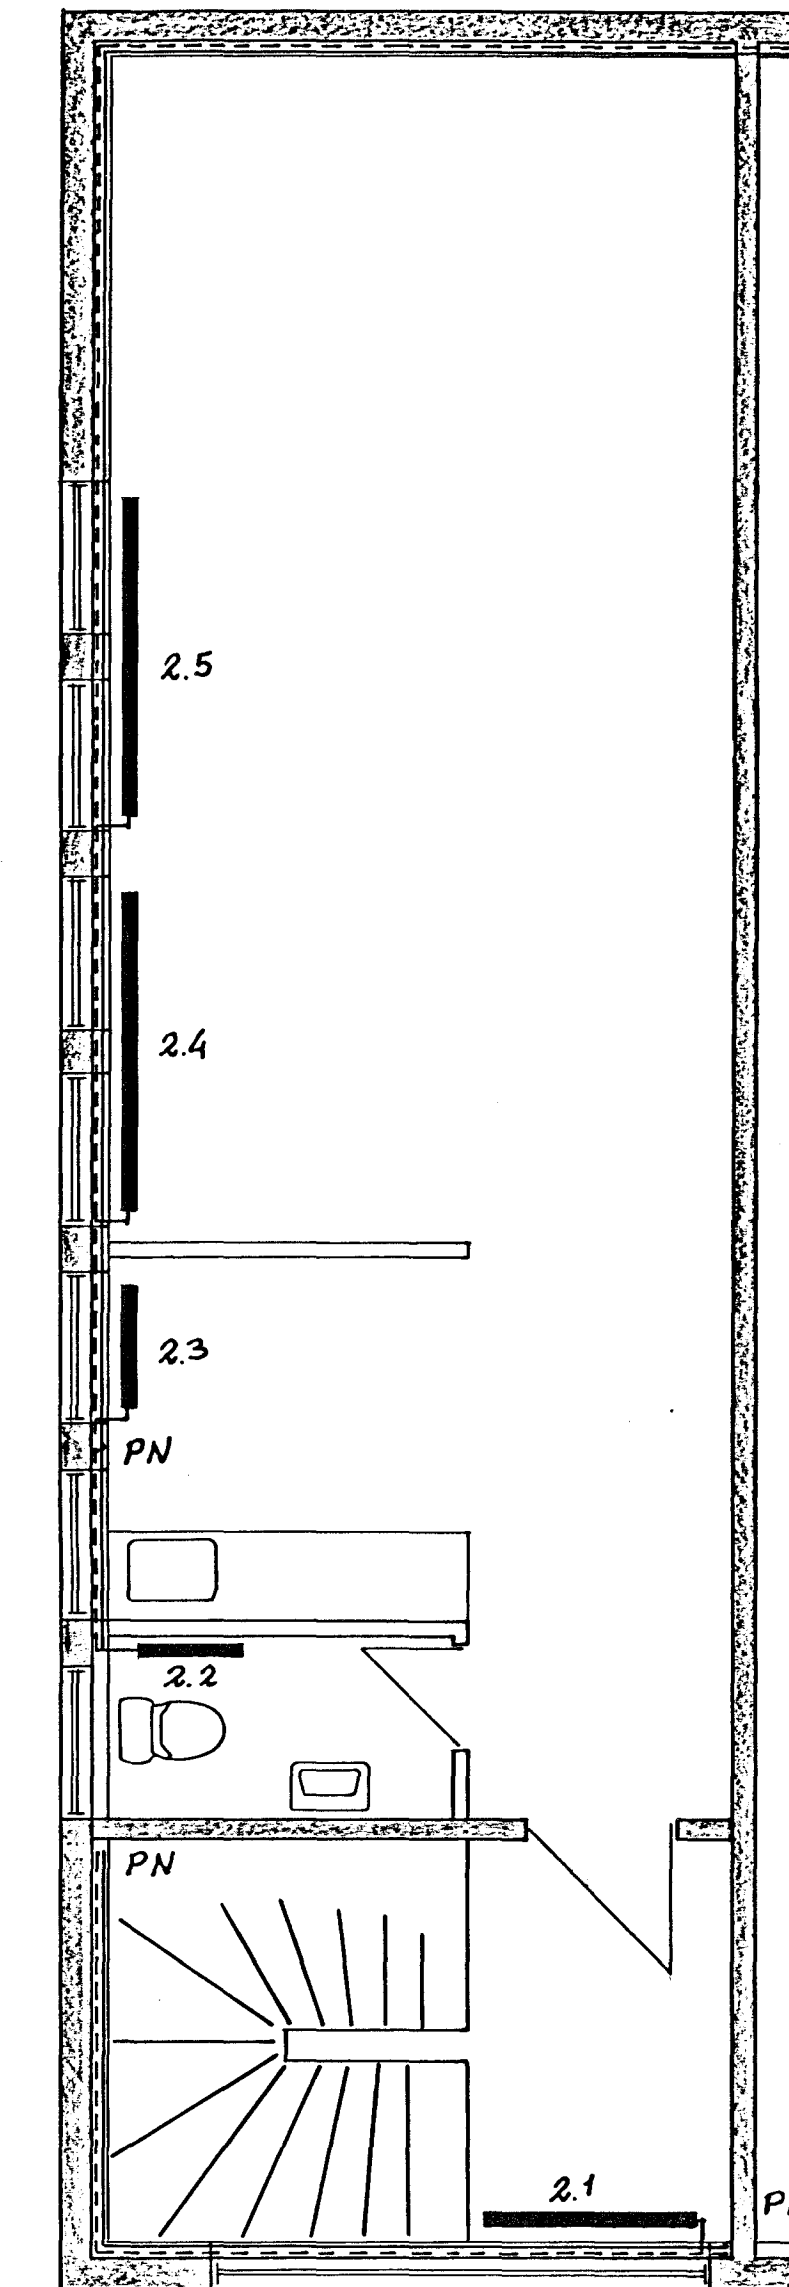

OFNASKRÁ  $\Delta T = 40^\circ C$

NR.	Kcal/h	MESTA HÆÐ	MESTA LENGÐ	TENGING	ATH.
1.1	900	700	1500	CD	
1.2	175	500	600	CD	
1.3	175	500	600	AB	
1.4	10.600				HITABLÁSARI
1.5	7.800				HITABLÁSARI
1.6	7.800				HITABLÁSARI
1.7	9.100				HITABLÁSARI
2.1	500	500	1400	AB	
2.2	210	500	700	AB	
2.3	420	700	800	AB	
2.4	800	700	2400	AB	
2.5	1.100	700	2400	AB	



**VERKFRÆDISTOFA** HALLDÓRS HANNESSONAR S. 91-54355  
SÚDURGÖTU 14 - 220 HAFNARFJÖRDUR

KAPLAHRAUN 19 HAFNARFIRÐI  
HITALOGN GRUNNMYNDIR  
OFNASKRÁ

Mkv: 1:50  
Reiknað: *Sigr. B.*  
Teiknað: *Sigr. B.*  
Yfirfarið: *HP*