
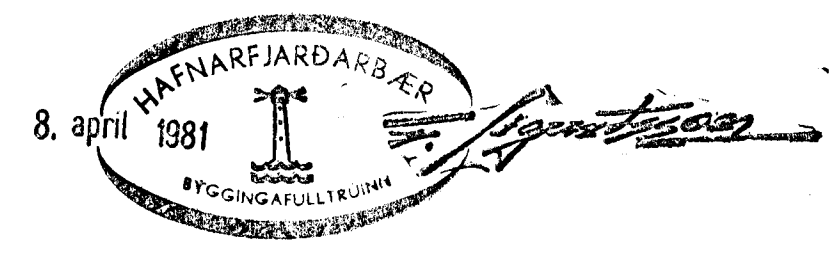
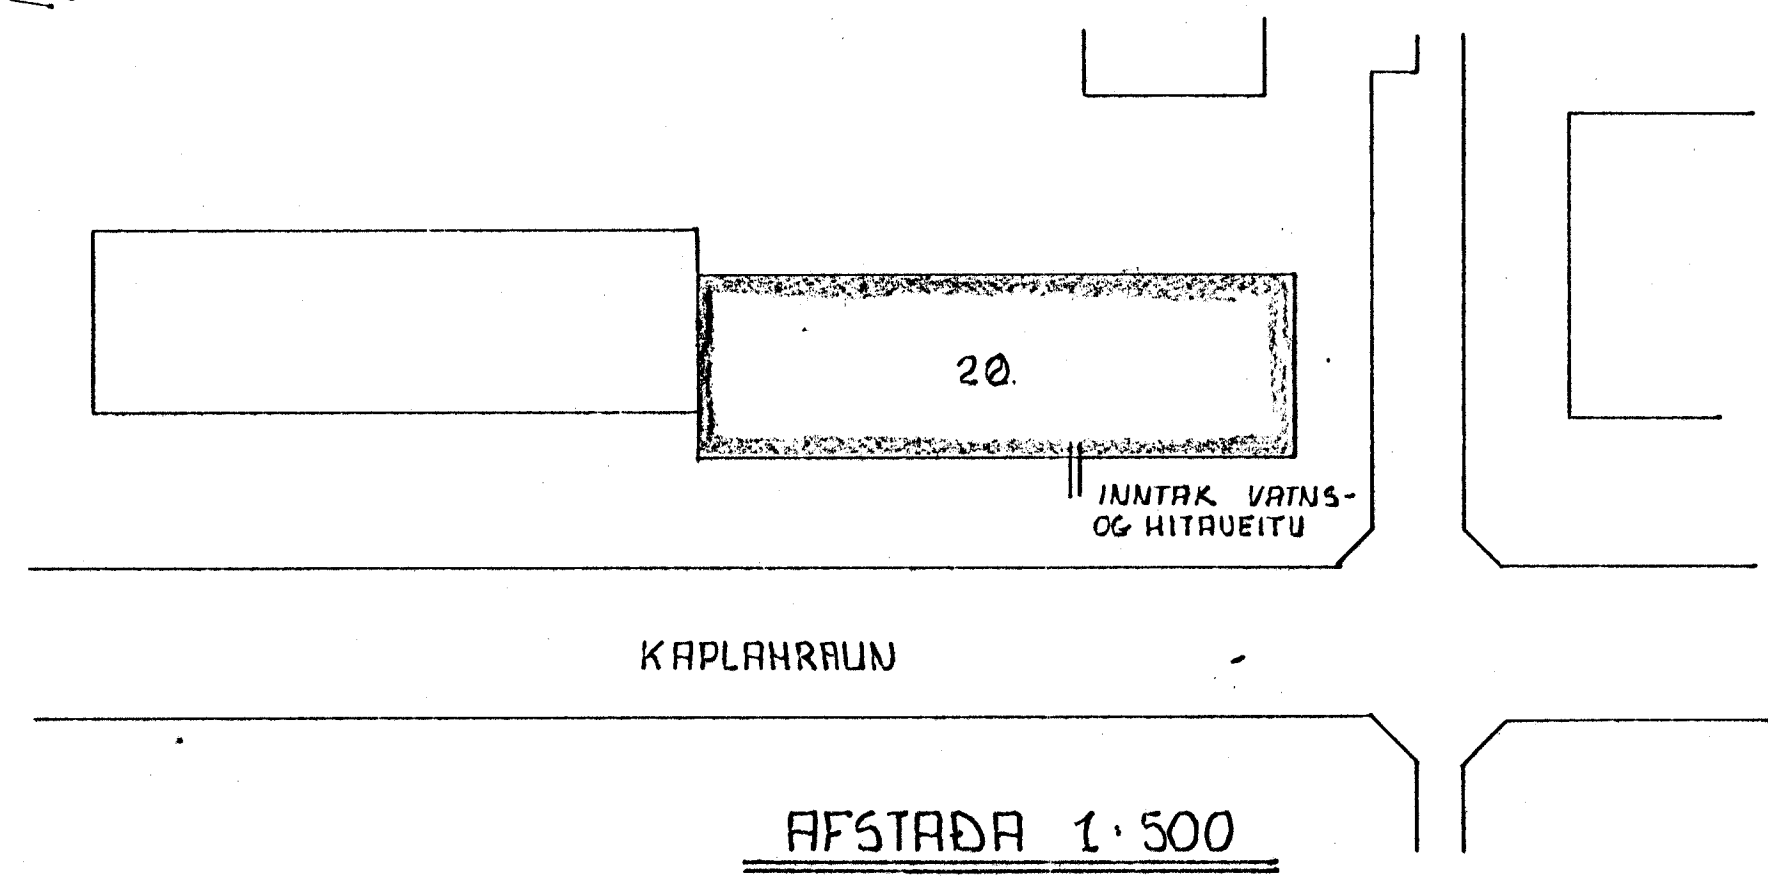


GRUNNMYND 1:50

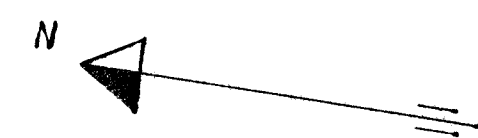

SKÝRINGAR SJÁ TEIKN. NR. 2.0.

KAPLAHRAUN 20, HAFNARF.	MÆLIKVARDI 1:50	VERK 8006	TEIKN NR 2.2.
VATNS- OG HITALÖGN	Hanna Teikn. 02	Yfirfarð. Samþ.	DAGS JAN. 81
JÓHANN GUNNAR BERGÞÓRSSON VERKFR. MVFI STRANDGÖTU 11 - HAFNARFIRDI - Sími 53315			
	BREYTT		