
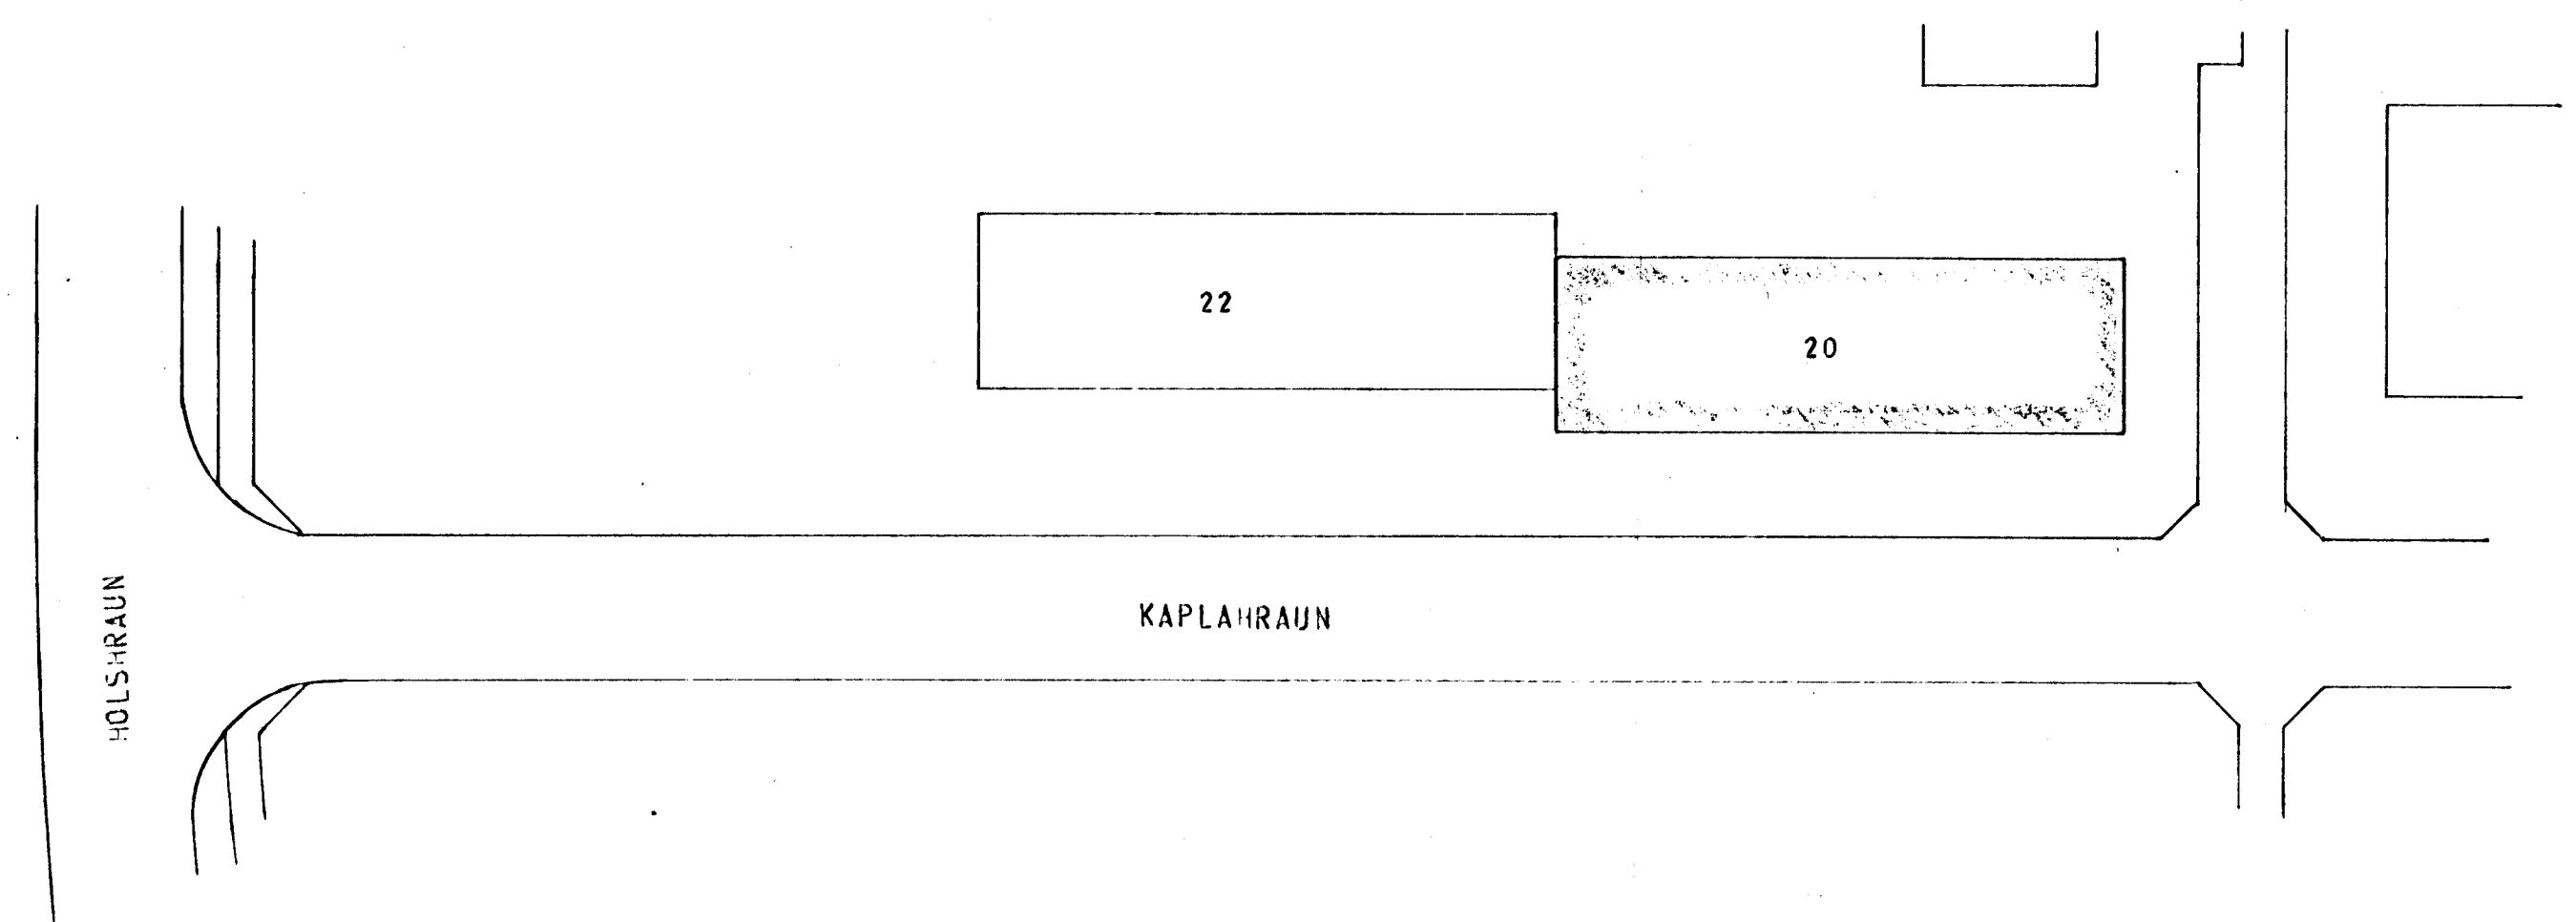


GRUNNMYND 1:50

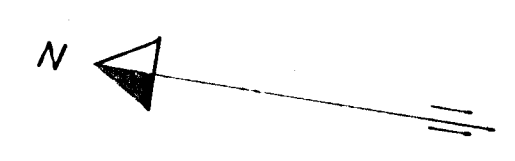

ÖLL RÖR Í HÖSI Ø 100 PVC

SKÝRINGAR SJÁ TEIKN. NR. 20

KAPLAHRAUN 20, HAFNARFIRD		MÆLIKVARDI 1:500 1:50	VERK 8006	TEIKN NR
FRÆRENNSLISLÖGN		Hanna Teiknað: <i>[Signature]</i>	Yfir Sér: <i>[Signature]</i>	DAGS JÚLÍ 80
JÓHANN GUNNAR BERGPÓRSSON VERKFR MVFI STRANDGÖTU 11 — HAFNARFIRD — SÍMI 53315		BREYTT		